



LOCATION PLAN
S.H. 278 SEC. G (PT.) H (PT.)
FREMONT-BOWLING GREEN ROAD
1942


SCALE IN FEET

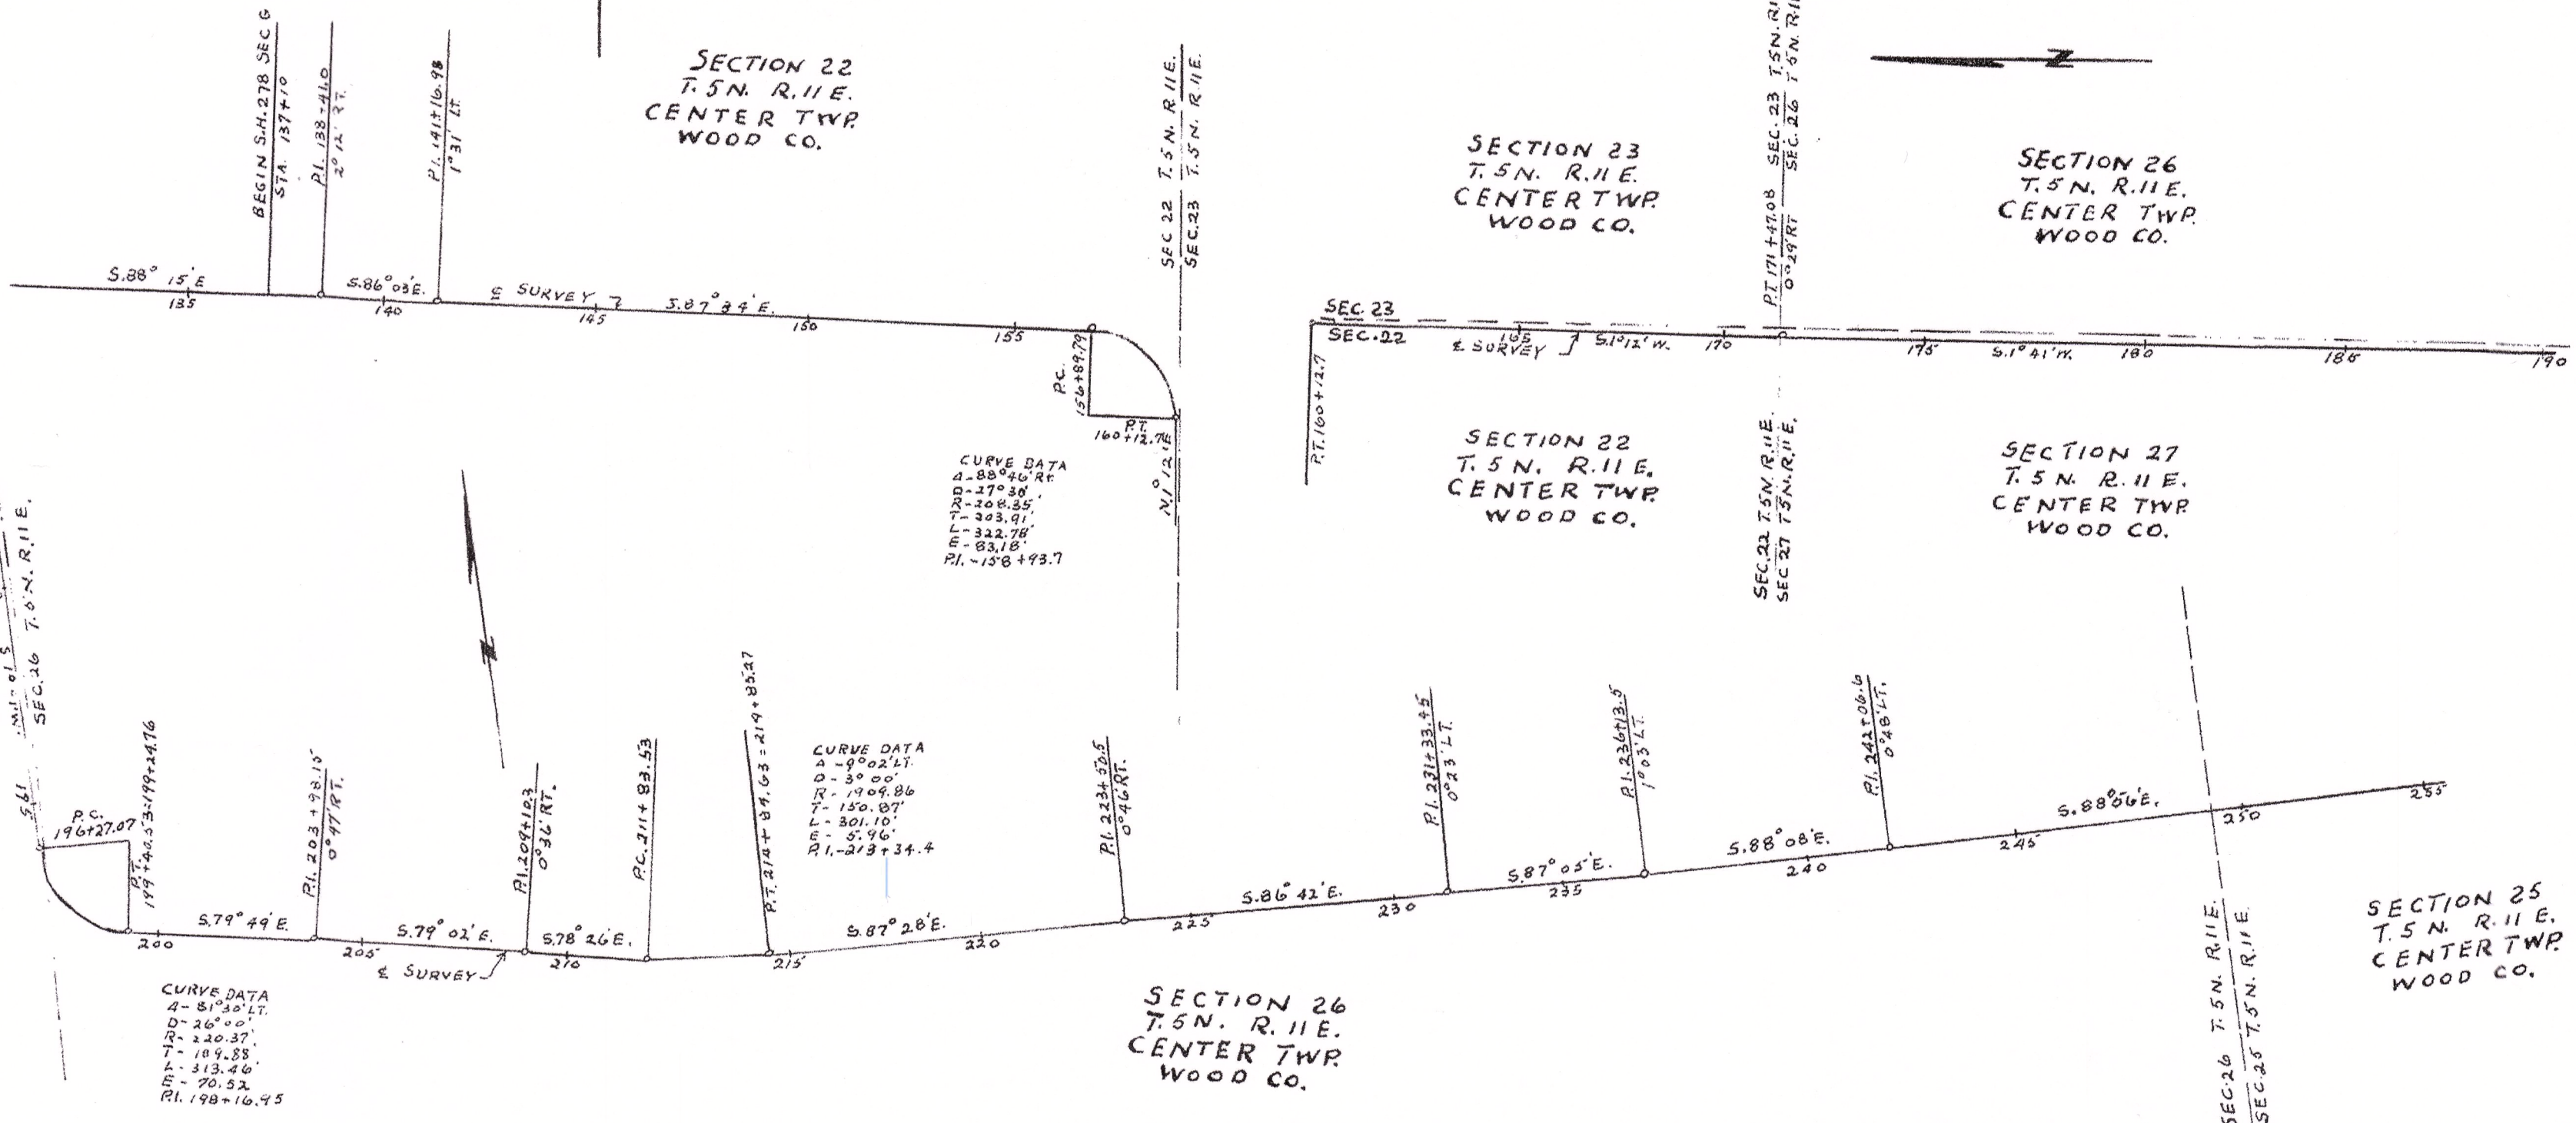


CENTER LINE REFERENCE MONUMENTS WILL BE SET BEFORE OR AFTER CONSTRUCTION

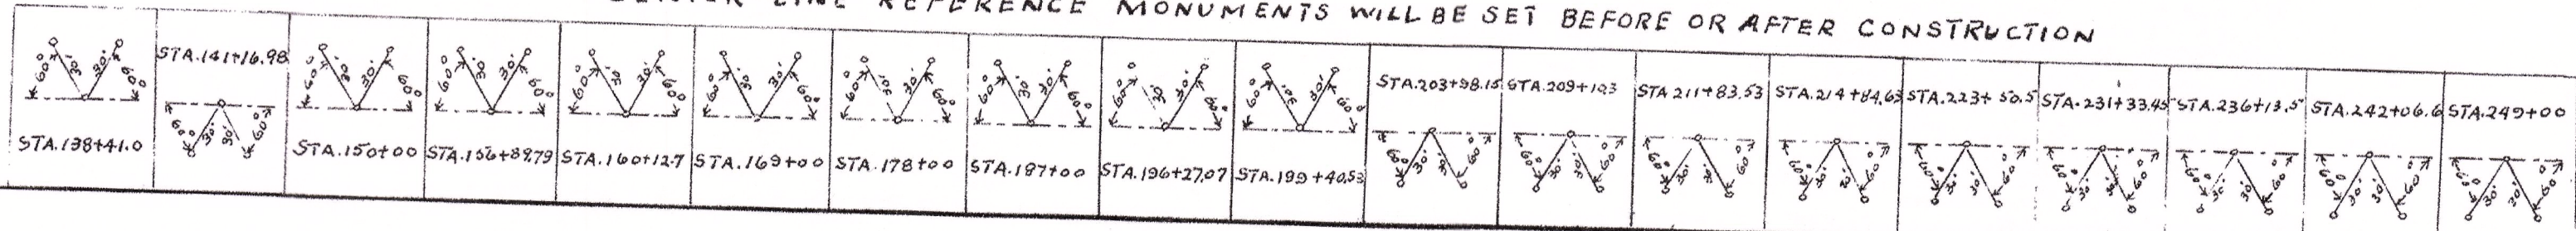

LOCATION PLAN
S.H. 278 SEC. G (PT.) H (PT.)
FREMONT-BOWLING GREEN ROAD
SHEET 2 OF 2

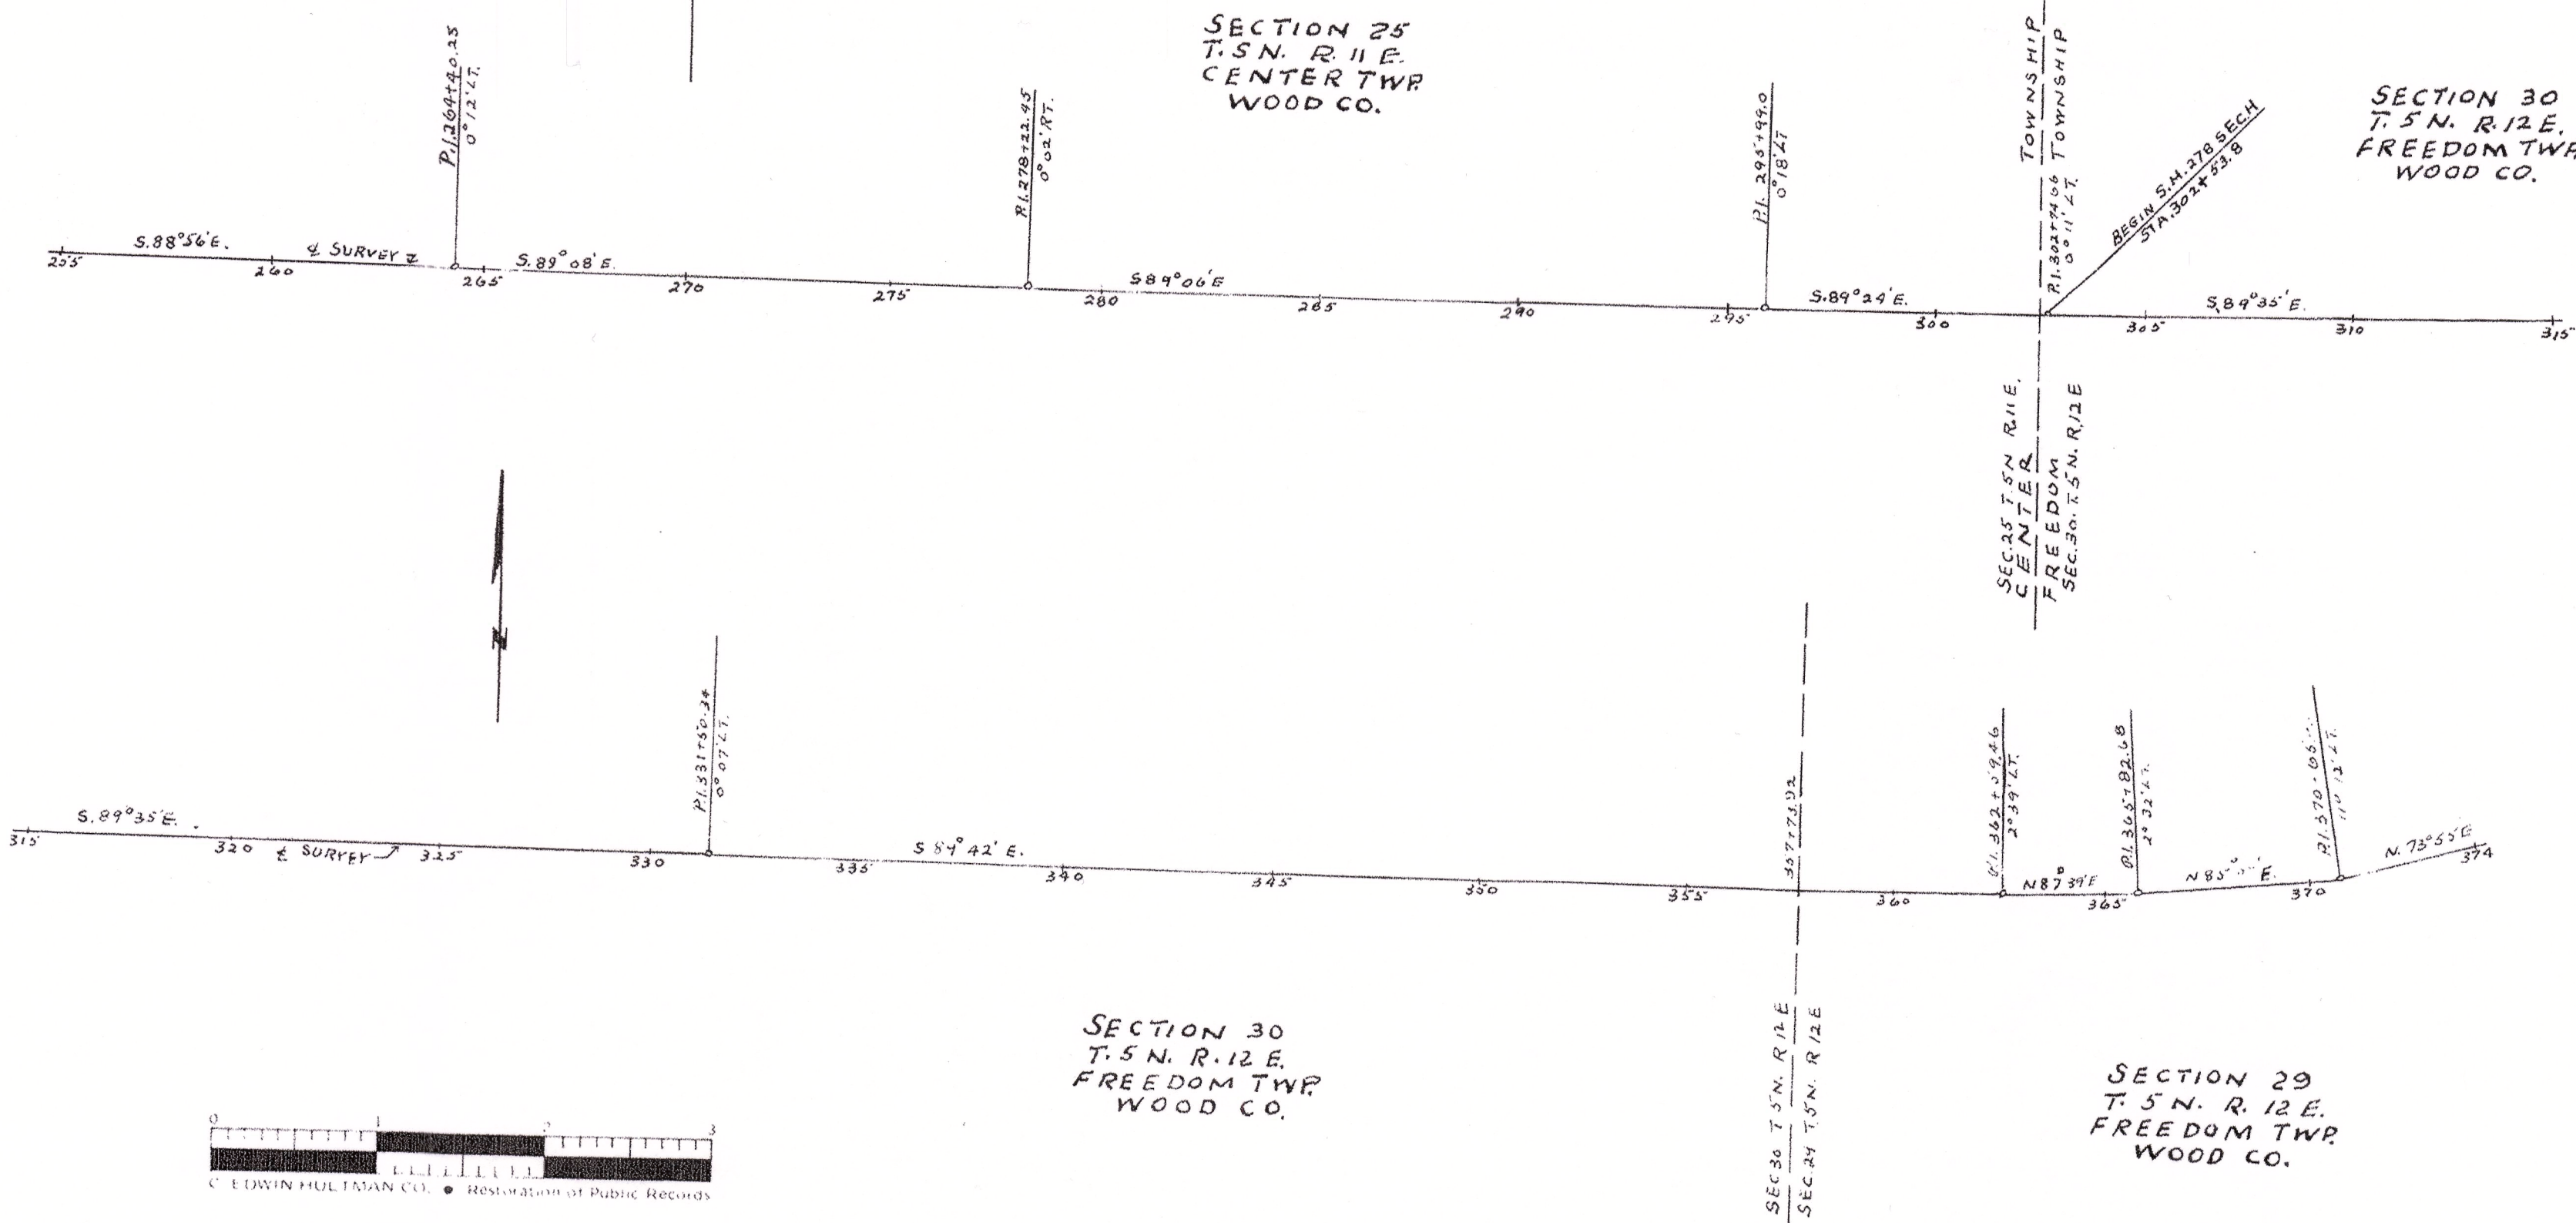

CENTER LINE REFERENCE MONUMENTS WILL BE SET BEFORE OR AFTER CONSTRUCTION

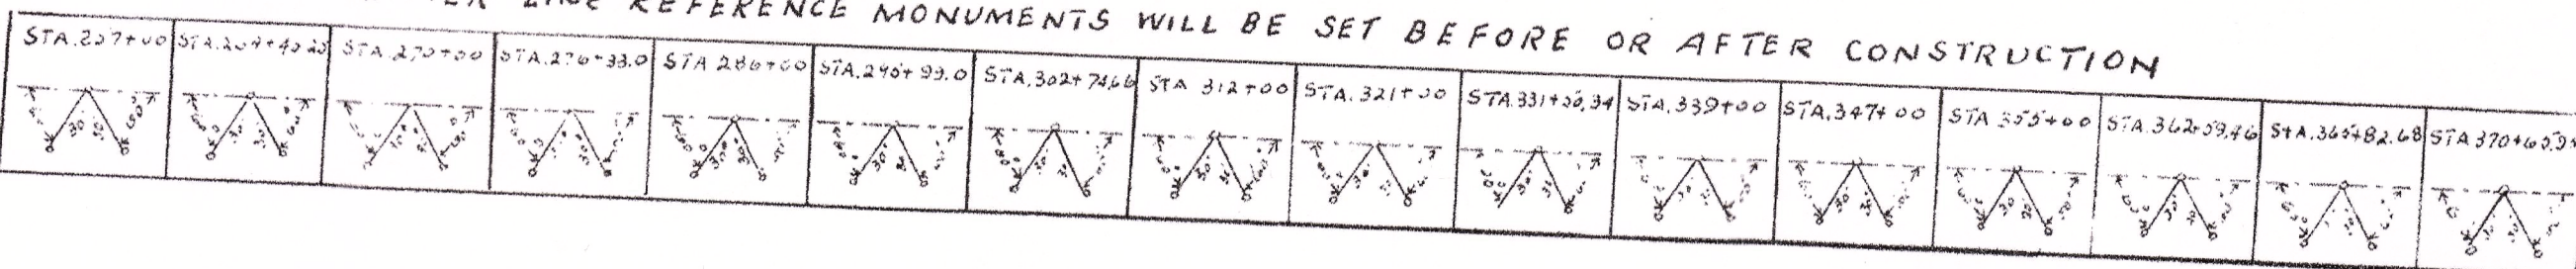

File # 3455

Received Nov. 24, 1943 3:10 P.

Recorded Dec. 16, 1943

Dec 12, 00

Clair A. Loomis, Recorder