

UTILITY OWNERS	
TYPE	NAME & ADDRESS
GAS	SUBURBAN NATURAL GAS CO. P.O. BOX 130 CYGNET, OHIO 43413 419-655-2345
MUNICIPLE	VILLAGE OF GRAND RAPIDS P.O. BOX 209 GRAND RAPIDS, OHIO 43522 419-832-5305
COMMUNICATIONS	FRONTIER 300 WEST GYPSY LANE ROAD BUILDING A BOWLING GREEN, OH 43402 419-354-9452
ELECTRIC	TOLEDO EDISON 6099 ANGOLA ROAD HOLLAND, OHIO 43528 419-249-5218

RIGHT OF WAY LEGEND SHEET WOO-65-2.87

WOOD COUNTY
GRAND RAPIDS TOWNSHIP
SEC. 4, T-5-N, R-9-E

PROJECT DESCRIPTION

PROJECT CONSISTS OF REPLACING AN EXISTING 4'x 4.5' SLAB CULVERT ON SR 65 IN WOOD COUNTY. PERFORM NECESSARY RELATED WORK.

PROJECT CONTROL

BASIS OF BEARING - BEARINGS SHOWN HEREON ARE BASED UPON OHIO STATE PLANE COORDINATE SYSTEM (NORTH ZONE) NAD83 (CORS 96) AND ARE FOR THIS PROJECT ONLY.

STATE PLANE GRID - OHIO NORTH NAD83(CORS96)
PROJECT ADJUSTMENT FACTOR - 1.0000

PLANS PREPARED BY:

FIRM NAME: ODOT - DISTRICT 2
PLANS PREPARED BY: JOREY SUMMERSETT
FIELD REVIEW BY: MICHAEL D. BARNHISEL
DATE COMPLETED: _____
OWNERSHIP VERIFIED BY: MICHAEL D. BARNHISEL
DATE COMPLETED: _____
DATE COMPLETED: _____

NOTES: THE LOCATION OF THE UNDERGROUND UTILITIES SHOWN ON THE PLANS ARE OBTAINED FROM THE OWNER OF THE UTILITIES AS REQUIRED BY SECTION 153.64 O.R.C.

INDEX OF SHEETS:

LEGEND SHEET	1
RIGHT OF WAY PLAN SHEET	2

MONUMENT LEGEND

- I.R.F. IRON PIN FOUND
- I.R.S. IRON PIN SET W/ ID CAP
- P.K.F. P.K. NAIL FOUND
- P.K.S. P.K. NAIL SET

STRUCTURE KEY

- RESIDENTIAL
- COMMERCIAL
- ▨ OUT-BUILDING


LEGEND

SH = STANDARD HIGHWAY EASEMENT

CONVENTIONAL SYMBOLS

County Line	-----	Ditch / Creek (Ex)	-----
Township Line	-----	Ditch / Creek (Pr)	-----
Section Line	-----	Tree Line (Ex)	-----
Corporation Line	----- or -----	Ownership Hook Symbol Z	Example Z
Fence Line (Ex)	x-x-x-x-x-x (Pr)	Property Line Symbol P	Example P
Center Line	-----	Break Line Symbol V	Example V
Right of Way (Ex)	----- Ex R/W	Tree (Pr)	☼
Right of Way (Pr)	----- R/W	Tree (Ex)	☼
Standard Highway Ease. (Ex)	----- Ex SH	Shrub (Ex)	☼
Temporary Right of Way	----- TMP	Tree (Remove)	☼
Channel Ease. (Pr)	----- CH	Shrub (Remove)	☼
Utility Ease. (Ex)	----- Ex U	Evergreen (Ex)	☼
Railroad	----- or -----	Evergreen (Remove)	☼
Guardrail (Ex)	----- (Pr)	Stump (Remove)	☼
Construction Limits	-----	Wetland (Pr)	☼
Edge of Pavement (Ex)	-----	Grass (Pr)	☼
Edge of Pavement (Pr)	-----	Aerial Target	☼
Edge of Shoulder (Ex)	-----	Post (Ex)	○
Edge of Shoulder (Pr)	-----	Mailbox (Ex)	☼
		Mailbox (Pr)	☼
		Light (Ex)	☼
		Telephone Marker (Ex)	☼
		TEL	☼
		Fire Hydrant (Ex)	☼
		Water Meter (Ex)	☼
		Water Valve (Ex)	☼
		Utility Valve Unknown (Ex)	☼
		Telephone Pole (Ex)	☼
		Power Pole (Ex)	☼
		Light Pole (Ex)	☼

PROPERTY MAP

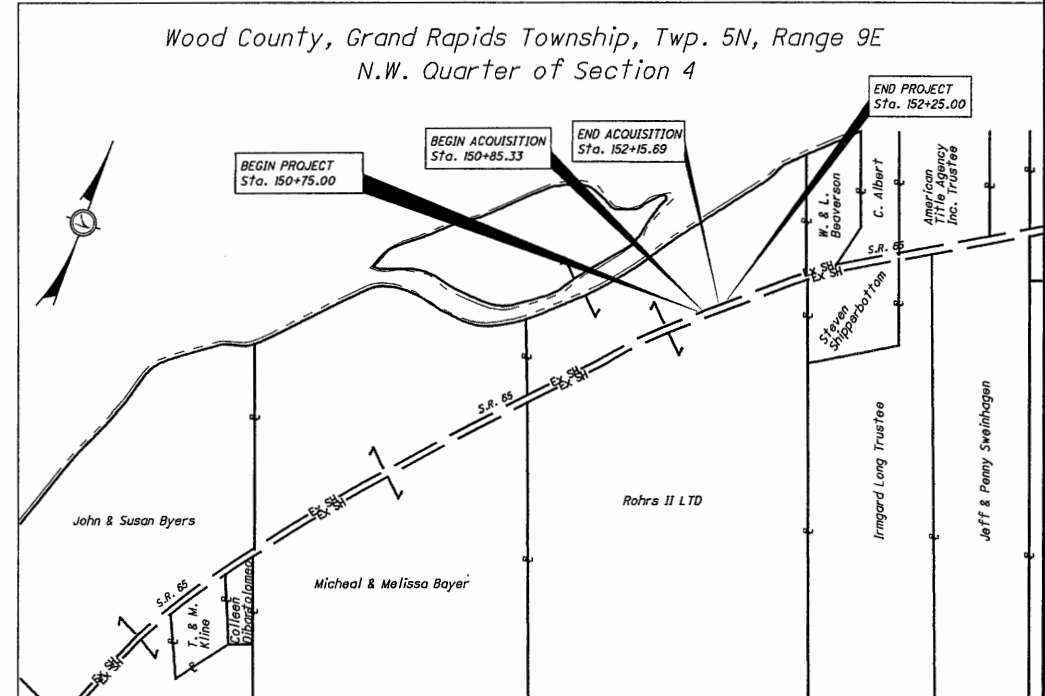

I:\projects\WOO\84066\roadway\sheets\84066RL001.dgn 15-DEC-2011 12:43PM jsummers

FEDERAL PROJECT NO. NON-FEDERAL
PID NO. 84066
CALCULATED MDB CHECKED RGN
RIGHT OF WAY LEGEND SHEET
WOO-65-2.87
1/2
18
19

WOO-65-2.87



GRAND RAPIDS TOWNSHIP

WOOD COUNTY



SEC. 4, T-5-N, R-9-E

NOTE: THE EXISTING R/W WIDTH AND LOCATION WERE DETERMINED USING WOOD COUNTY ROAD RECORD VOLUME 3024, PAGE 347

NOTE: BASIS OF BEARING: BEARINGS SHOWN HEREON ARE BASED UPON OHIO STATE PLANE COORDINATE SYSTEM (NORTH ZONE) NAD83 (CORS 96) AND ARE FOR THIS PROJECT ONLY. THE CENTERLINE OF WOO-65-2.87 FROM STATION 149+49.37 TO 155+86.47 BEING S70° 28' 35"E

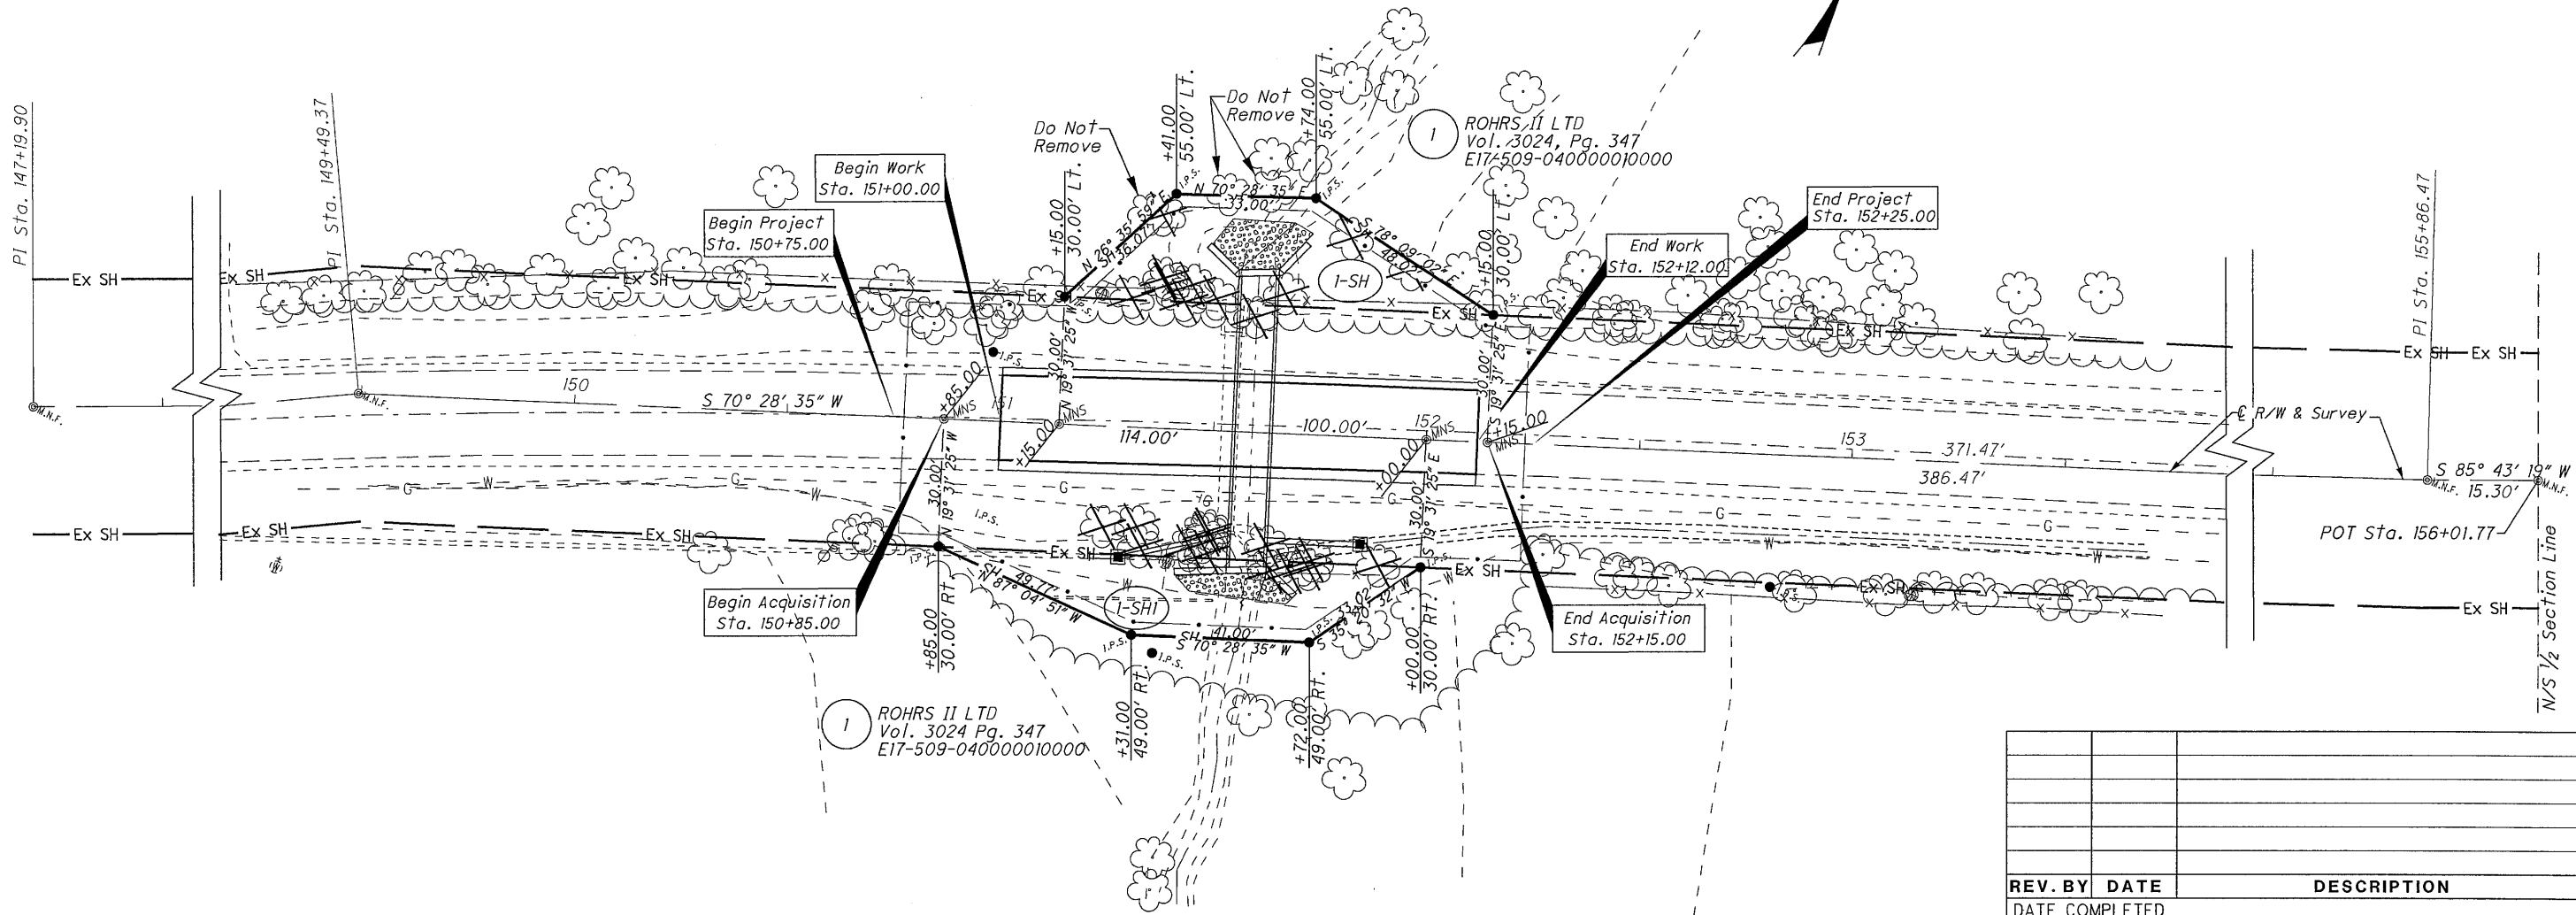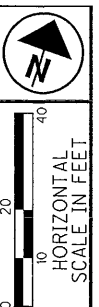

1 ROHRS II LTD
Vol. 3024 Pg. 347
E17-509-040000010000

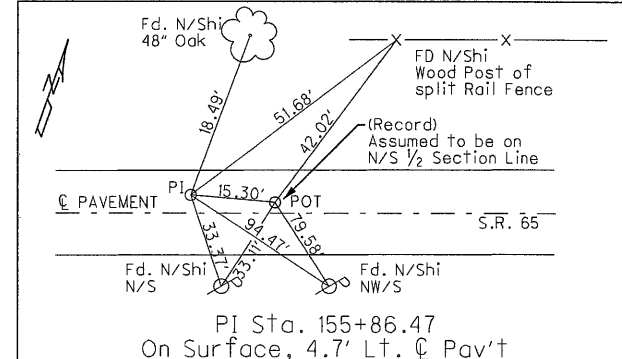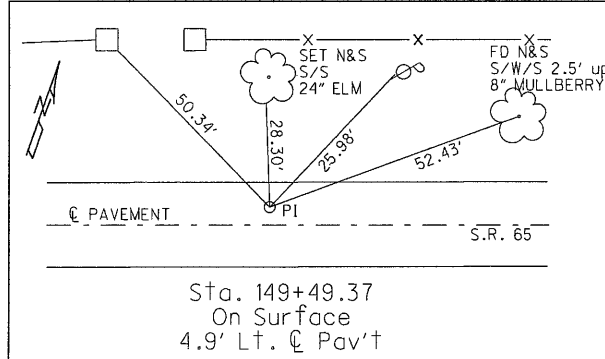

GRANTEE:
ALL RIGHT OF WAY ACQUIRED IN THE NAME OF
STATE OF OHIO
UNLESS OTHERWISE SHOWN.

TOTAL NUMBER OF:
1 OWNERSHIP ϵ TOTAL TAKES
2 PARCELS ϵ OWNERSHIP W/STRUCTURES INVOLVED

ALL AREAS IN GRAND RAPIDS TOWNSHIP IN WOOD COUNTY NET RESIDUE = RECORD AREA - TOTAL PRO - NET TAKE

PARCEL NO.	OWNER	OWNERS RECORD		AUDITOR'S PARCEL	RECORD AREA	TOTAL P.R.O.	GROSS TAKE	P.R.O. IN TAKE	NET TAKE	STRUC TURE	NET RESIDUE		TYPE FUND	REMARKS	AS ACQUIRED	
		BOOK	PAGE								LEFT	RIGHT			BOOK	PAGE
I-SH	ROHRS II LTD	3024	347	E17-509-040000010000	12.5	0.982	0.107	0.069	0.038	---	11.480		STATE		OR 3081	142
I-SHI	ROHRS II LTD			E17-509-040000010000	96.3	1.888	0.112	0.078	0.034	---	94.378				OR 3081	142
				TOTAL	108.8	2.870	0.219	0.147	0.072							
													STATE			

PID NO. **84066**

R/W DESIGNER: JJS
R/W REVIEWER: MDB

RIGHT OF WAY PLAN

WOO-65-2.87

2 / 2

19 / 19

I:\projects\WOO-65-2.87\roadway\sheet\84066RMO01.dgn 15-DEC-2011 12:44PM jsummers