



URS  
 OHIO TURNPIKE COMMISSION  
 GEOMETRIC LAYOUT

NO.	REVISION	BY	DATE	DATE:	SCALE:
	CHANGED END TAPER N.B. C-D ROAD.	E.J.K.	5-23-90	2/90	4 OF
				CIP: 55-90-03	

FOR CURVE DATA  
 SEE SHEET NO. 5

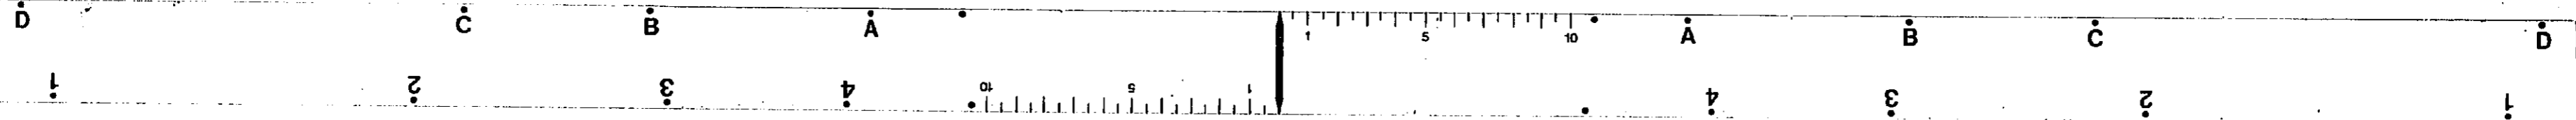


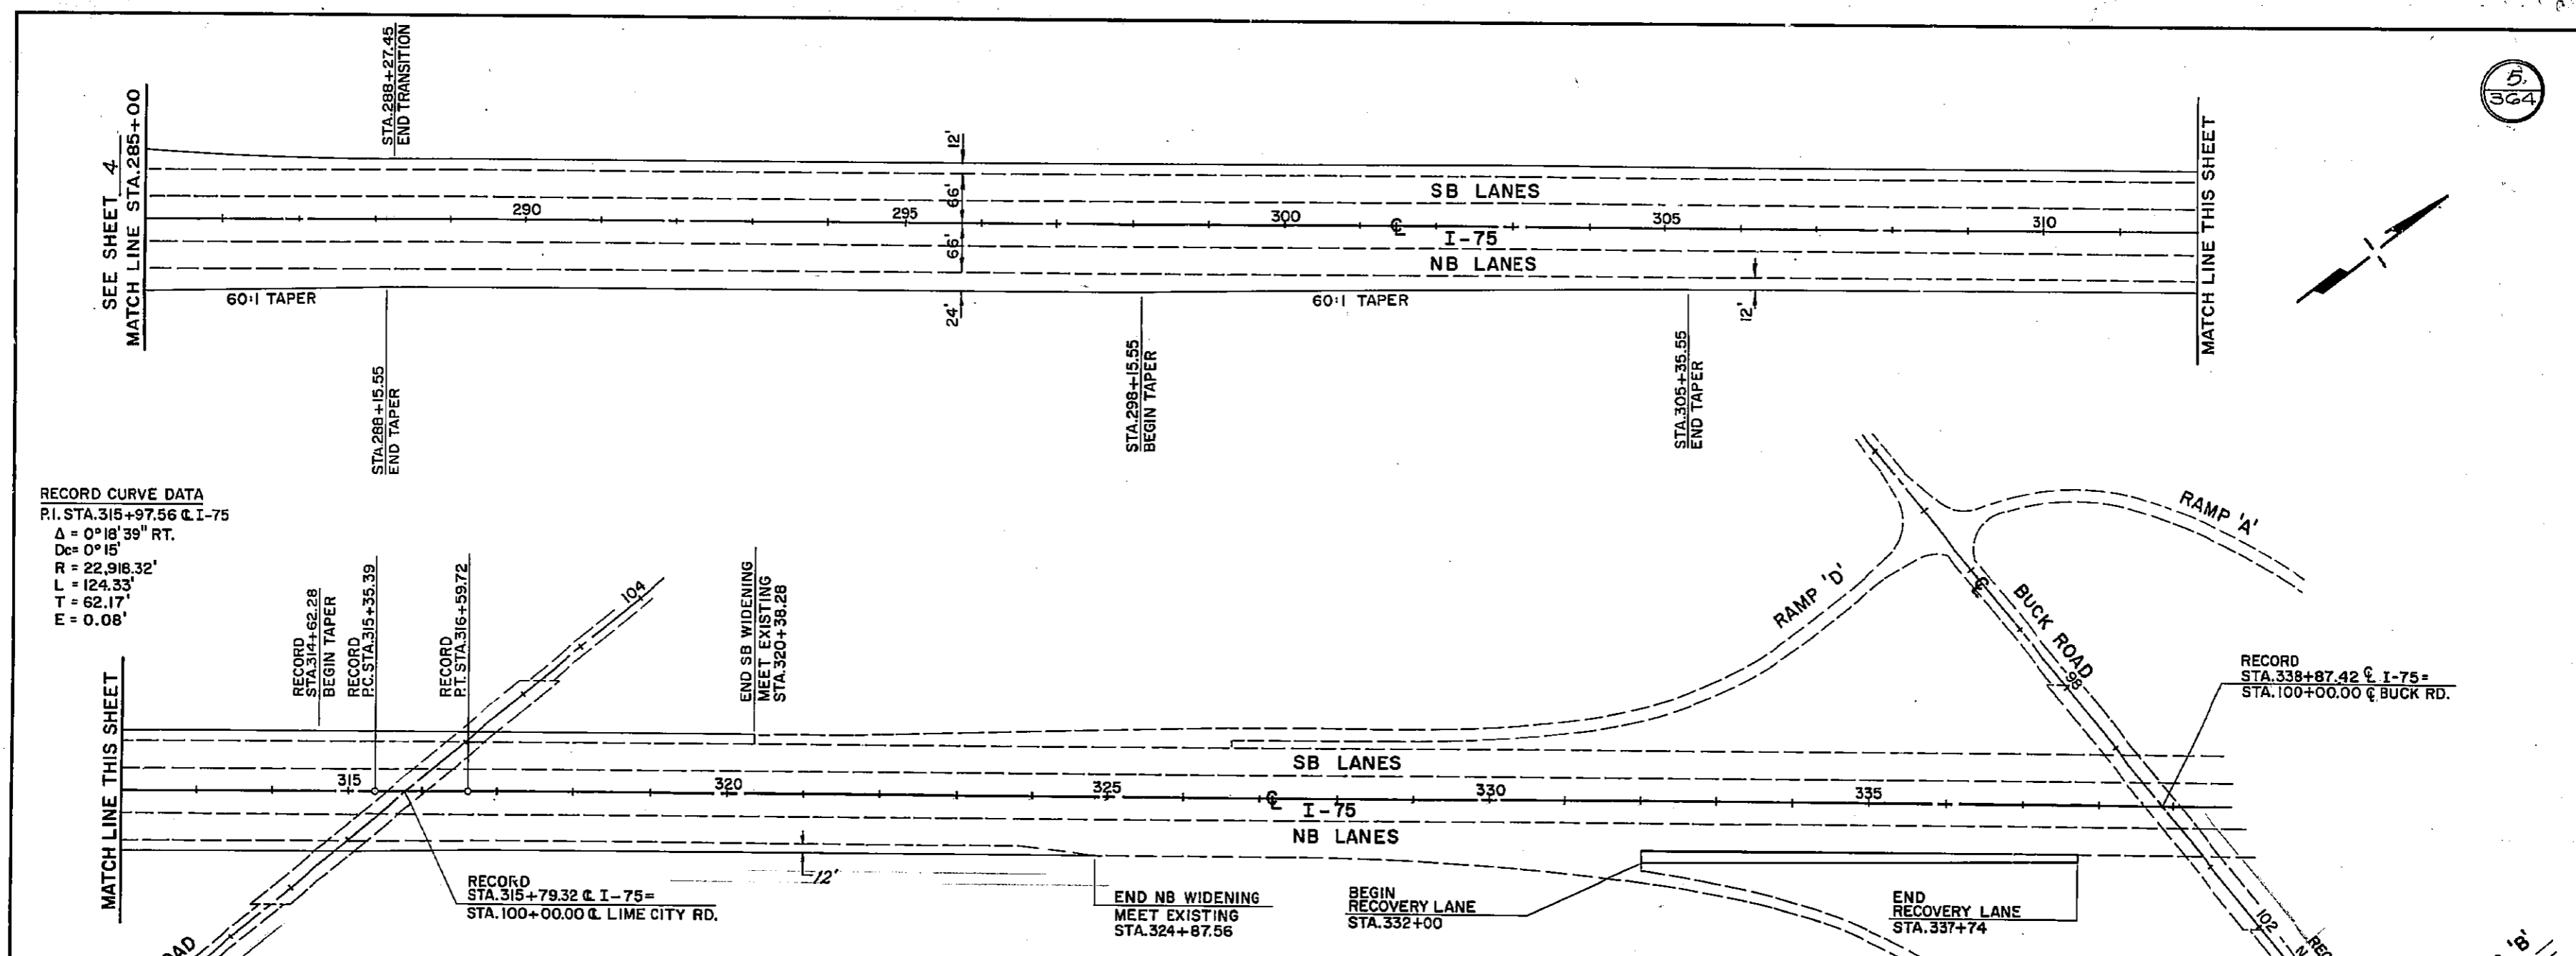

RECORD CURVE DATA  
 P.I. STA. 315+97.56 @ I-75  
 $\Delta = 0^\circ 18' 39''$  RT.  
 $D_c = 0' 15''$   
 $R = 22,918.32'$   
 $L = 124.33'$   
 $T = 62.17'$   
 $E = 0.08'$


FOR RAMP 'E', 'F', 'G' & 'H' SEE SHEET NO. 4.

IDENTIFICATION	ROADWAY	CURVE OR SPIRAL NO.	CURVE DATA										COORDINATES		
			D <sub>c</sub>	$\Delta$ OR $\theta$ OR ( $\Delta + \theta$ )	R	L <sub>T</sub> OR T <sub>1</sub>	T OR S.T. OR T <sub>2</sub>	L <sub>O</sub> OR L <sub>s</sub>	E	Ch	P	POINT	NORTH	EAST	
RAMP 'E'		(1)	18' 00" 00"	71' 04" 54"	318.31'	227.33'	334.90'	72.88'	370.06'			P.C. STA. 159+91.37	8206.58	14263.58	
		(2)	5' 00" 00"	28' 17" 08"	636.62'	160.41'	314.28'	19.90'	311.10'			P.I. 162+18.76	8292.27	14052.95	
		(3)	6' 45" 00"			100.07'	50.07'	150'			1.47'		P.C.C. 163+86.27	8519.30	14065.72
RAMP 'F'		(4)	1' 30" 00"	15' 27" 15"	3815.72'	450.55'	896.95'	26.48'	894.89'			P.I. 165+46.48	8679.47	14074.73	
		(5)	5' 45" 00"			34.40'	65.92'	150'			1.64'		P.I. 167+00.58	8816.23	14158.56
		(6)	11' 30" 00"	49' 14" 47"	498.22'	226.35'	426.23'	49.84'	415.17'			P.I. 167+50.62	8858.92	14164.72	
RAMP 'G'		(7)	17' 11" 19"		100.48'	50.43'	150'			3.74'		S.T. 168+50.55	8937.50	14246.68	
		(8)	27' 55" 06"	106' 52" 07"	250.00'	337.05'	466.30'	165.74'	401.59'			P.C. STA. 148+73.03	7472.68	12974.05	
		(9)	27' 55" 06"	162' 03" 36"	250.00'	1583.81'	707.12'	1353.42'	493.89'			P.I. 155+23.58	7763.40	13261.77	
RAMP 'H'		(10)	17' 47" 57"	162' 03" 36"	322.00'	2039.94'	510.77'	1743.20'	636.12'			C.S. 157+09.98	8039.66	13622.26	
		(11)	12' 30" 00"	28' 44" 07"	458.37'	117.41'	223.88'	14.80'	227.48'			P.I. 158+64.38	8096.31	13657.82	
		(12)	3' 30" 00"	5' 46" 31"	1637.02'	139.99'	279.29'	5.97'	278.96'			S.C. 159+19.98	8121.79	13147.60	
											P.I. 161+48.27	8225.85	13550.86		
											P.T. 163+48.21	8139.80	14162.38		
											T.S. STA. 161+71.57	8576.88	13618.01		
											P.I. 162+72.04	8655.78	13650.22		
											S.C. 163+21.57	8702.84	13698.35		
											P.I. 164+58.61	9017.36	13619.50		
											P.O.C. 167+87.87	9042.03	13483.35		
											P.I. 183+71.68	9157.95	11503.75		
											P.T. 174+34.99	8861.15	13370.85		
											P.C. STA. 154+06.58	8494.44	13343.77		
											P.I. 174+46.82	9263.14	11454.15		
											P.T. 163+17.35	9113.84	13488.62		
											P.C. 165+97.57	9093.33	13768.09		
											P.I. 167+14.98	9084.73	13888.19		
											C.S. 168+27.45	9133.49	13992.00		
											P.I. 169+09.29	9167.46	14064.43		
											S.C. 170+27.45	9245.12	14157.25		
											P.I. 171+67.44	9336.11	14263.63		
											P.T. 173+06.74	9443.85	14353.05		

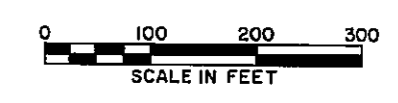


URS  
**OHIO TURNPIKE COMMISSION**  
 GEOMETRIC LAYOUT

DATE: 2/90      SCALE:  
 CIP: 55-90-03      SHEET 5 OF

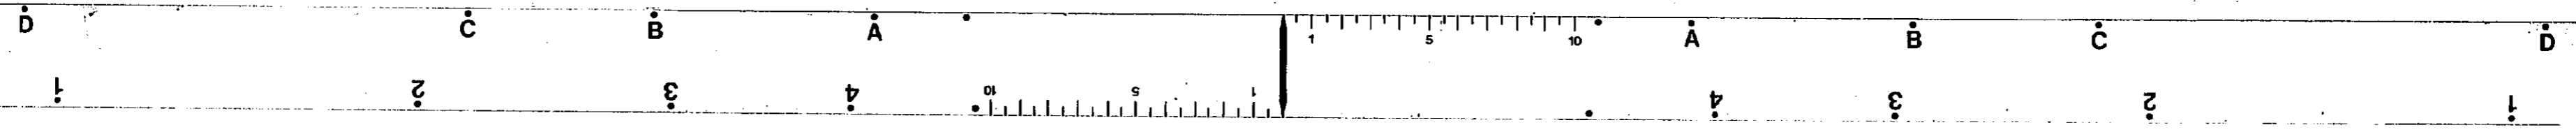


PARCEL NO.	DEED AREA	TOTAL P.R.O.	TO BE ACQUIRED			NET RESIDUE		REMARKS	
			GROSS TAKE	P.R.O. IN TAKE	NET TAKE LAND BLDG.	LEFT	RIGHT		
4A-9WL	2.001 A±	0.195 A±	0.925 A±	0	0.925 A±	NO	0.081 A±	0	
4A-10WL	2.611 A±	0.341 A±	2.611 A±	0.341 A±	2.270 A±	NO	0	0	TOTAL TAKE
4A-11WL	0.362 A±	0.121 A±	0.362 A±	0.121 A±	0.241 A±	NO	0	0	TOTAL TAKE

360  
364

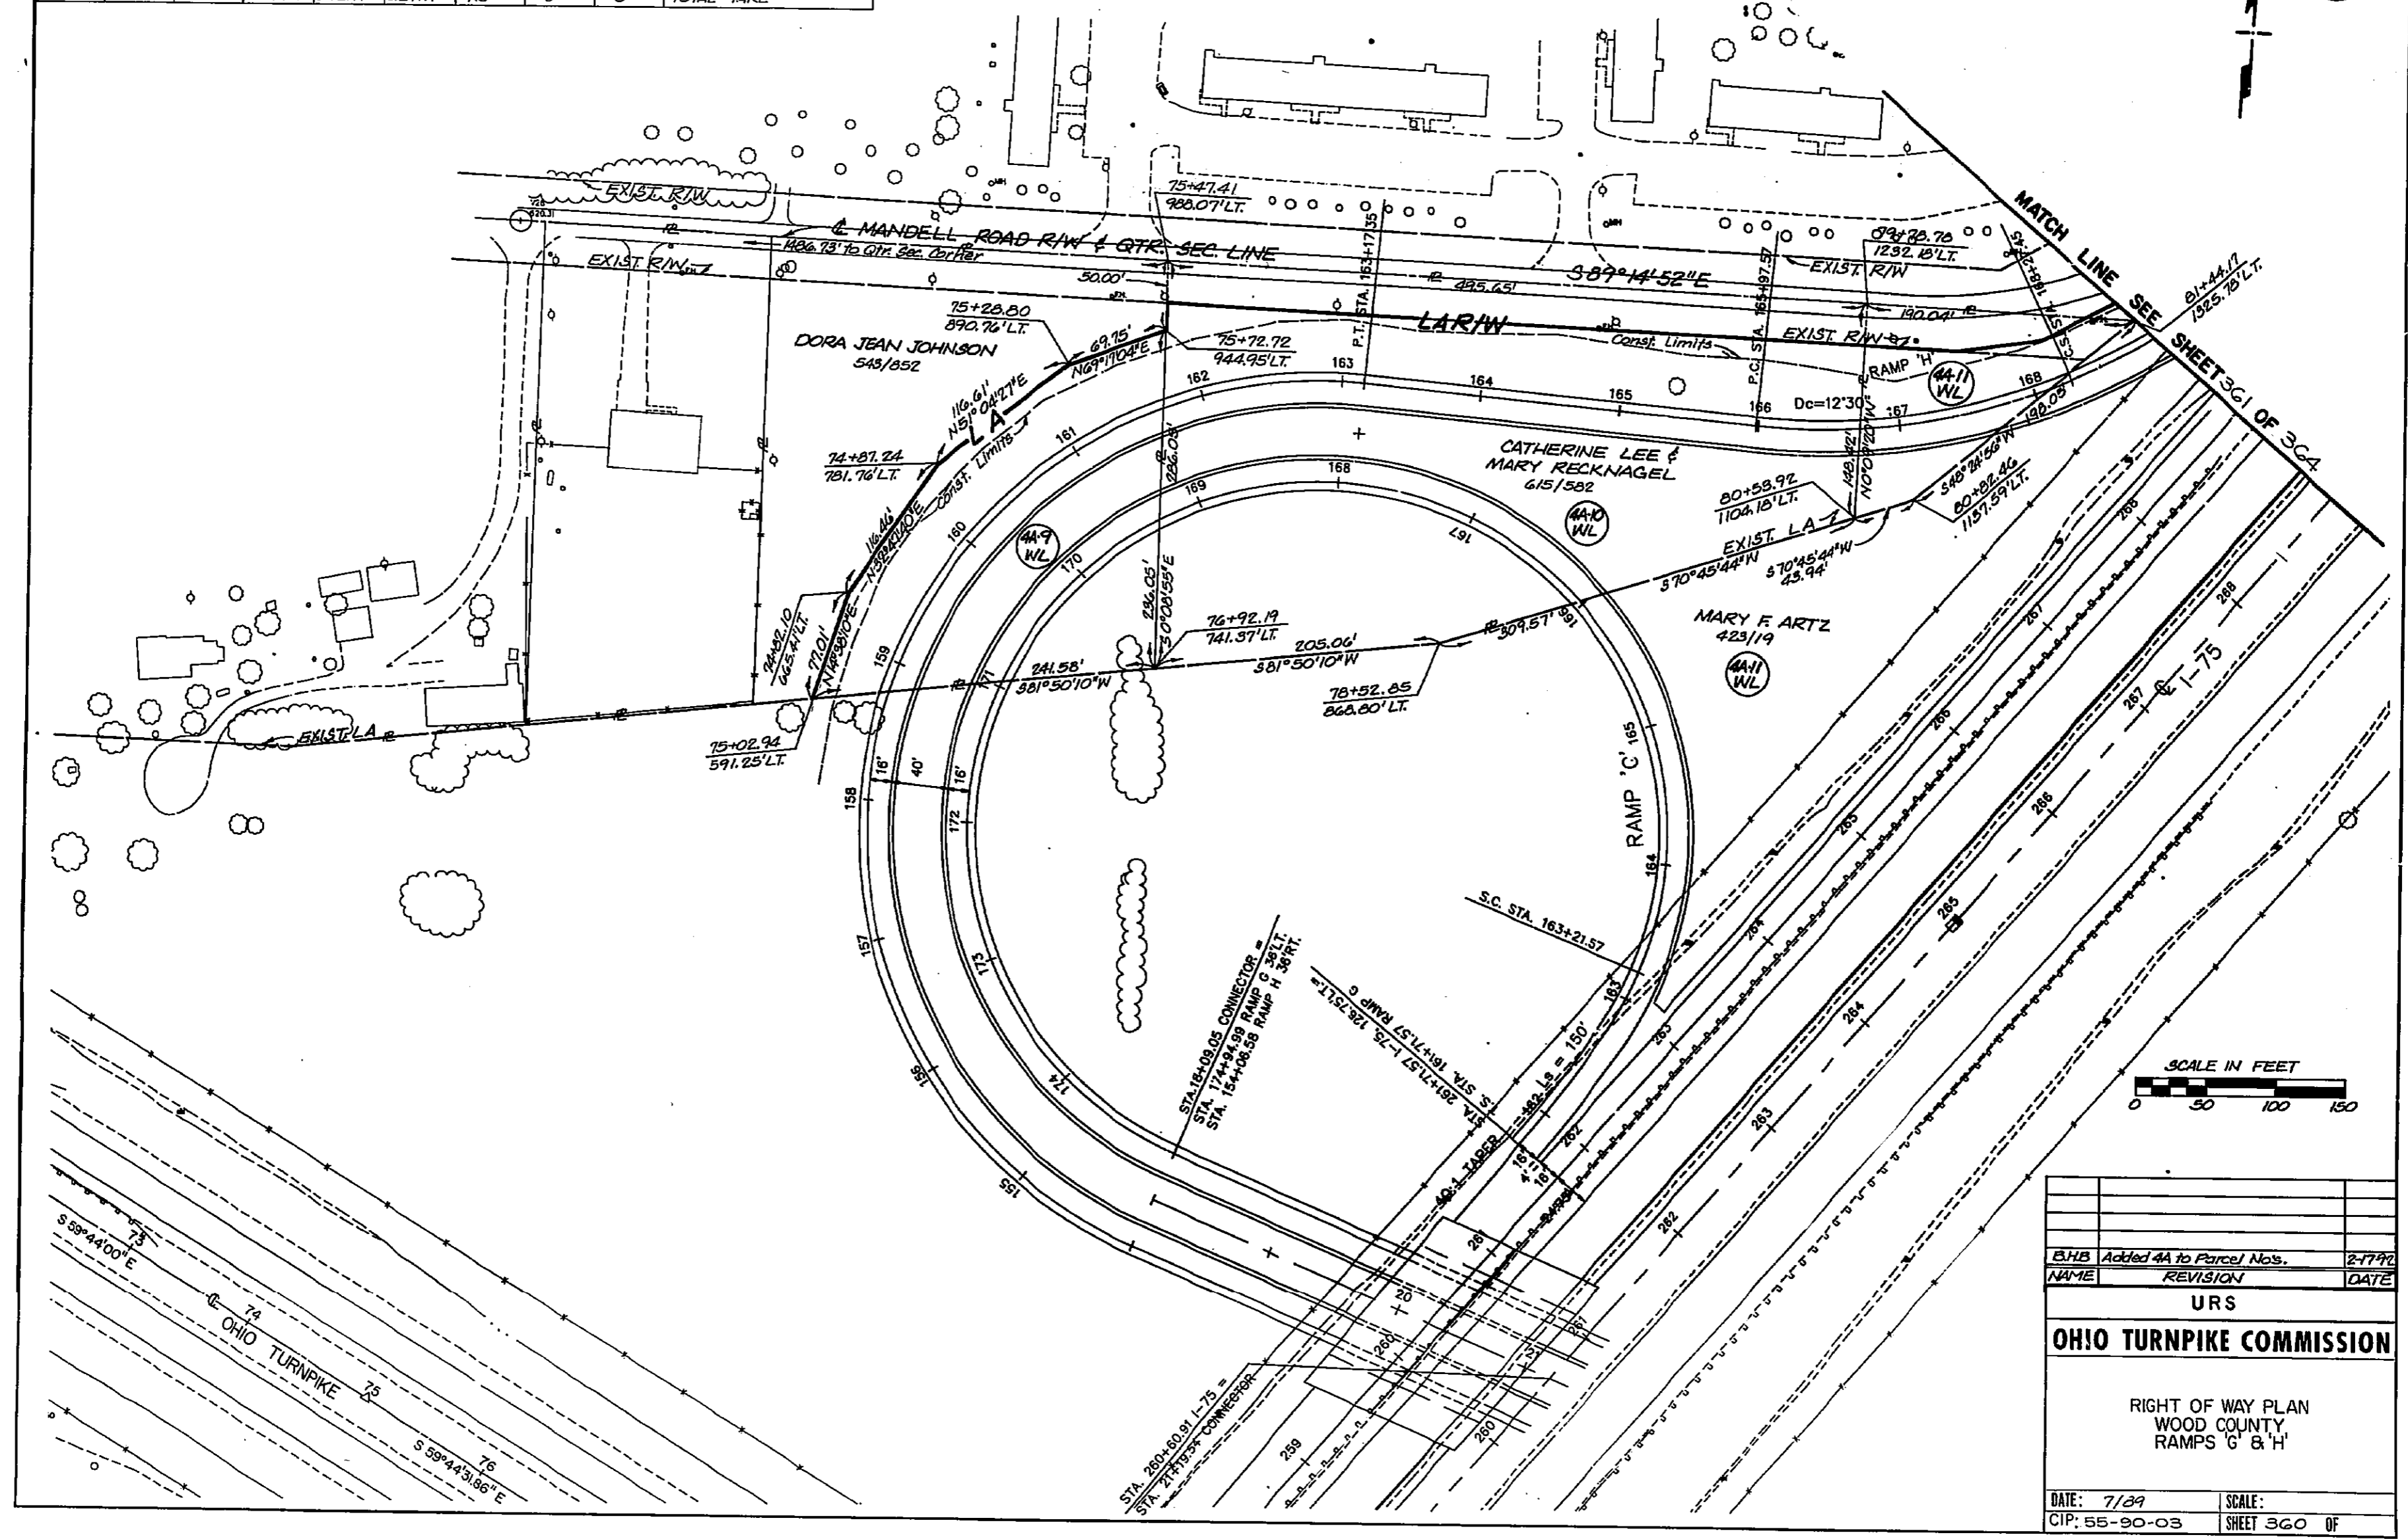


BHB Added 4A to Parcel Nos.		2-7-92
NAME	REVISION	DATE
URS		
<b>OHIO TURNPIKE COMMISSION</b>		
RIGHT OF WAY PLAN WOOD COUNTY RAMPS G & H		
DATE: 7/89	SCALE:	
CIP: 55-90-03	SHEET 360 OF	

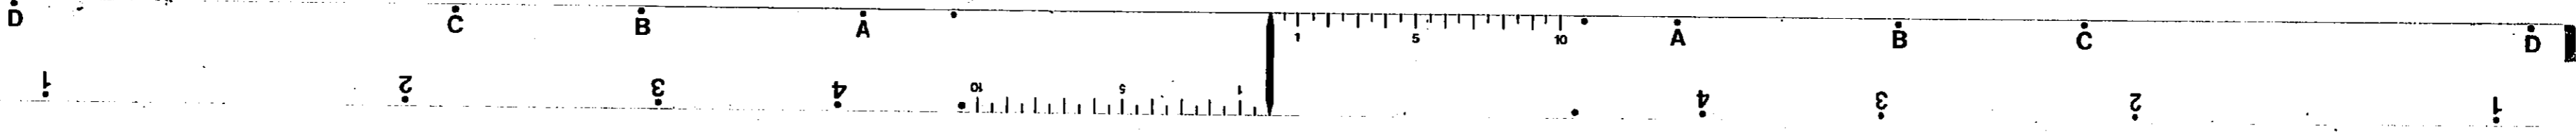

PARCEL NO.	DEED AREA	TOTAL P.R.O.	TO BE ACQUIRED		NET TAKE		NET RESIDUE		REMARKS
			GROSS TAKE	P.R.O. IN TAKE	LAND	BLDG.	LEFT	RIGHT	
4A-12WL	6.02 AC	0.66 AC	0.847 AC	0	0.847 AC	NO	4.513 AC	0	
4A-13WL	7.64 AC	0.74 AC	0.096 AC	0	0.096 AC	NO	0	6.804 AC	
4A-14WL	9.90 AC	0	0.378 AC	0	0.378 AC	NO	0	9.522 AC	

3G1  
3G4

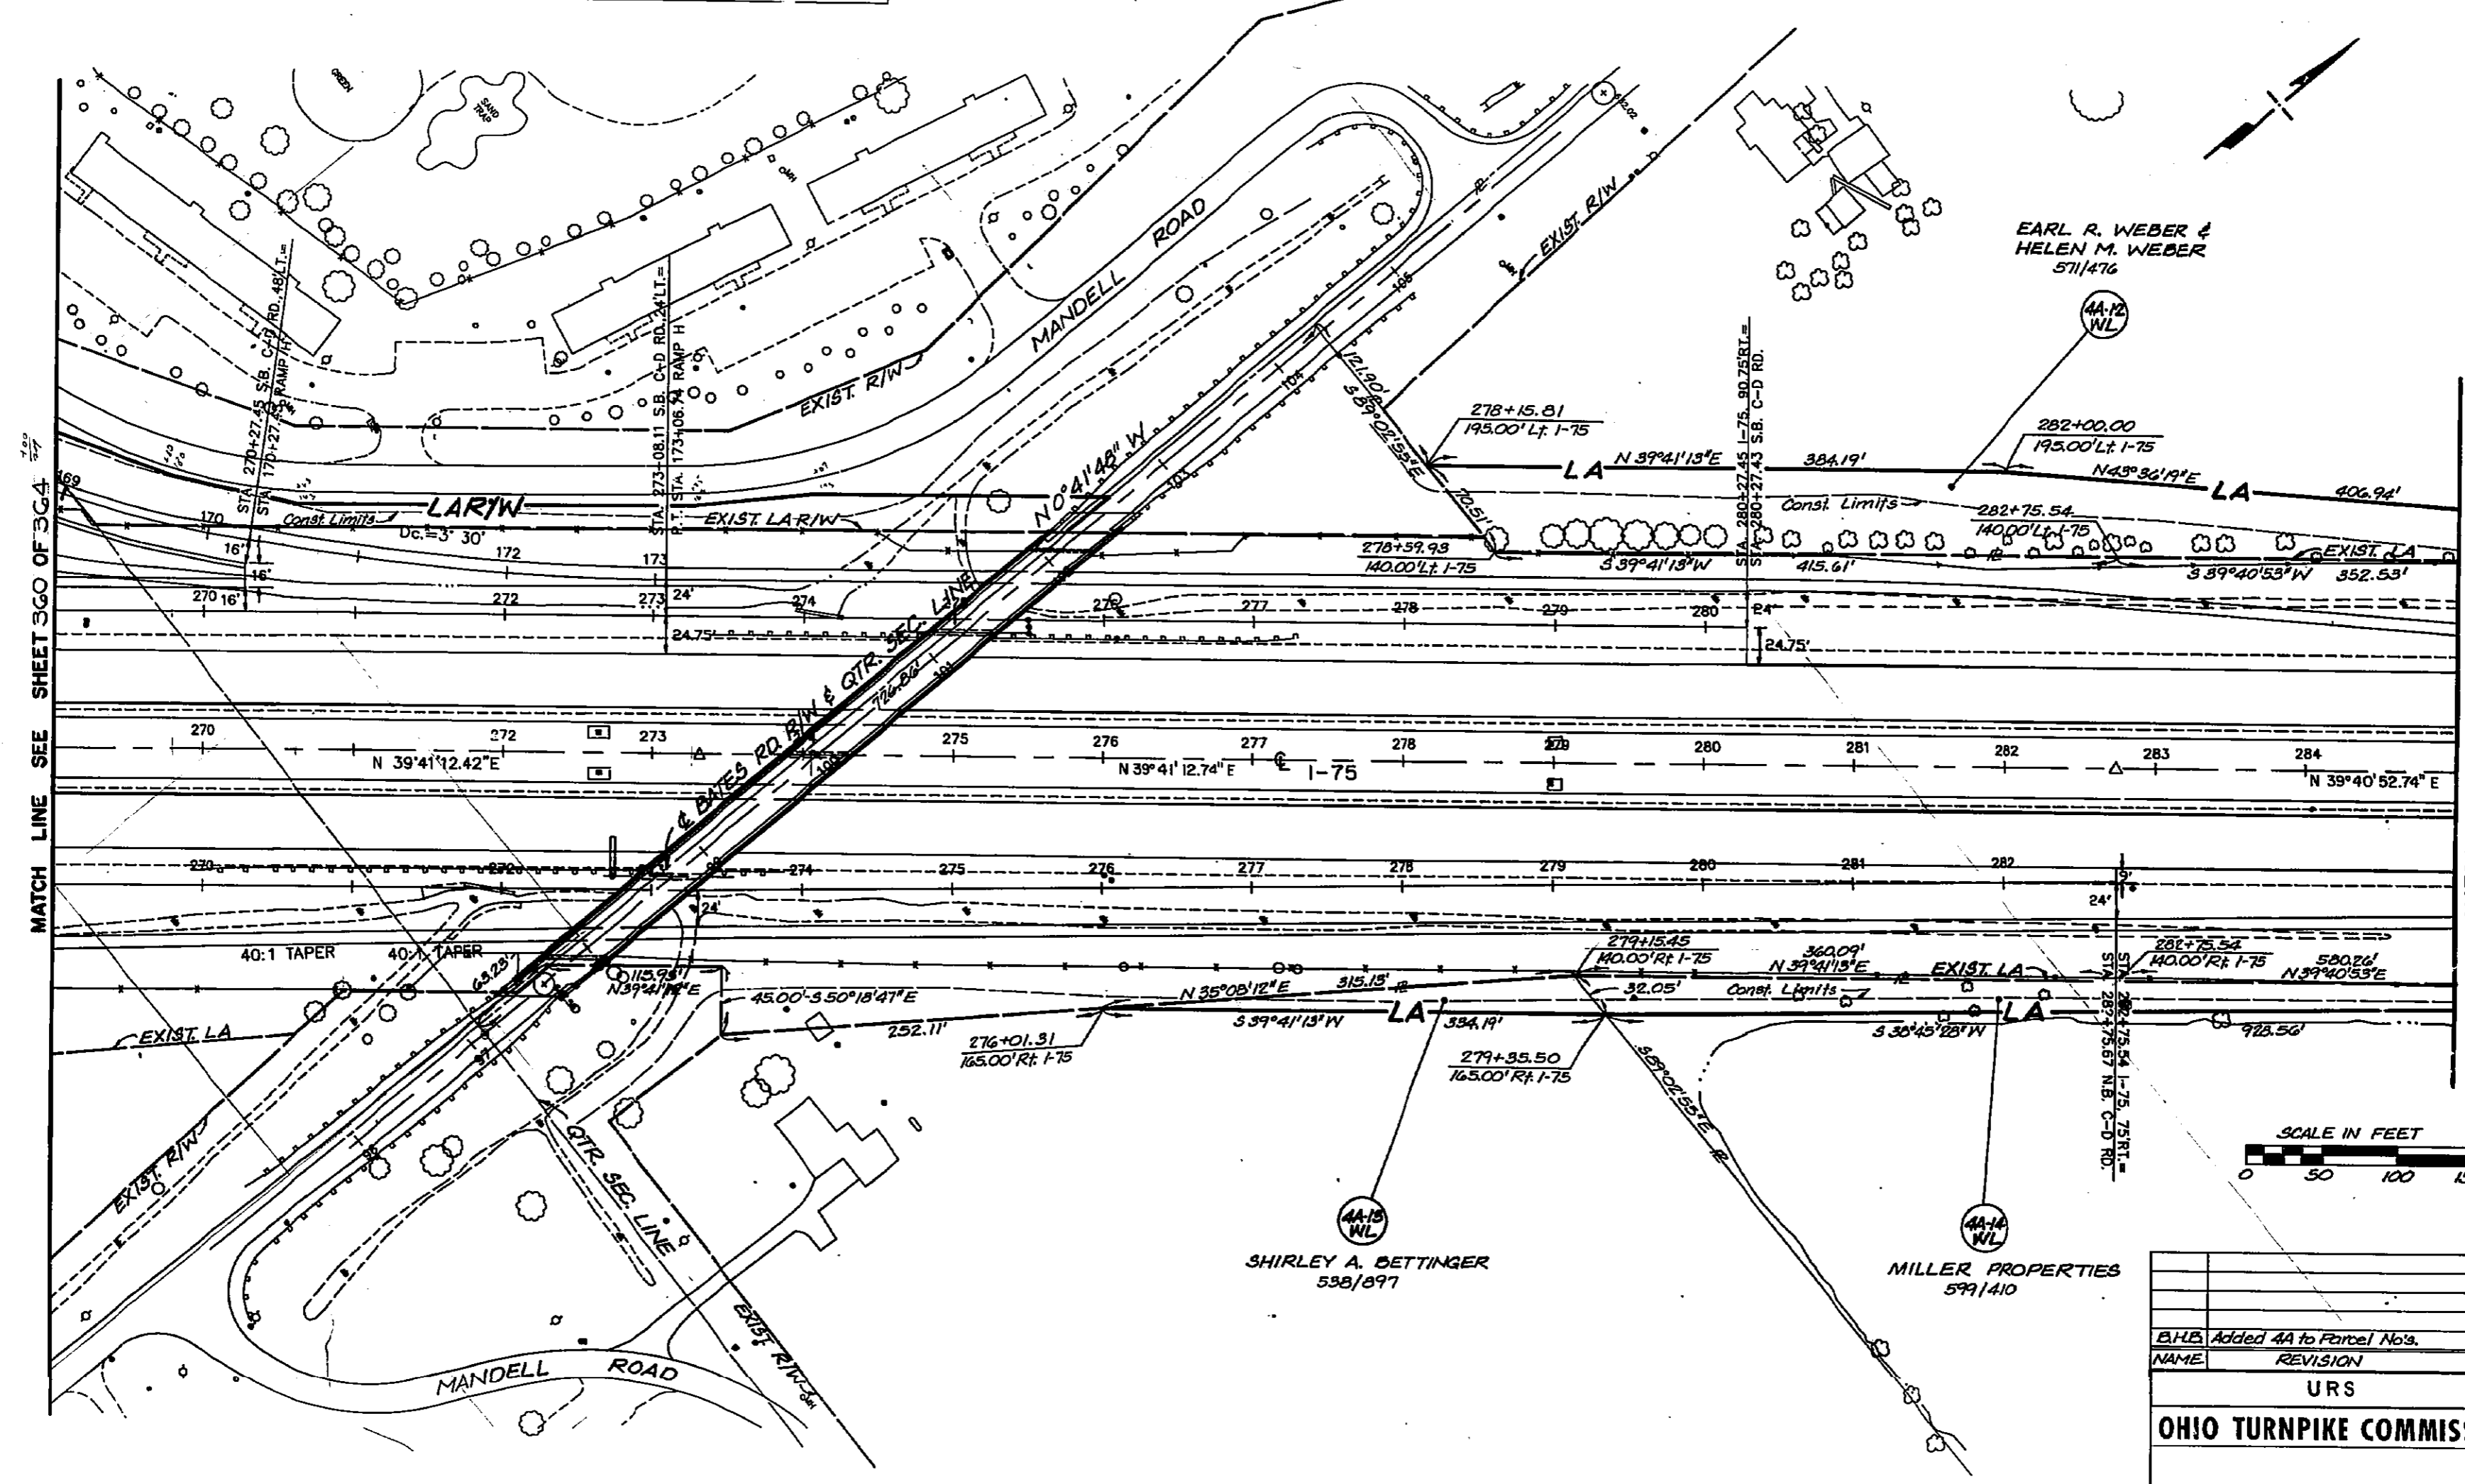

EARL R. WEBER &  
HELEN M. WEBER  
571/476

SHIRLEY A. BETTINGER  
538/897


MILLER PROPERTIES  
599/410




DATE:	8/89	SCALE:	
CIP:	55-80-03	SHEET	3G1 OF


BY:	Added 4A to Parcel No's.	DATE:	2/7/92
NAME:		REVISION:	
URS			
<b>OHIO TURNPIKE COMMISSION</b>			
RIGHT OF WAY PLAN WOOD COUNTY I-75 STA. 269+00 TO STA. 285+00			

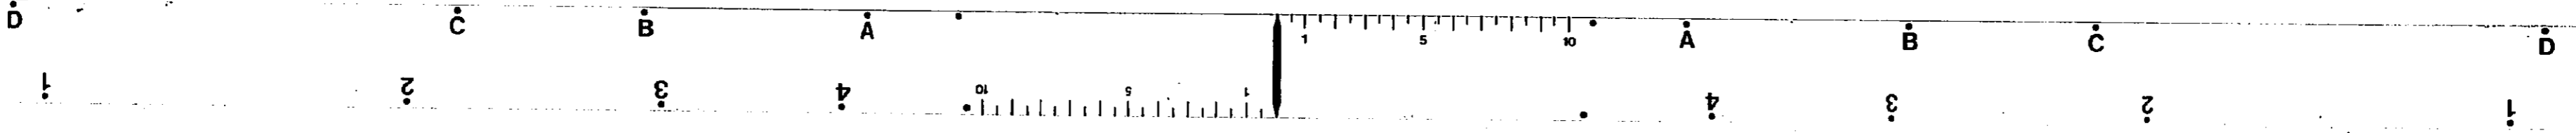

PARCEL NO.	DEED AREA	TOTAL R.R.O.	TO BE ACQUIRED		NET RESIDUE		REMARKS		
			GROSS TAKE	R.R.O. IN TAKE	NET TAKE LAND	BLDGA.		LEFT	RIGHT
4A-12WL	6.02 AC	0.66 AC	0.847 AC	0	0.847 AC	NO	4.513 AC	0	
4A-14WL	9.90 AC	0	0.378 AC	0	0.378 AC	NO	0	9.522 AC	
4A-15WL	4.81 AC	0.18 AC	0.022 AC	0	0.022 AC	NO	4.608 AC	0	
4A-16WL	1.02 AC	0	0.077 AC	0	0.077 AC	NO	0	0.943 AC	
4A-16WL	0.082 AC	0	0.082 AC	0	0.082 AC	NO	0	0	TOTAL TAKE
4A-17WL	33.70 AC	1.80 AC	0.256 AC	0	0.256 AC	NO	0	31.644 AC	


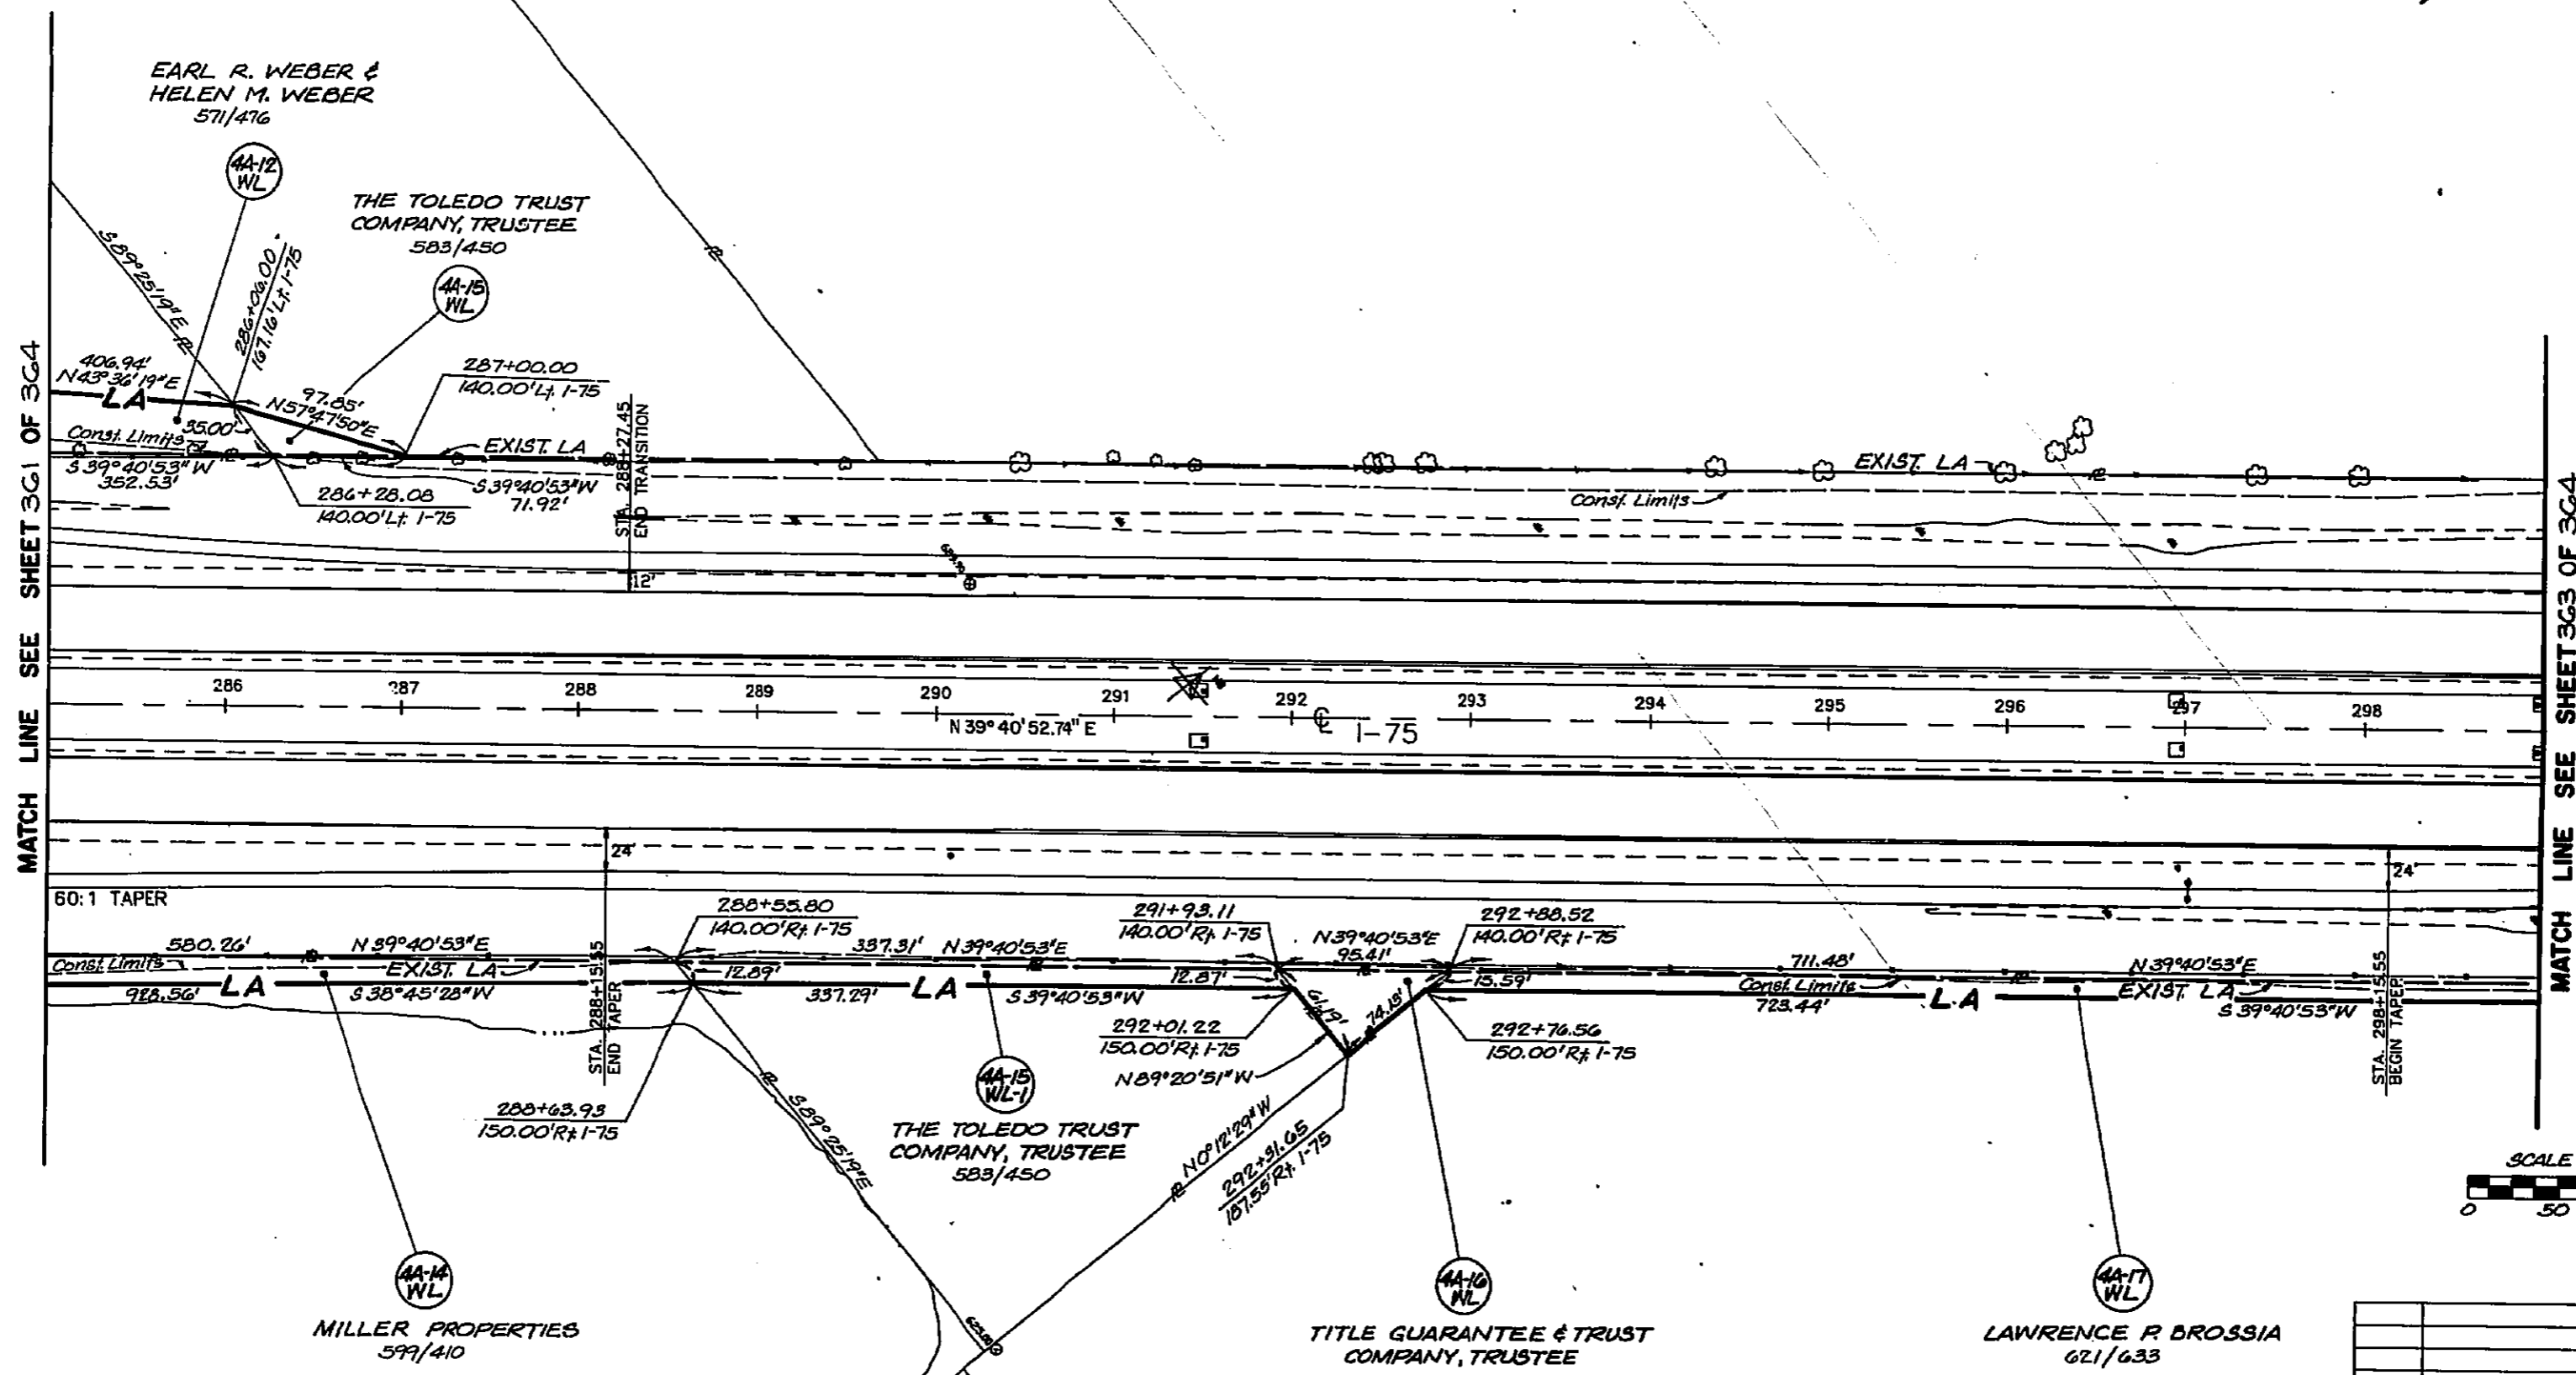


B.H.B. Added 4A to Parcel No's		2-17-92
NAME	REVISION	DATE
URS		
<b>OHIO TURNPIKE COMMISSION</b>		
RIGHT OF WAY PLAN WOOD COUNTY I-75 STA. 285+00 TO STA. 299+00		
DATE: 8/89	SCALE:	
CIP: 55-90-03	SHEET 362	OF

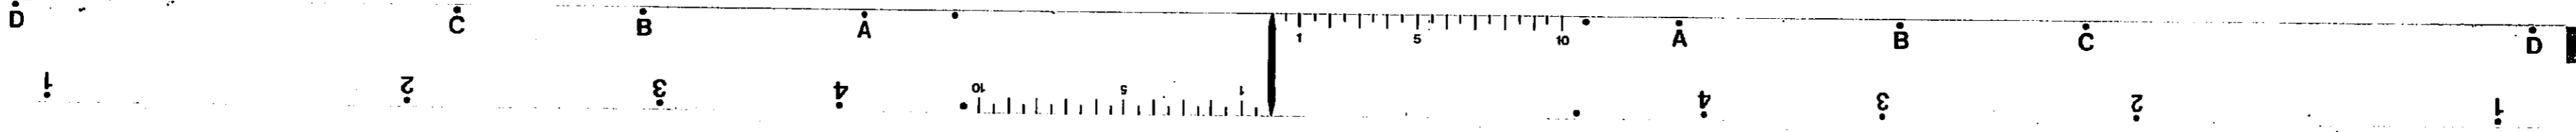


PARCEL NO.	DEED AREA	TOTAL R.R.O.	TO BE ACQUIRED		NET RESIDUE		REMARKS		
			GROSS TAKE	PR.O. IN TAKE	NET TAKE LAND	NET TAKE BLDG.		LEFT	RIGHT
44-17WL	33.70 AC	1.80 AC	0.256 AC	0	0.256 AC	NO	0	31,644 AC	

363  
364

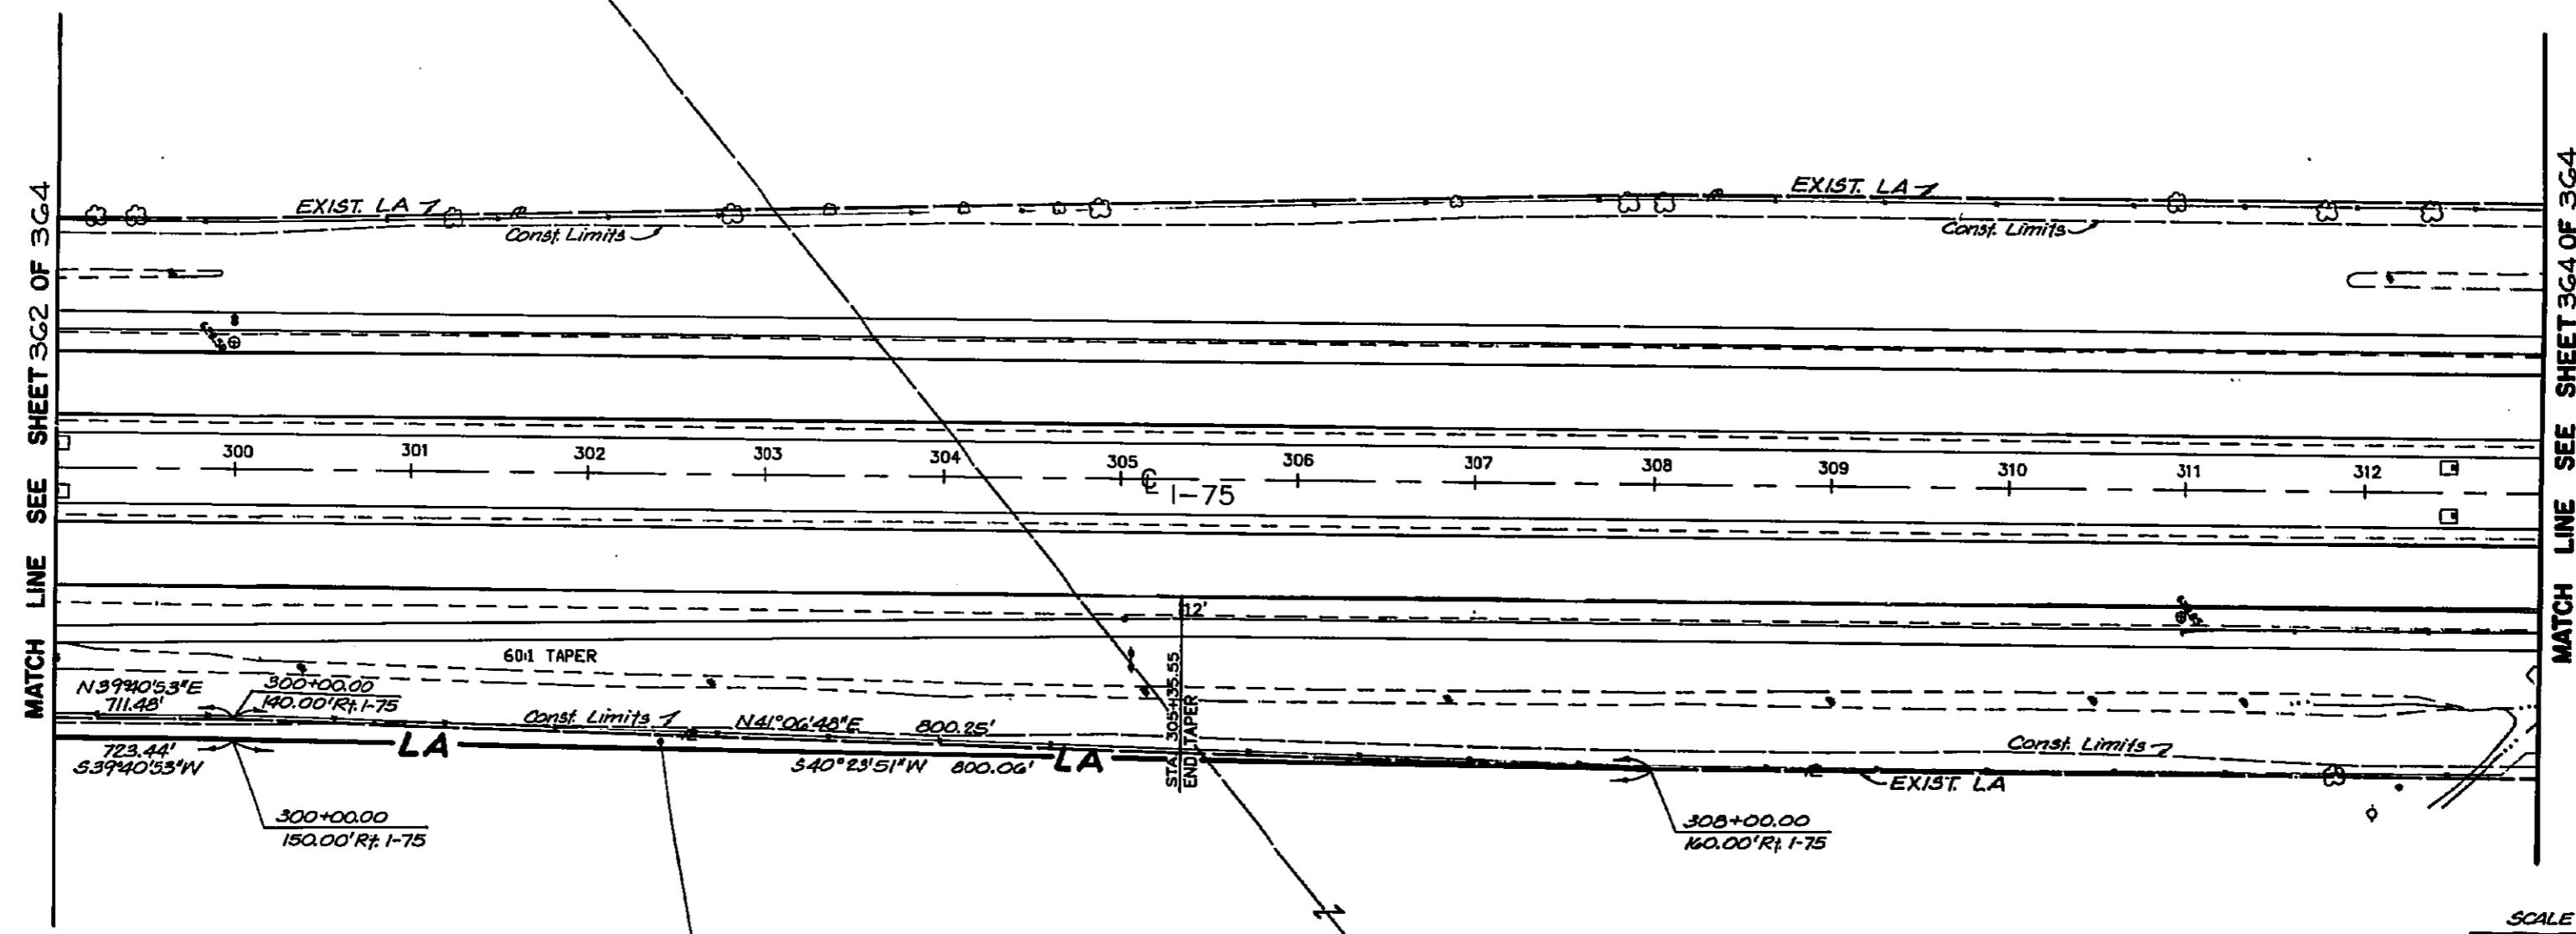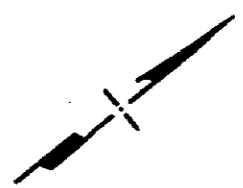



44-17  
WL  
LAWRENCE P. BROSSIA  
621/633

B.H.B. Added 4A to Parcel No's. 2-17-92		
NAME	REVISION	DATE
URS		
<b>OHIO TURNPIKE COMMISSION</b>		
RIGHT OF WAY PLAN WOOD COUNTY I-75 STA. 299+00 TO STA. 313+00		
DATE: 10/09	SCALE:	
CIP: 55-90-03	SHEET 363 OF	

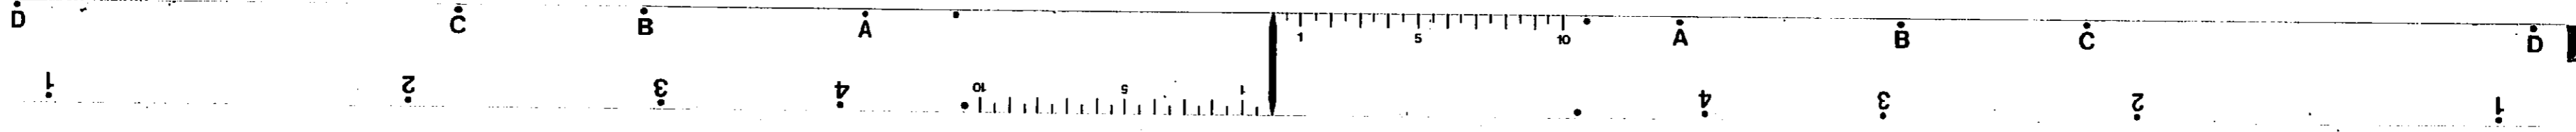

PARCEL NO.	DEED AREA	TOTAL P.R.O.	TO BE ACQUIRED		NET RESIDUE		REMARKS	
			GROSS TAKE	PRO. IN TAKE	NET TAKE LAND	BLDG.		LEFT
4A-18WD	26.0246	0.50946	0.50946	0.50946	0.00000	NO	0	25.42516

364  
364

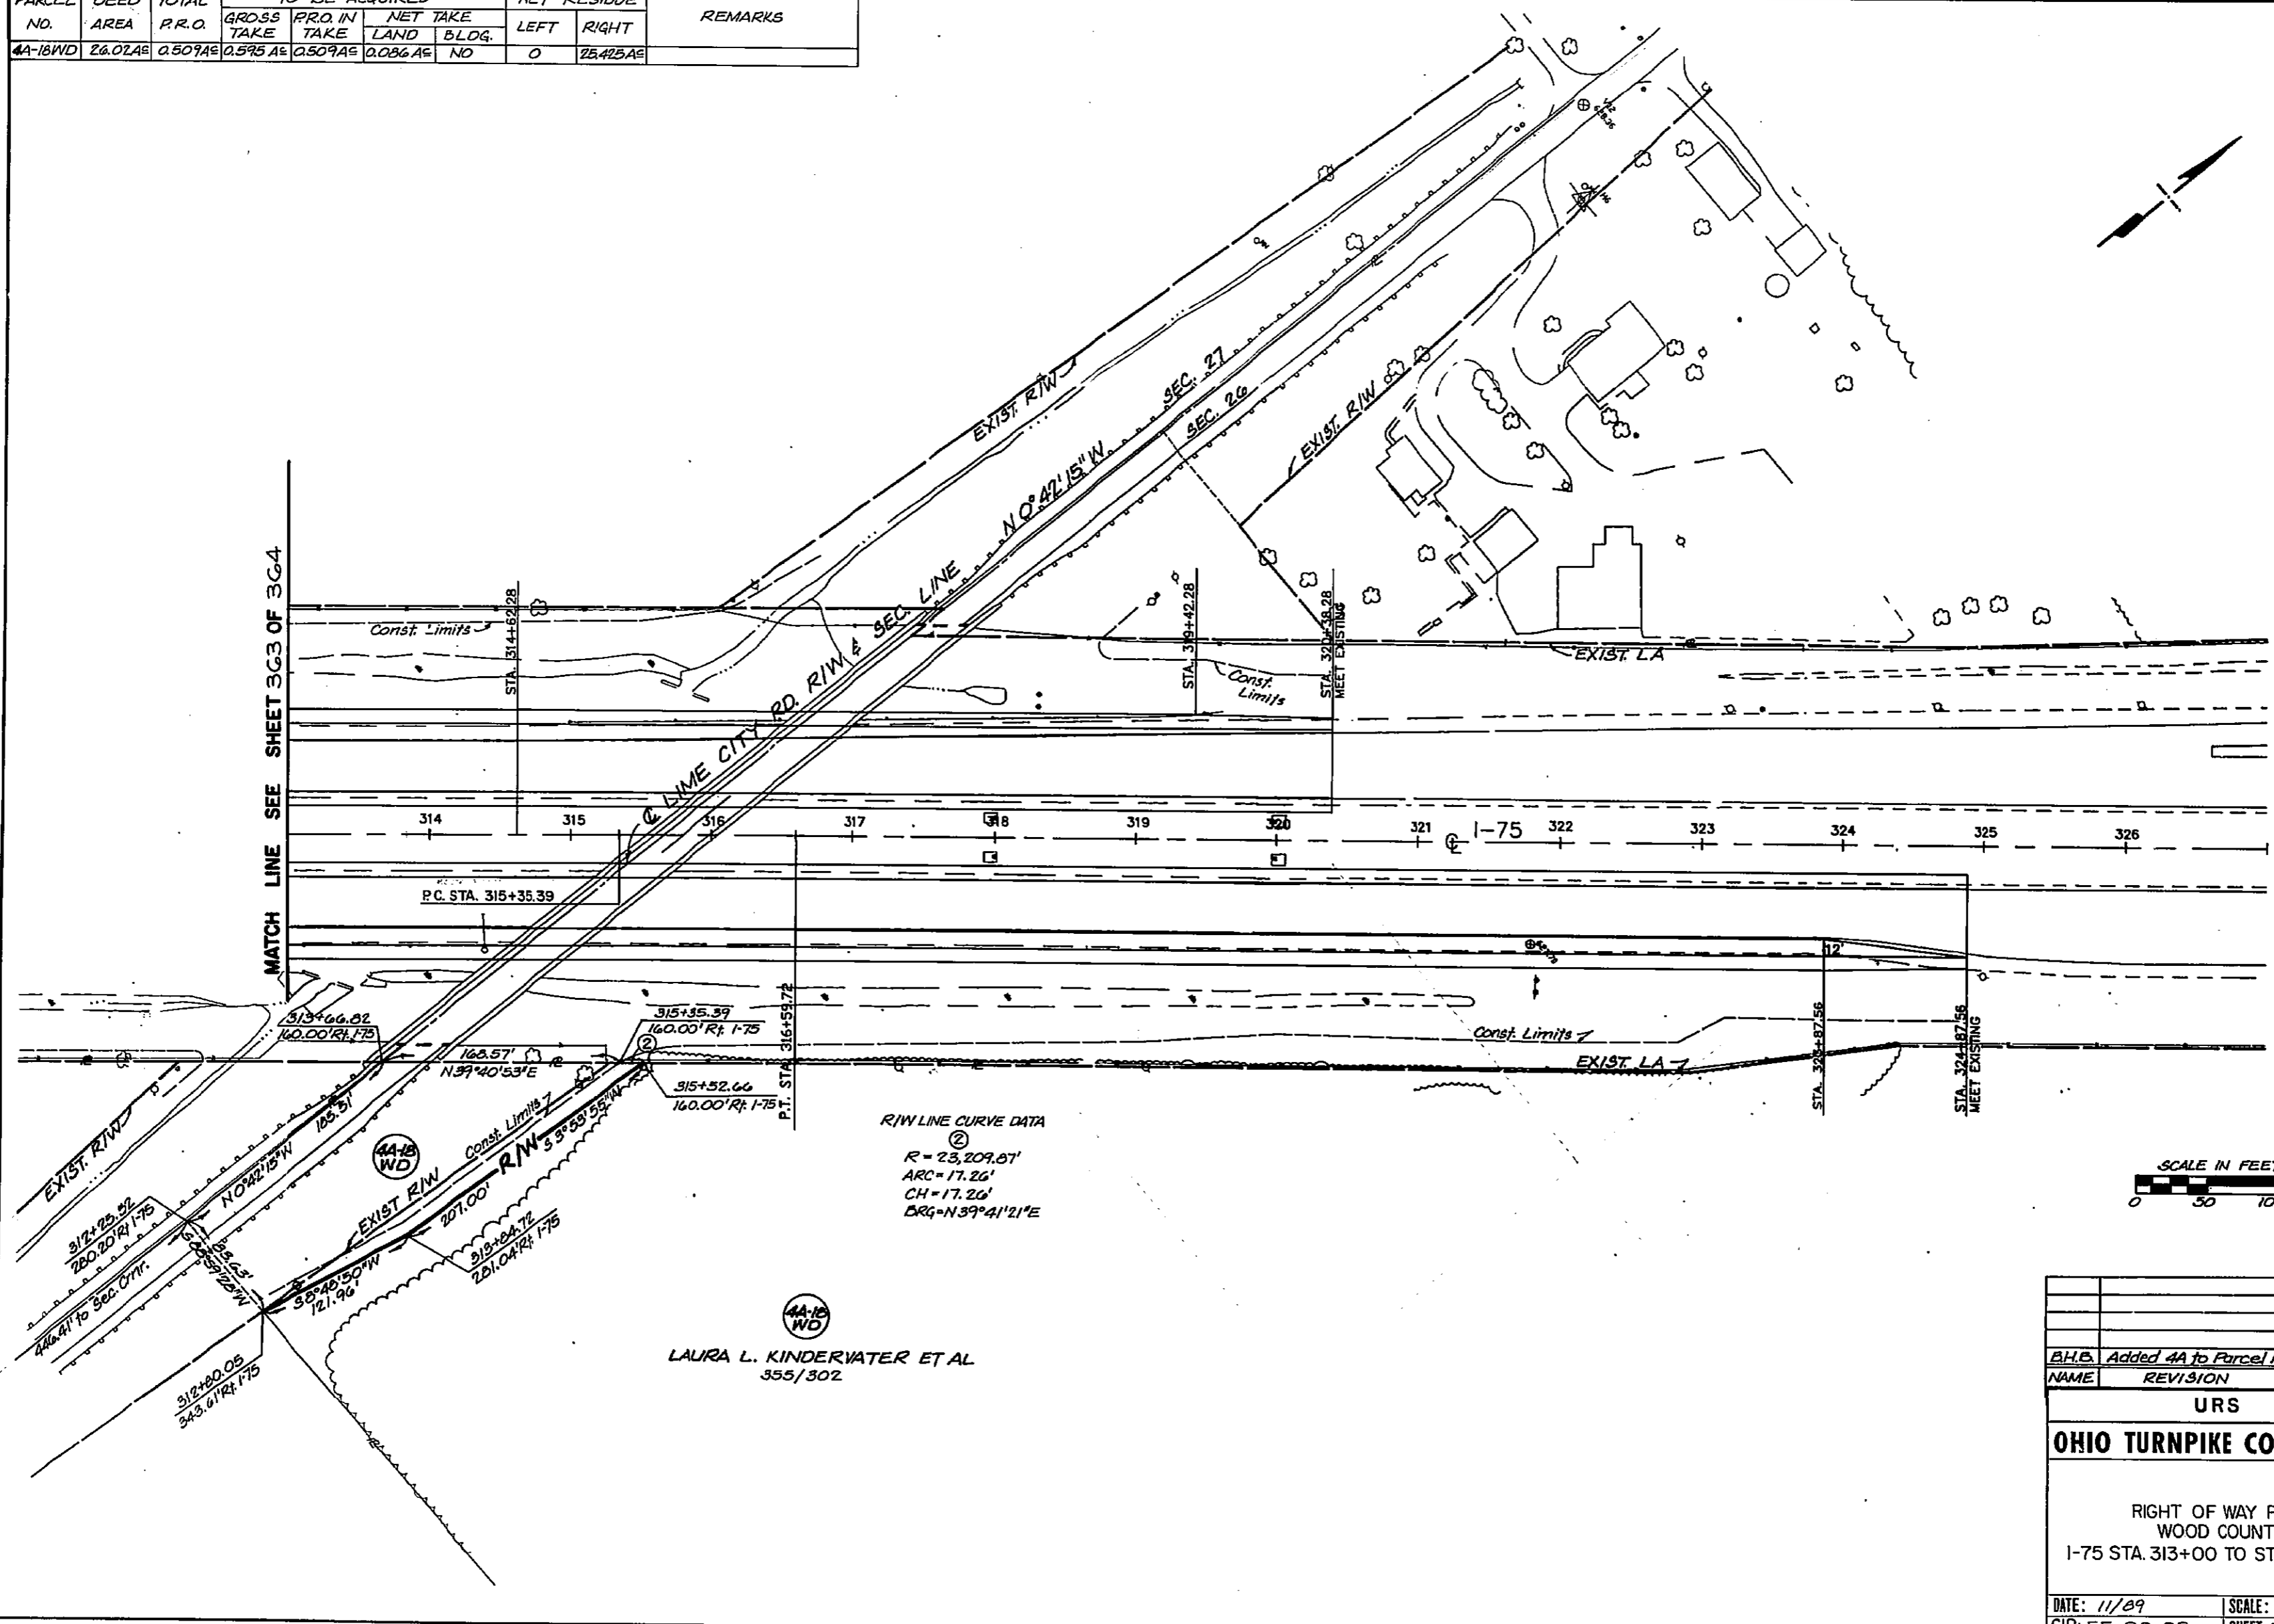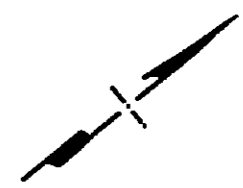

R/W LINE CURVE DATA  
 R = 23,209.01'  
 ARC = 17.26'  
 CH = 17.26'  
 BRG = N 39° 41' 21" E

LAURA L. KINDERVATER ET AL  
 355/302

B.H.S.	Added 4A to Parcel No's	2-17-92
NAME	REVISION	DATE
URS		
<b>OHIO TURNPIKE COMMISSION</b>		
RIGHT OF WAY PLAN WOOD COUNTY I-75 STA. 313+00 TO STA. 327+00		
DATE: 11/89	SCALE:	
CIP: 55-90-03	SHEET 364 OF	

