









NW 1/4, SEC. 29, T. 4 N., R. 12 E., MONTGOMERY TWP., WOOD COUNTY

FHWA REGION	STATE	PROJECT	31
5	OHIO		31

WOOD COUNTY  
WOO-199-9.08  
STATE JOB NO. 022810  
PID NO. 3617  
R/W ONLY

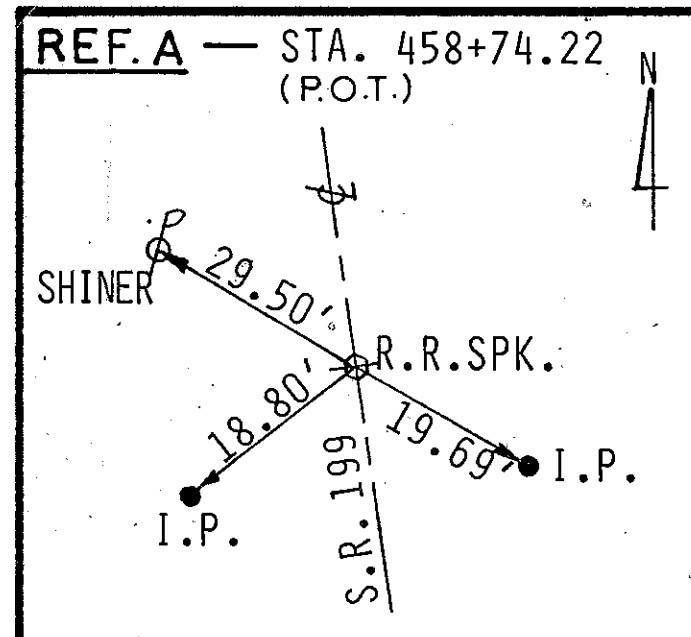

HUGH HARRISON aka HUGH W. HARRISON &  
 (3) ALICE J. HARRISON (60.340 AC.)  
 T.B.A. 3WD 0.295 AC.  
 P.R.O. 0.186 AC.  
 NET 0.109 AC.

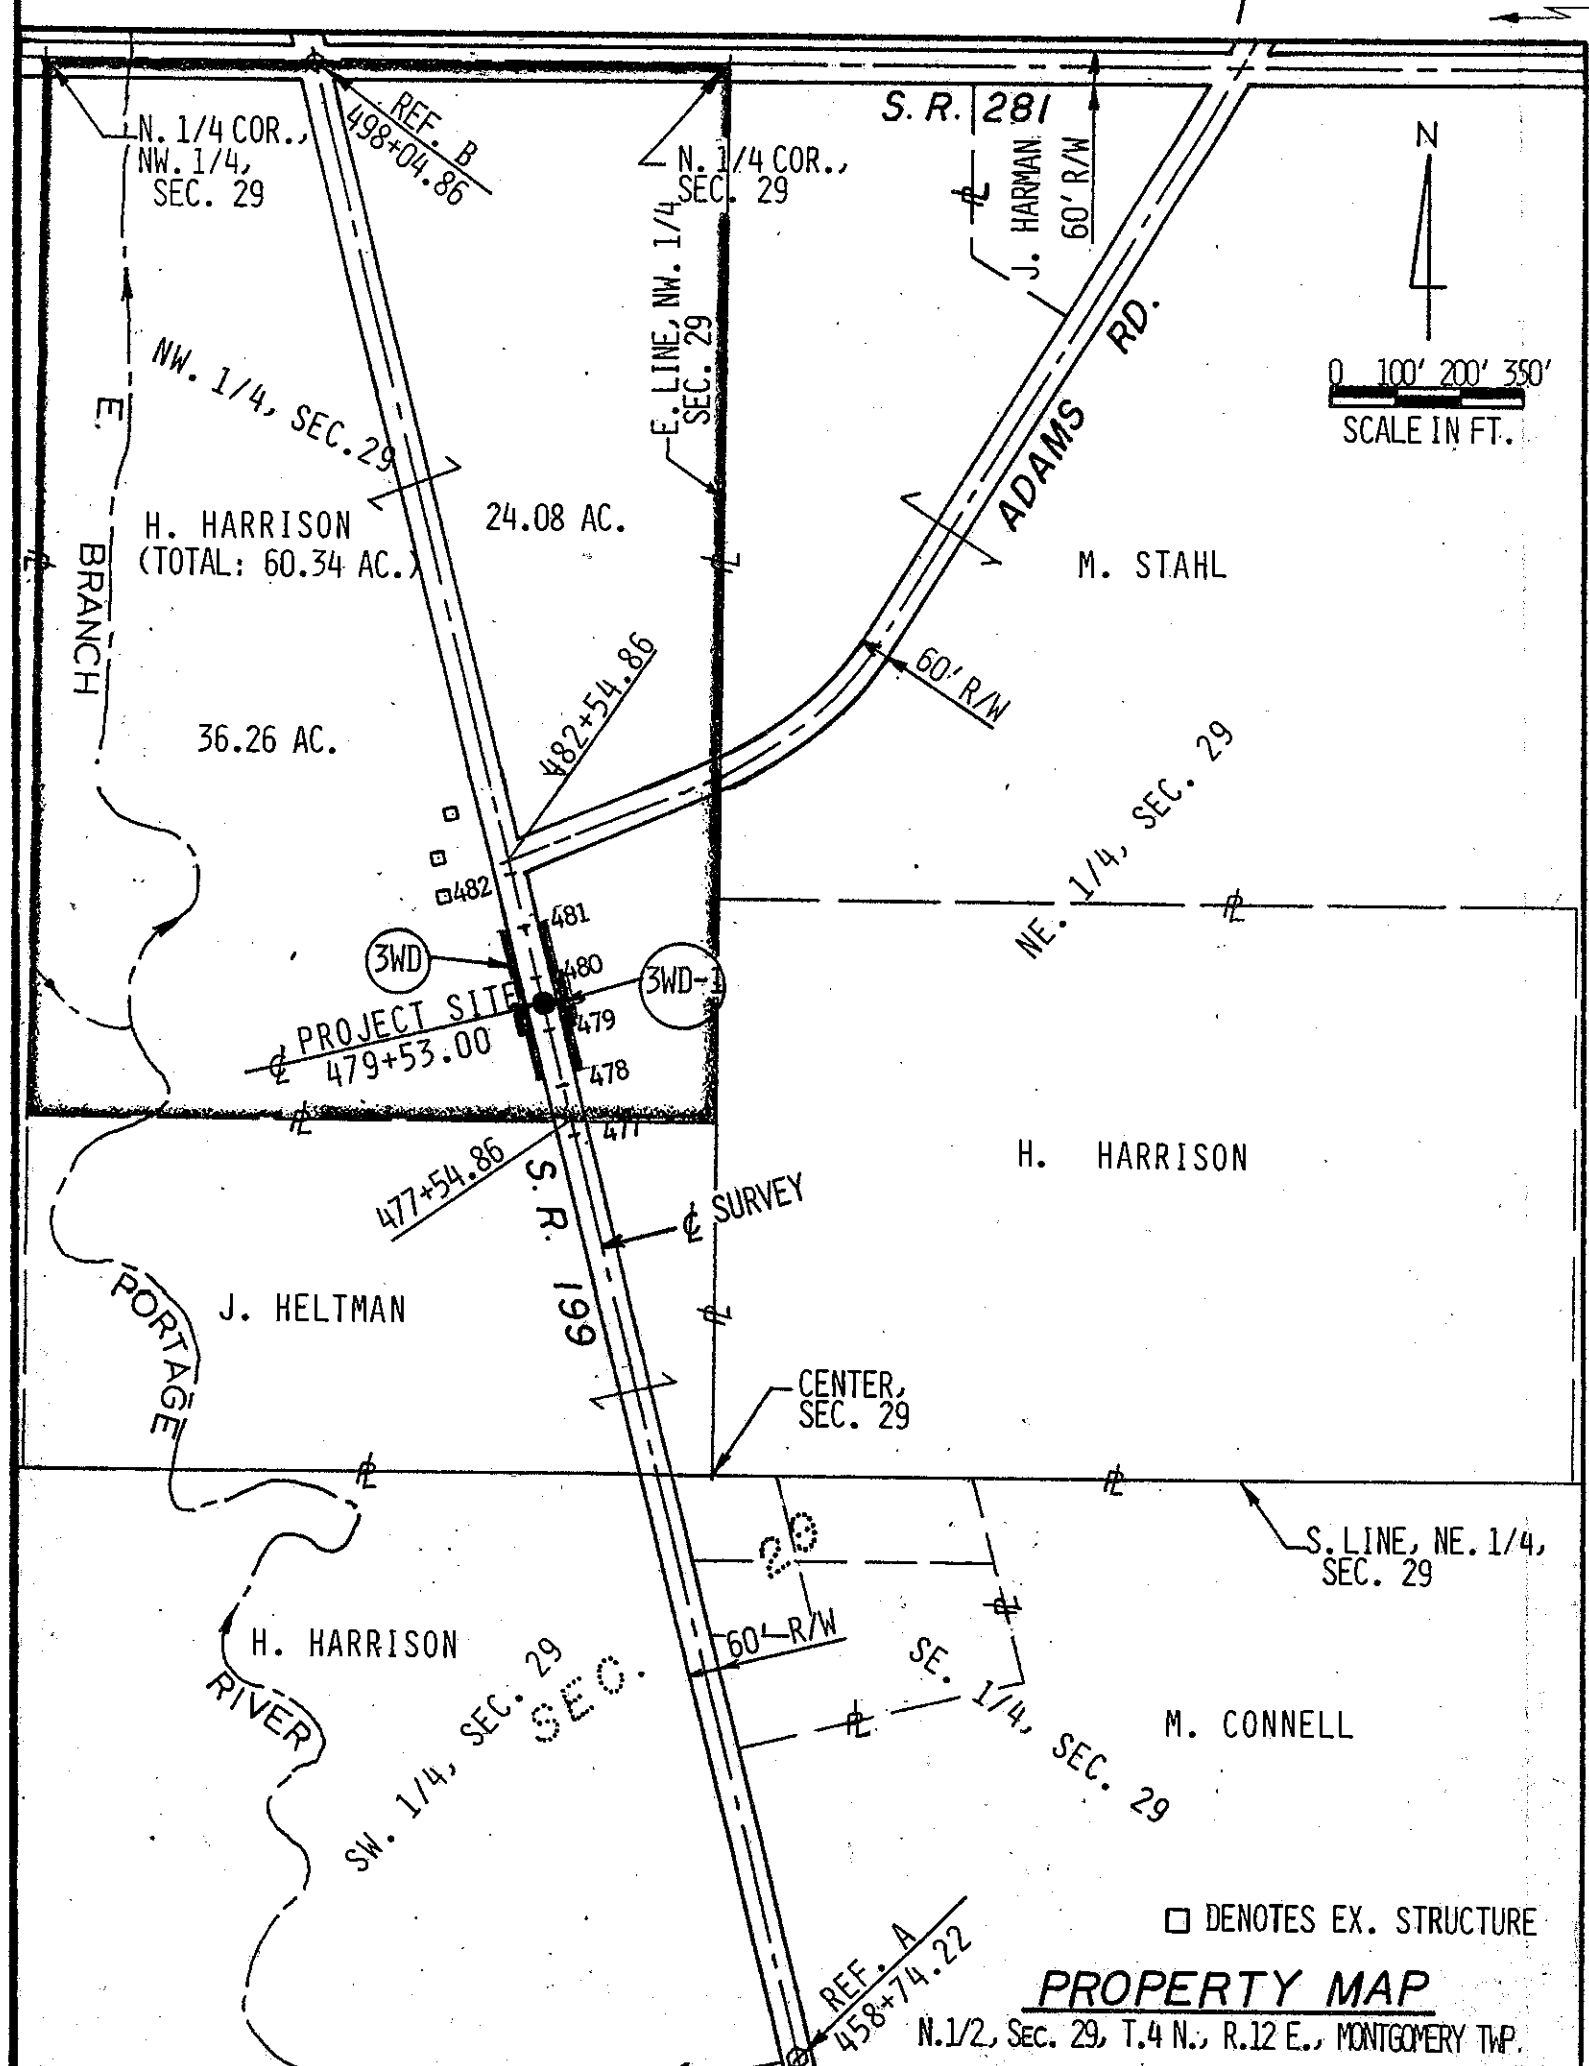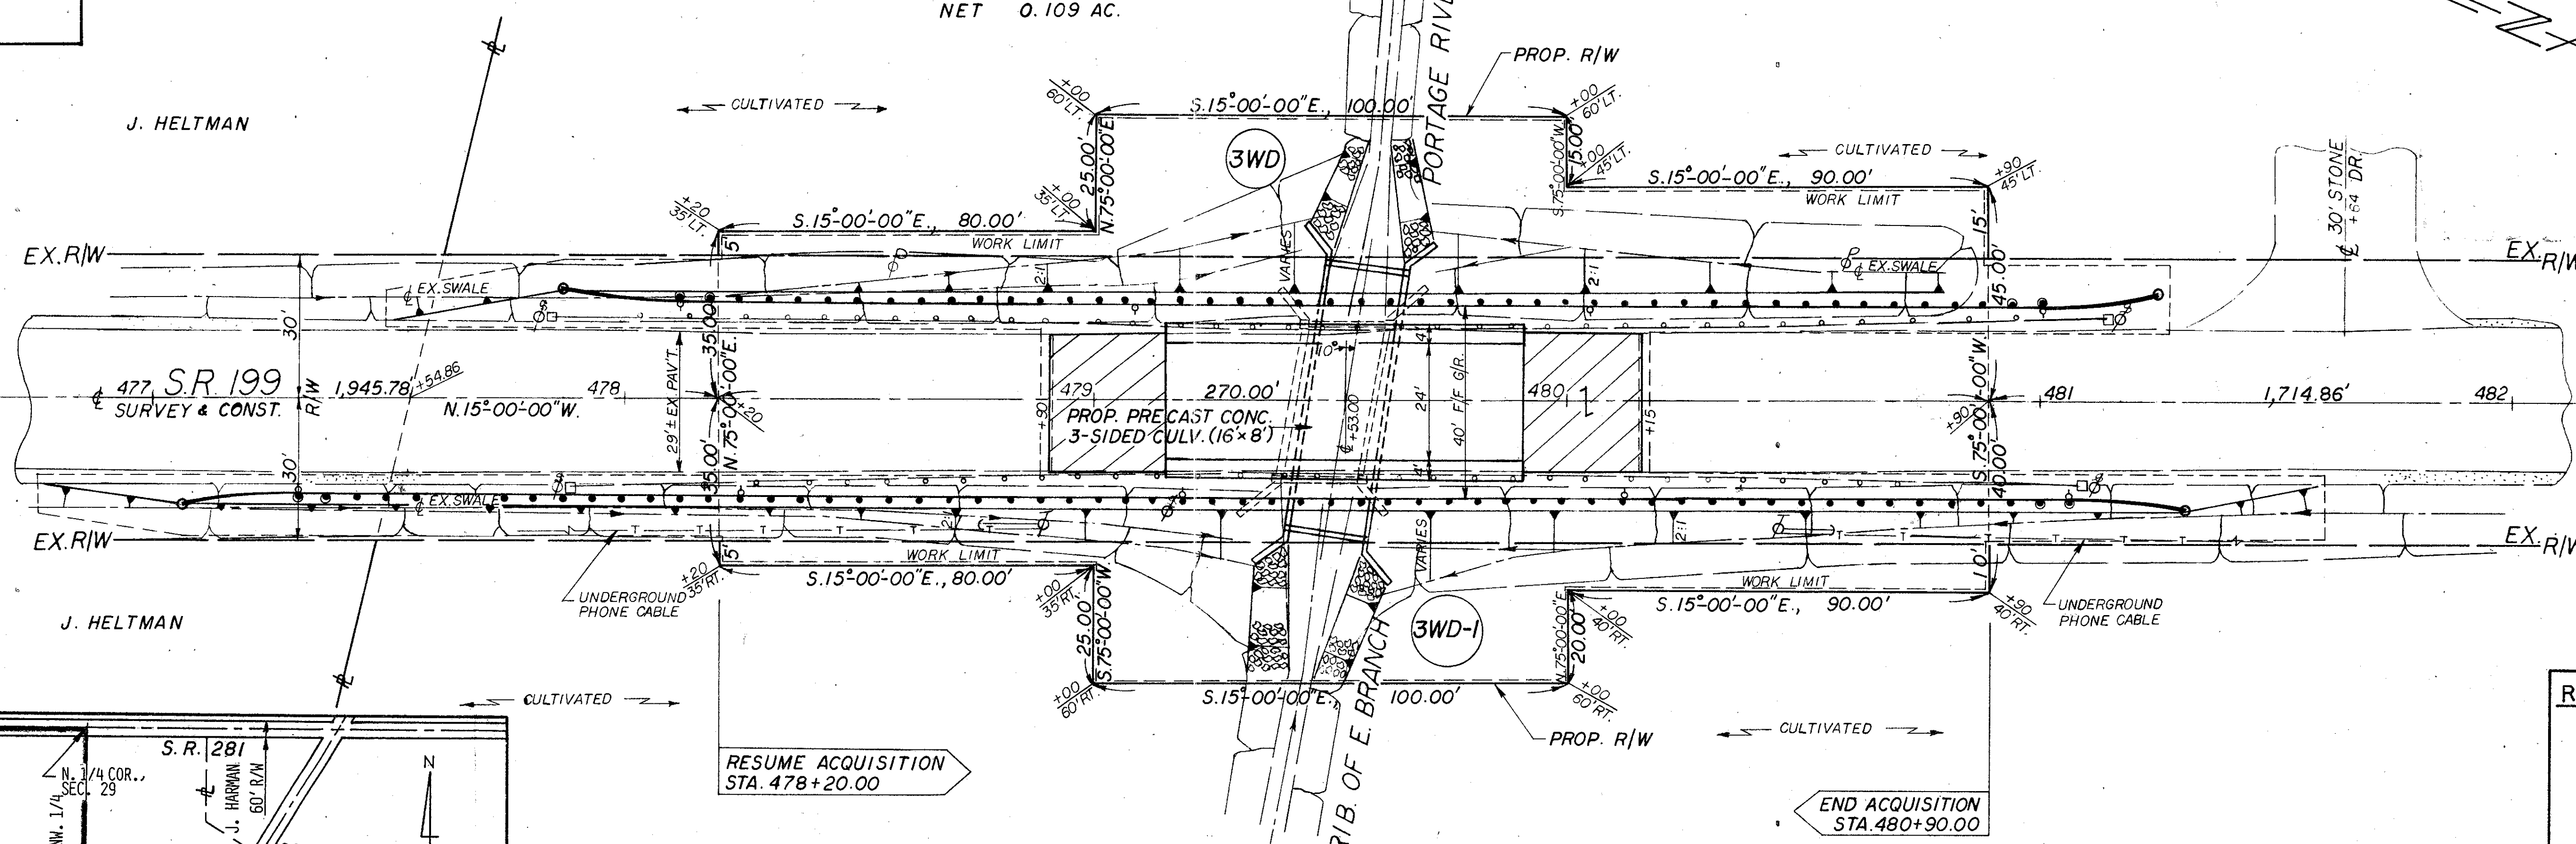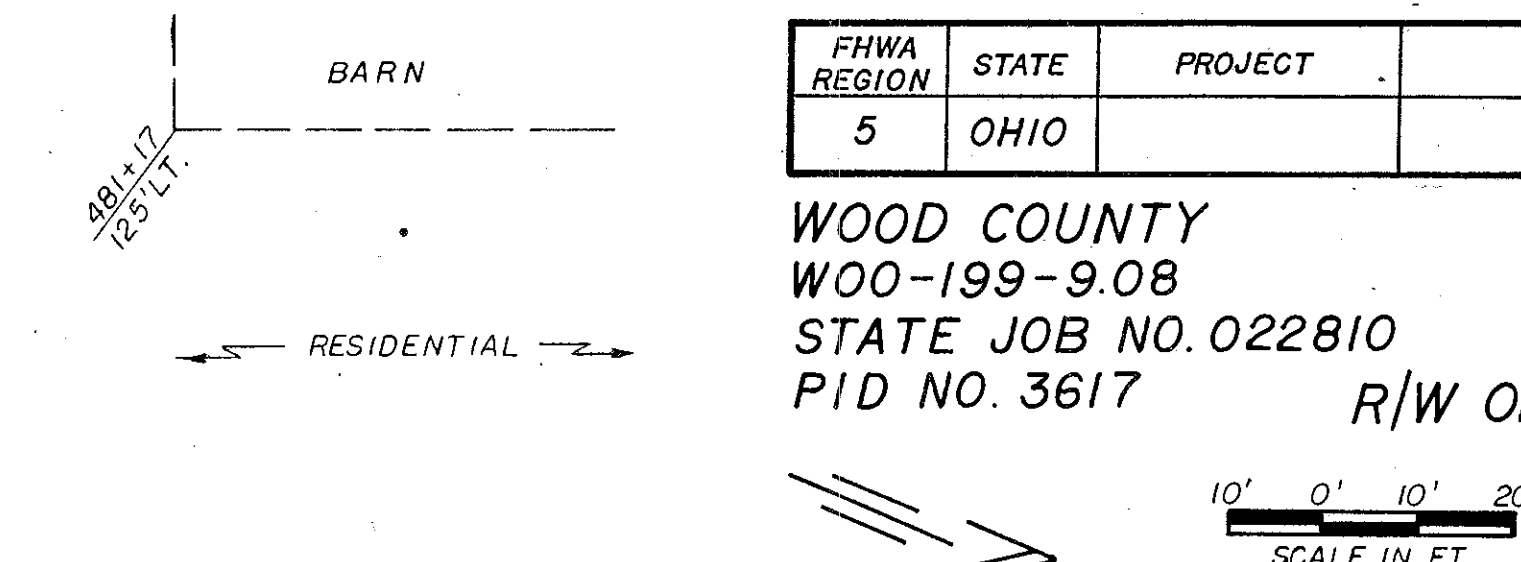

RESUME ACQUISITION  
STA. 478+20.00

END ACQUISITION  
STA. 480+90.00

(3) HUGH HARRISON aka HUGH W. HARRISON & ALICE J. HARRISON  
 T.B.A. 3WD-1 0.285 AC.  
 P.R.O. 0.186 AC.  
 NET 0.099 AC.

NW 1/4, SEC. 29, T. 4 N., R. 12 E., MONTGOMERY TWP., WOOD COUNTY

RIGHT-OF-WAY SUMMARY: NW 1/4, SEC. 29, T. 4 N., R. 12 E., MONTGOMERY TWP., WOOD COUNTY, OHIO

PAR. NO.	OWNERS	AUDITOR NO.	DEED RECORD VOL. PAGE	DEED AREA (AC.)	TOTAL PRO (AC.)	TOTAL TAKE (AC.)	PRO IN TAKE (AC.)	NET TAKE (AC.)	RESIDUE (AC.)	RIGHT LEFT	REMARKS	AS ACQUIRED BOOK PAGE
3WD	HUGH HARRISON aka HUGH W. HARRISON & ALICE J. HARRISON	L45412290	581 583	36.26	1.412	0.295	0.186	0.109	34.739	LT.		
3WD-1	HUGH HARRISON aka HUGH W. HARRISON & ALICE J. HARRISON	000003000	617 765									
			614 632	24.08	1.412	0.285	0.186	0.099	22.569	RT.		
			581 581									
			581 579									
			563 715									
			332 55									

REVISION	DATE	REMARKS
1	2-3-22	FOR 3WD + 3WD-1 CHANGED NAME

PLAN COMPLETION:

UTILITIES & PUBLIC SERVICES	
TYPE	NAME/ADDRESS/PHONE
PHONE	GTE NORTH 300 W. GYPSY LANE RD. BOWLING GREEN, OHIO 43402 TEL: (419)354-9453
POWER	TOLEDO EDISON 382 EDISON PLAZA 300 MADISON AVE. TOLEDO, OHIO 43652 TEL: (419)249-6148

NOTE: THE LOCATION OF UNDERGROUND UTILITIES SHOWN ON THE PLAN ARE AS OBTAINED FROM THE OWNERS OF THE UTILITIES AS REQUIRED BY SEC. 153.64 OF THE OHIO REVISED CODE.