


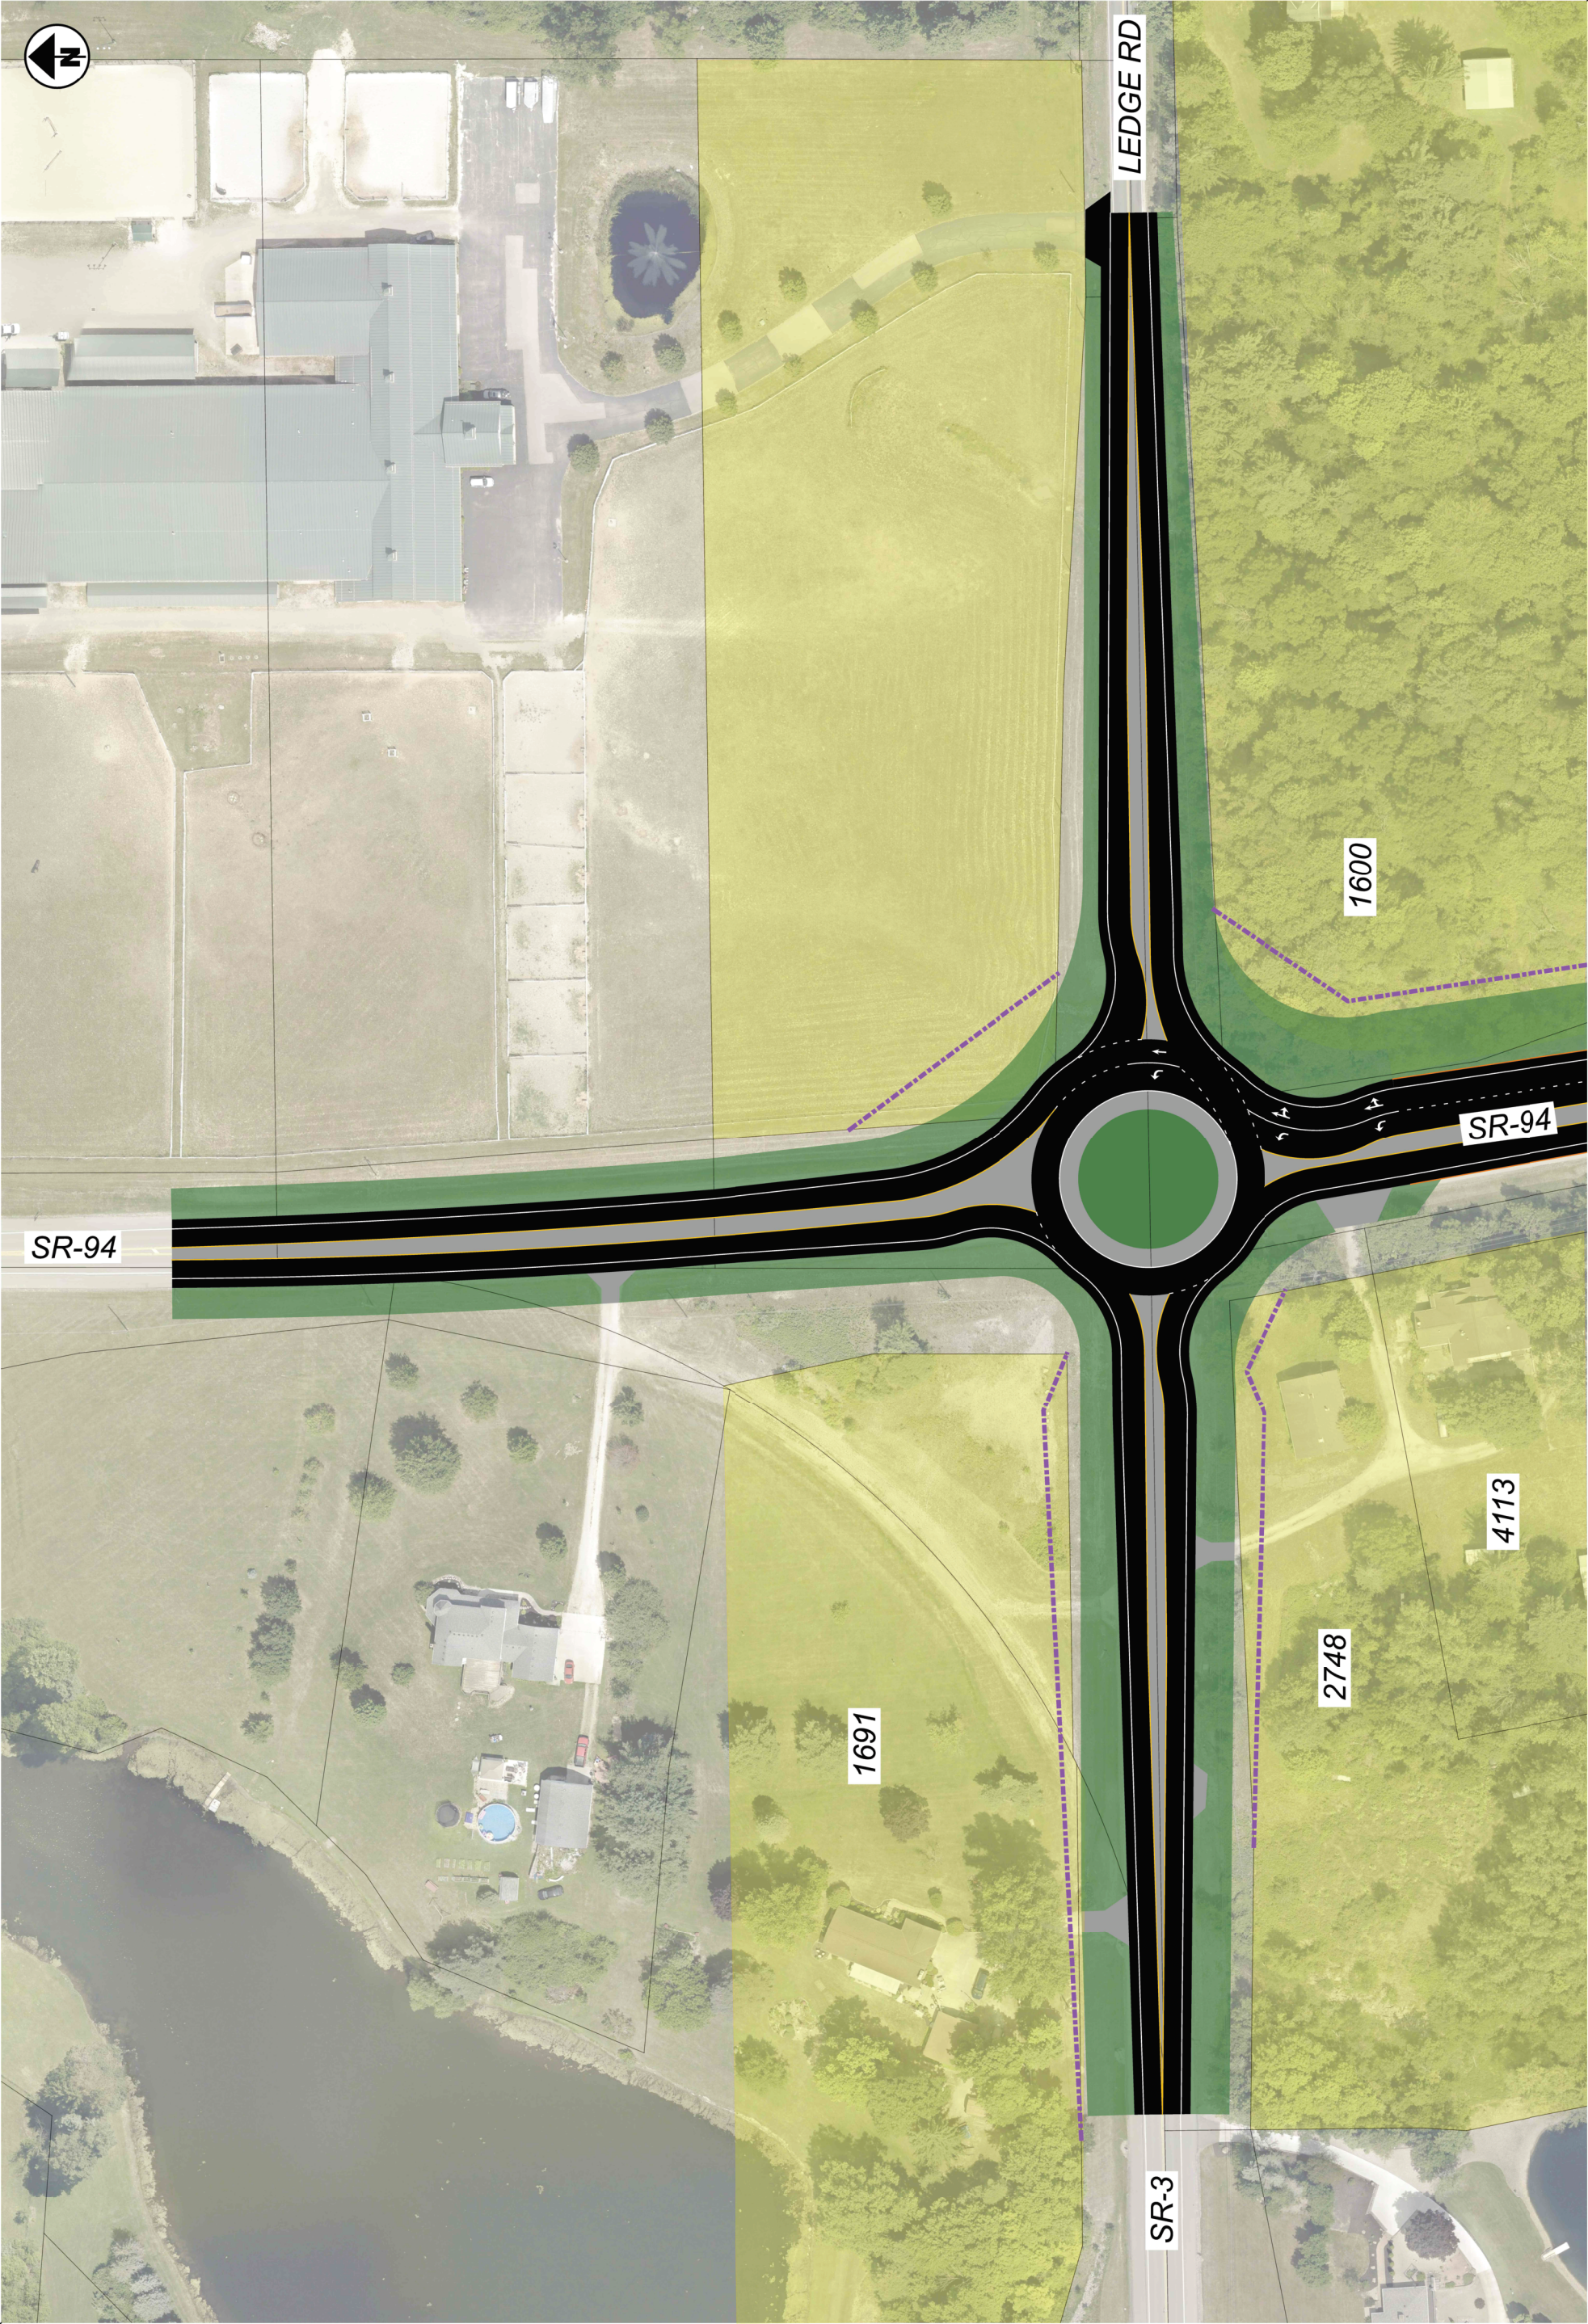

SR-94

SR-94

SR-3


LEDGE RD

1600

4113

2748

1691

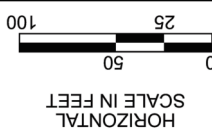

HORIZONTAL
SCALE IN FEET

117028 MED-71/271 STUDY ALTERNATIVE B
STATE ROUTE 94 & STATE ROUTE 3

DESIGN AGENCY	ADR
DESIGNER	CAC
REVIEWER	XXX MM-DD-YY
PROJECT ID	117028
SHEET	TOTAL
P.0	0

ADR
DESIGN-ENGINEERING-INNOVATION
20000 Old County Road
Newark, OH 43055
(740) 345-1921 (ph)
www.adrimination.com