



I:\ProjectData\SUM\102329_76_77\Design\Structures\SUM-76-77 RAILING DETAIL.dgn Sheet | 12/12/2019 8:48:41 AM brassl

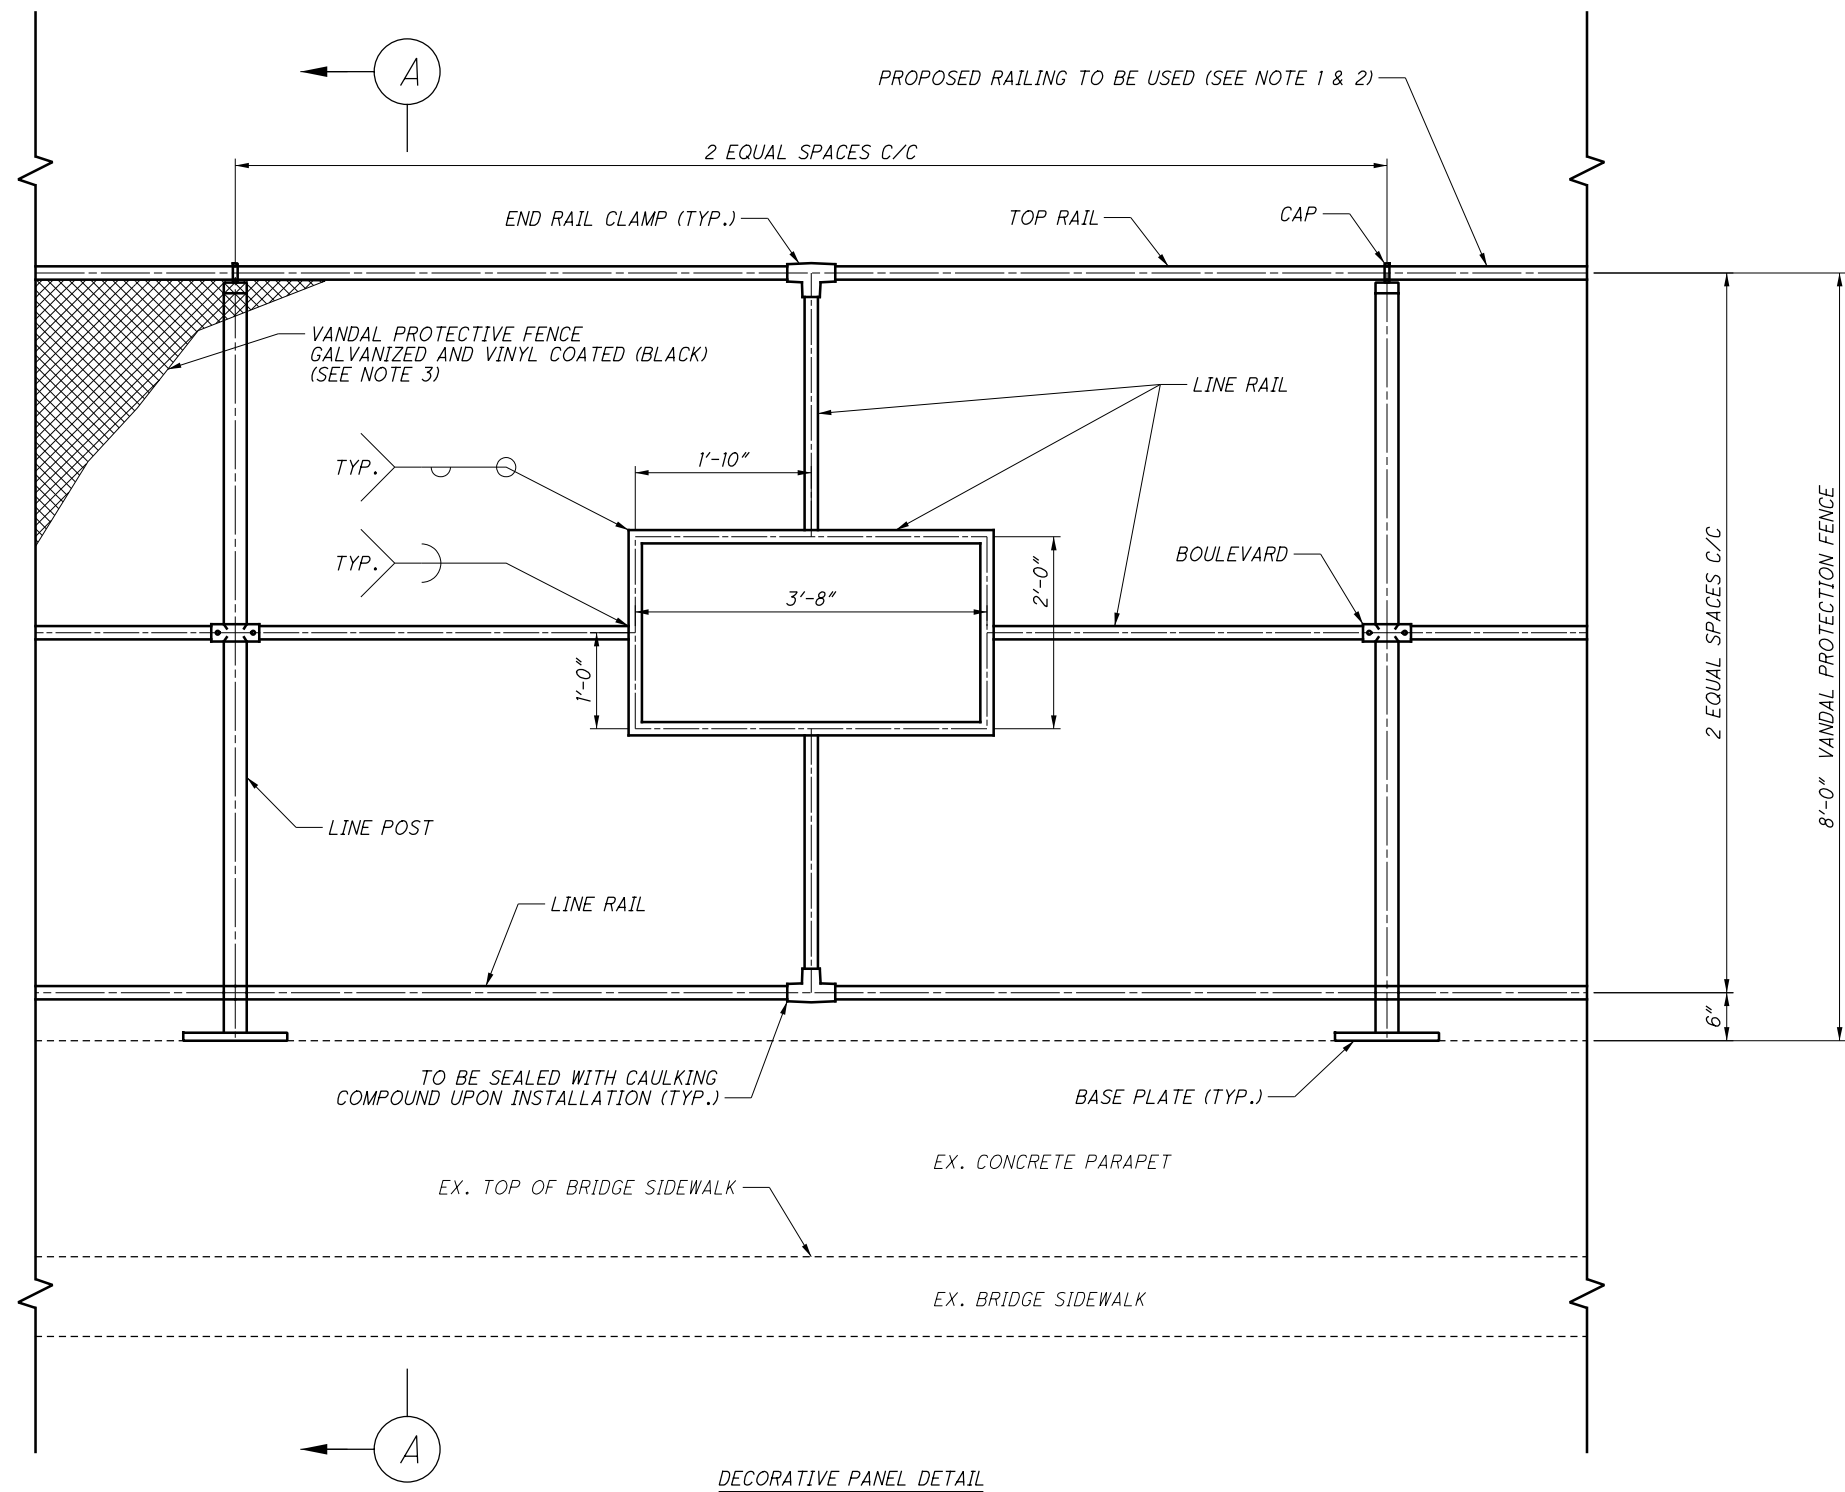

DECORATIVE PANEL DETAIL

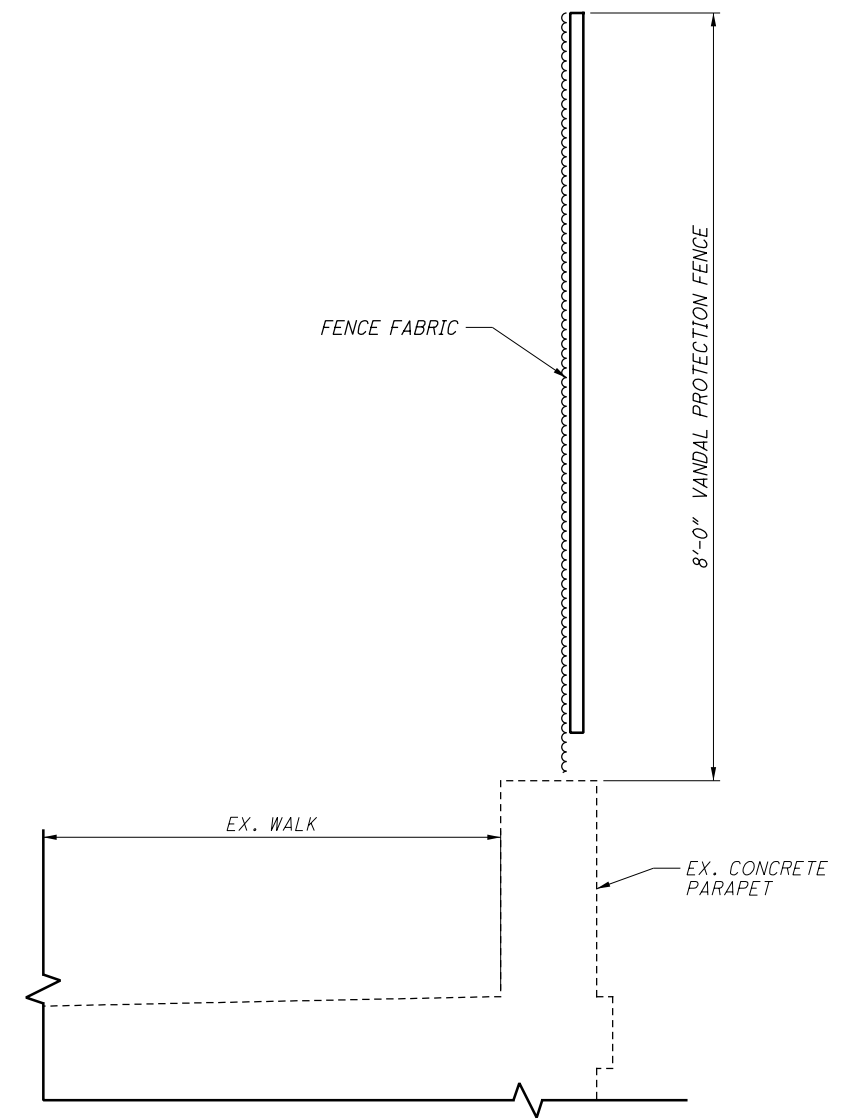

SECTION A-A

NOTES

1. ALL POSTS, RAILS, CAPS AND ANY OTHER VISIBLE HARDWARE SHALL BE GALVANIZED AND POWDER COATED BLACK.
2. NEW ORNAMENTAL RAILING TO HAVE GEOMETRIC PATTERN DETAILED ABOVE.
3. EIGHT (8) FEET HIGH ODOT STANDARD PROTECTIVE FENCING (1" MESH) PER ODOT SCD VPF-1-90 IS REQUIRED. 1" VANDAL PROTECTIVE MESH SHALL BE ATTACHED TO THE PROPOSED ORNAMENTAL METAL FENCE
4. FOR INFORMATION NOT SHOWN REFER TO SCD VPF-1-90
5. DECORATIVE PANEL TO BE SPACED EVERY THIRD PANEL

| | | | | | | | | | | | | |
|---------------------|--|----------------|--|--------------|--|----------------|--|-----------------|------------------|-----------------------|--------------------------------------|--------------------------|
| DESIGNED BFR | | CHECKED TJP | | DRAWN BFR | | REVISED | | REVIEWED TJP | DATE 12/05/19 | STRUCTURE FILE NUMBER | DESIGN AGENCY ODOT --- DISTRICT 4 | PLANNING AND ENGINEERING |
| VANDAL FENCE DETAIL | | | | | | | | | | | | |
| ATTACHMENT G | | | | | | | | | | | | |
| SUM-76 / 77 | | | | | | PID No. 102329 | | | | | | |
| 0 / 0 | | | | | | | | | | | | |