


EXISTING US 62

STA. 811+50.00 TO STA. 813+00.00 = 150.00 FT.
150.00 FT.

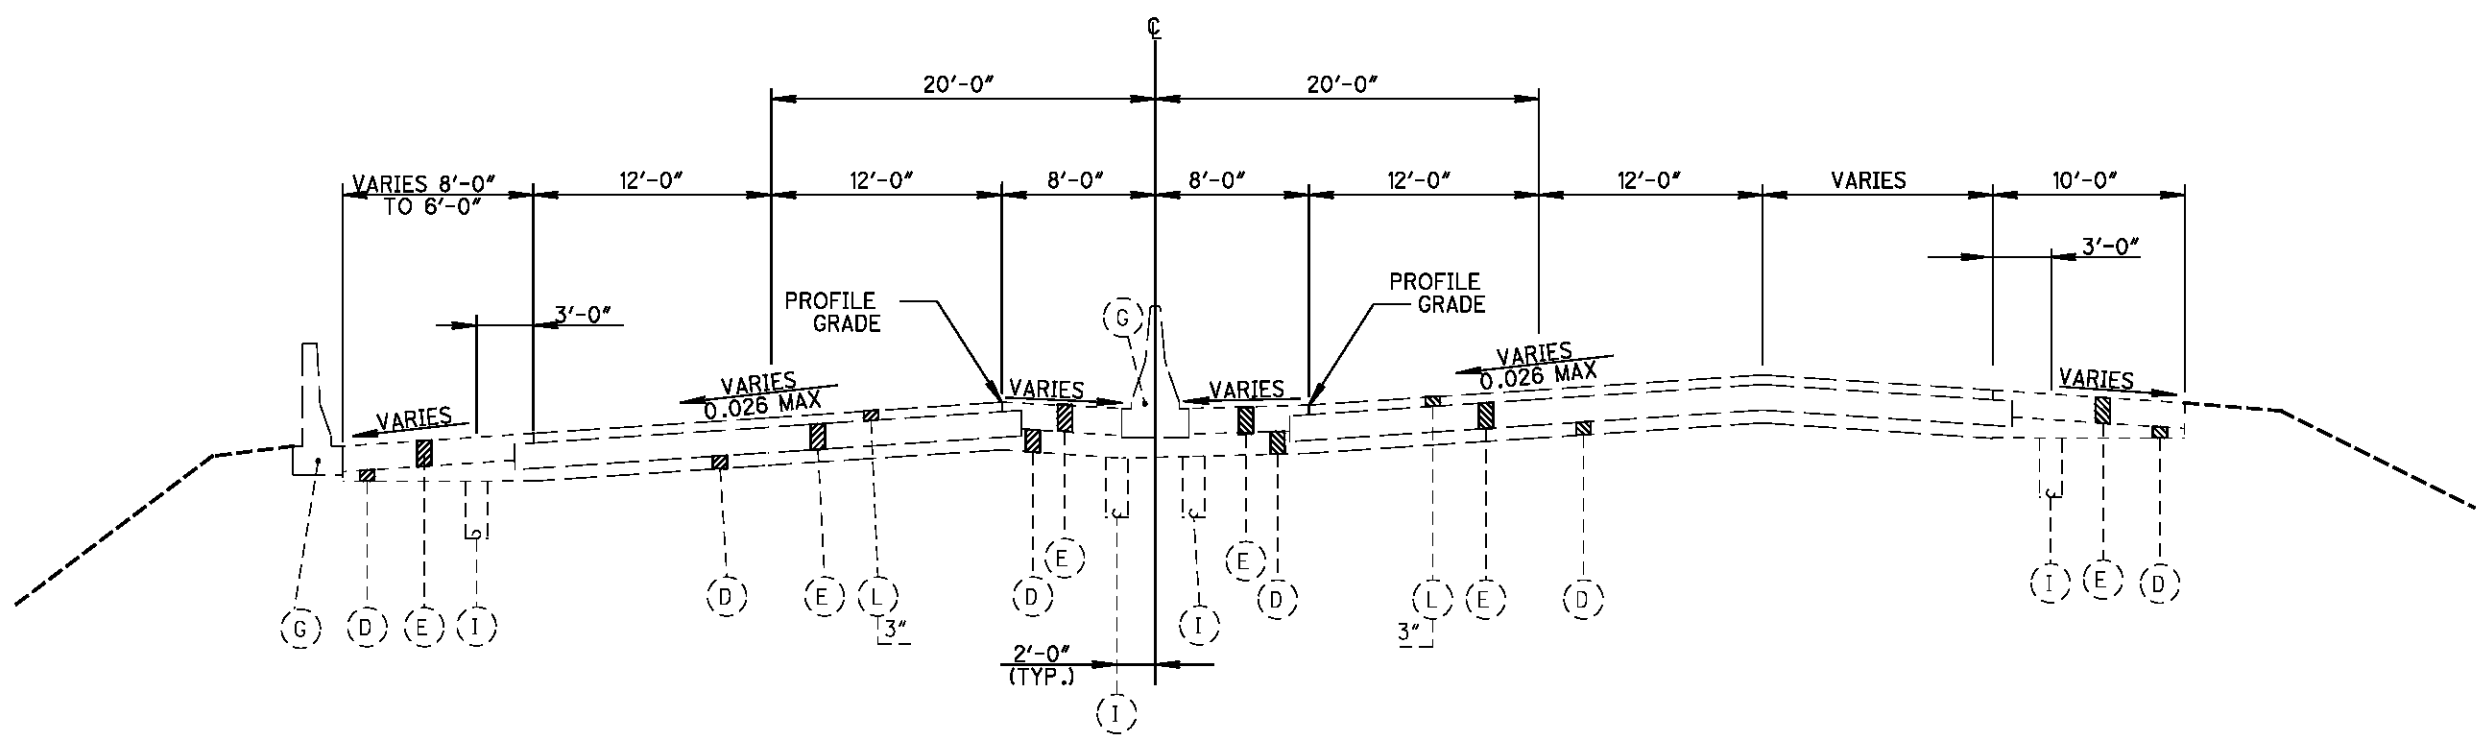

EXISTING US 62

STA. 813+00.00 TO STA. 814+48.92 = 148.92 FT.
148.92 FT.

P:\PR51084\mah\24073\roadway\sheets\24073GY002.dgn 4/27/2012 8:41:48 AM pennoc