



P:\PR51084\mah\24073\roadway\sheets\24073GY006.dgn 4/27/2012 8:43:19 AM pennoc

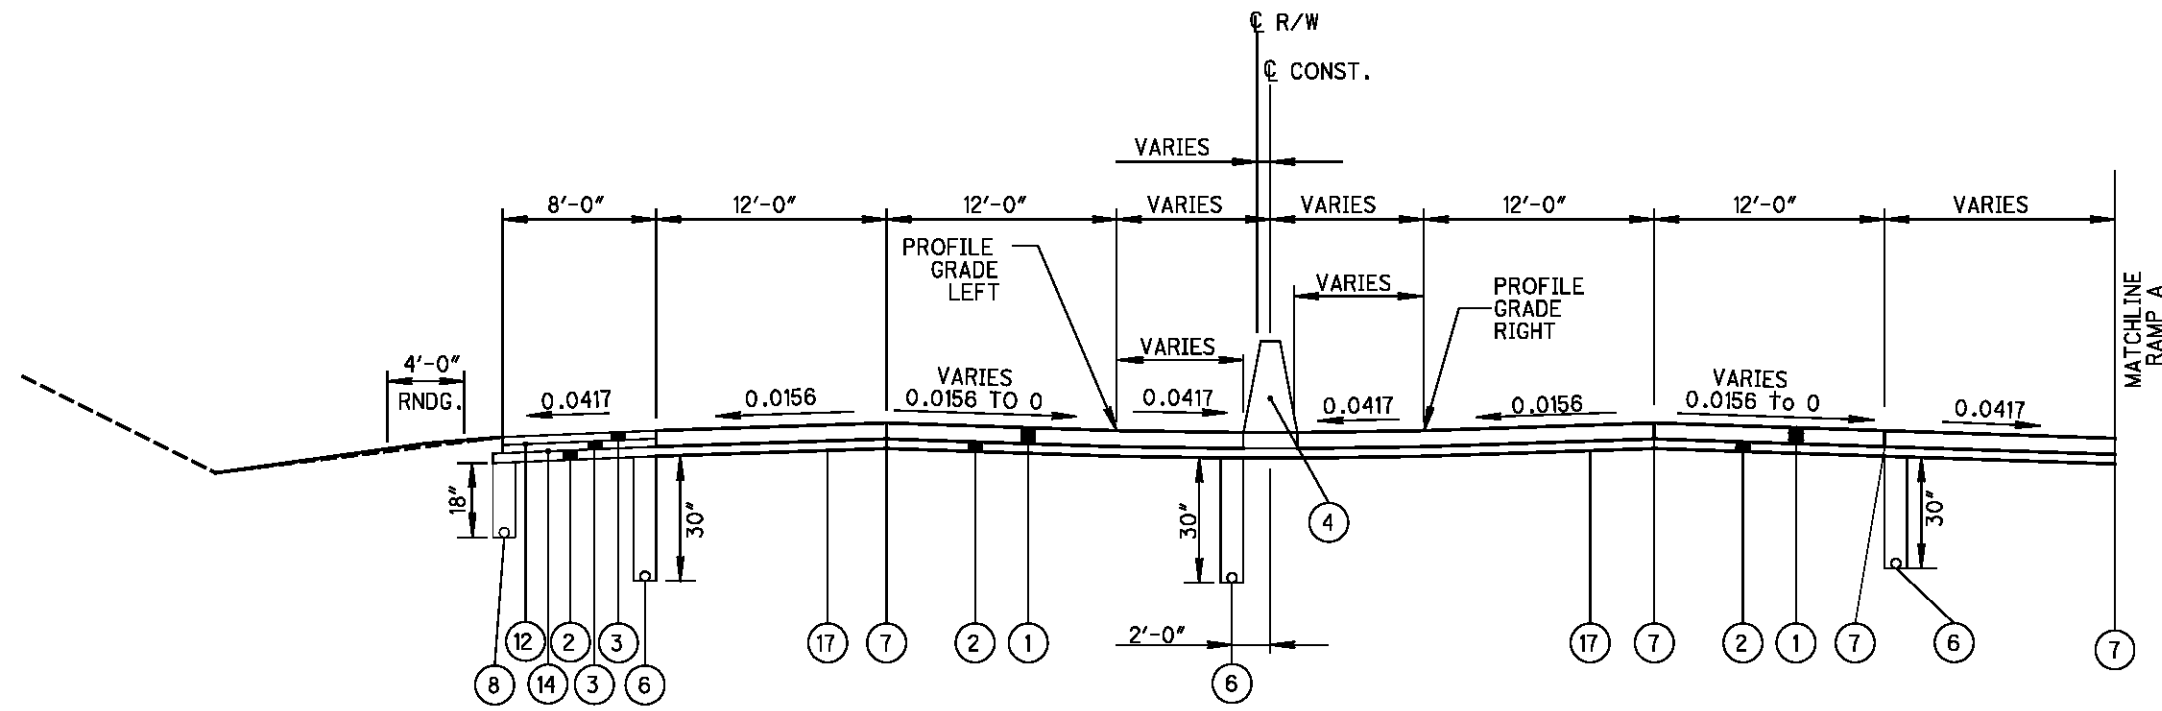

PROPOSED US 62

STA. 836+12.02 TO STA. 836+56.79 = 44.77 FT.
44.77 FT.

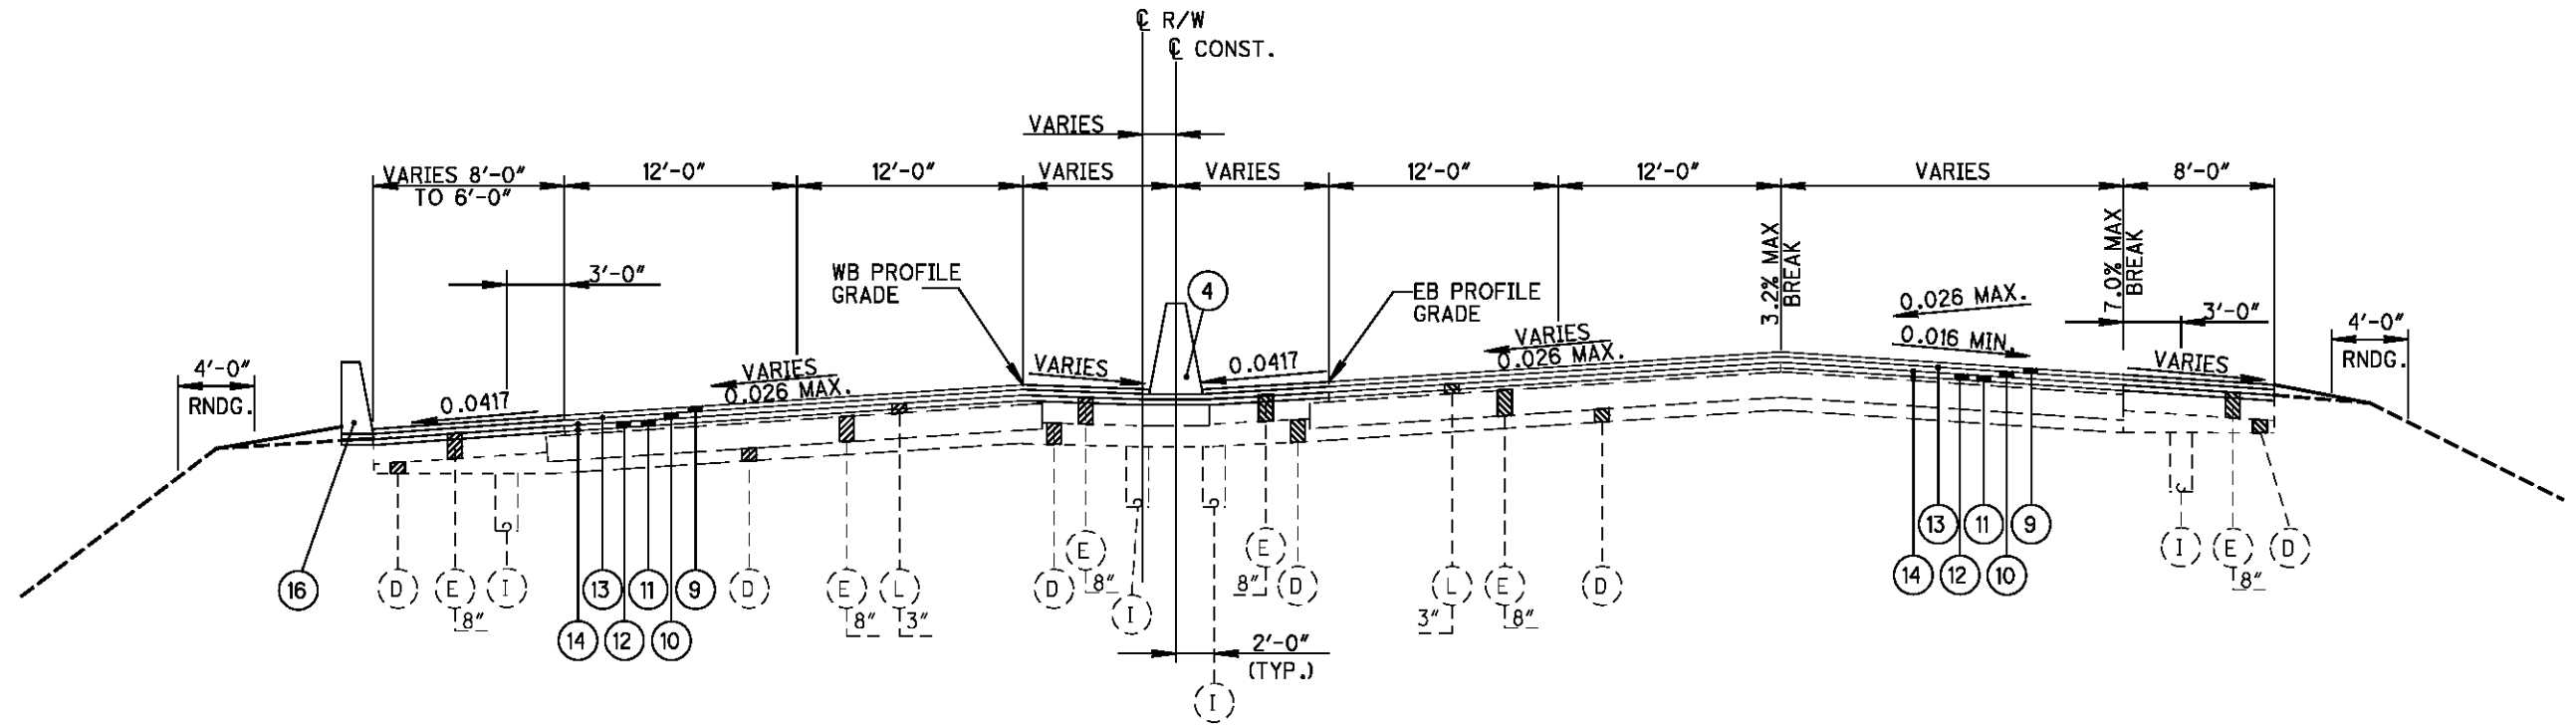

WESTBOUND US 62

STA. 813+00.00 TO STA. 814+48.92 = 148.92 FT.

EASTBOUND US 62

STA. 813+00.00 TO STA. 814+48.92 = 148.92 FT.