


P:\PR510B4\mah\24073\roadway\sheets\24073GF002.dgn 4/27/2012 9:08:57 AM pennoc

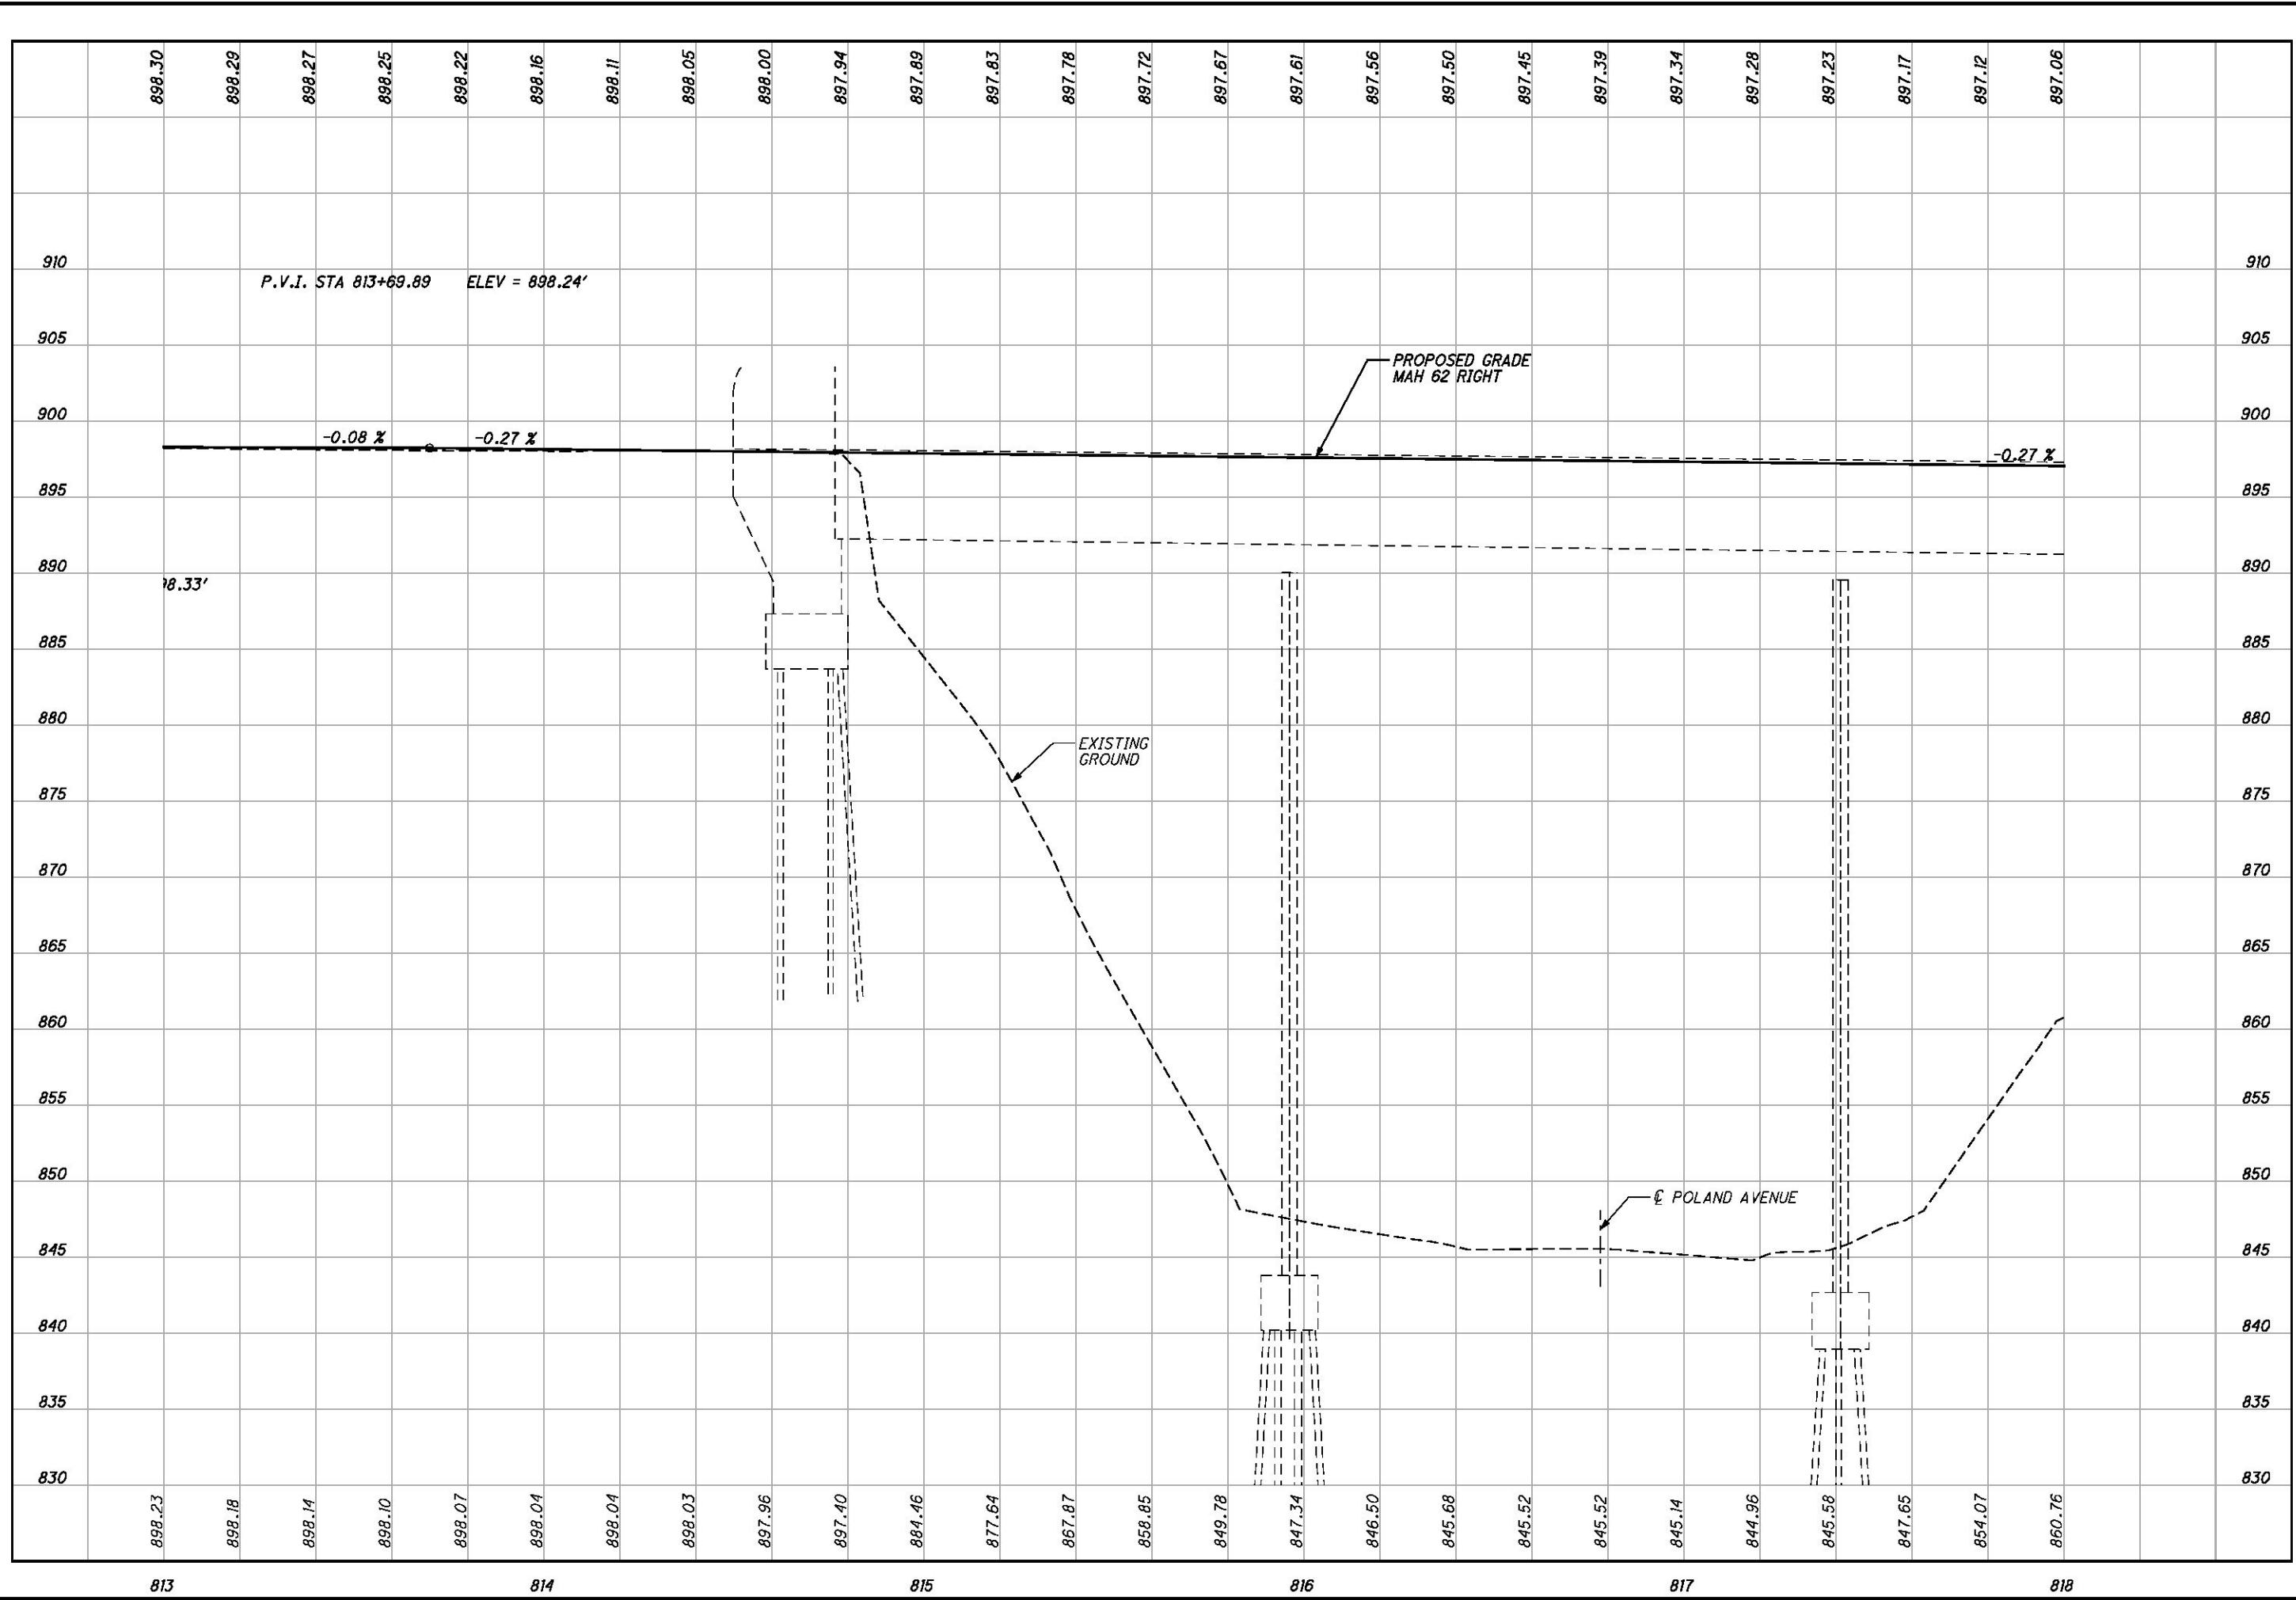

MAH-62.18.23

PROFILE - MAH-62 RIGHT
STA. 813+00.00 TO STA. 818+00.00

CALCULATED JTP
CHECKED NJG

31