


P:\PR510B4\mah\24073\roadway\sheets\24073GF004.dgn 4/27/2012 9:09:38 AM pennoc

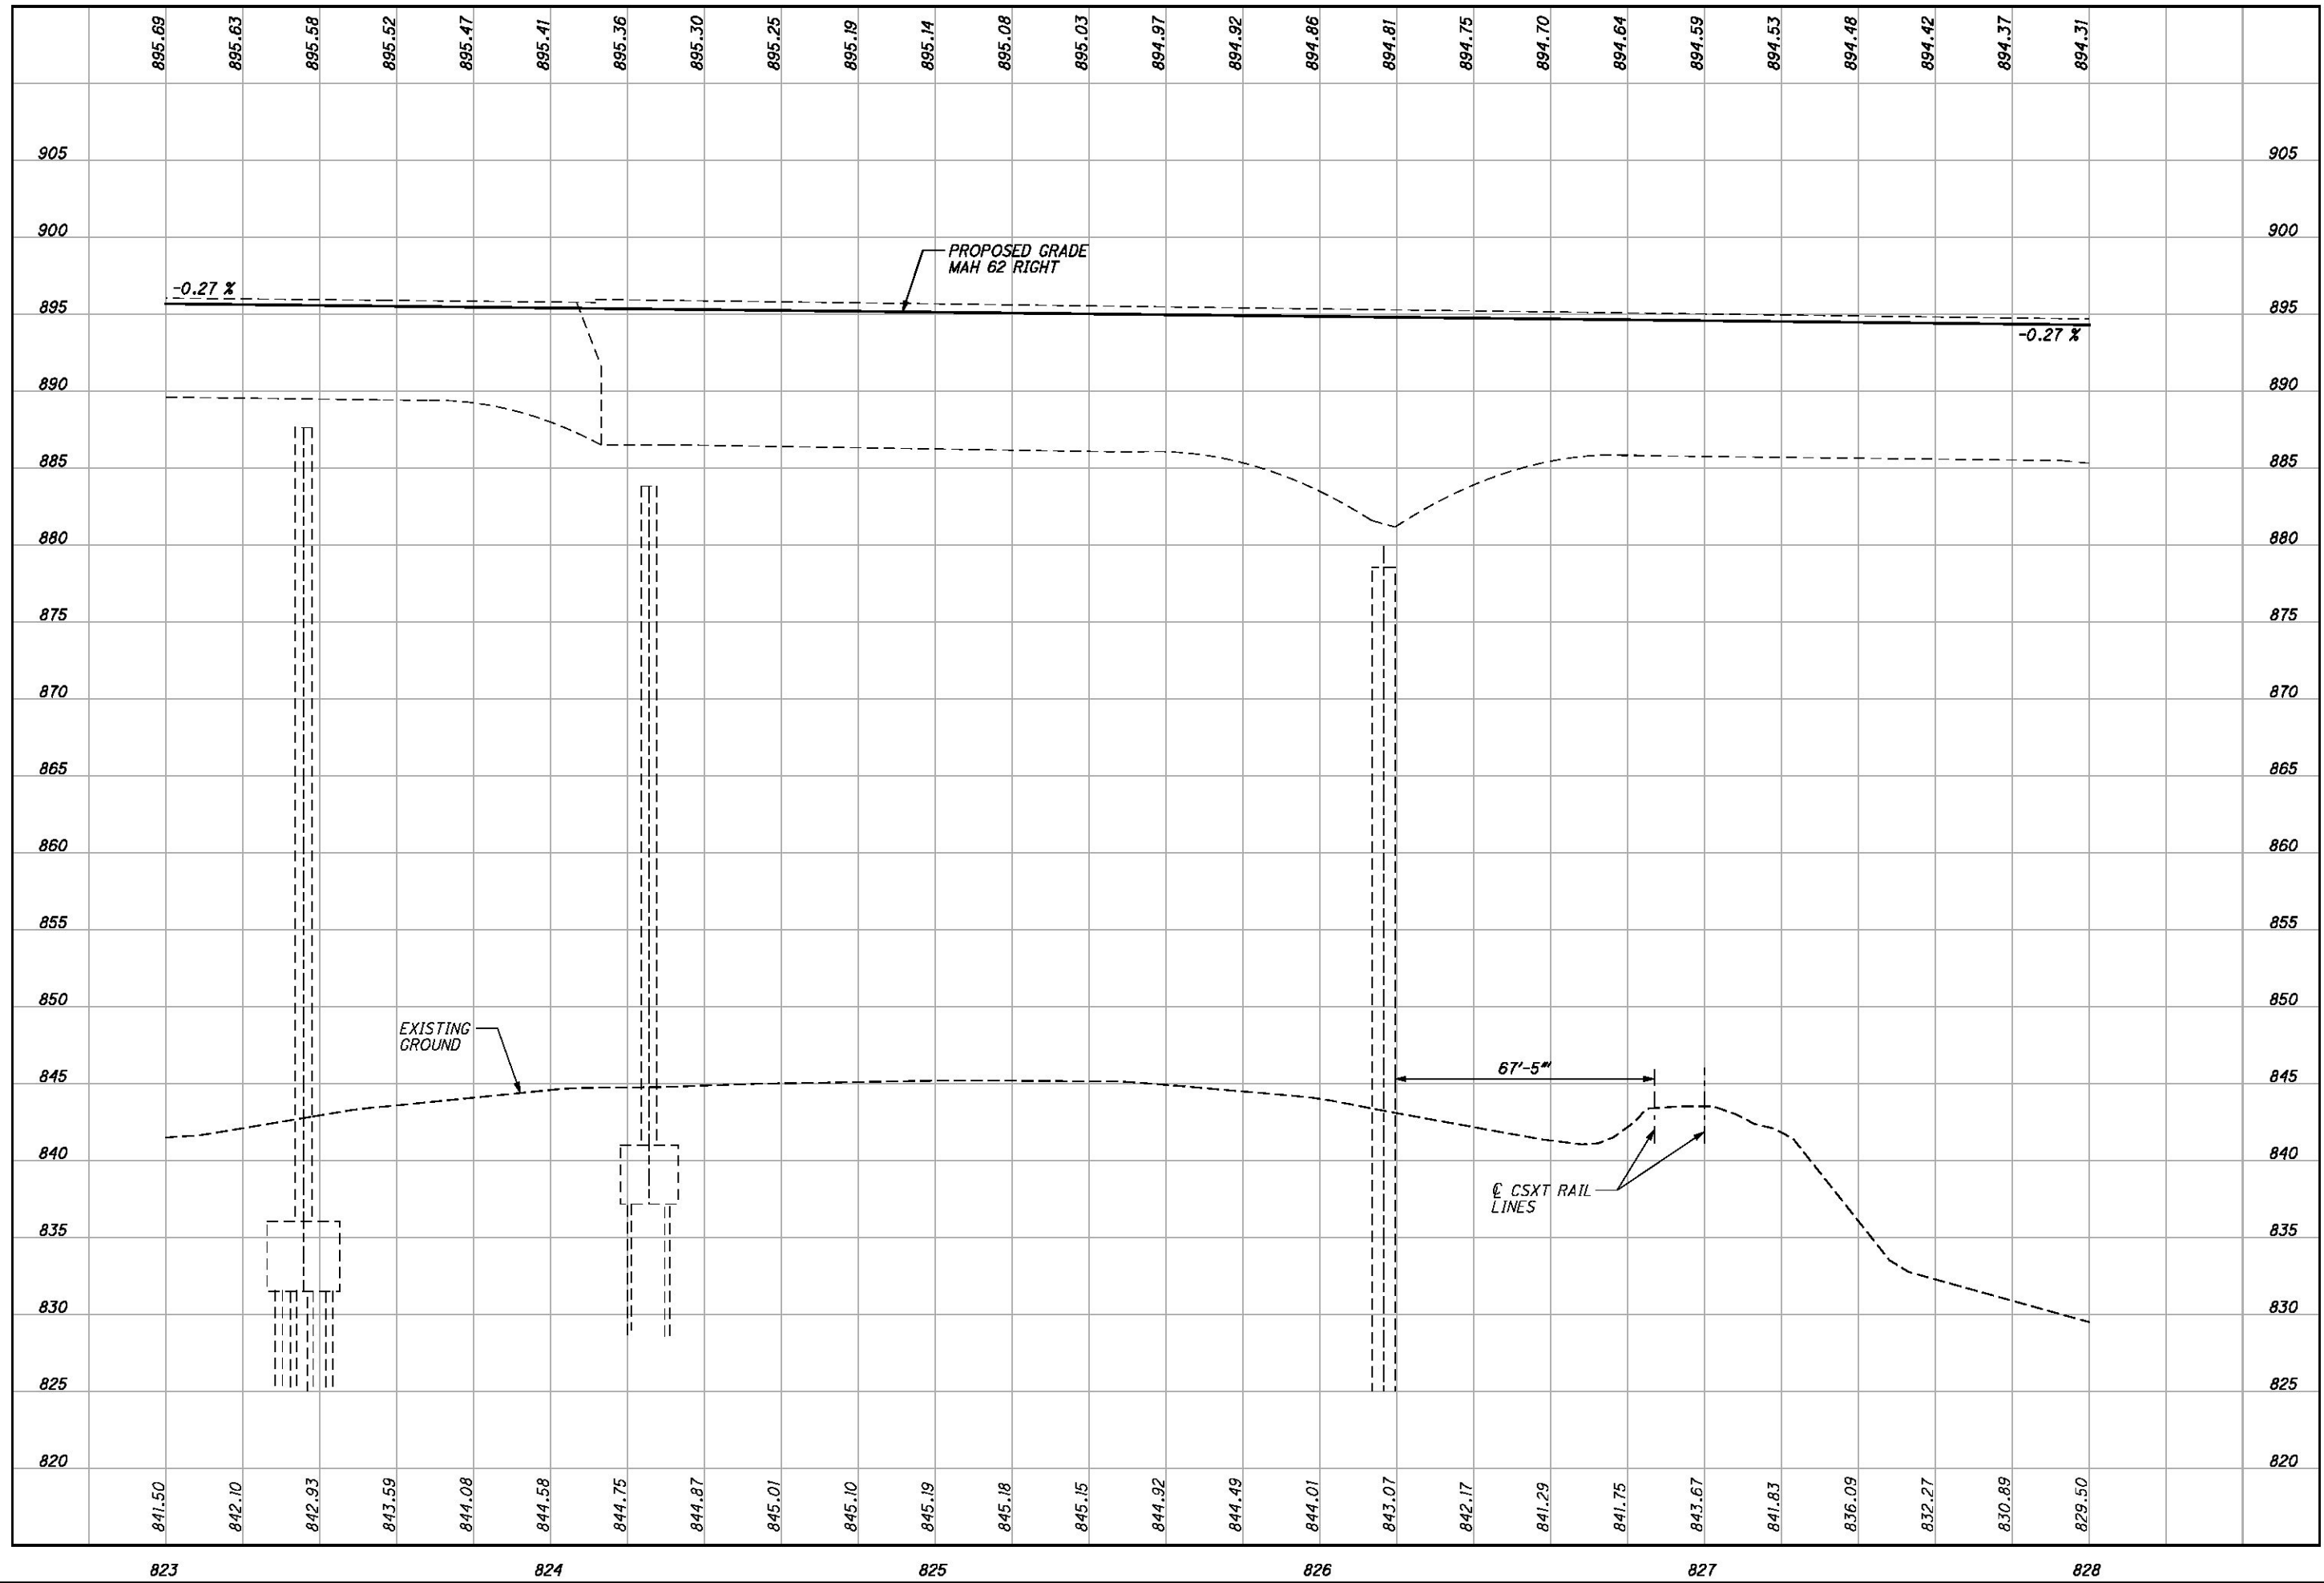

CALCULATED
JTP
CHECKED
NJG

PROFILE - MAH-62 RIGHT
STA. 823+00.00 TO STA. 828+00.00

MAH-62.18.23

33