



P:\PR51084\mah\24073\roadway\sheets\24073GPO20.dgn 4/27/2012 9:11:28 AM pennoc

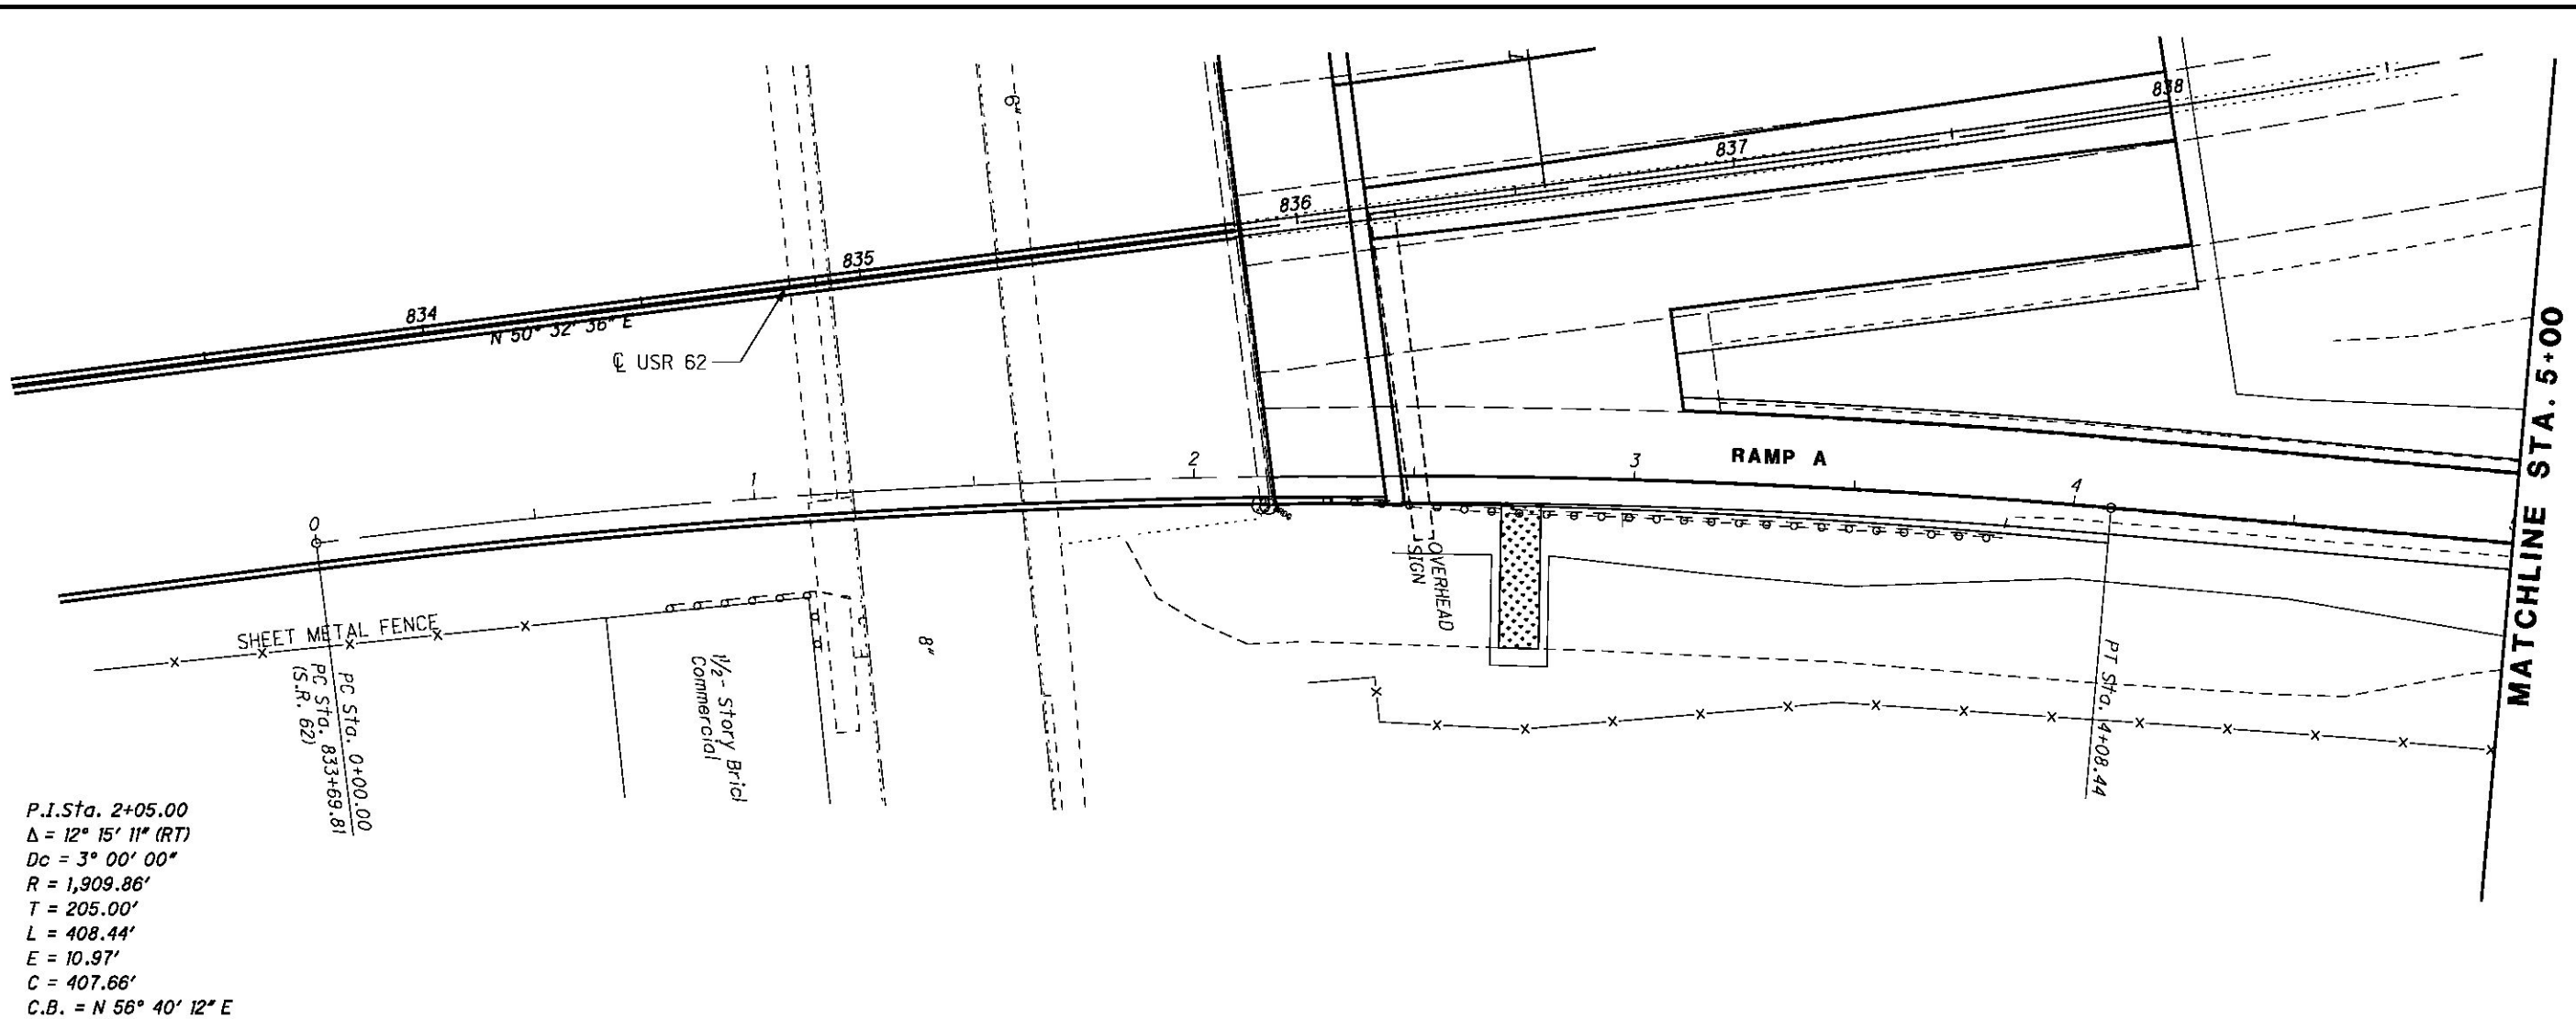

P.I. Sta. 2+05.00  
 $\Delta = 12^\circ 15' 11''$  (RT)  
 $Dc = 3^\circ 00' 00''$   
 $R = 1,909.86'$   
 $T = 205.00'$   
 $L = 408.44'$   
 $E = 10.97'$   
 $C = 407.66'$   
 $C.B. = N 56^\circ 40' 12'' E$

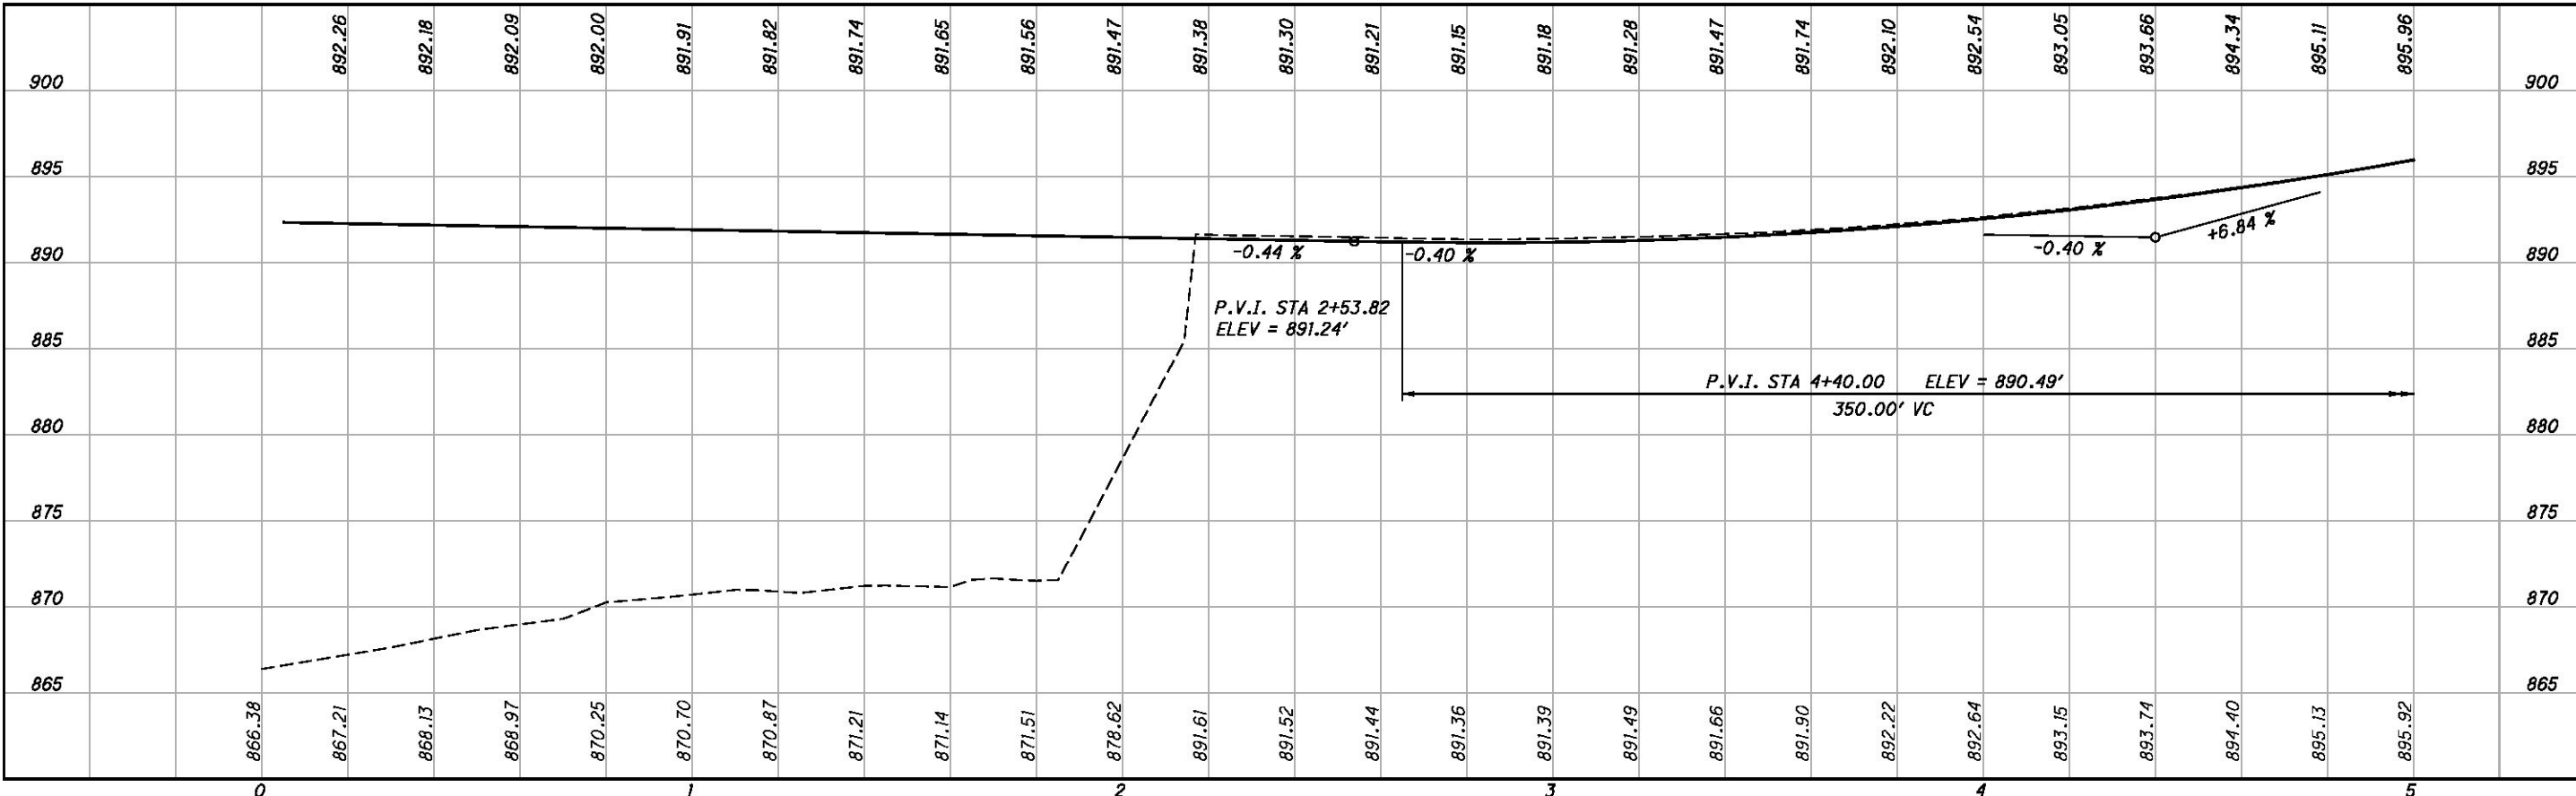

CALCULATED JTP  
 CHECKED NJG

**PLAN AND PROFILE**  
**RAMP A, STA. 0+00 TO STA. 5+00**

**MAH-62-18.23**