
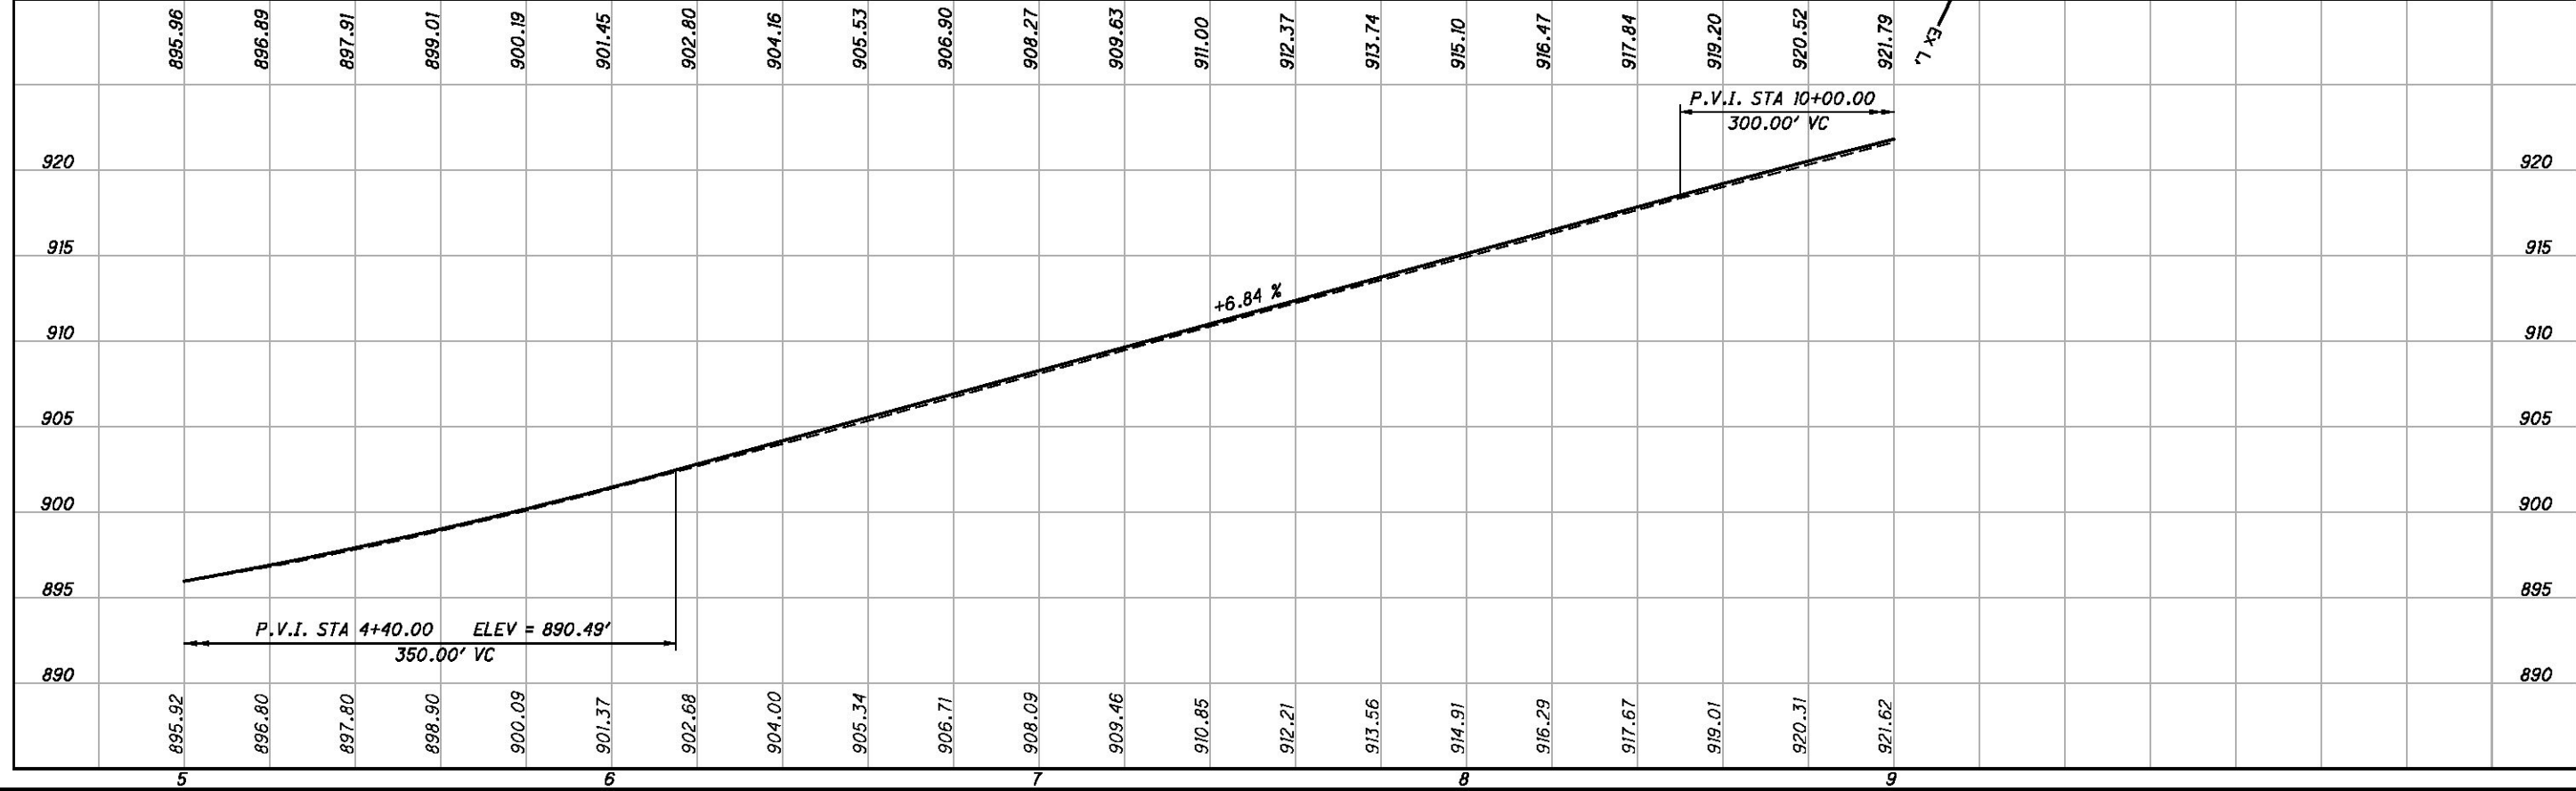


P:\PR510B4\msh\24073\roadway\sheets\24073GP021.dgn 4/27/2012 9:11:48 AM pennoc

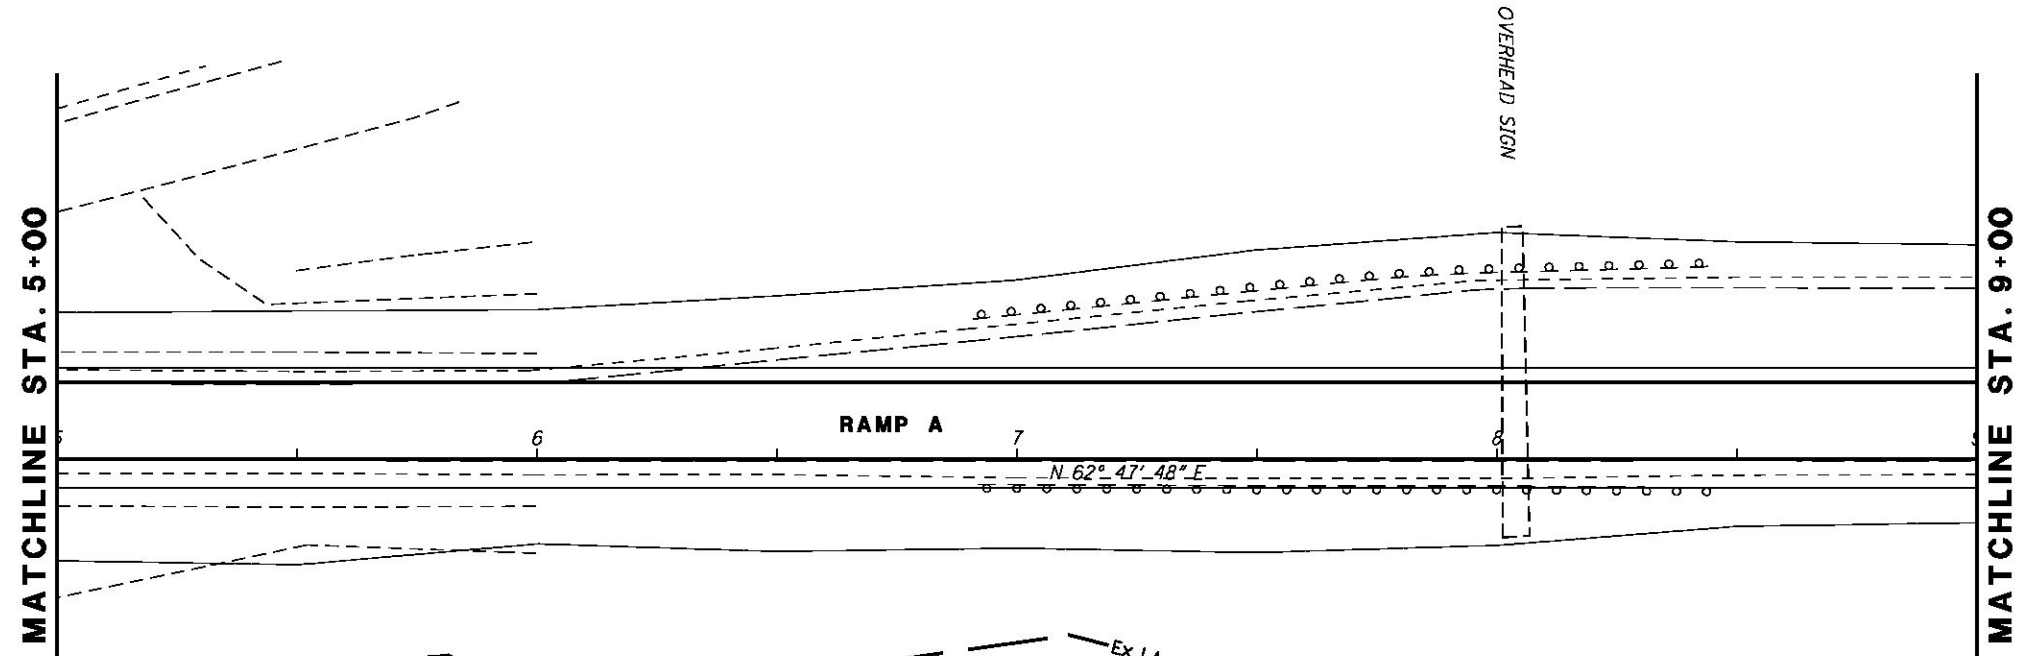

PLAN AND PROFILE
RAMP A, STA. 5+00 TO STA. 9+00

MAH-62-18.23
1/38

CALCULATED
JTP
CHECKED
NJG