


SEE STRUCTURE PLANS

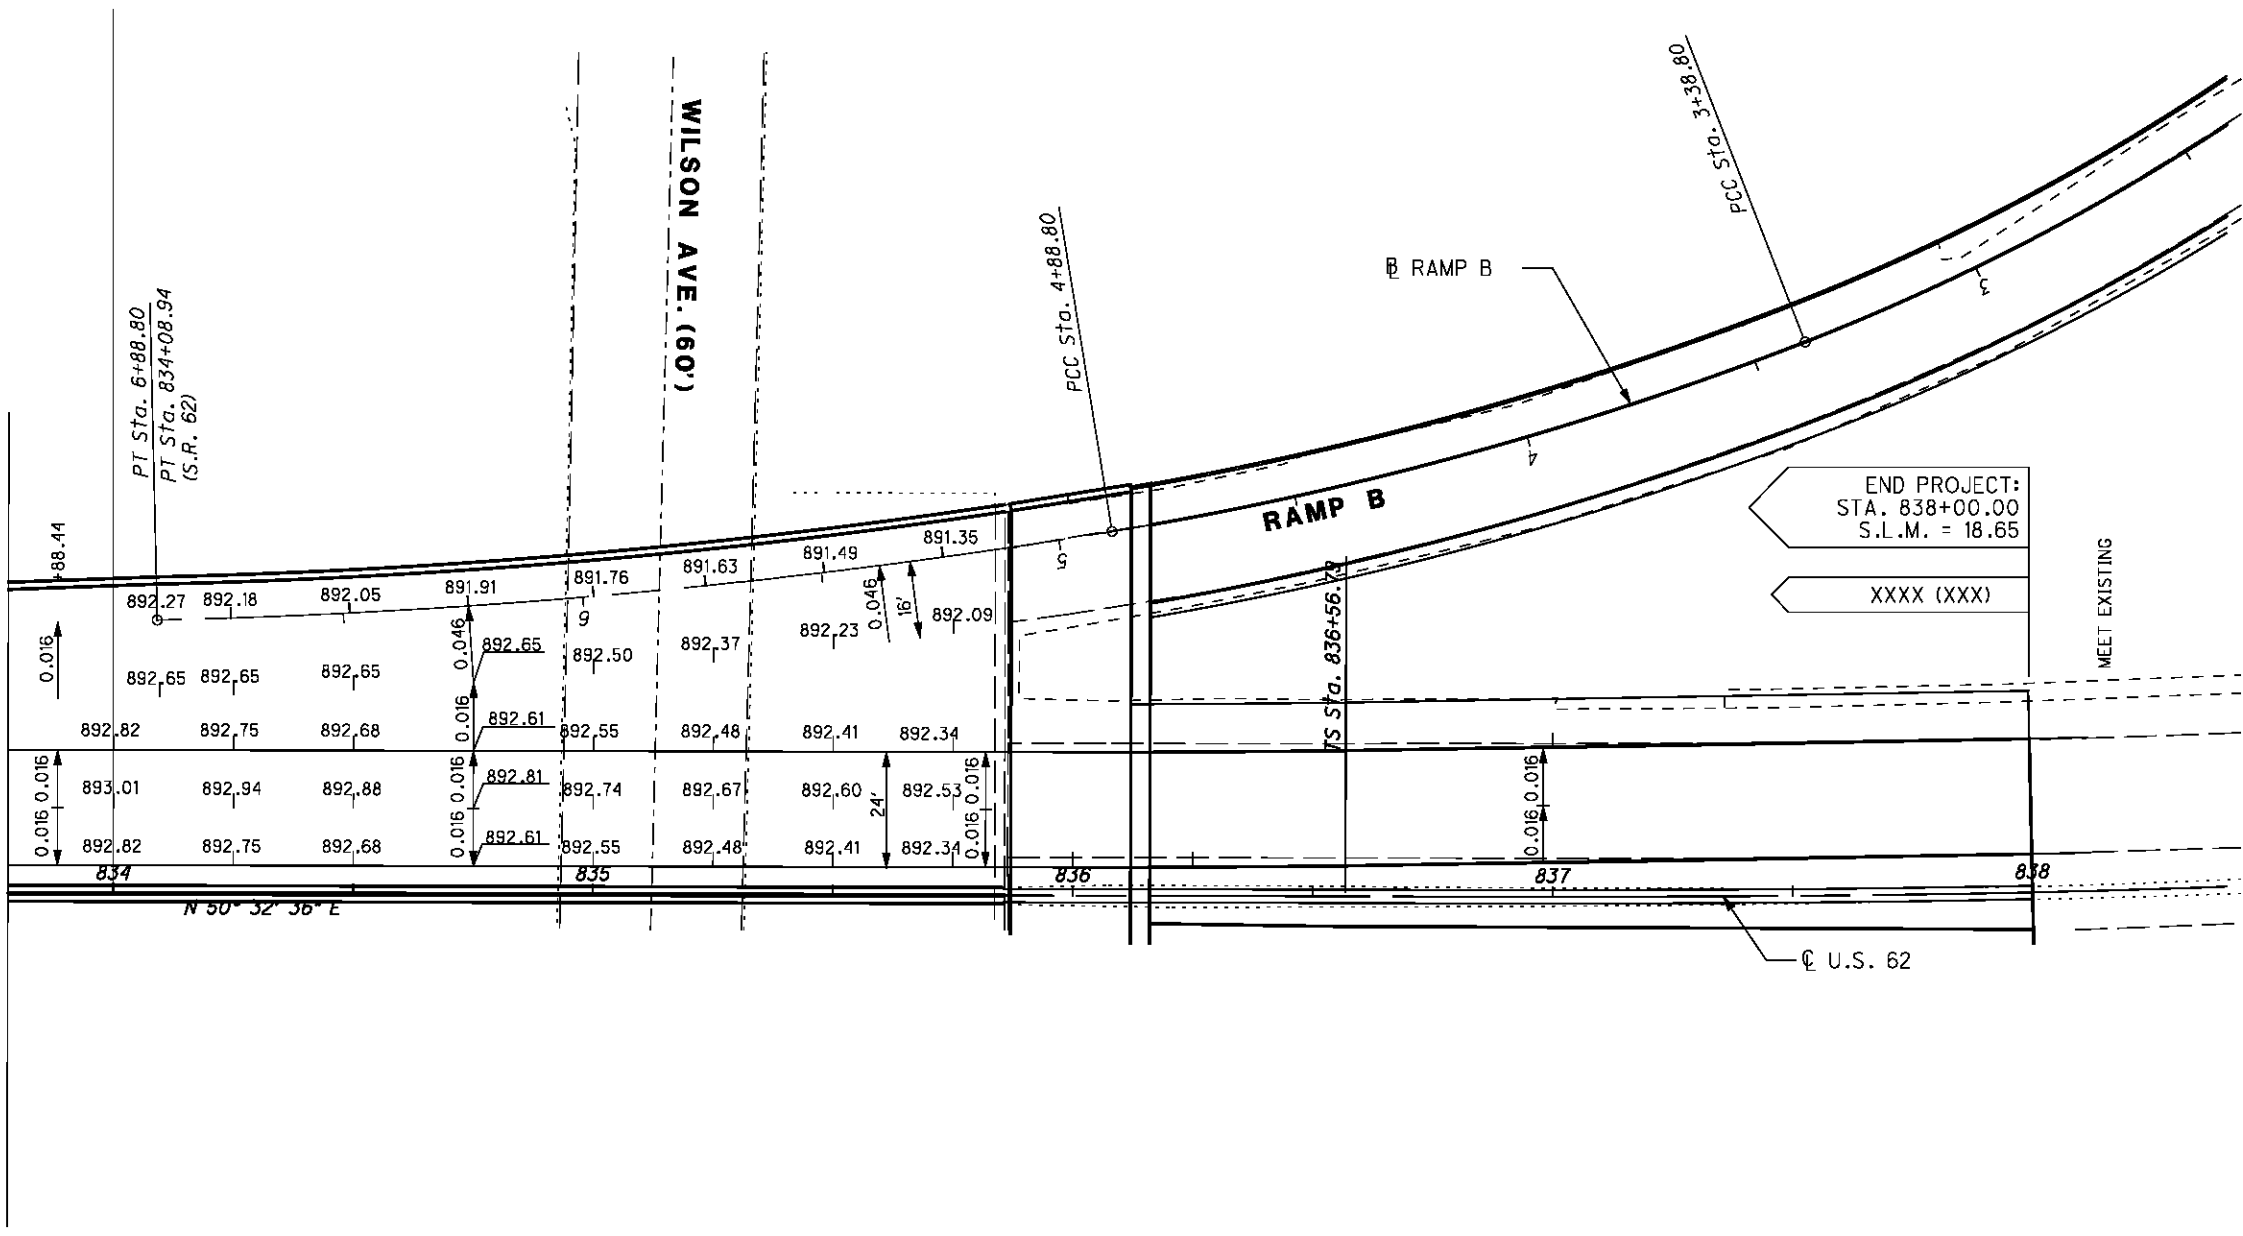

CALCULATED JTP
CHECKED NJG

0 10 20 40
HORIZONTAL SCALE IN FEET

RAMP B
PAVEMENT DETAILS

MAH-62-18.23