
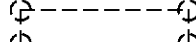
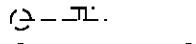
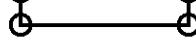


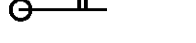


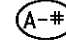
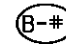
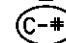
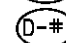
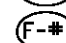



SIGN LEGEND

-  EXISTING OVERHEAD TRUSS SIGN STRUCTURE
-  EXISTING CANTILEVER SIGN SUPPORT
-  PROPOSED OVERHEAD TRUSS SIGN STRUCTURE
-  PROPOSED CANTILEVER SIGN SUPPORT
-  EXISTING GROUND MOUNTED SIGN SUPPORT
-  PROPOSED GROUND MOUNTED SIGN SUPPORT
-  EXISTING SIGN, TO REMAIN
-  EXISTING SIGN, TO BE REMOVED
-  PROPOSED SIGN


PAVEMENT MARKING LEGEND

-  A-# ITEM 646 - EDGE LINE, 6" (WHITE)
-  B-# ITEM 646 - EDGE LINE, 6" (YELLOW)
-  C-# ITEM 646 - LANE LINE (WHITE)
-  D-# ITEM 646 - CHANNELIZING LINE, 12" (WHITE)
-  F-# ITEM 646 - DOTTED LINE, 6" (WHITE)

CALCULATED
NJG
CHECKED

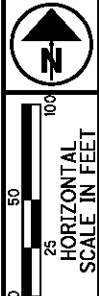

0 25 50 100
HORIZONTAL
SCALE IN FEET

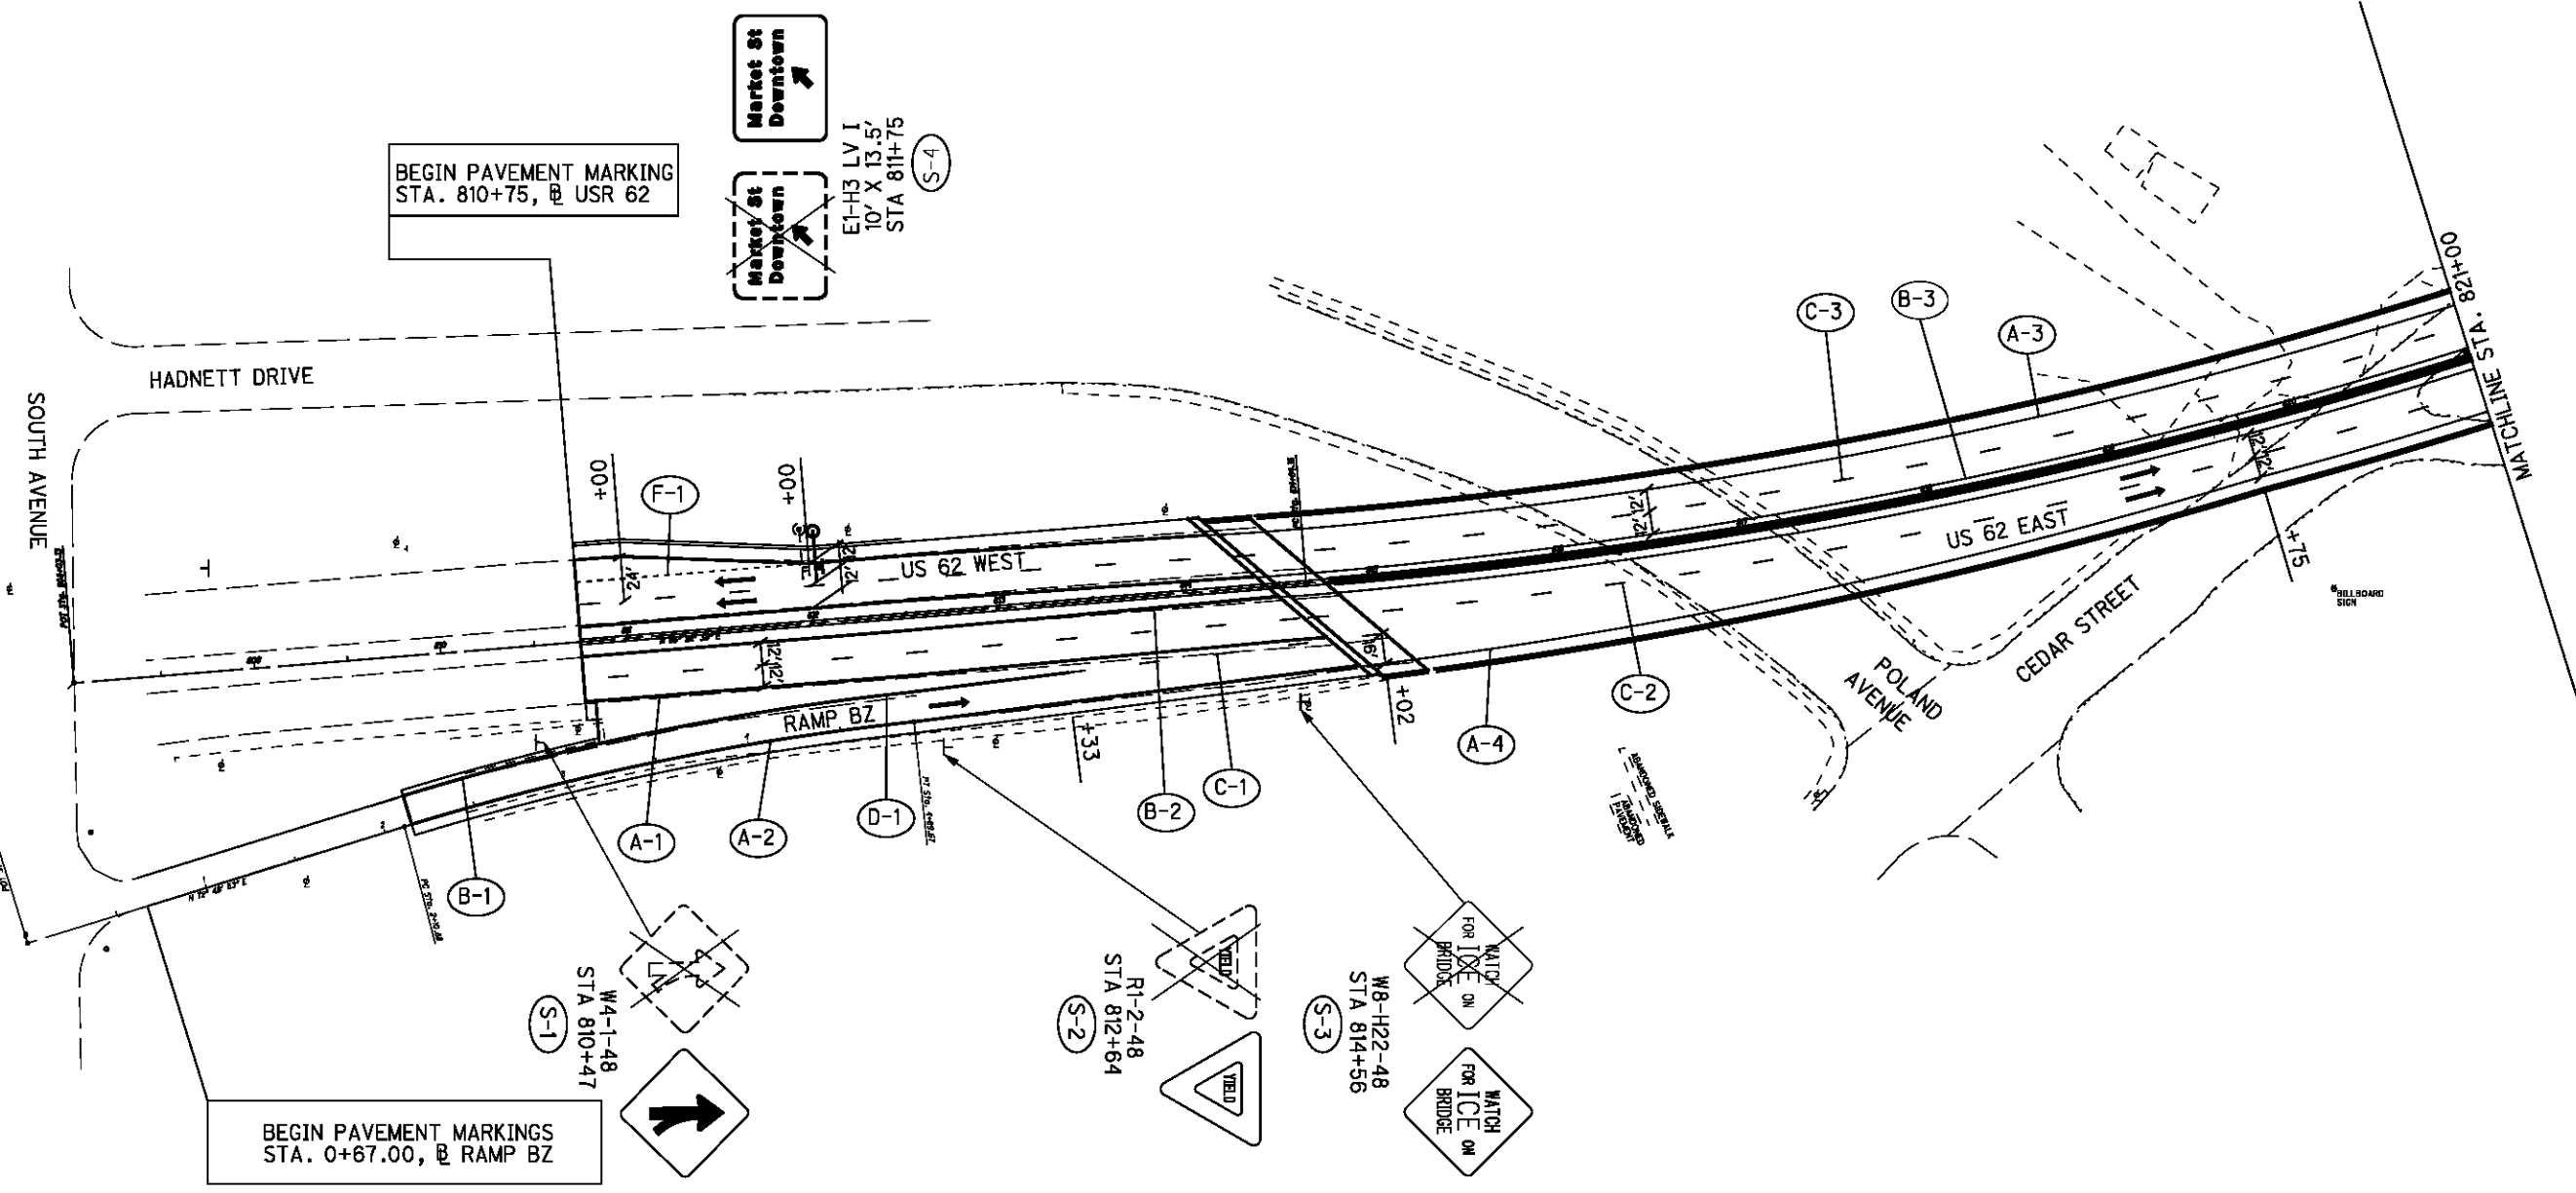

SIGNING AND PAVEMENT MARKING PLAN
STA. 810+75.00 TO STA. 821+00.00

MAH-62-18.23