


**PAVEMENT MARKING LEGEND**

- (A-#) ITEM 646 - EDGE LINE, 6" (WHITE)
- (B-#) ITEM 646 - EDGE LINE, 6" (YELLOW)
- (C-#) ITEM 646 - LANE LINE (WHITE)
- (D-#) ITEM 646 - CHANNELIZING LINE, 12" (WHITE)
- (F-#) ITEM 646 - DOTTED LINE, 6" (WHITE)

**SIGN LEGEND**

- EXISTING OVERHEAD TRUSS SIGN STRUCTURE
- EXISTING CANTILEVER SIGN SUPPORT
- PROPOSED OVERHEAD TRUSS SIGN STRUCTURE
- PROPOSED CANTILEVER SIGN SUPPORT
- EXISTING GROUND MOUNTED SIGN SUPPORT
- PROPOSED GROUND MOUNTED SIGN SUPPORT
- EXISTING SIGN, TO REMAIN
- EXISTING SIGN, TO BE REMOVED
- PROPOSED SIGN

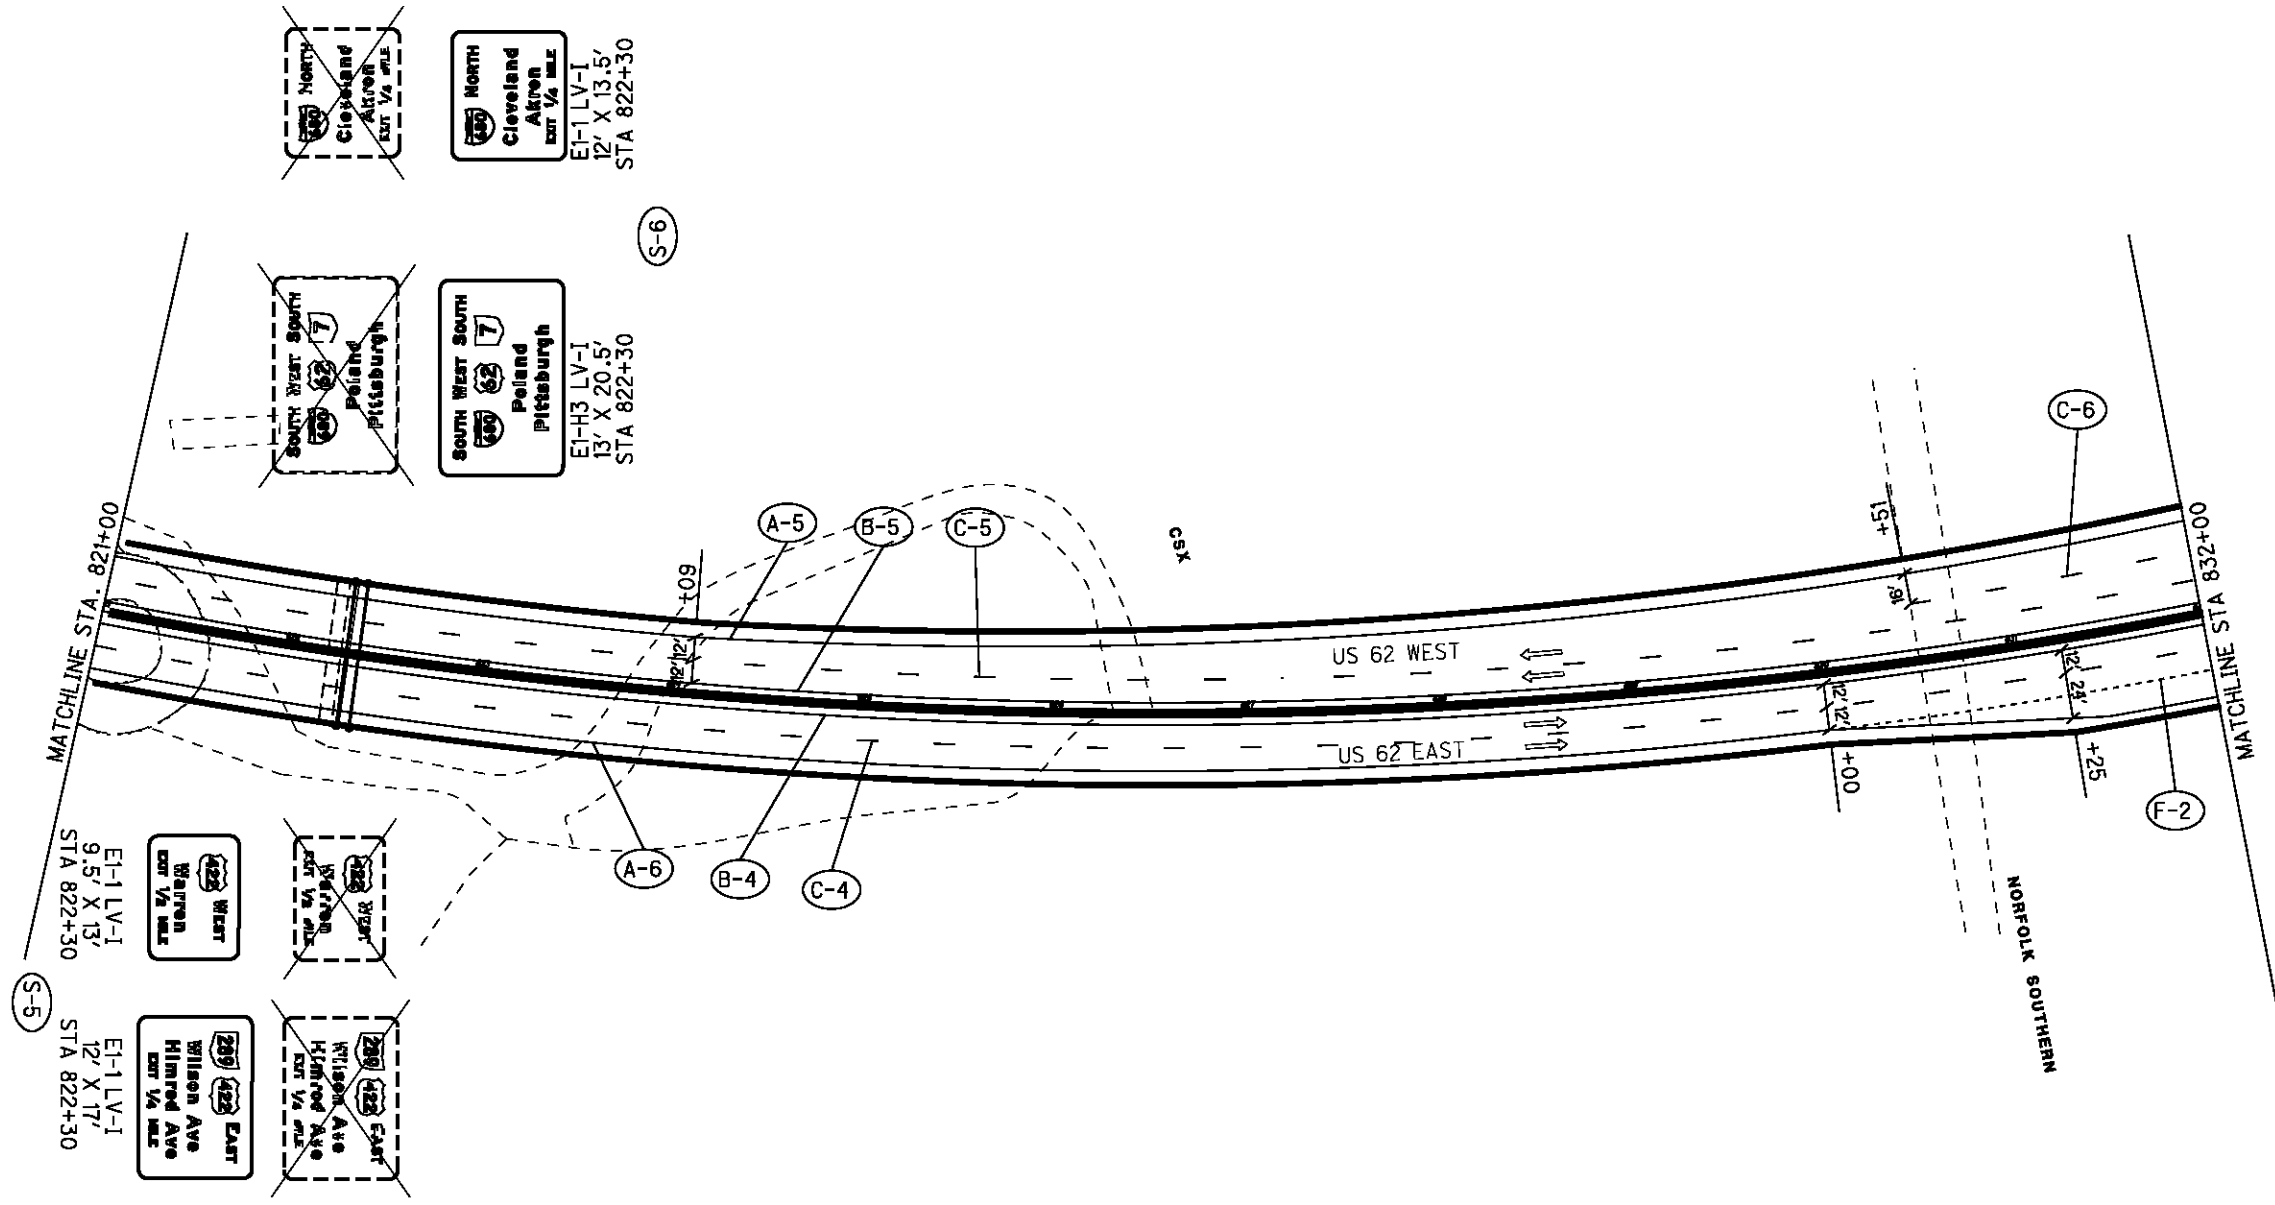

CALCULATED	
NUG	
CHECKED	

**SIGNING AND PAVEMENT MARKING PLAN**  
**STA. 821+00.00 TO STA. 832+00.00**

**MAH-62-18.23**