

P:\PR510B4\msh\24073\roadway\sheets\24073XS004.dgn 5/7/2012 2:24:03 PM panno


SEEDING

END WIDTH	SO. YDS.

END AREA

END AREA		VOLUME	
CUT	FILL	CUT	FILL

CALCULATED	
MJB	NUJ

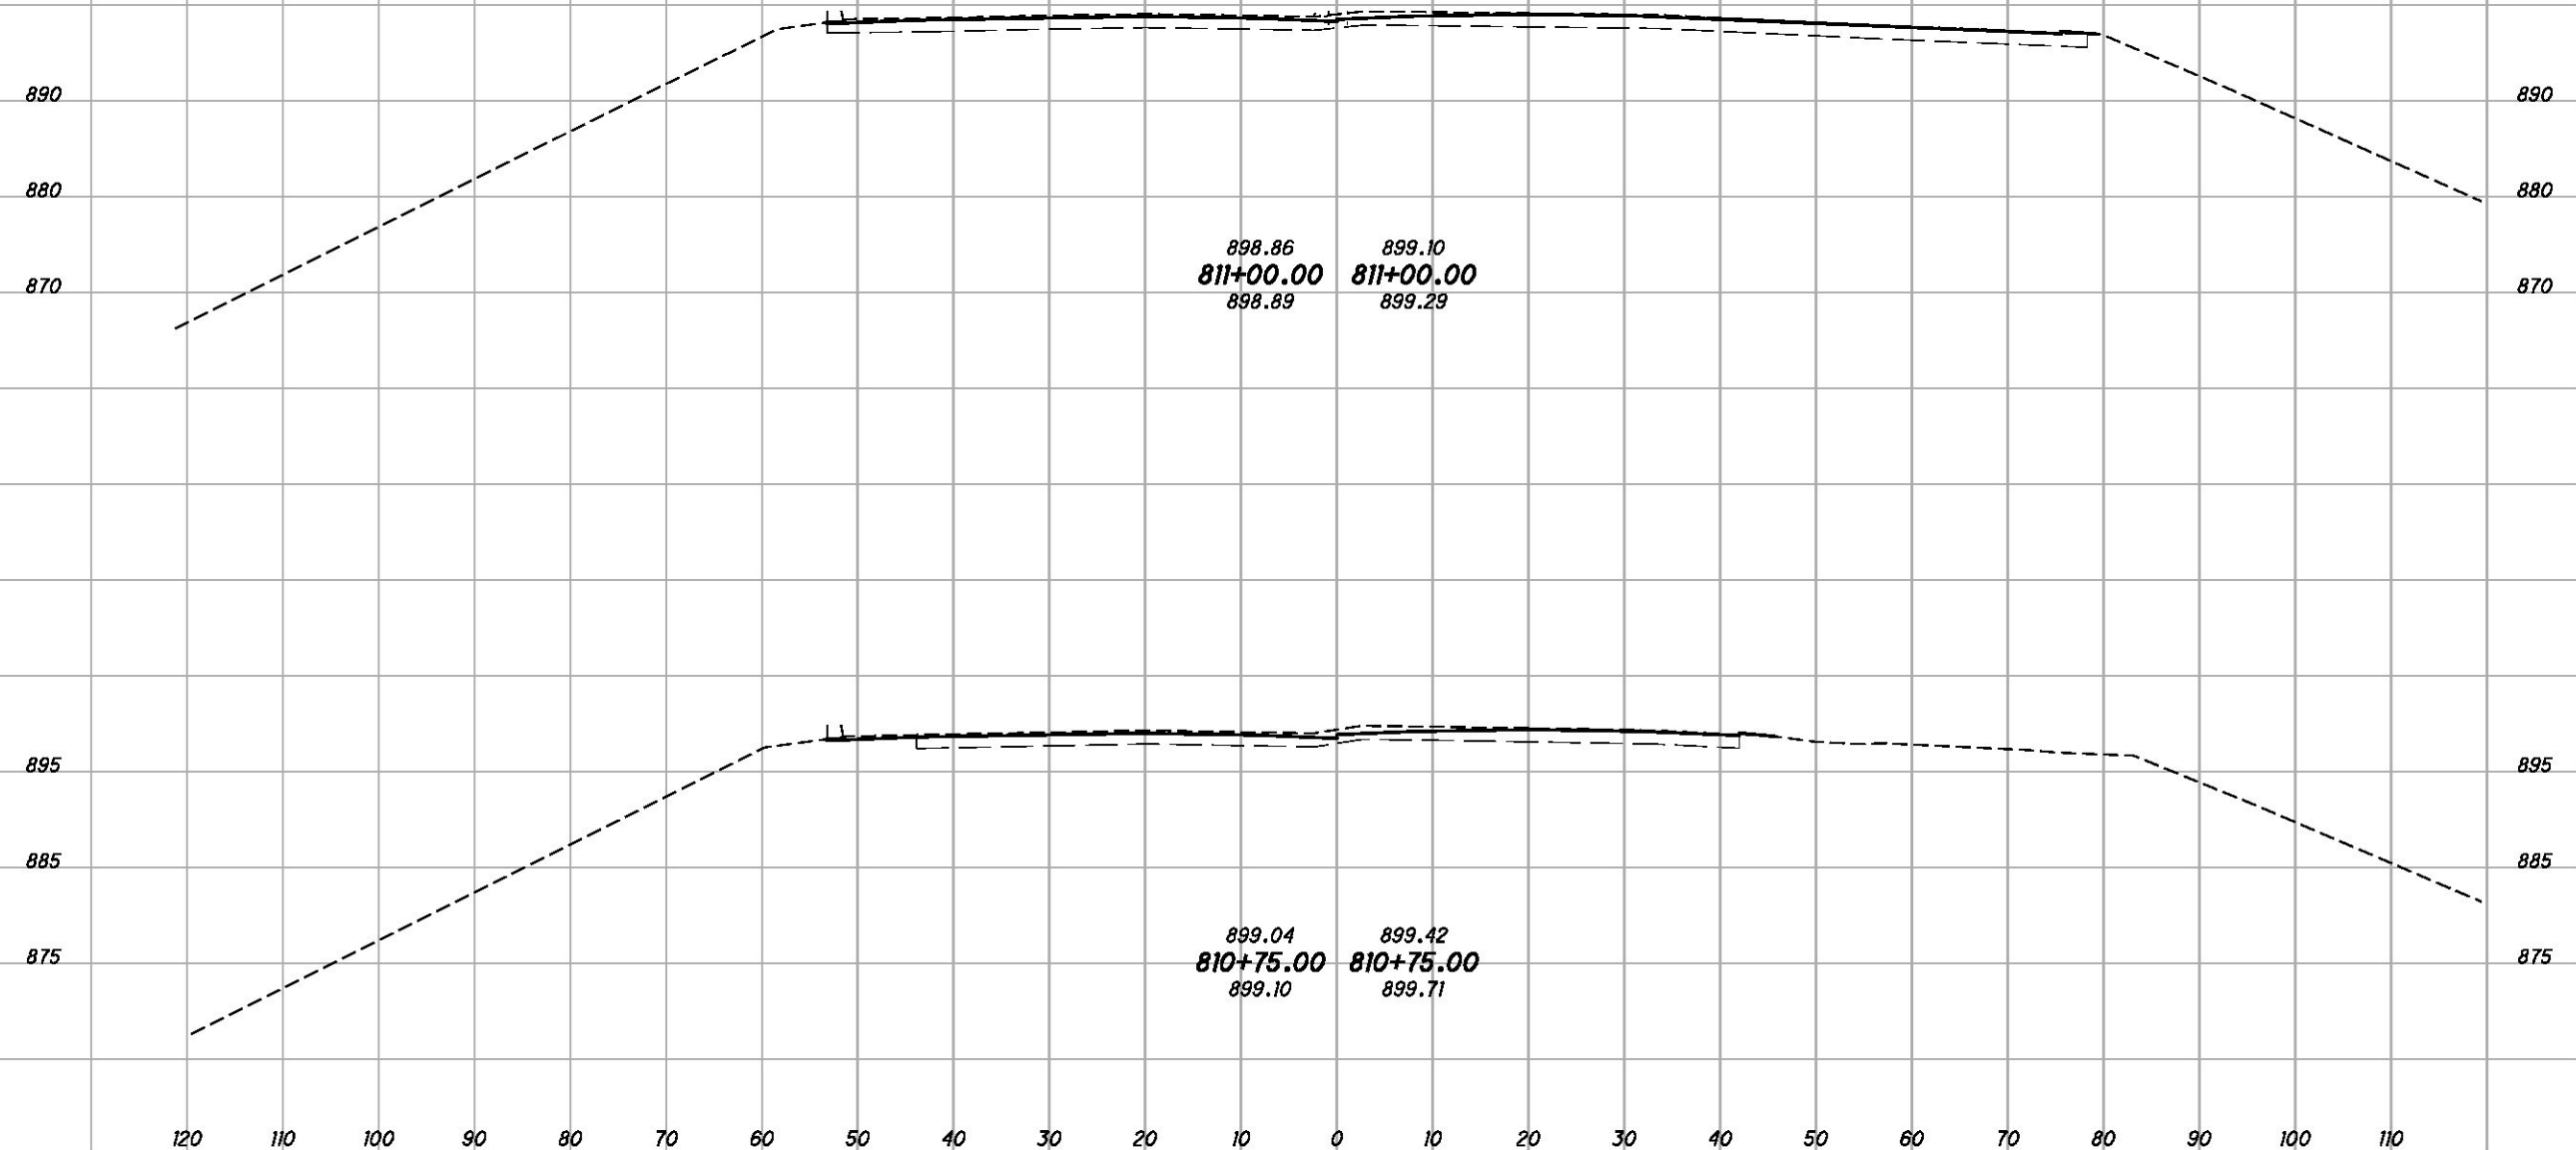

CROSS SECTIONS
STA. 810+75.00 TO STA. 811+00.00

MAH-62-18.23

50