


P:\PR510B4\mah\24073\roadway\sheets\24073XS004.dgn 5/7/2012 2:24:48 PM pennoc

SEEDING

END WIDTH	SO. YDS.

END AREA		VOLUME	
CUT	FILL	CUT	FILL

CALCULATED	
MJB	NUJ

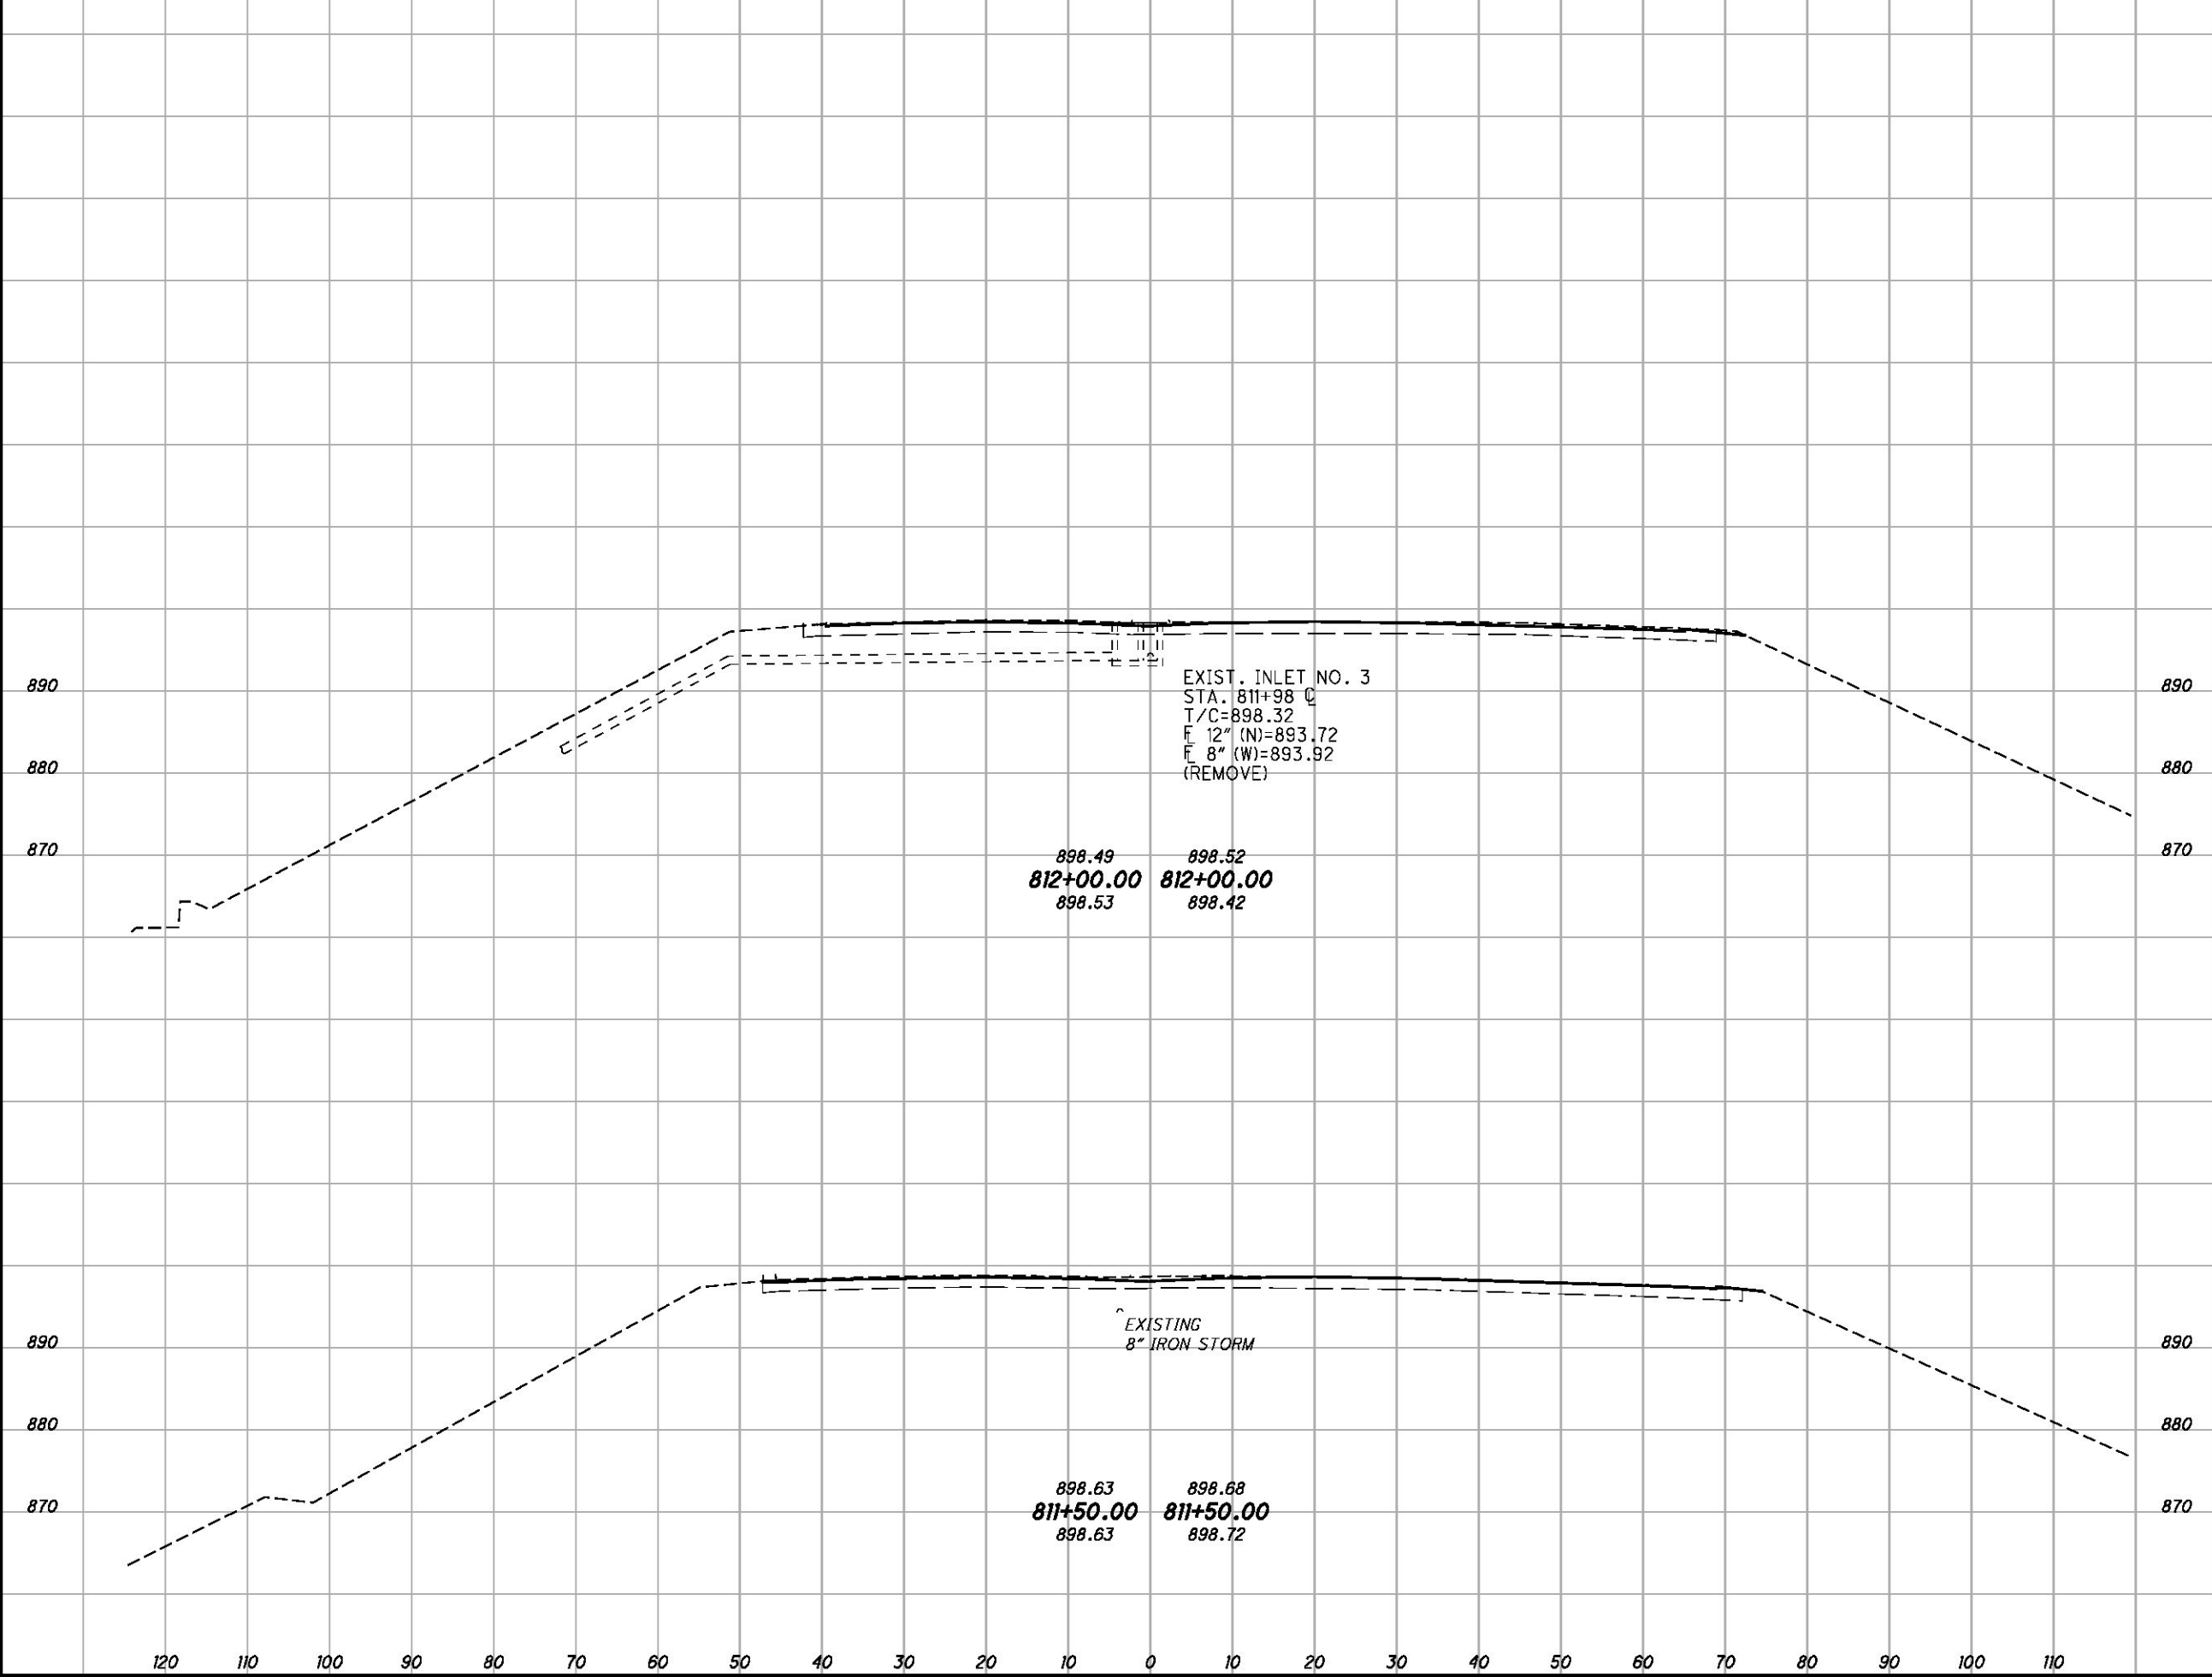

**CROSS SECTIONS**  
**STA. 811+50.00 TO STA. 812+00.00**

**MAH-62-18.23**