

P:\PR510B4\mah\24073\roadway\sheets\24073XS004.dgn 5/7/2012 2:25:02 PM pennoc


SEEDING

END WIDTH	SO. YDS.

END AREA

END AREA		VOLUME	
CUT	FILL	CUT	FILL

CALCULATED	
MJB	NUJ

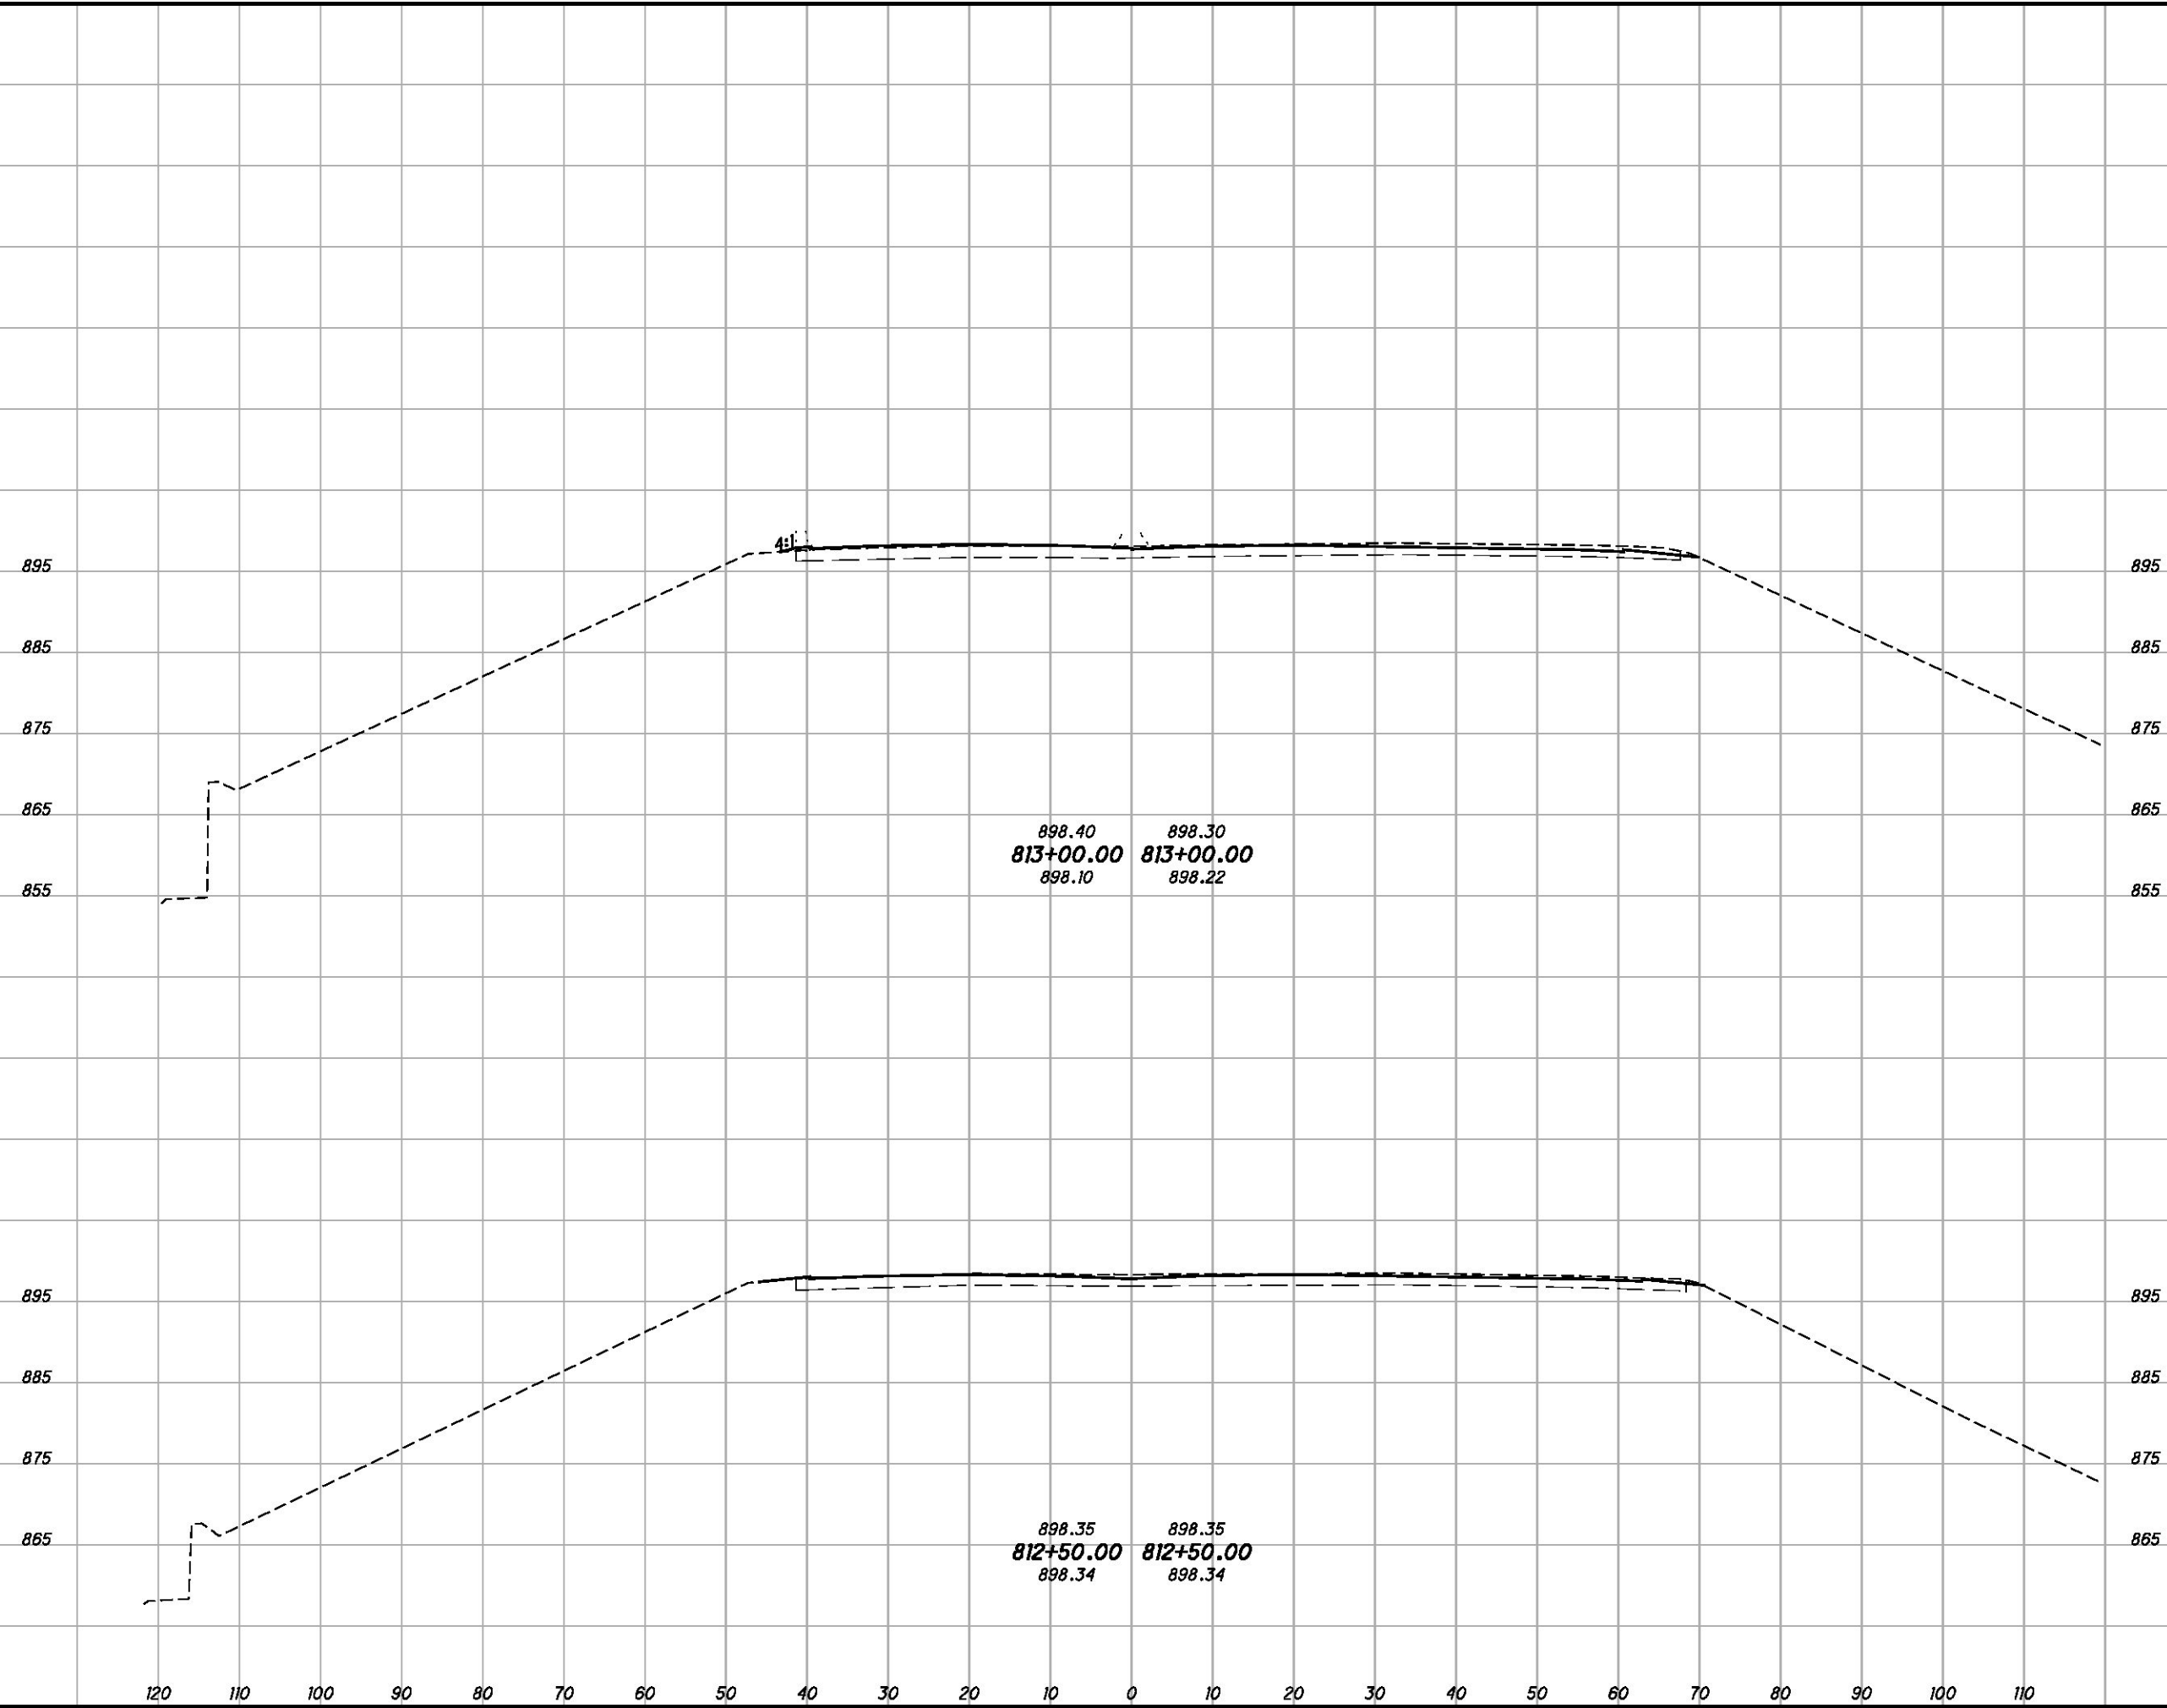

898.40 898.30
813+00.00 813+00.00
 898.10 898.22

898.35 898.35
812+50.00 812+50.00
 898.34 898.34

CROSS SECTIONS
STA. 812+50.00 TO STA. 813+00.00

MAH-62-18.23