


P:\PR510B4\mah\24073\roadway\sheets\24073XS004.dgn 5/7/2012 2:25:18 PM pennoc

SEEDING
END SO.
WIDTH YDS.

END AREA VOLUME
CUT FILL CUT FILL

CALCULATED
MJB
CHECKED
NUJ

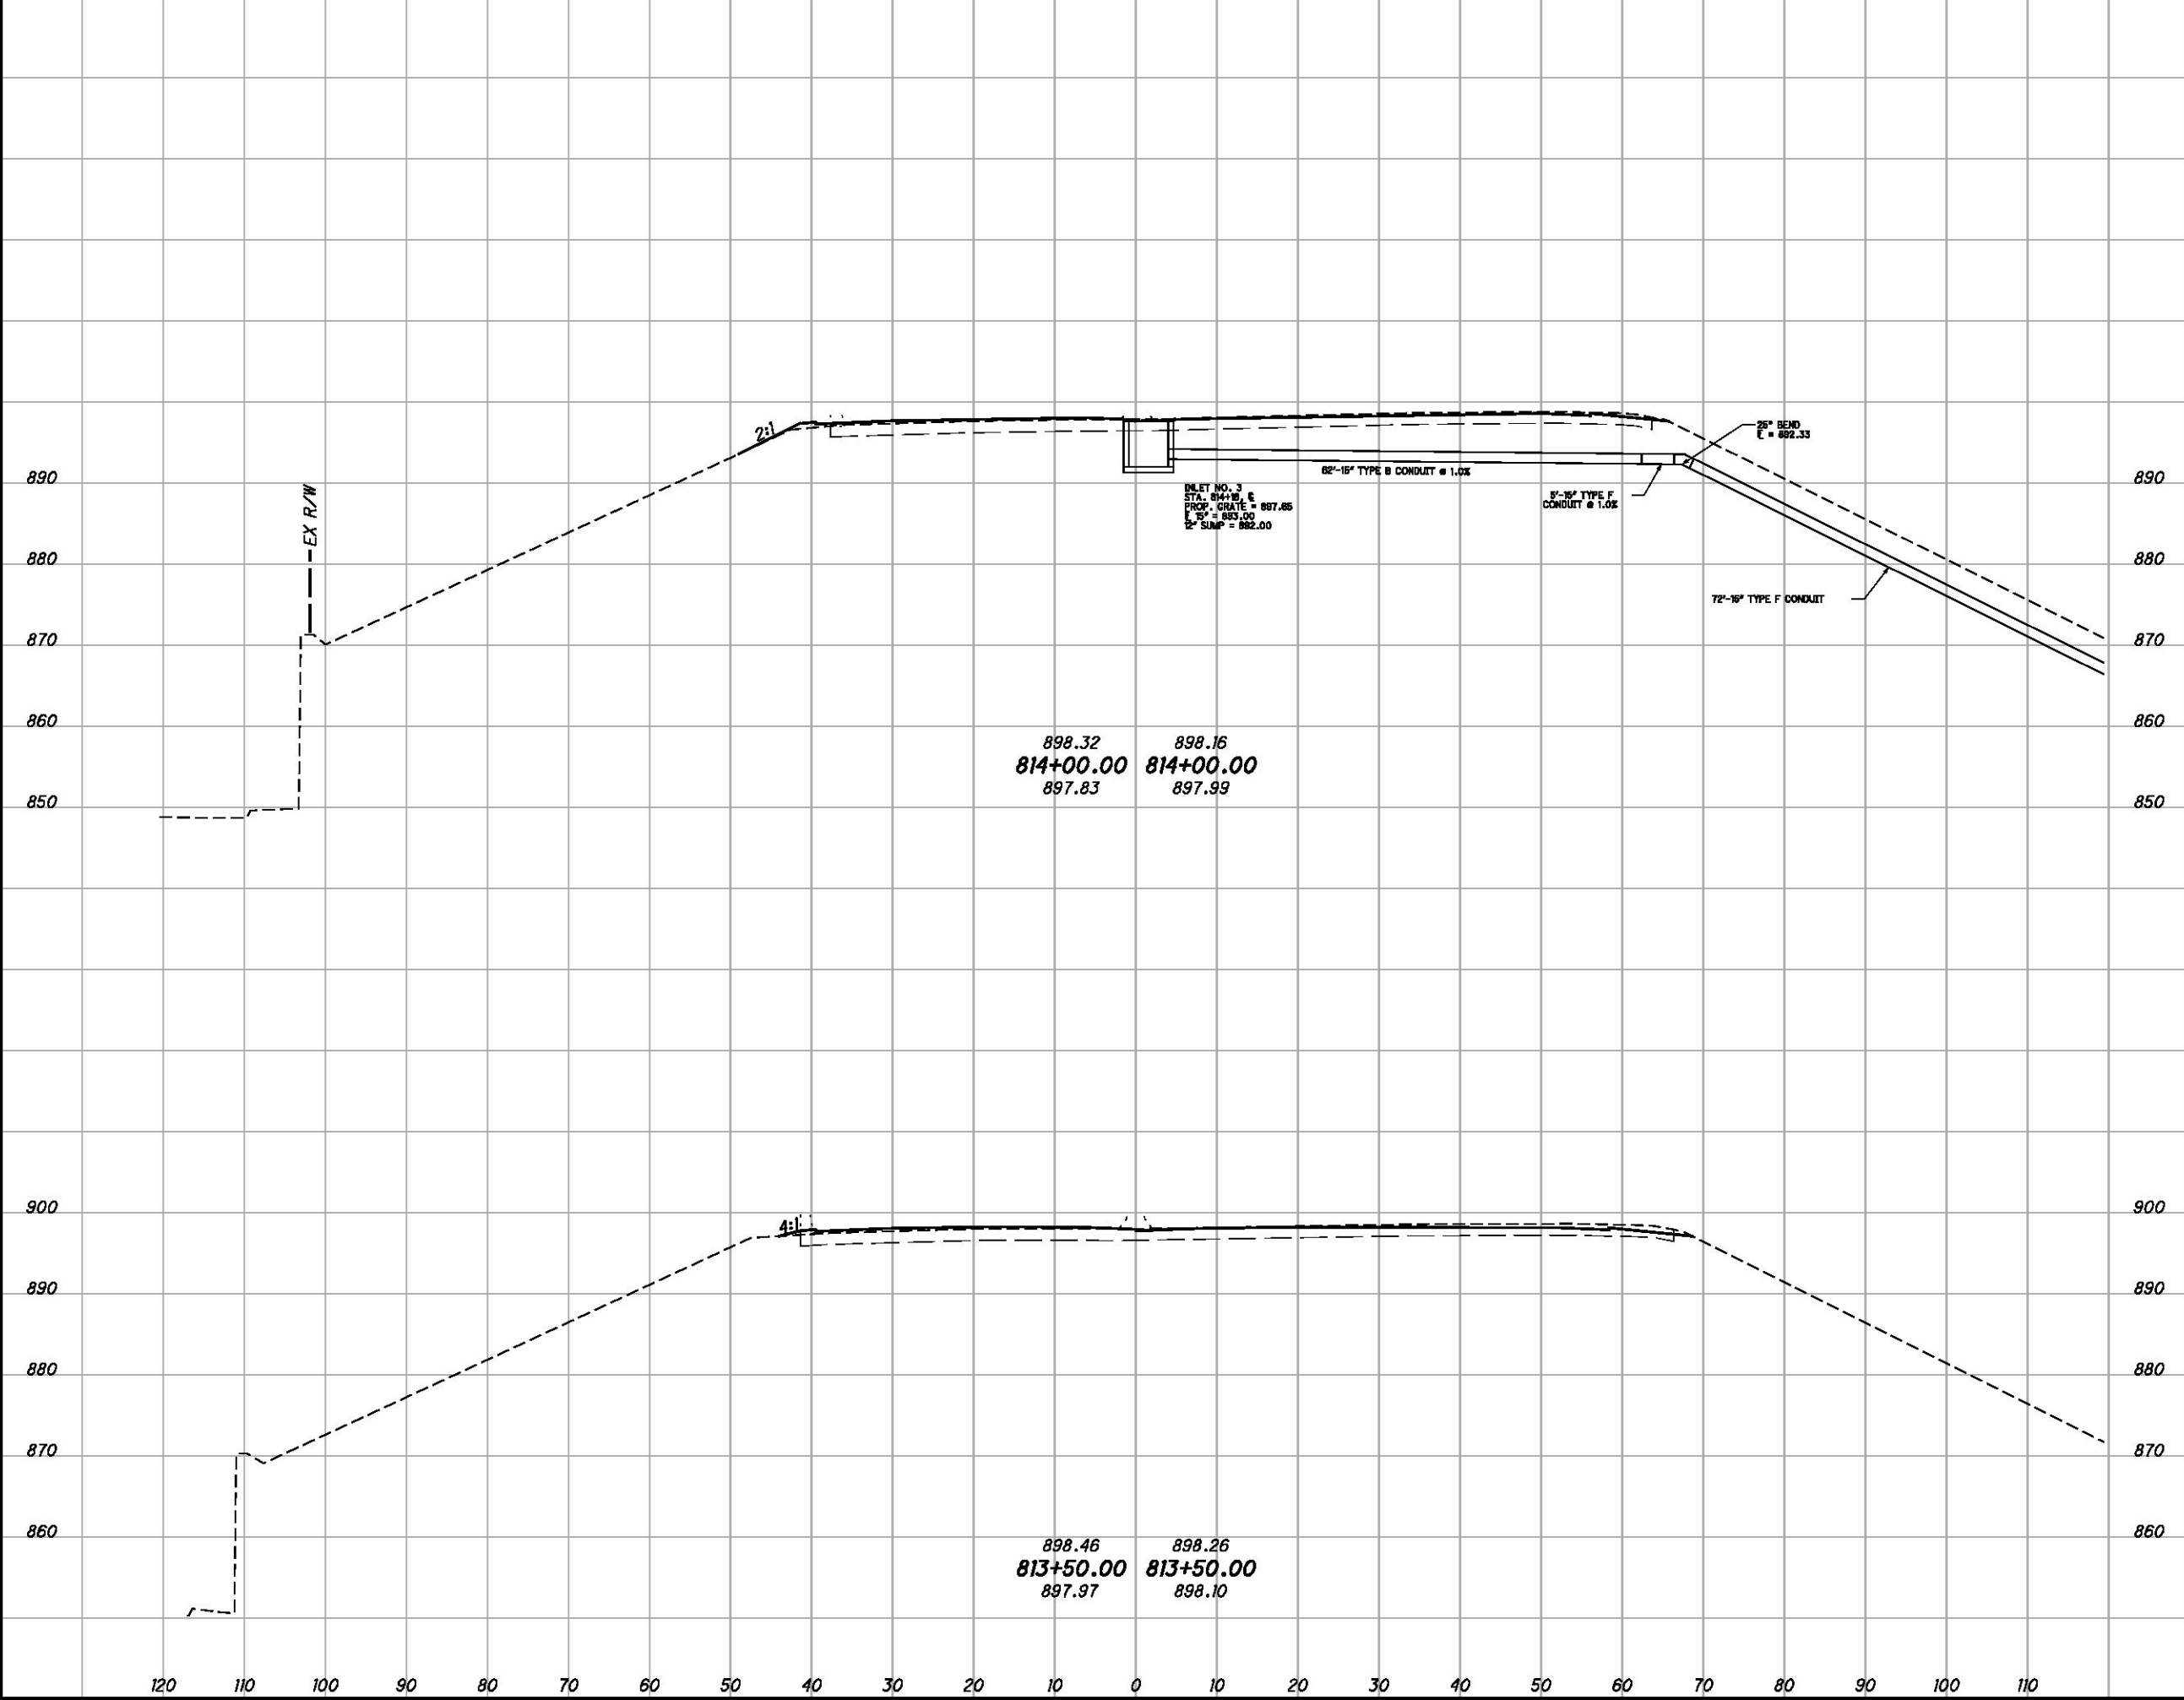

CROSS SECTIONS
STA. 813+50.00 TO STA. 814+00.00

MAH-62-18.23