

P:\PR510B4\mah\24073\roadway\sheets\24073XS004.dgn 5/7/2012 2:25:31 PM pennoc


SEEDING

END WIDTH	SO. YDS.

END AREA

END AREA		VOLUME	
CUT	FILL	CUT	FILL

CALCULATED	
MJB	NUJ

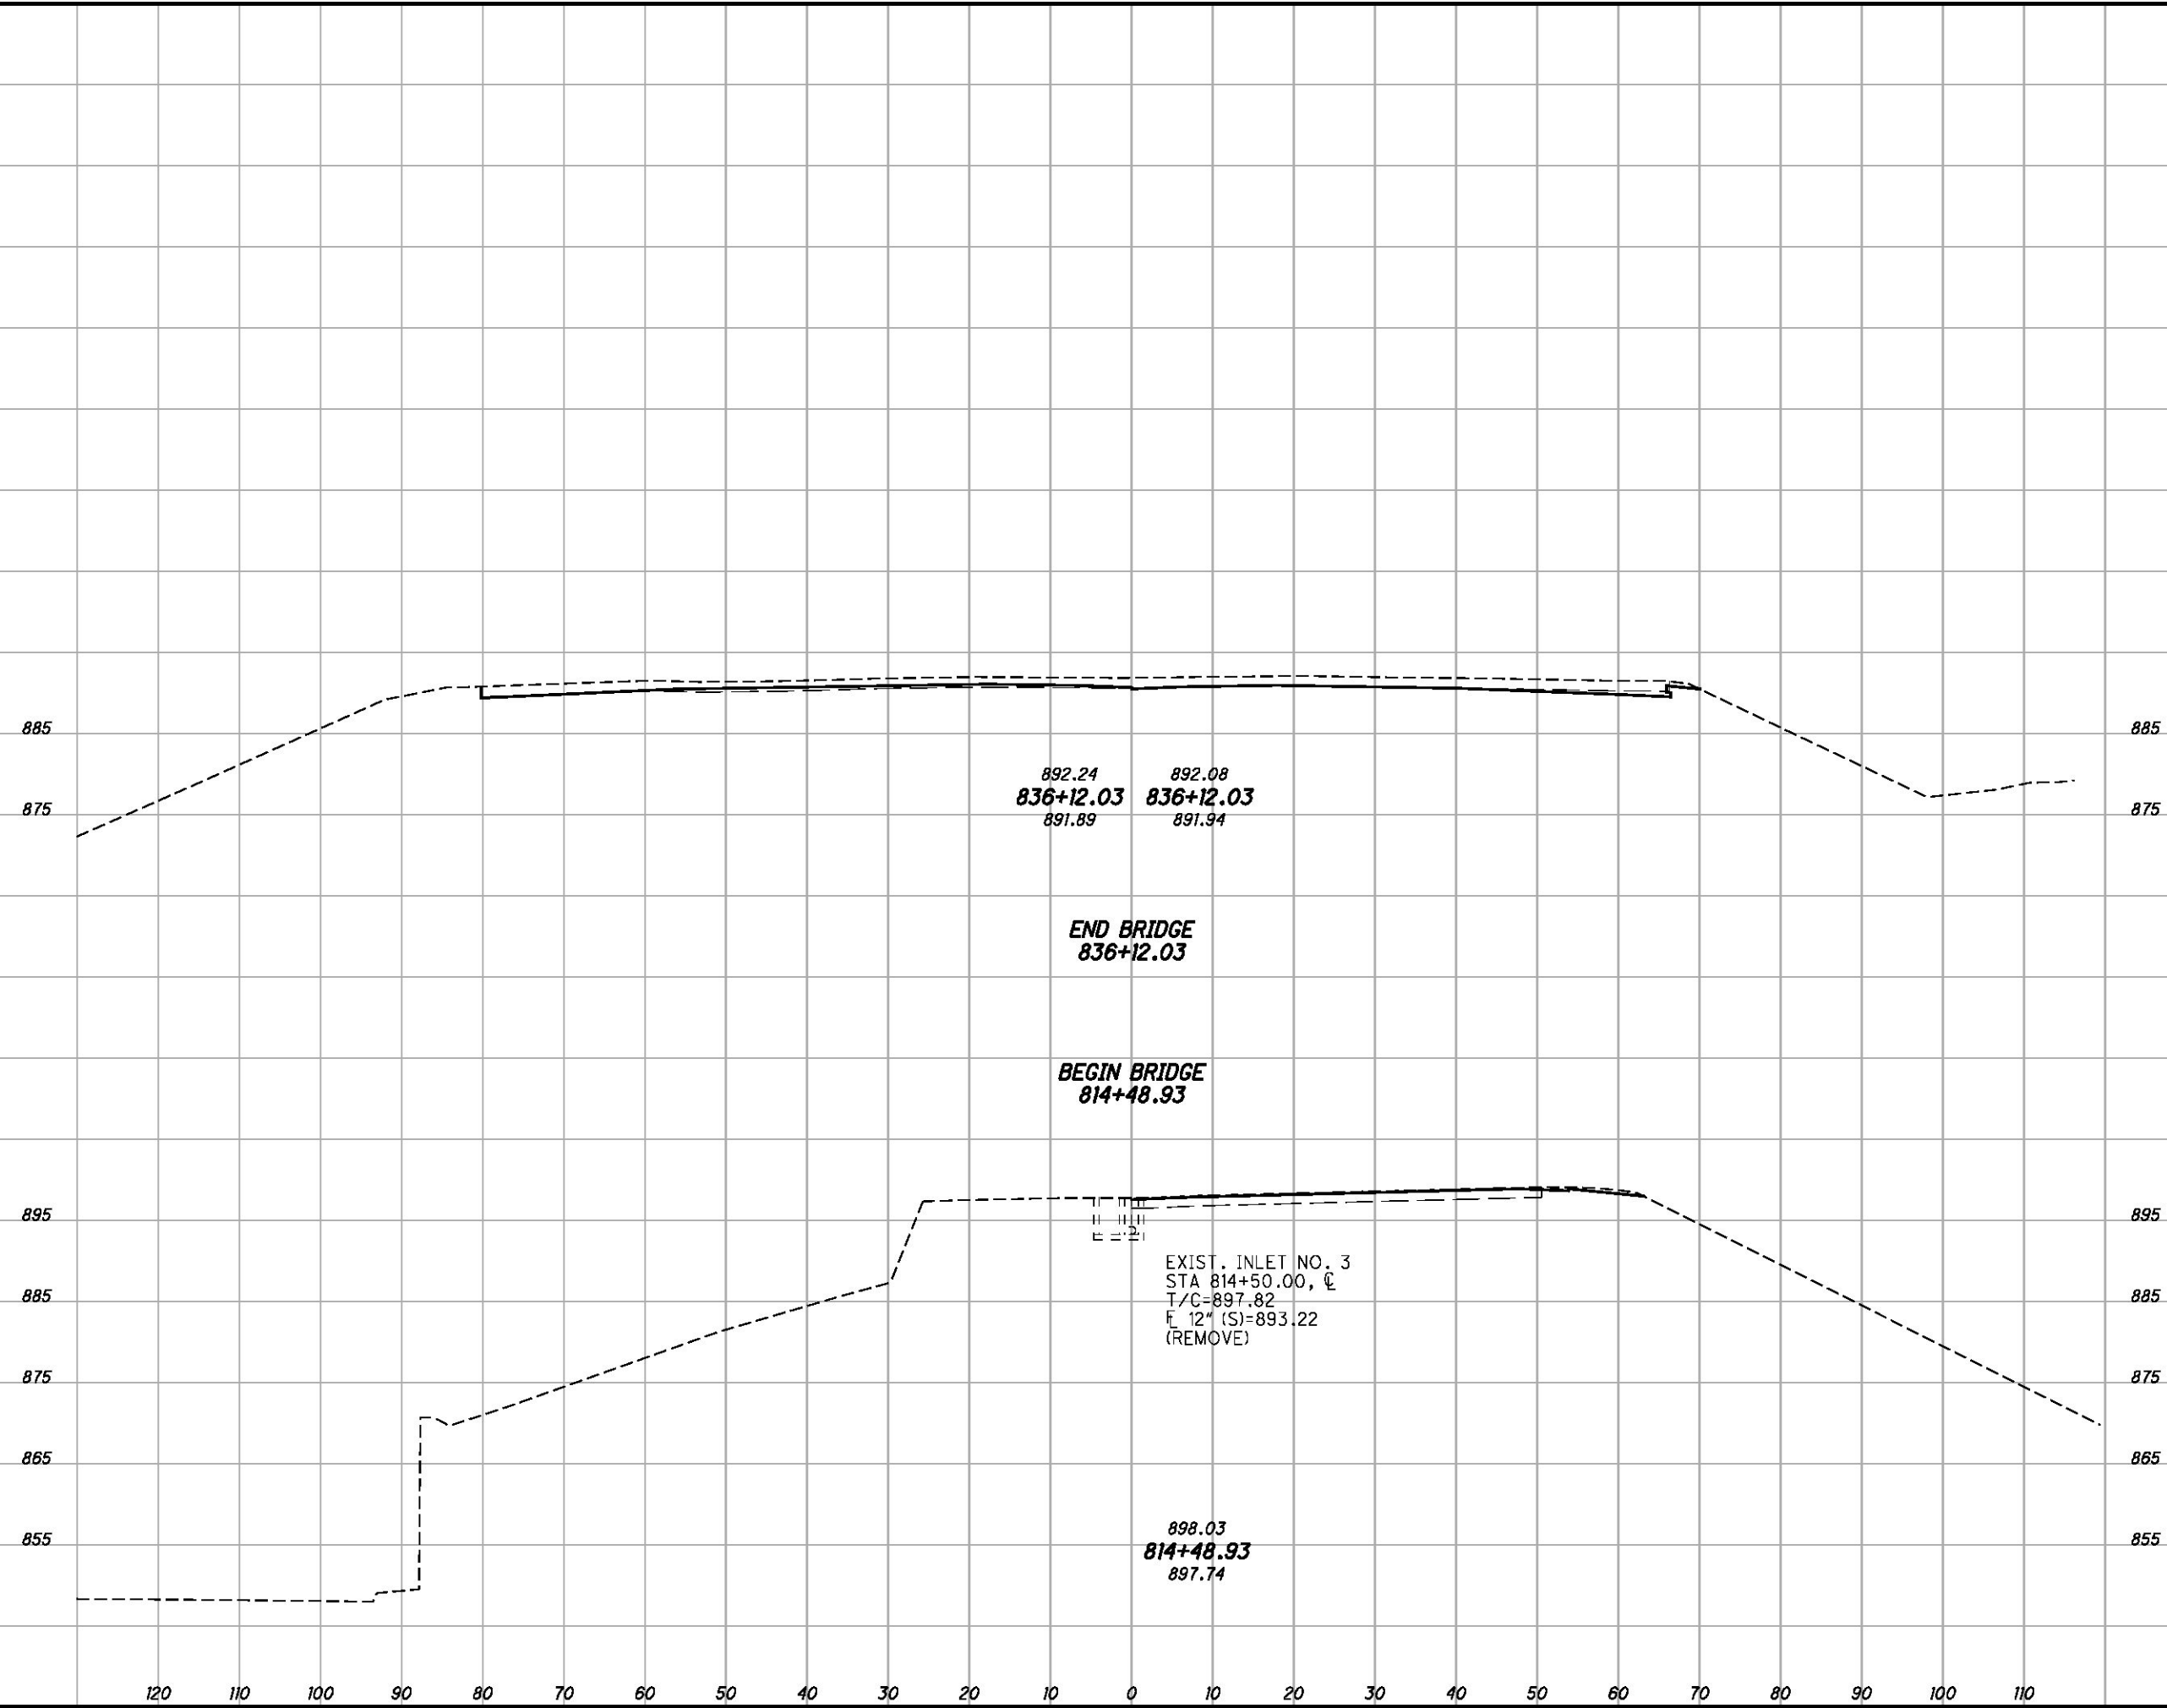

**CROSS SECTIONS
STA. 814+48.93 TO STA. 836+12.03**

MAH-62-18.23