


P:\PR51084\msh\24073\roadway\sheets\24073XS004.dgn 5/7/2012 2:25:43 PM panno

SEEDING

END SO.  
WIDTH YDS.

END AREA VOLUME  
CUT FILL CUT FILL

CALCULATED  
MJB  
CHECKED  
NUJ

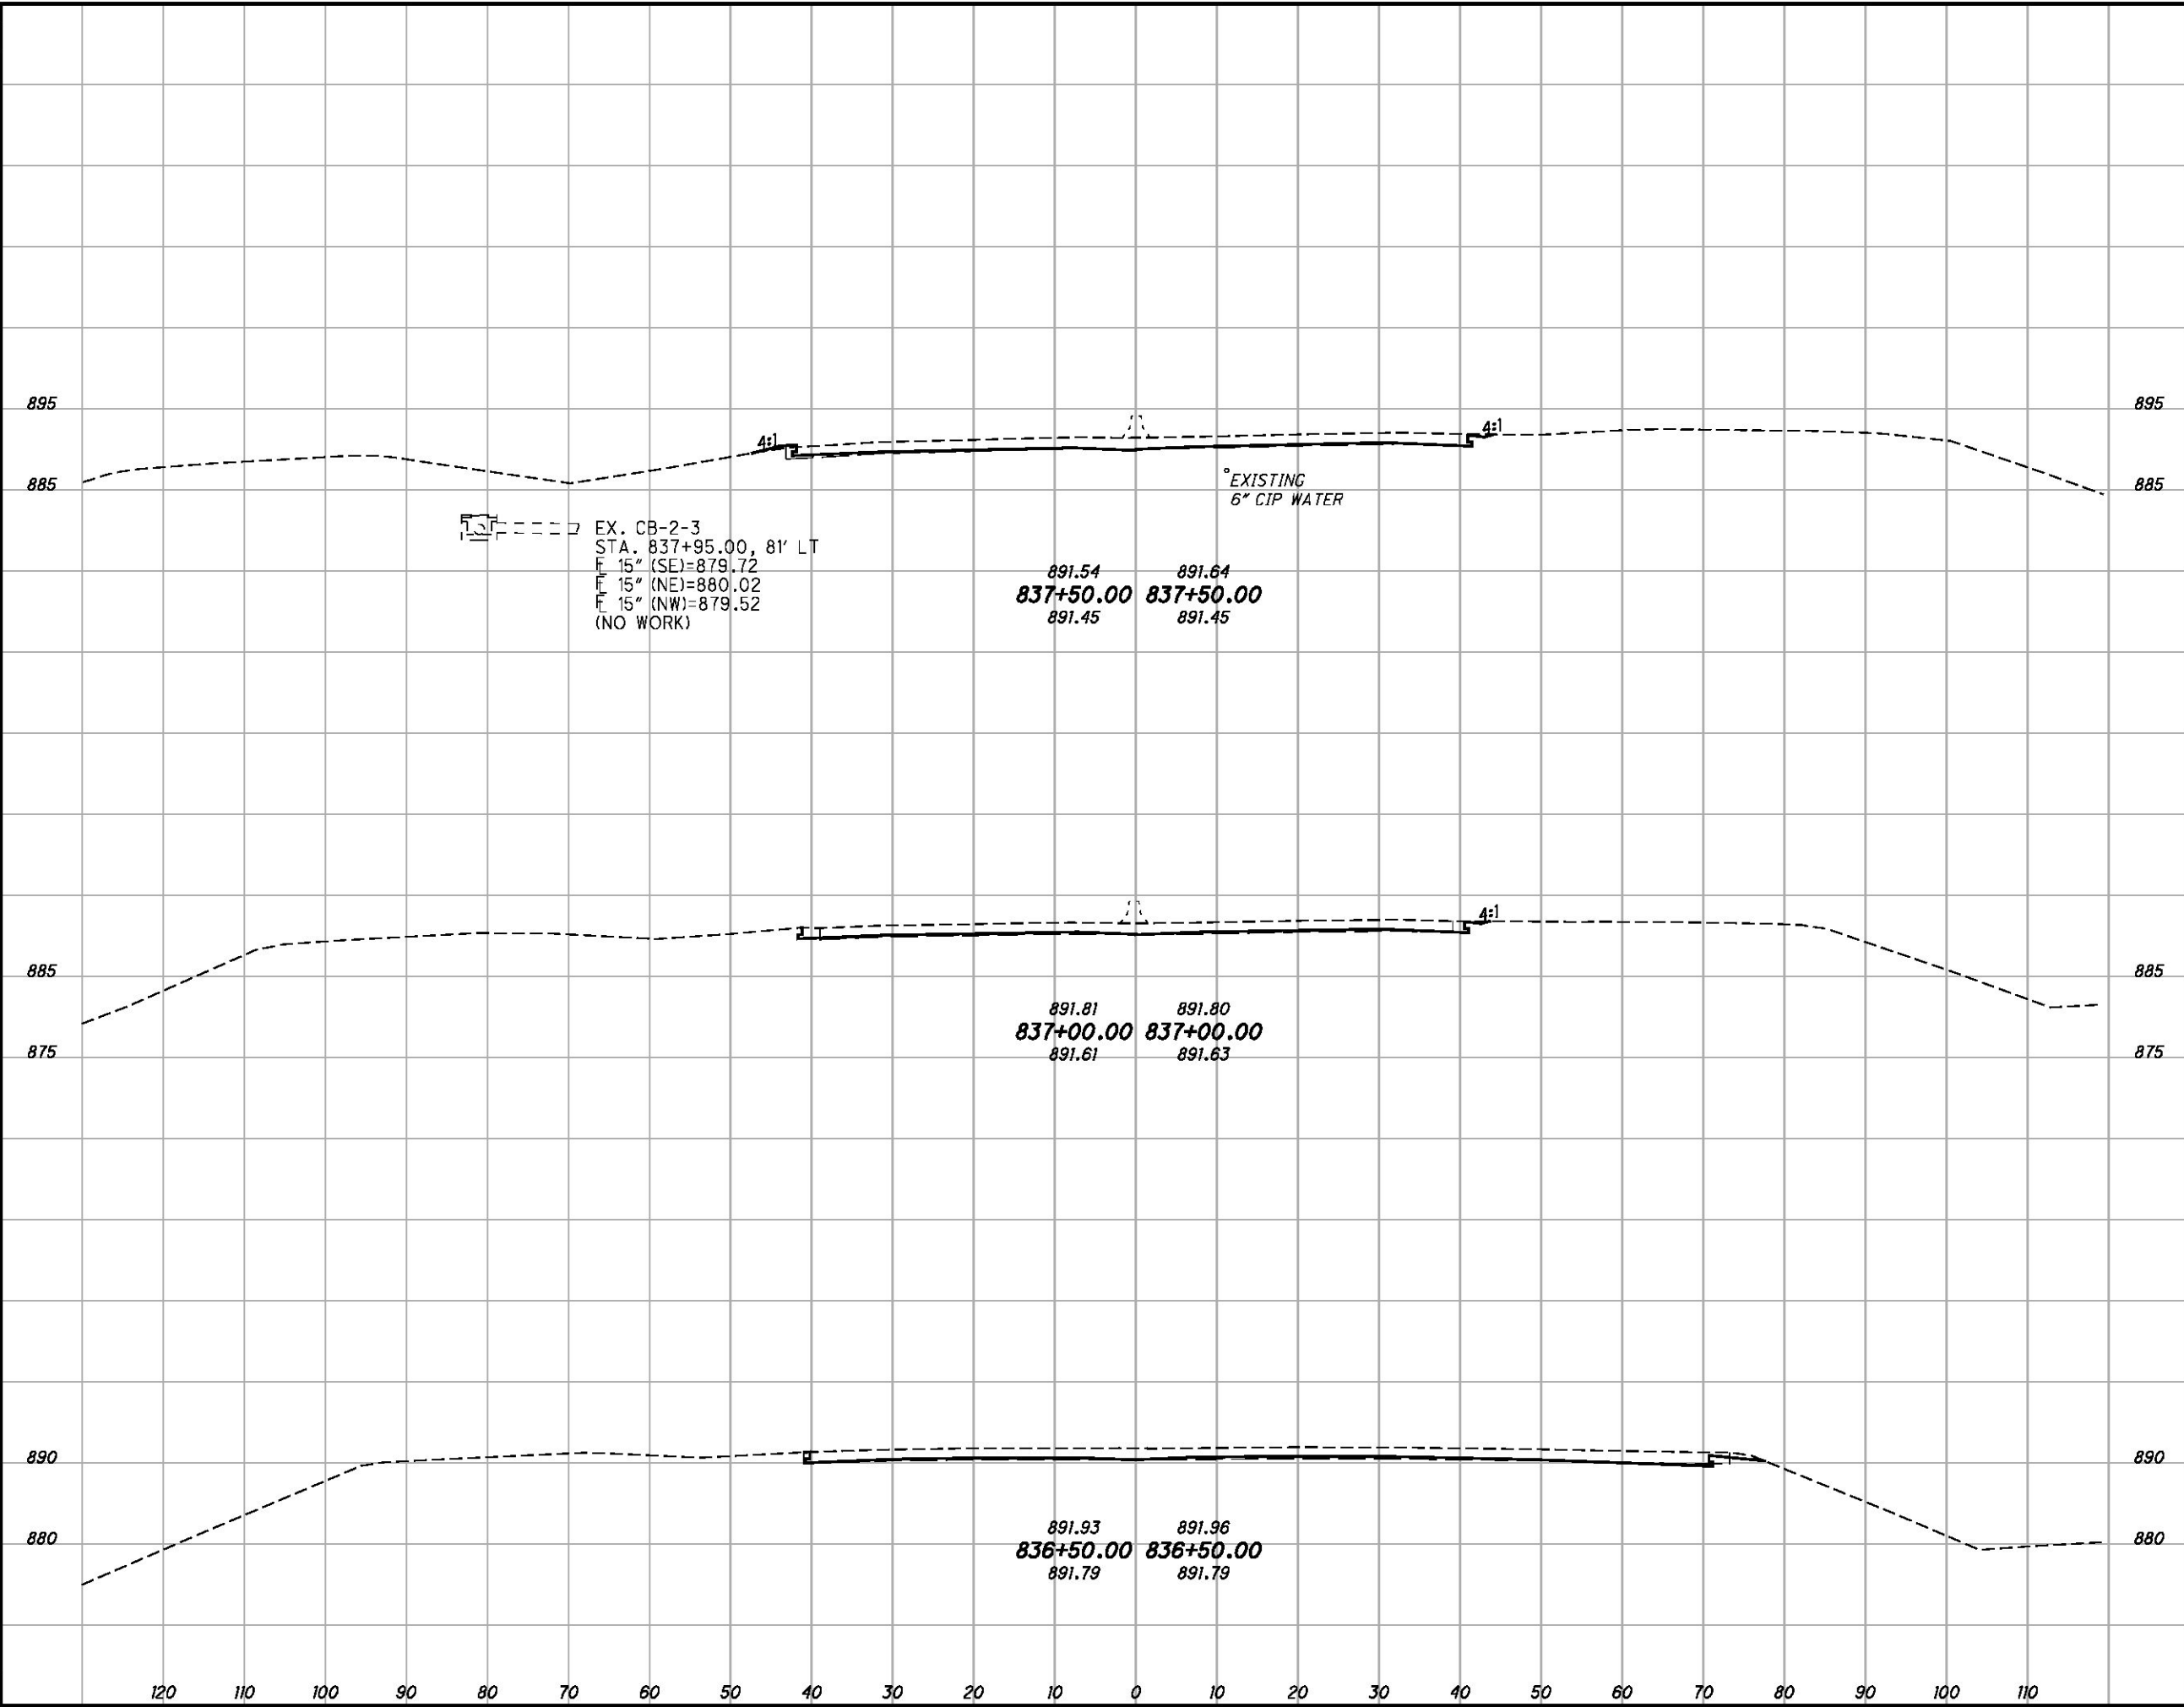

CROSS SECTIONS  
STA. 836+50.00 TO STA. 837+50.00

MAH-62-18.23