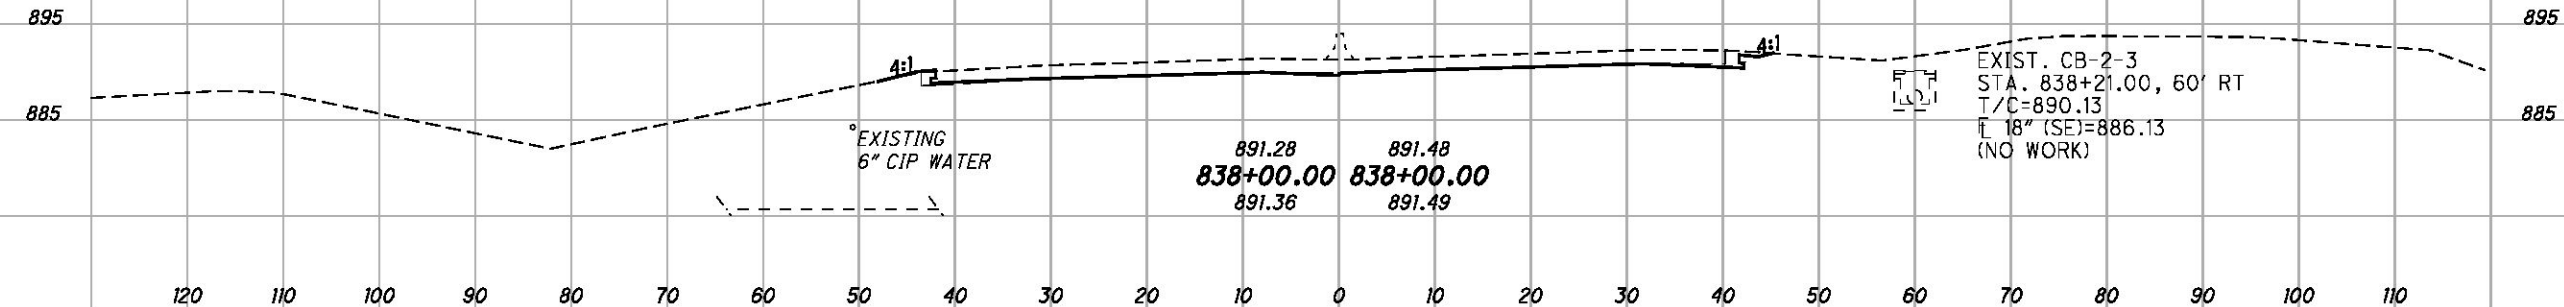


P:\PR510B4\moh\24073\roadway\sheets\24073XS004.dgn 5/7/2012 2:26:02 PM pennoc

SEEDING	
END WIDTH	SO. YDS.

END AREA		VOLUME		CALCULATED
CUT	FILL	CUT	FILL	

**CROSS SECTIONS  
STA. 838+00.00**

**MAH-62-18.23**