

P:\PR510B4\mah\24073\roadway\sheets\24073XS001.dgn 5/7/2012 2:27:24 PM pennoc


SEEDING

END SO.
WIDTH YDS.

END AREA
CUT FILL

VOLUME
CUT FILL

CALCULATED
MJB
CHECKED
NUJ

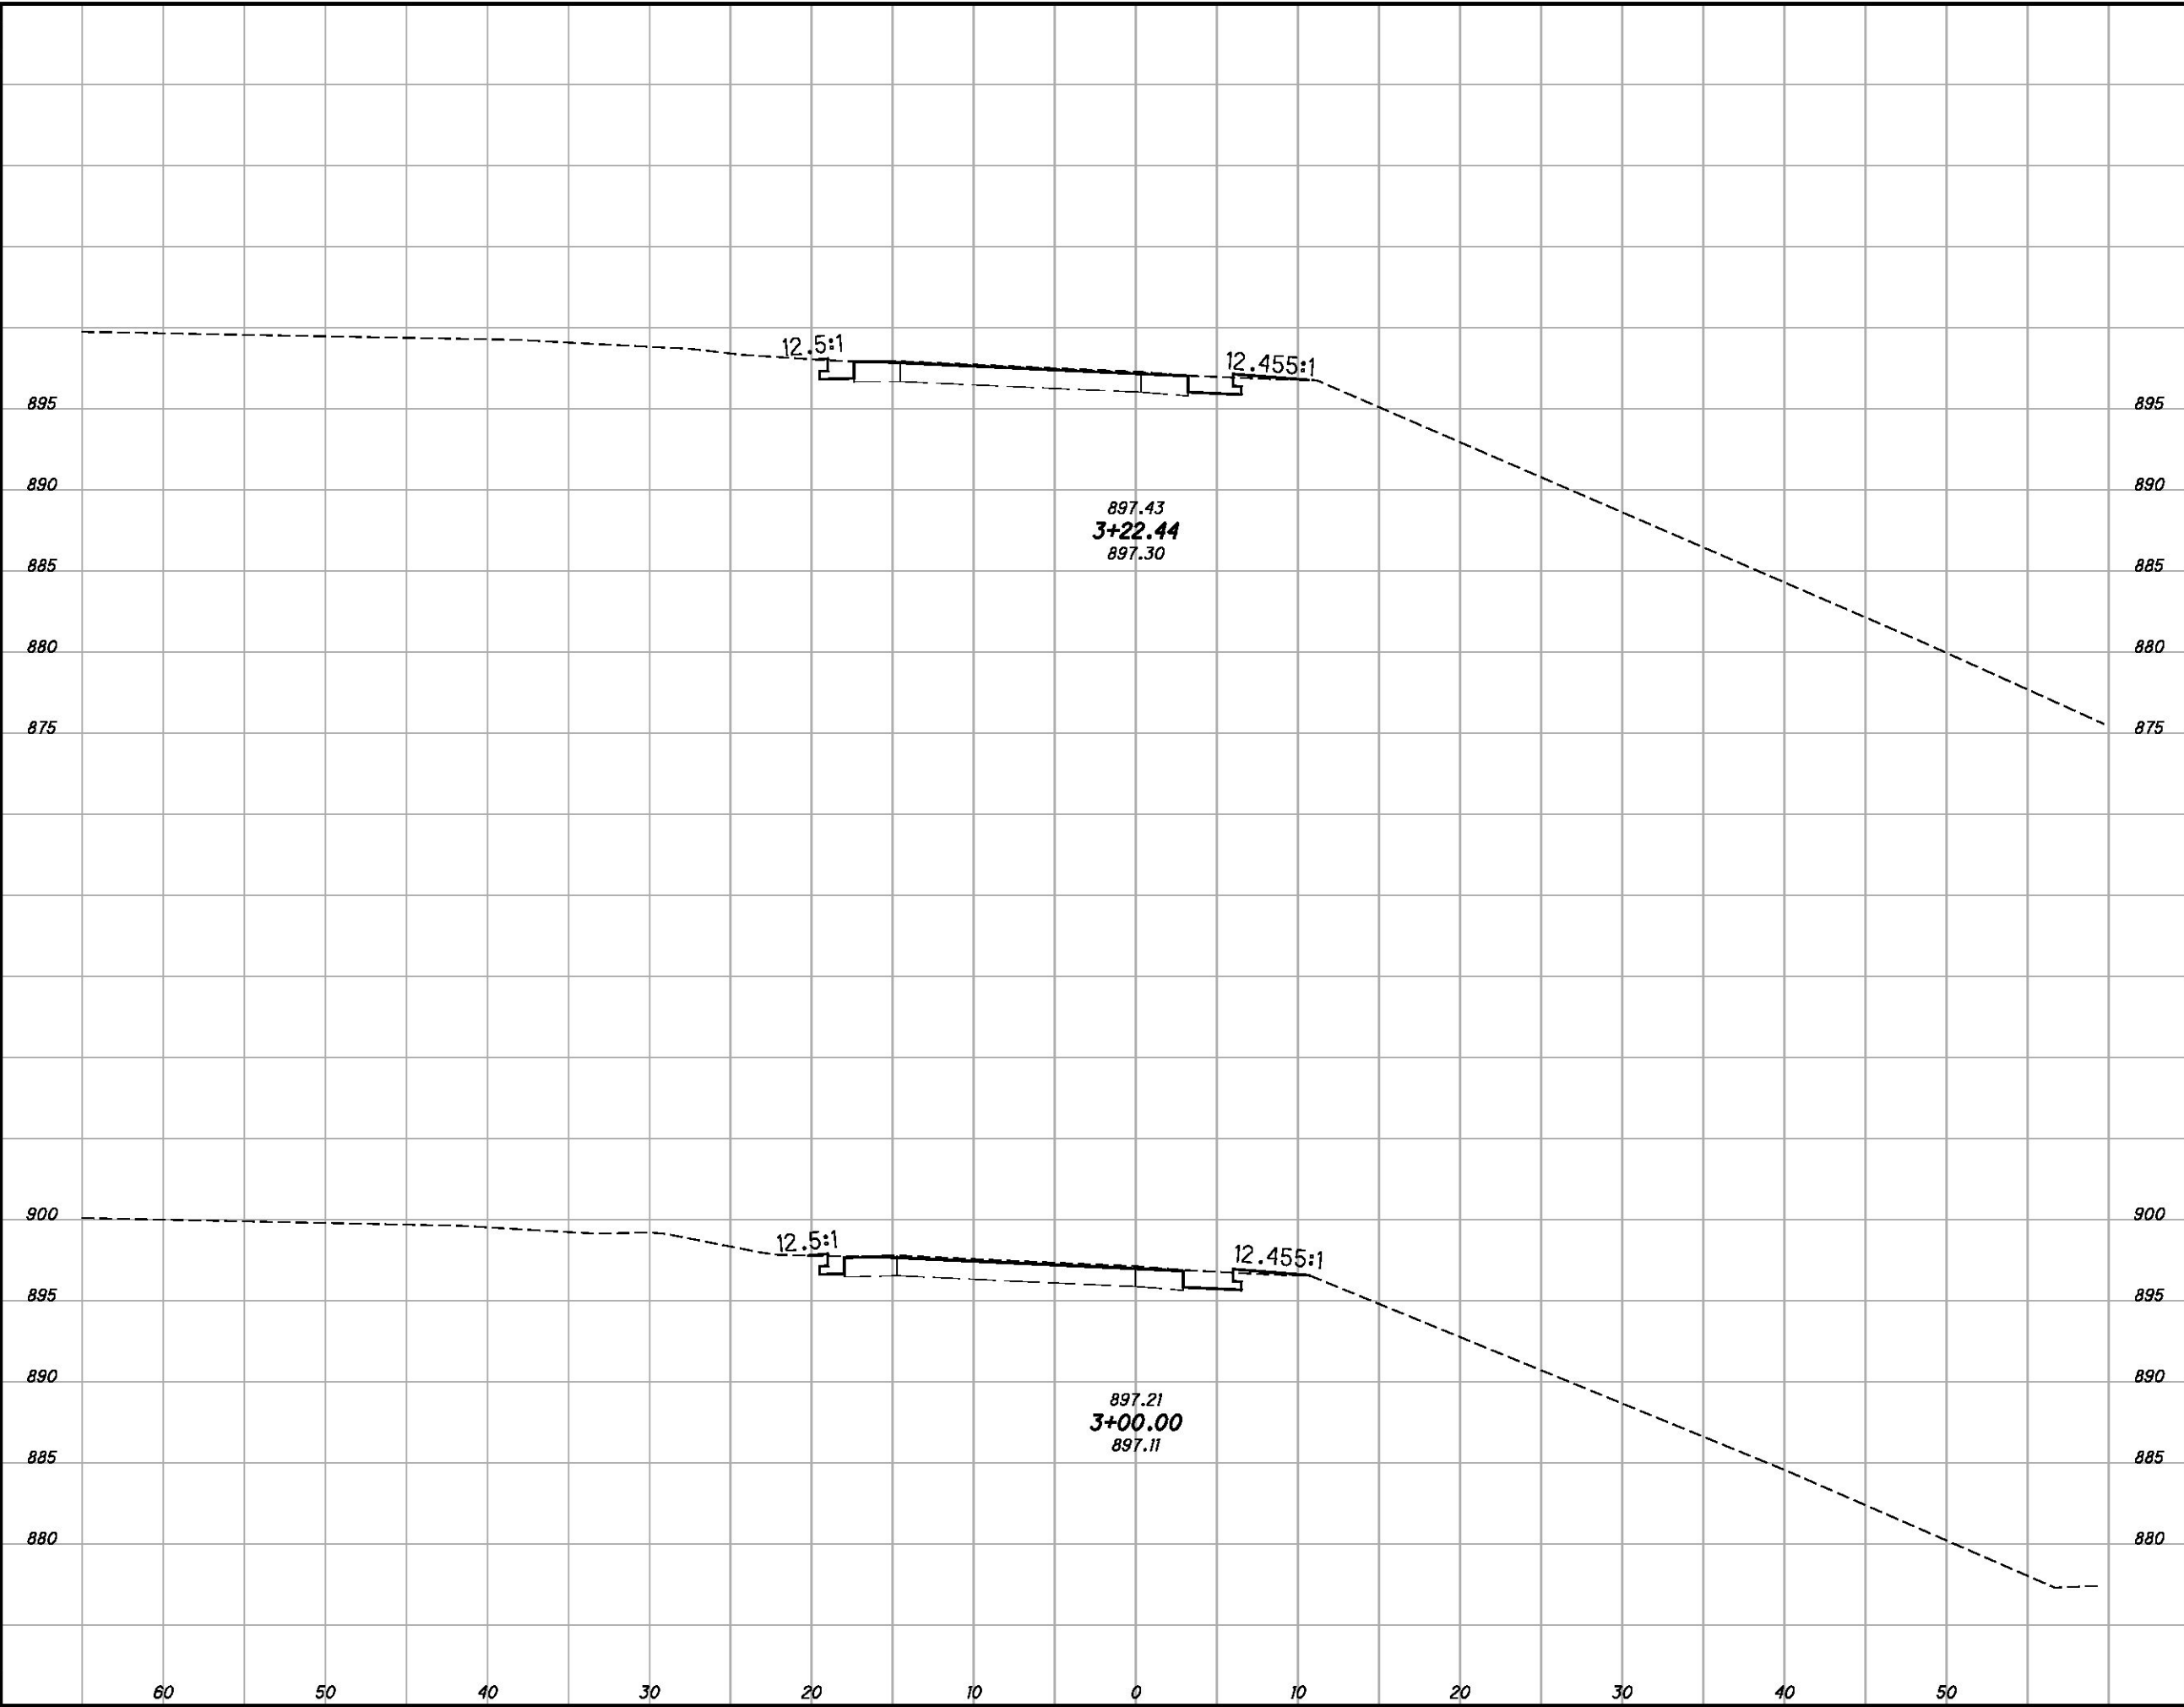

CROSS SECTIONS - RAMP BZ
STA. 3+00.00 TO STA. 3+22.44

MAH-62-18.23