

P:\PR510B4\mah\24073\roadway\sheets\24073XS003.dgn 5/7/2012 2:28:58 PM pennoc


SEEDING

END SO.
WIDTH YDS.

END AREA
CUT FILL

VOLUME
CUT FILL

CALCULATED
MJB
CHECKED
NUJ

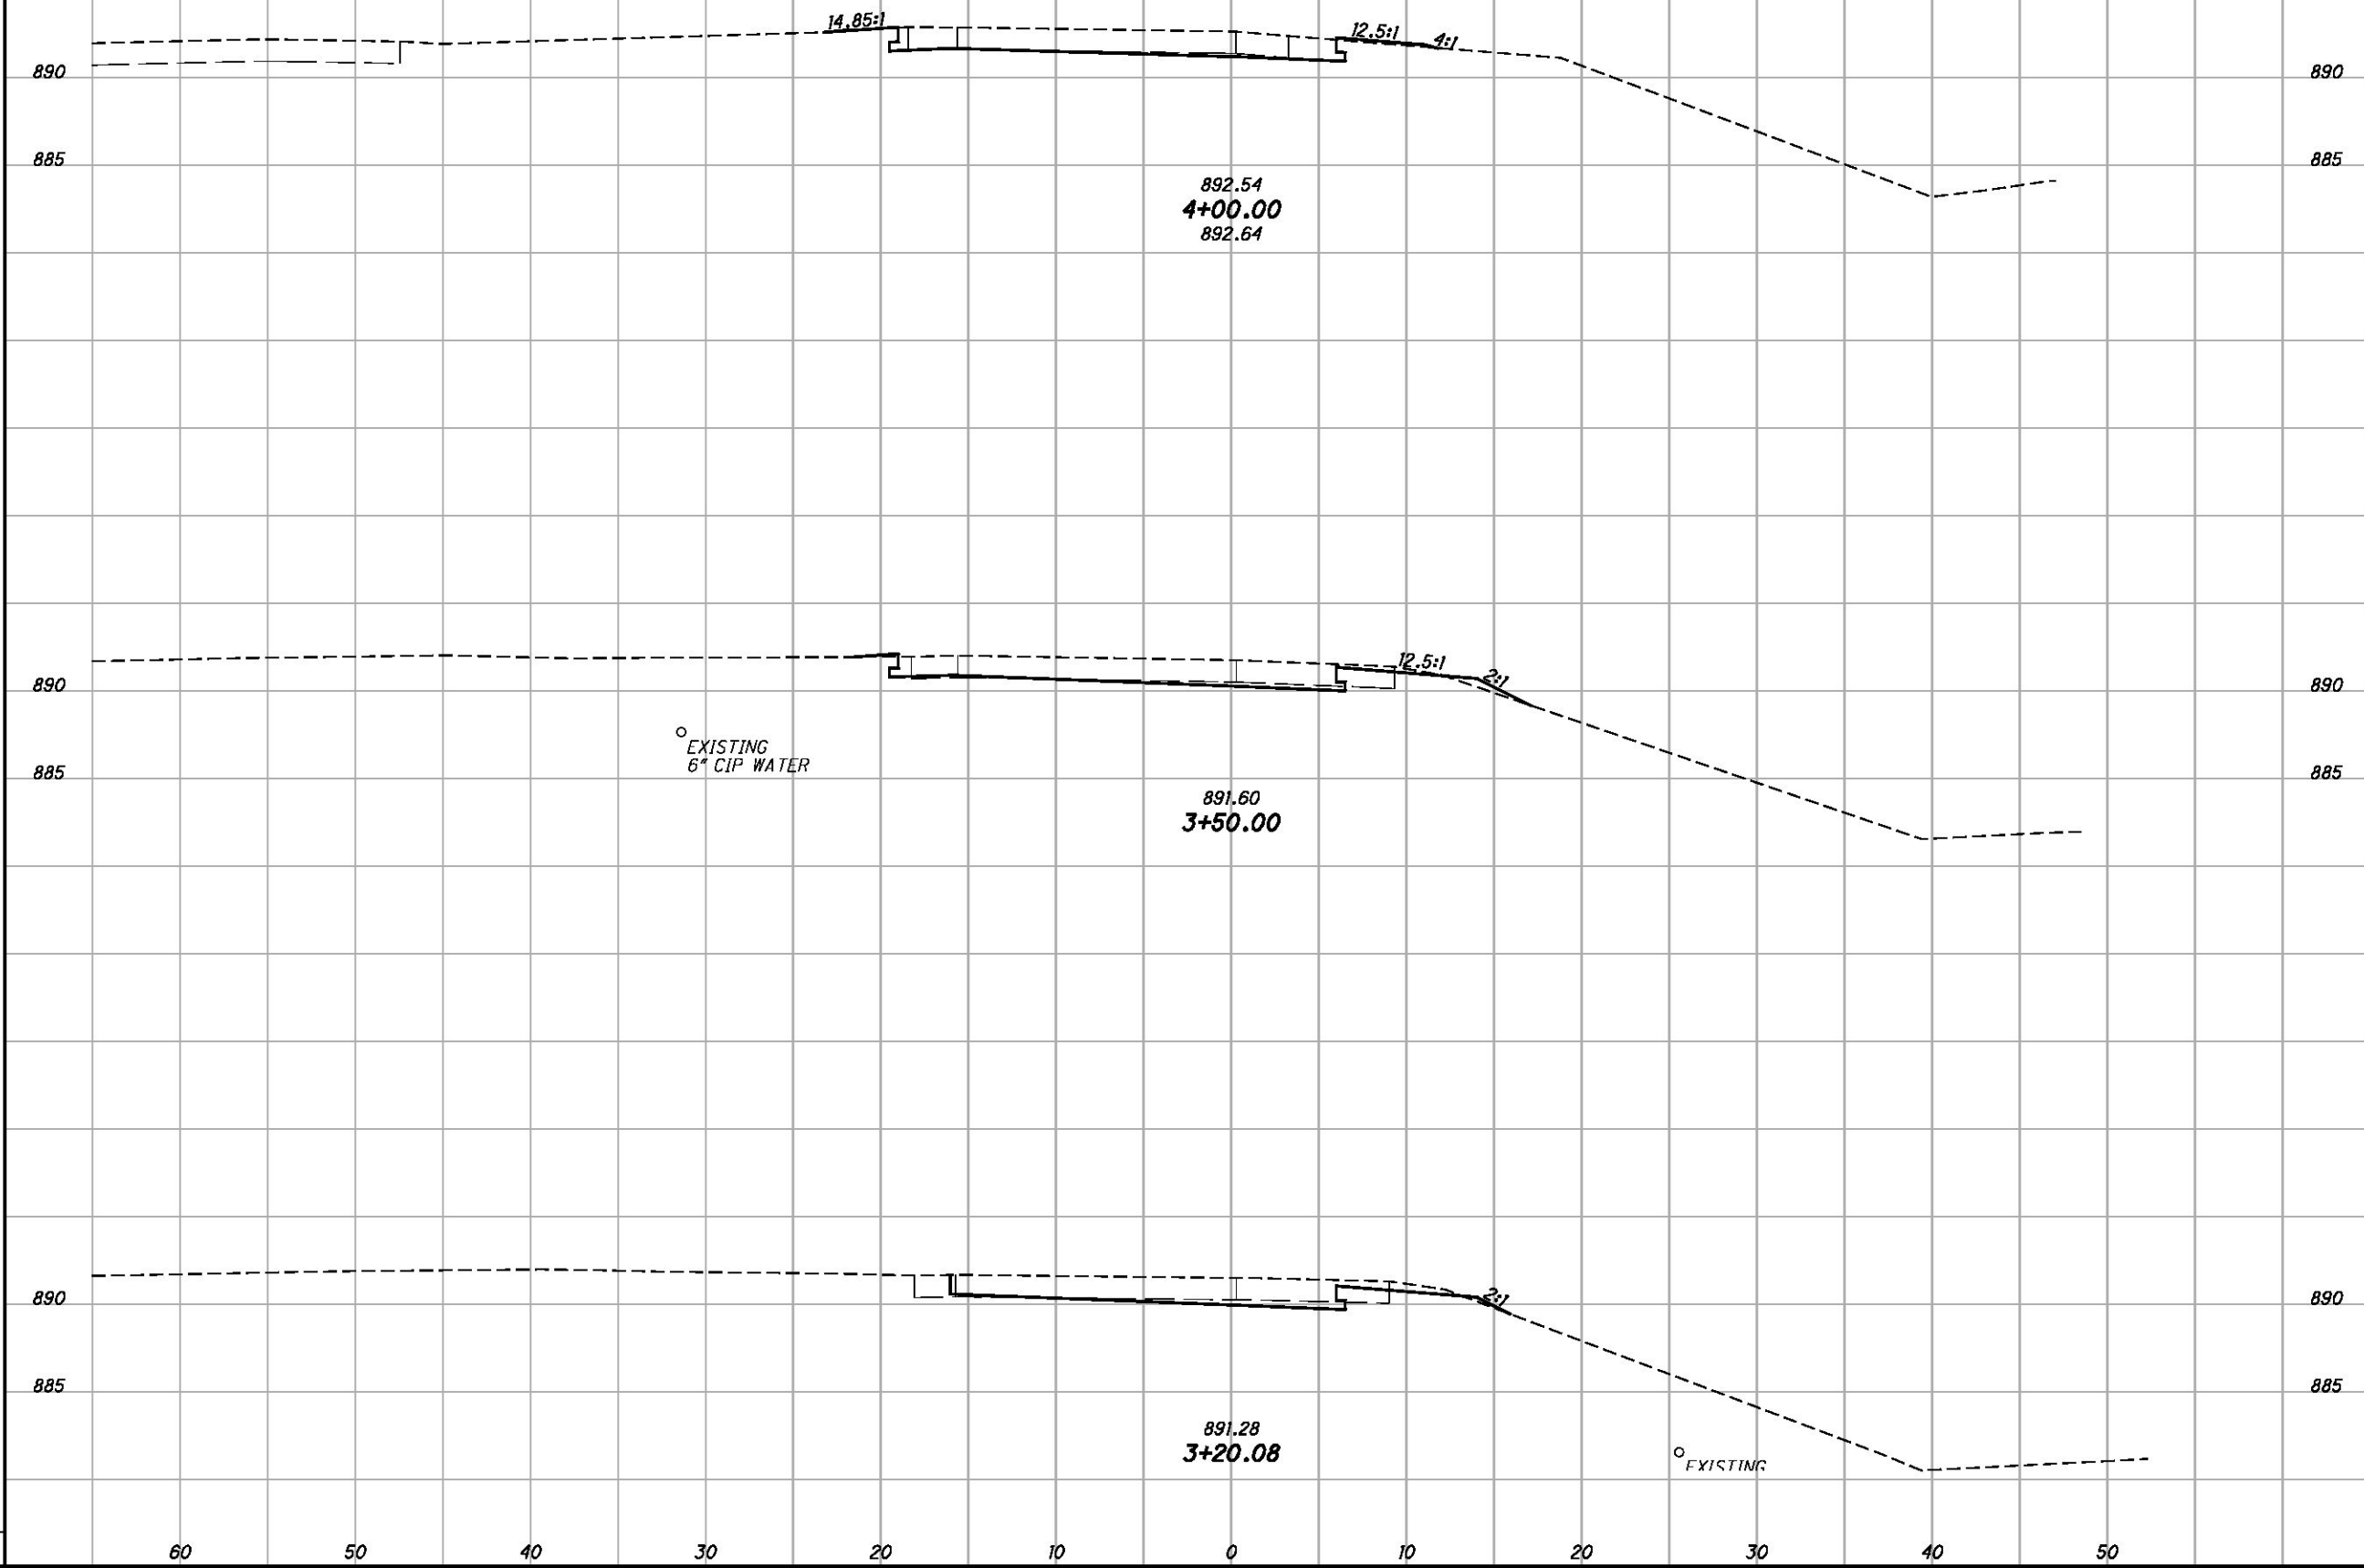

CROSS SECTIONS - RAMP A
STA. 3+20.08 TO STA. 4+00.00

MAH-62-18.23