

P:\PR510B4\mah\24073\roadway\sheets\24073XS003.dgn 5/7/2012 2:29:10 PM pennoc

SEEDING


END WIDTH	SO. YDS.

END AREA

END AREA		VOLUME	
CUT	FILL	CUT	FILL

CALCULATED

MJB	CHECKED	NUJ

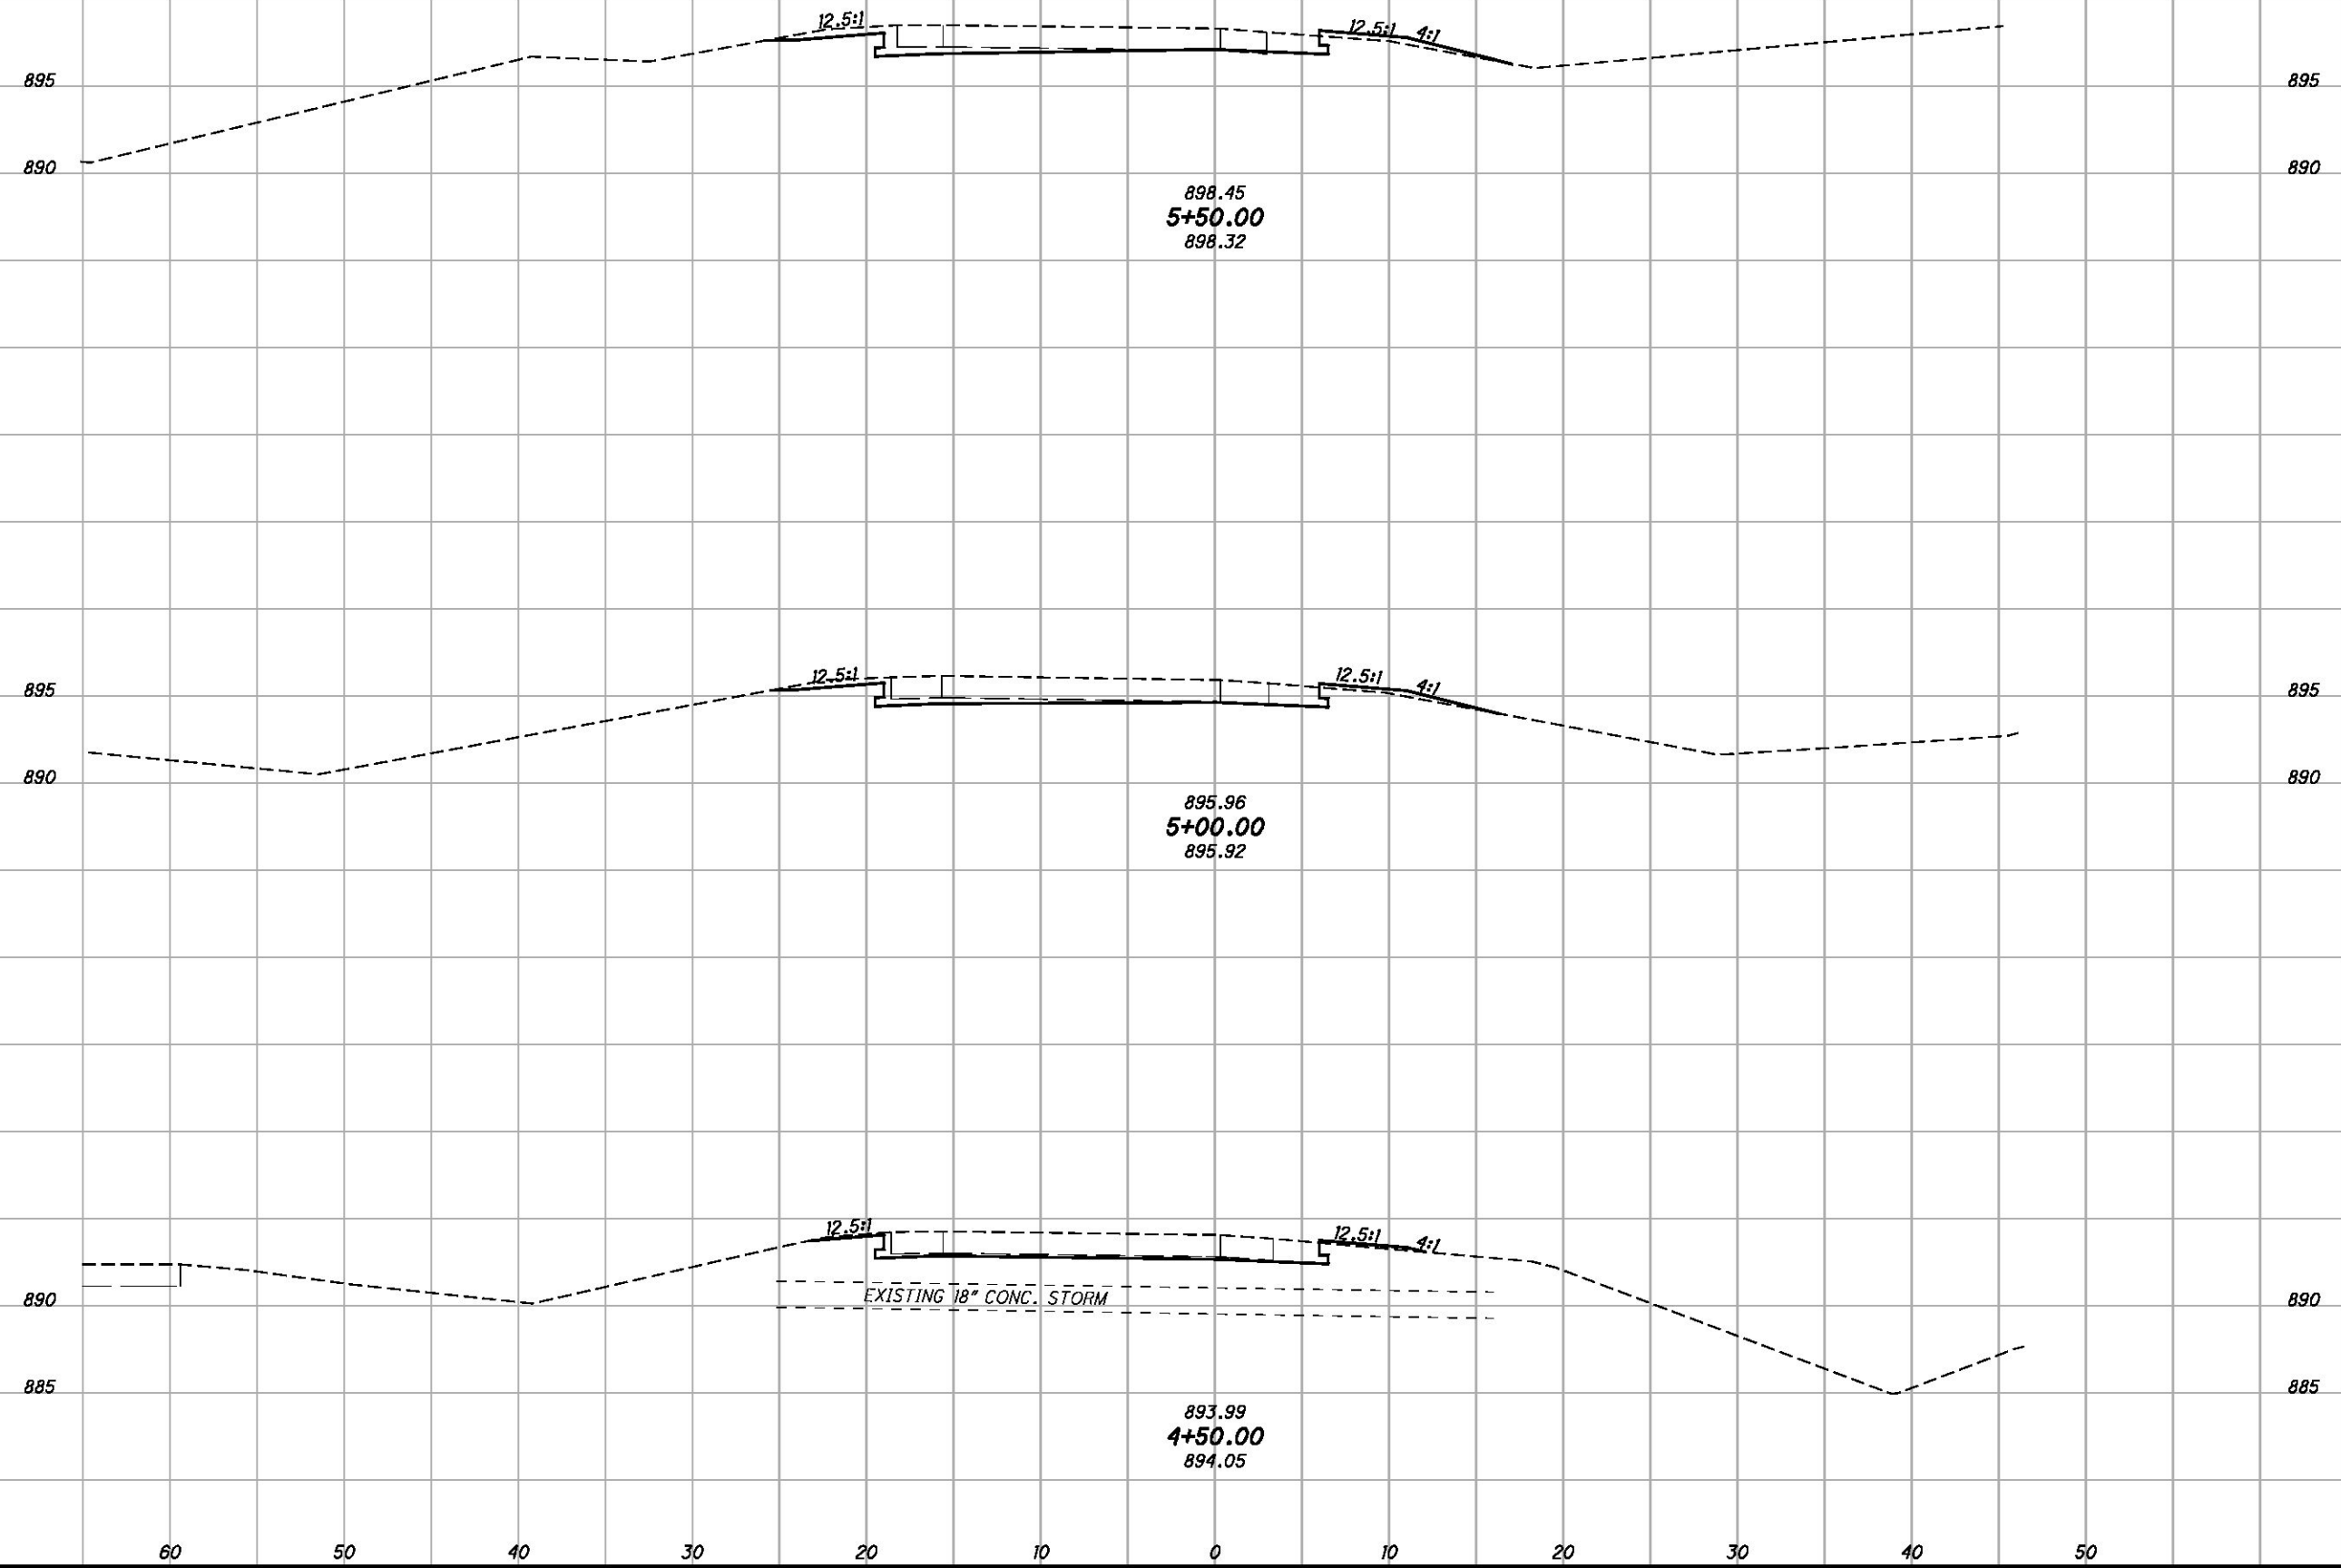

**CROSS SECTIONS - RAMP A  
STA. 4+50.00 TO STA. 5+50.00**

**MAH-62-18.23**