

P:\PR51084\msh\24073\roadway\sheets\24073XS003.dgn 5/7/2012 2:29:20 PM pennoc


SEEDING

END SO.
WIDTH YDS.

END AREA
CUT FILL

VOLUME
CUT FILL

CALCULATED
MJB
CHECKED
NUJ

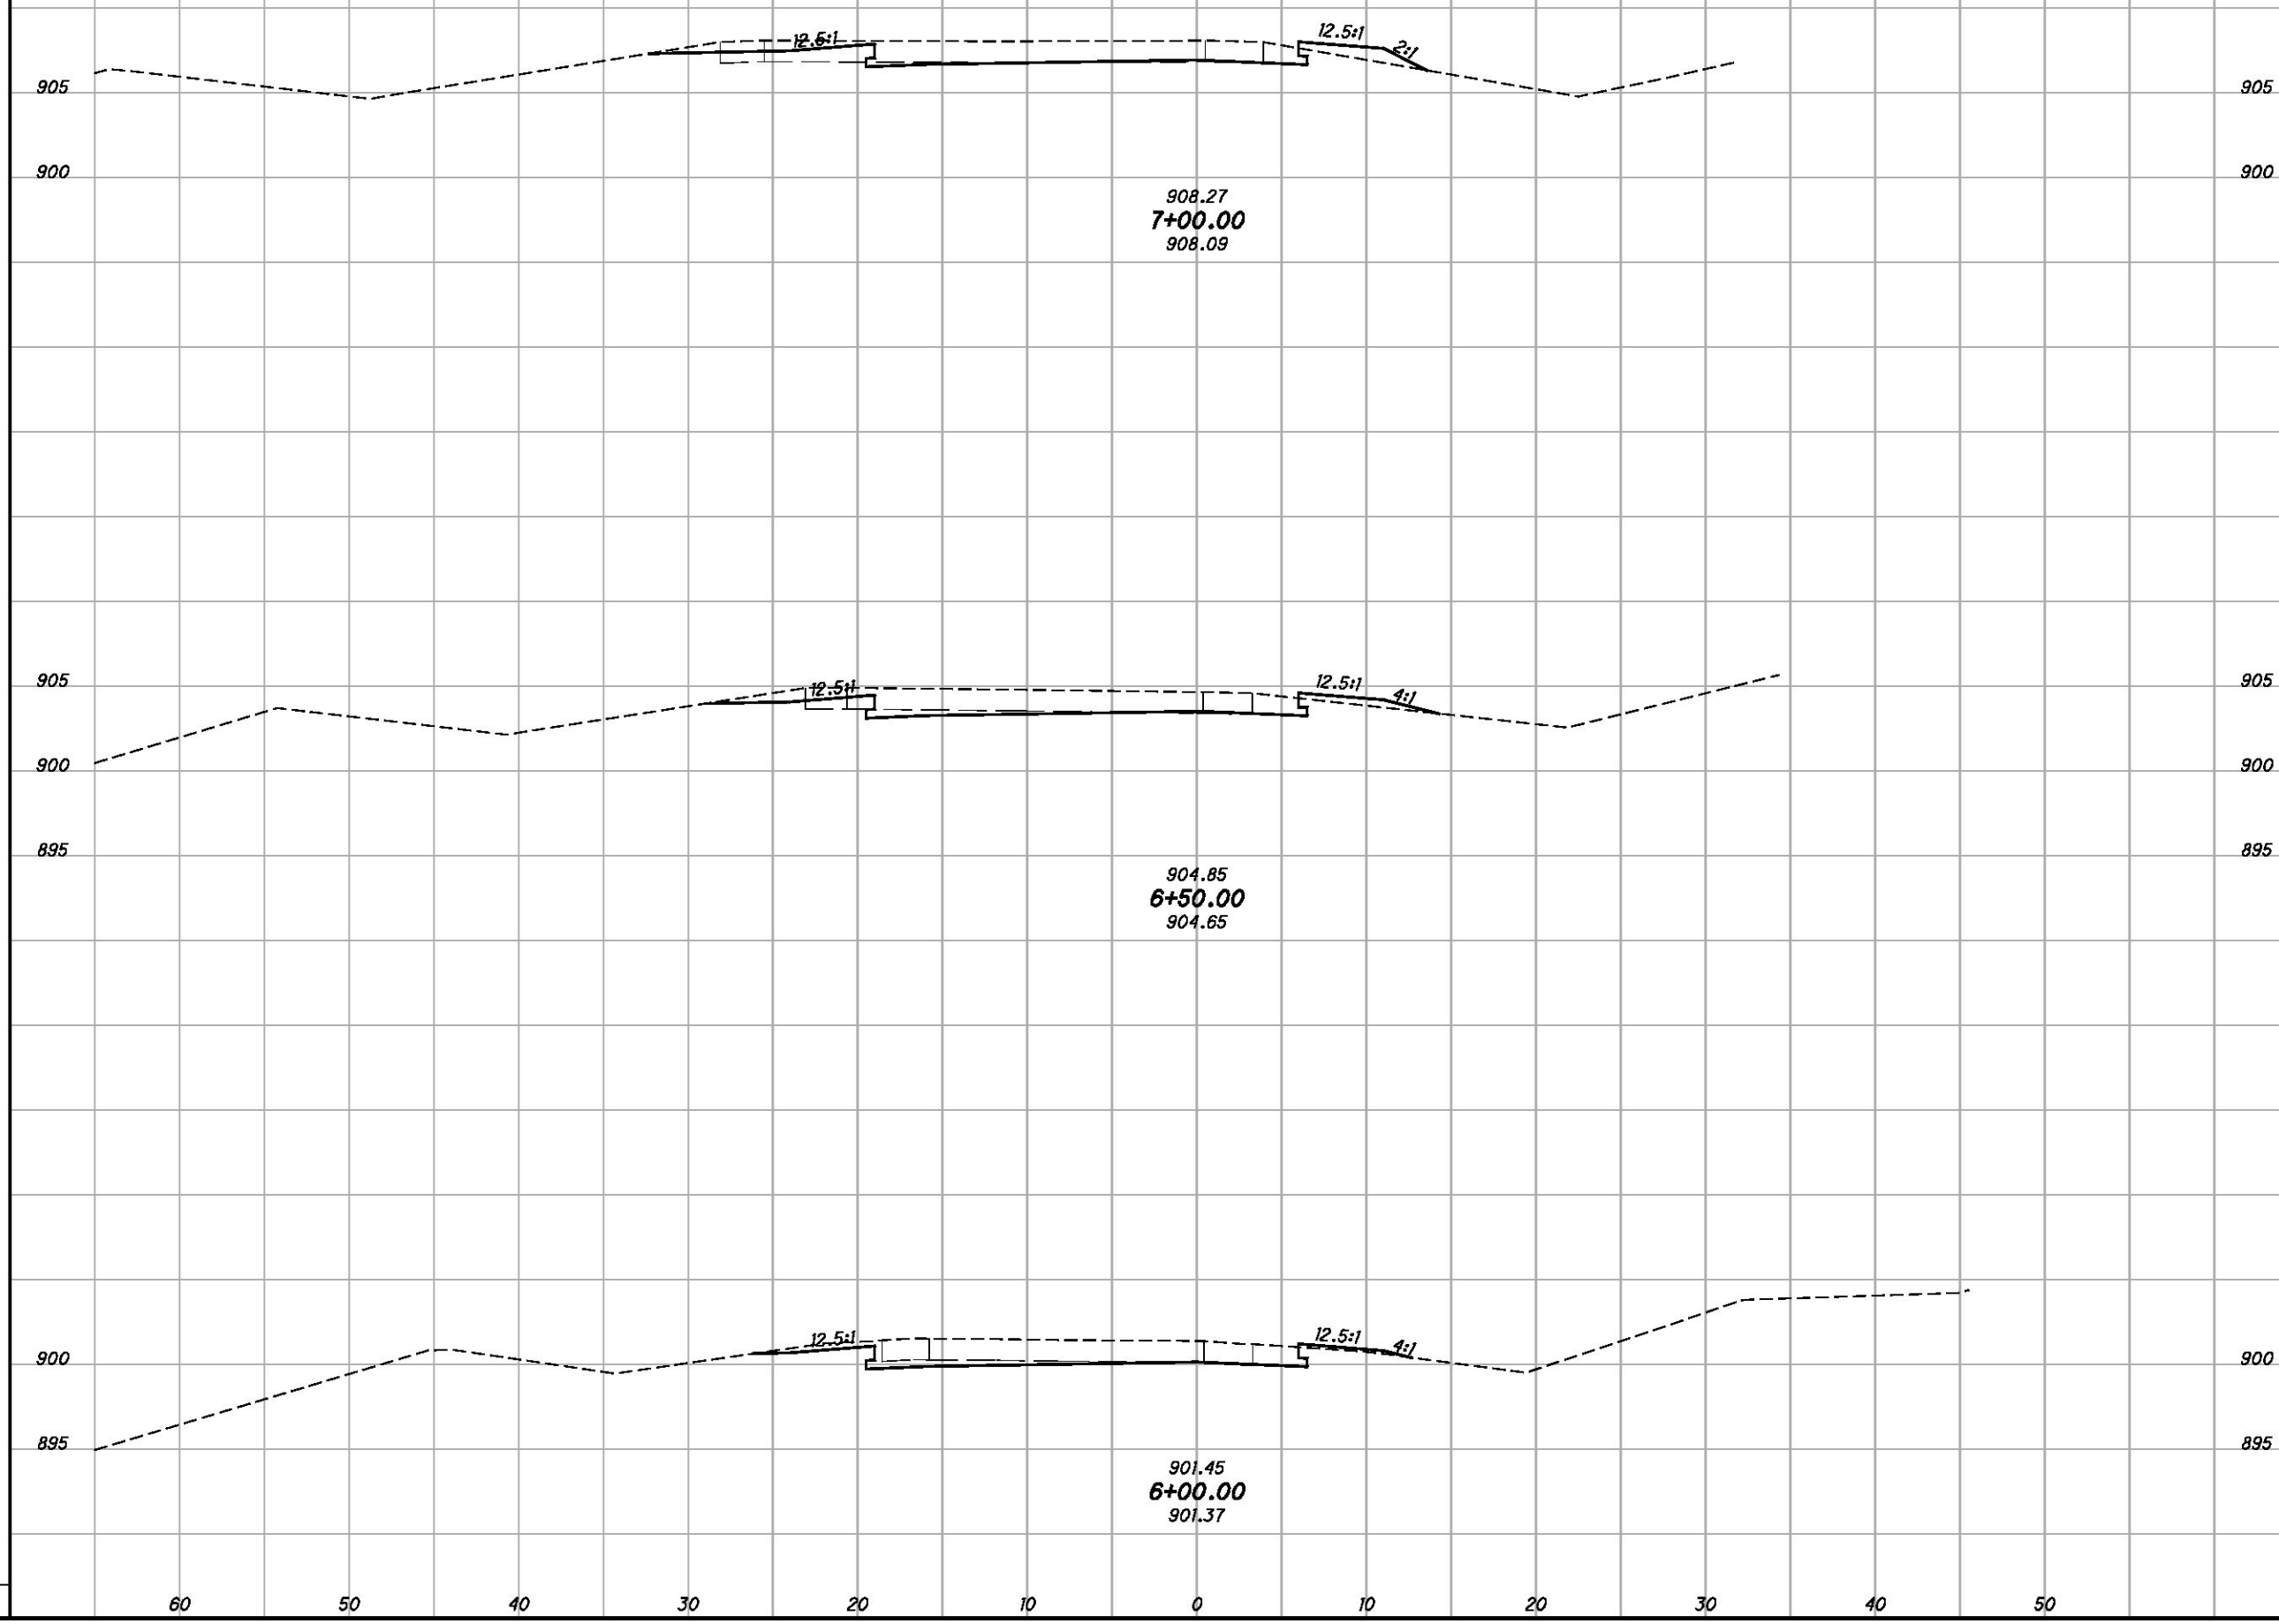

CROSS SECTIONS - RAMP A
STA. 6+00.00 TO STA. 7+00.00

MAH-62-18.23

61