


P:\PR510B4\mah\24073\roadway\sheets\24073XS003.dgn 5/7/2012 2:29:32 PM pennoc

SEEDING

| END WIDTH | SO. YDS. |
|-----------|----------|
| | |

| END AREA | | VOLUME | | CALCULATED | |
|----------|------|--------|------|------------|-----|
| CUT | FILL | CUT | FILL | MJB | NUJ |
| | | | | | |

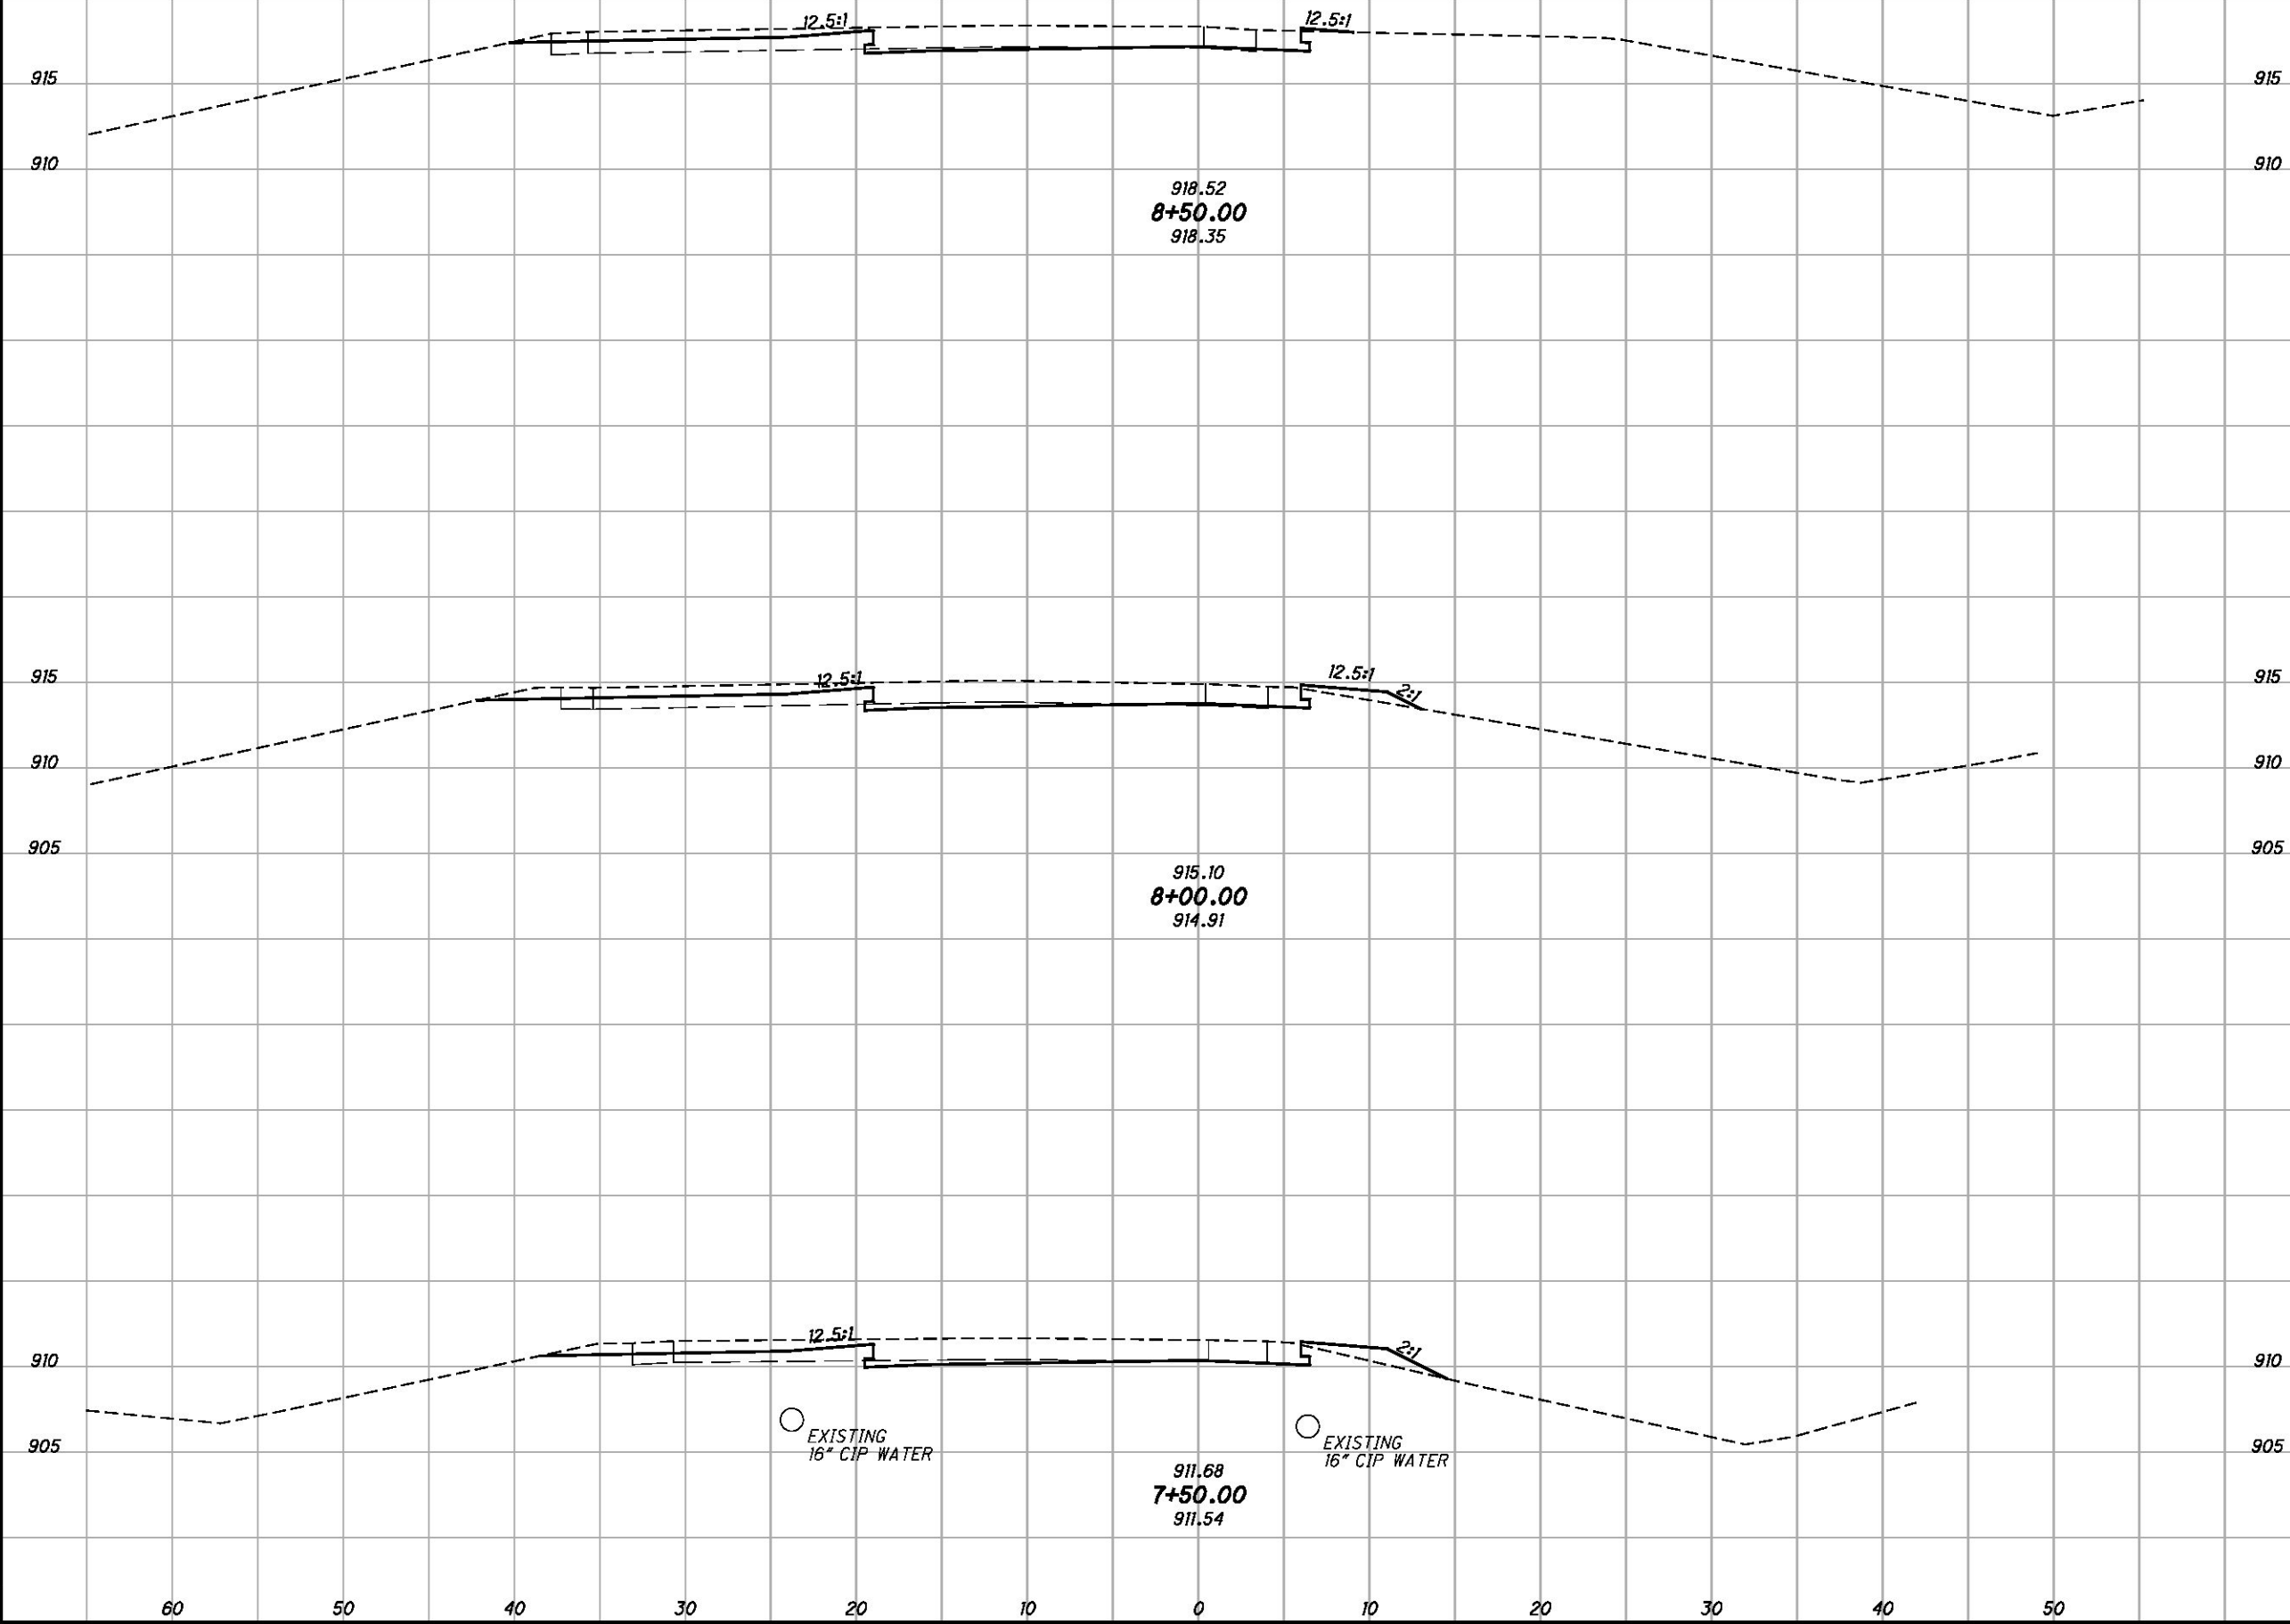

CROSS SECTIONS - RAMP A
STA. 7+50.00 TO STA. 8+50.00

MAH-62-18.23