


P:\PR510B4\mah\24073\roadway\sheets\24073XS003.dgn 5/7/2012 2:29:43 PM pennoc

SEEDING

END WIDTH	SO. YDS.
-----------	----------

END AREA		VOLUME		CALCULATED	
CUT	FILL	CUT	FILL	MJB	NUJ

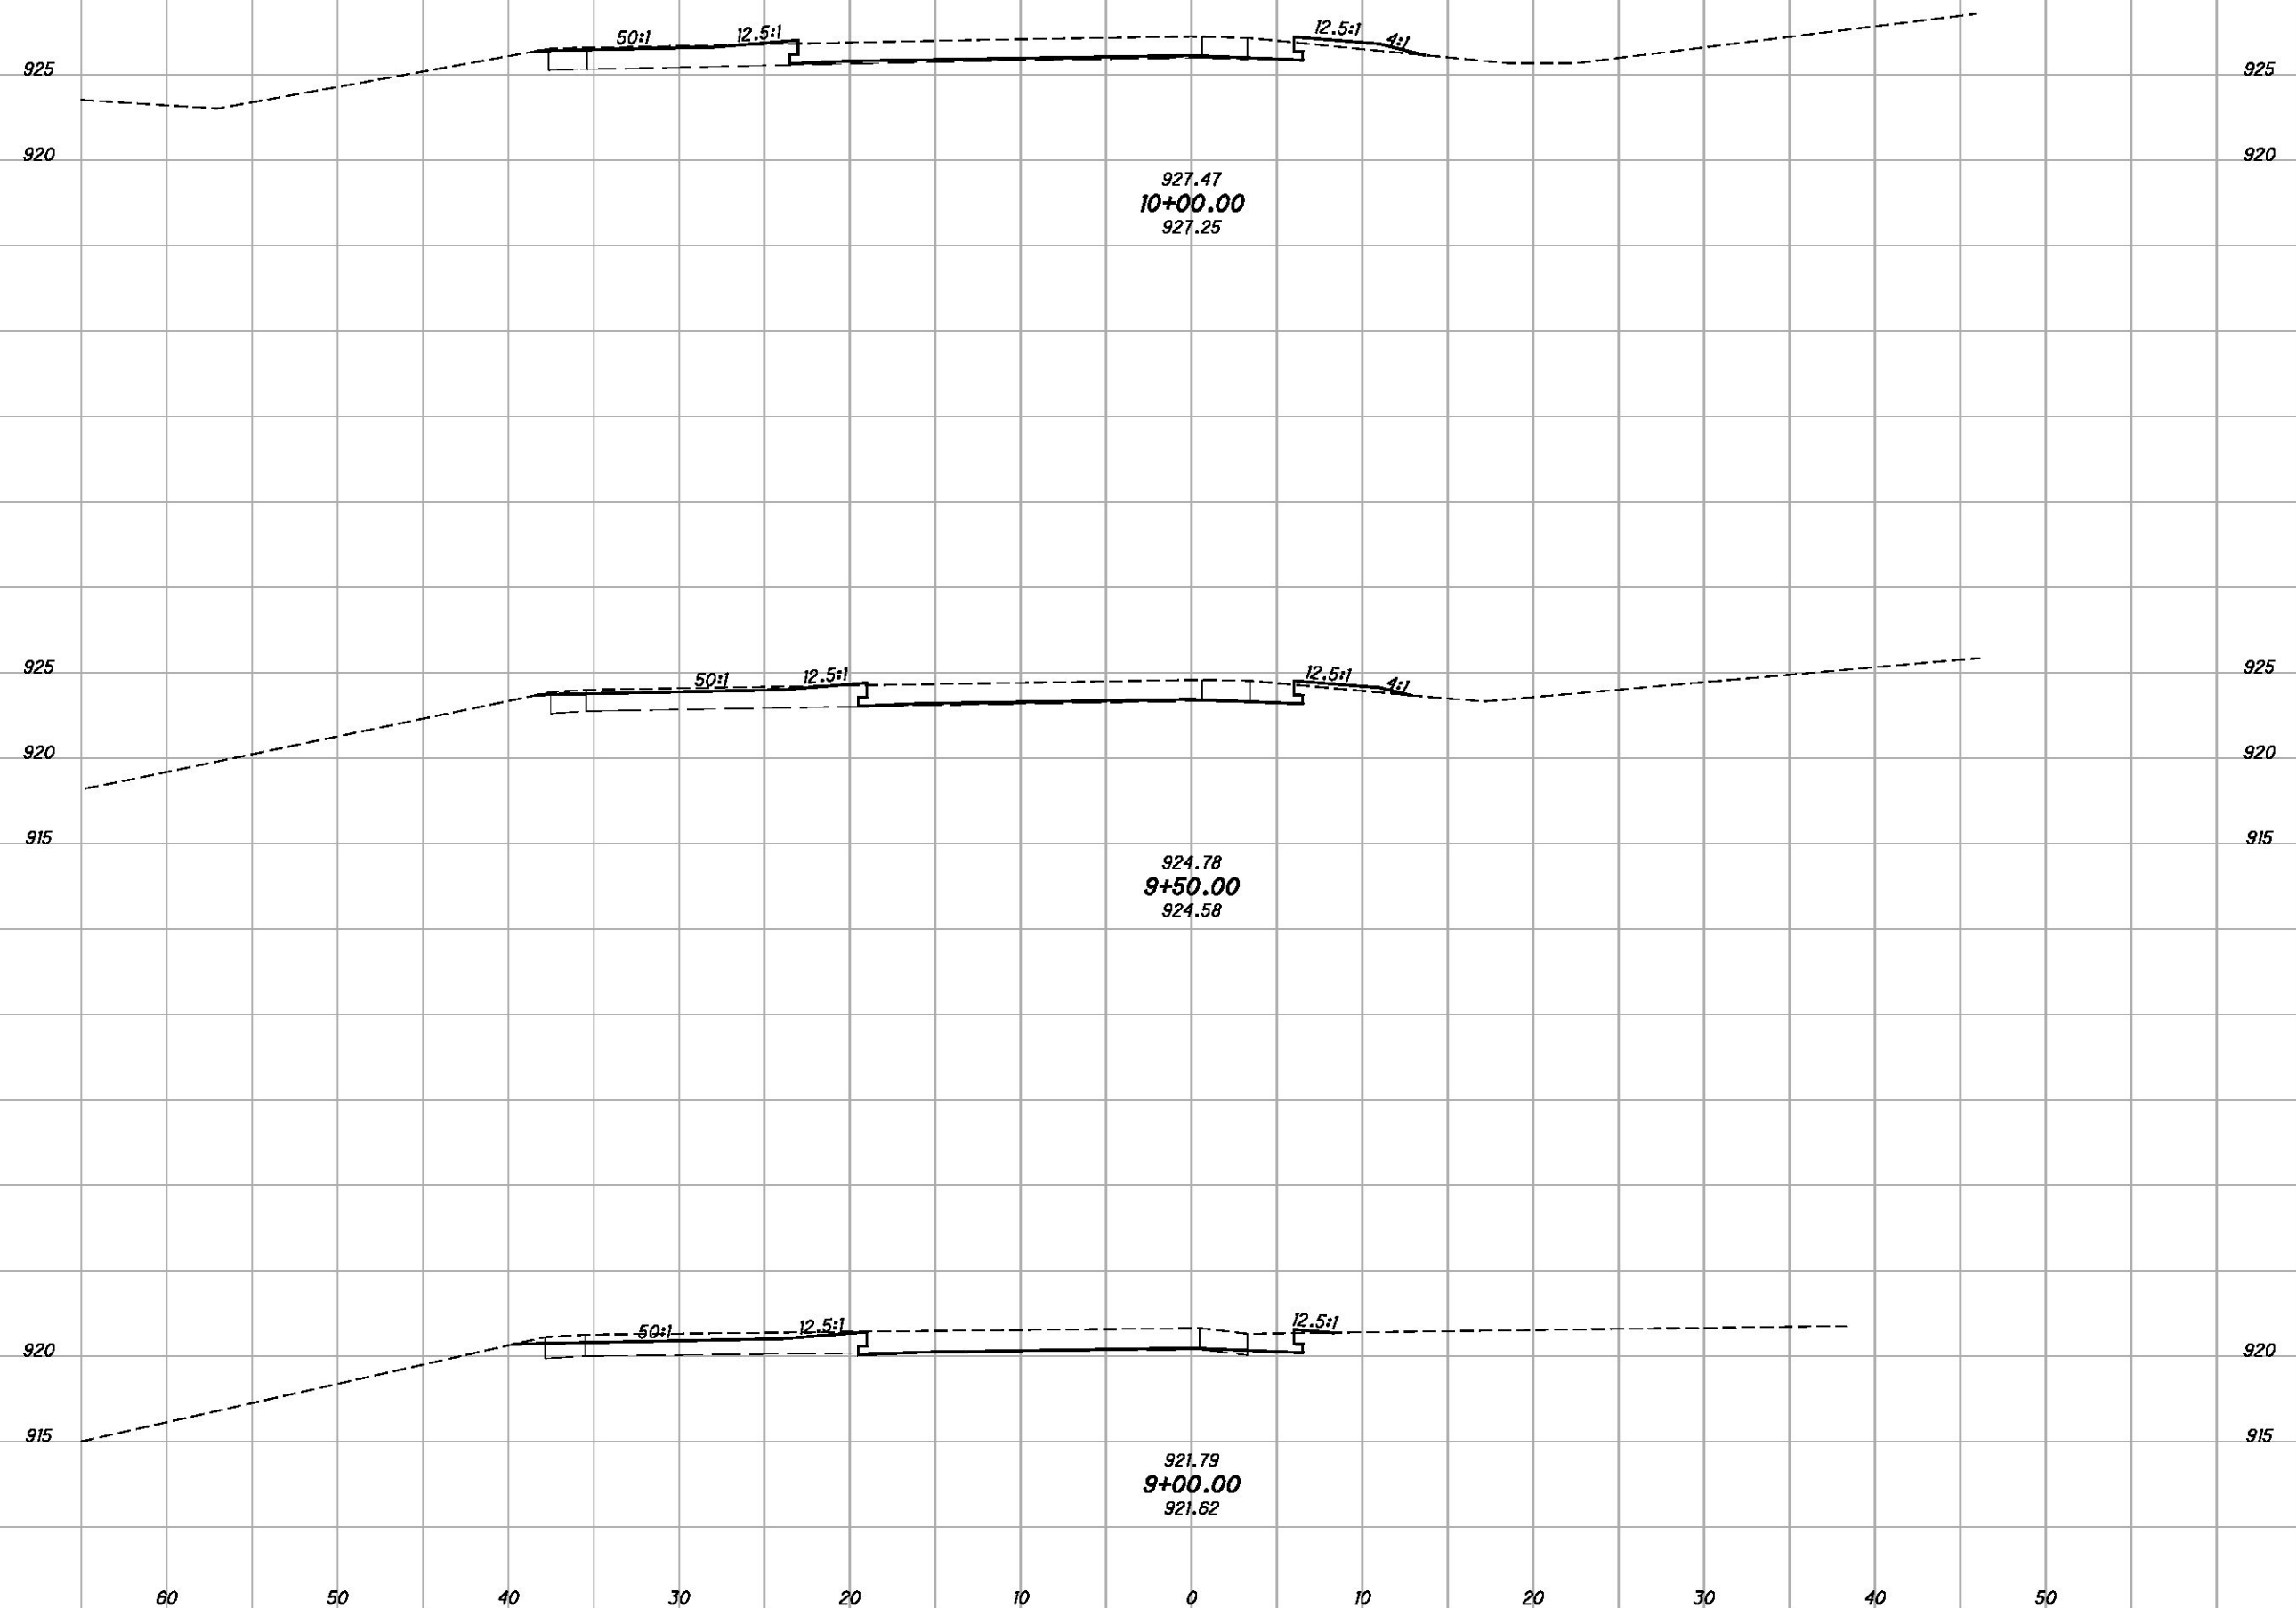

CROSS SECTIONS - RAMP A  
STA. 9+00.00 TO STA. 10+00.00

MAH-62-18.23