


P:\PR510B4\mah\24073\roadway\sheets\24073XS003.dgn 5/7/2012 2:29:55 PM pennoc

SEEDING  
END SO.  
WIDTH YDS.

| END AREA |      | VOLUME |      | CALCULATED |     |
|----------|------|--------|------|------------|-----|
| CUT      | FILL | CUT    | FILL | MJB        | NUJ |
|          |      |        |      |            |     |

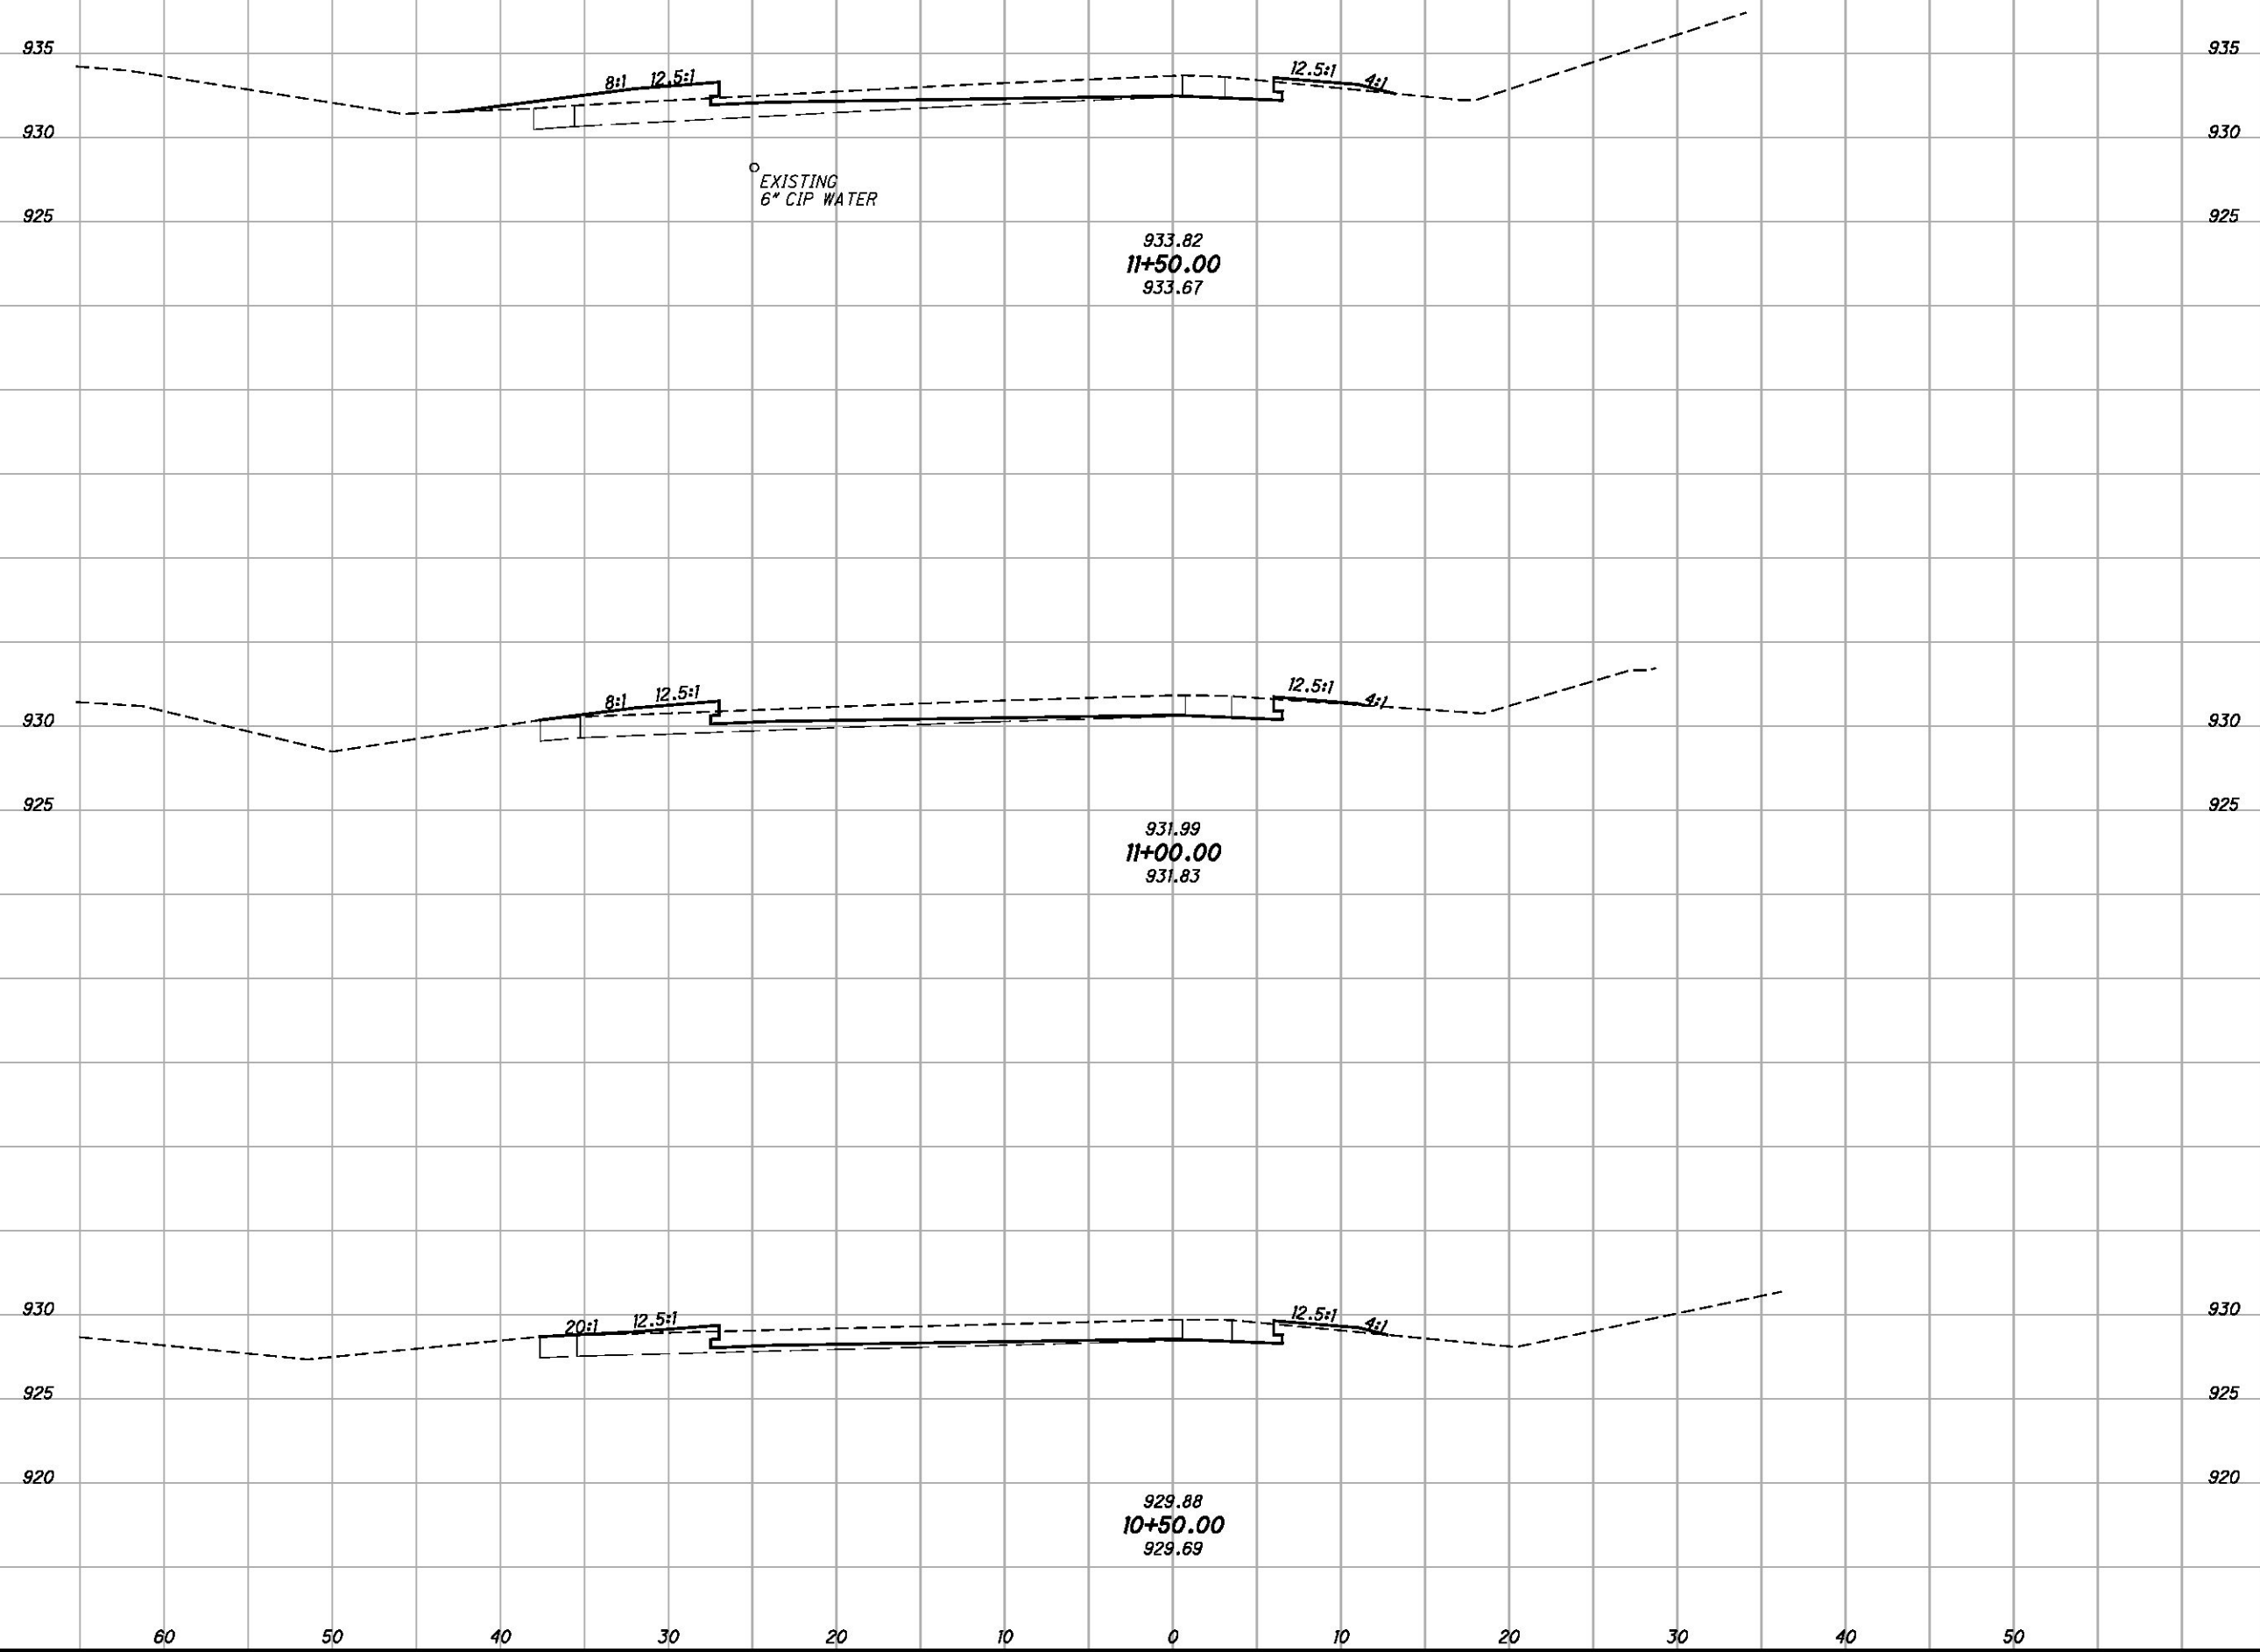

**CROSS SECTIONS - RAMP A**  
**STA. 10+50.00 TO STA. 11+50.00**

**MAH-62-18.23**