


P:\PR510B4\moh\24073\roadway\sheets\24073XS003.dgn 5/7/2012 2:30:04 PM pennoc

SEEDING

END WIDTH	SO. YDS.

END AREA VOLUME

CUT	FILL	CUT	FILL	CALCULATED	MJB	CHECKED	NUJ

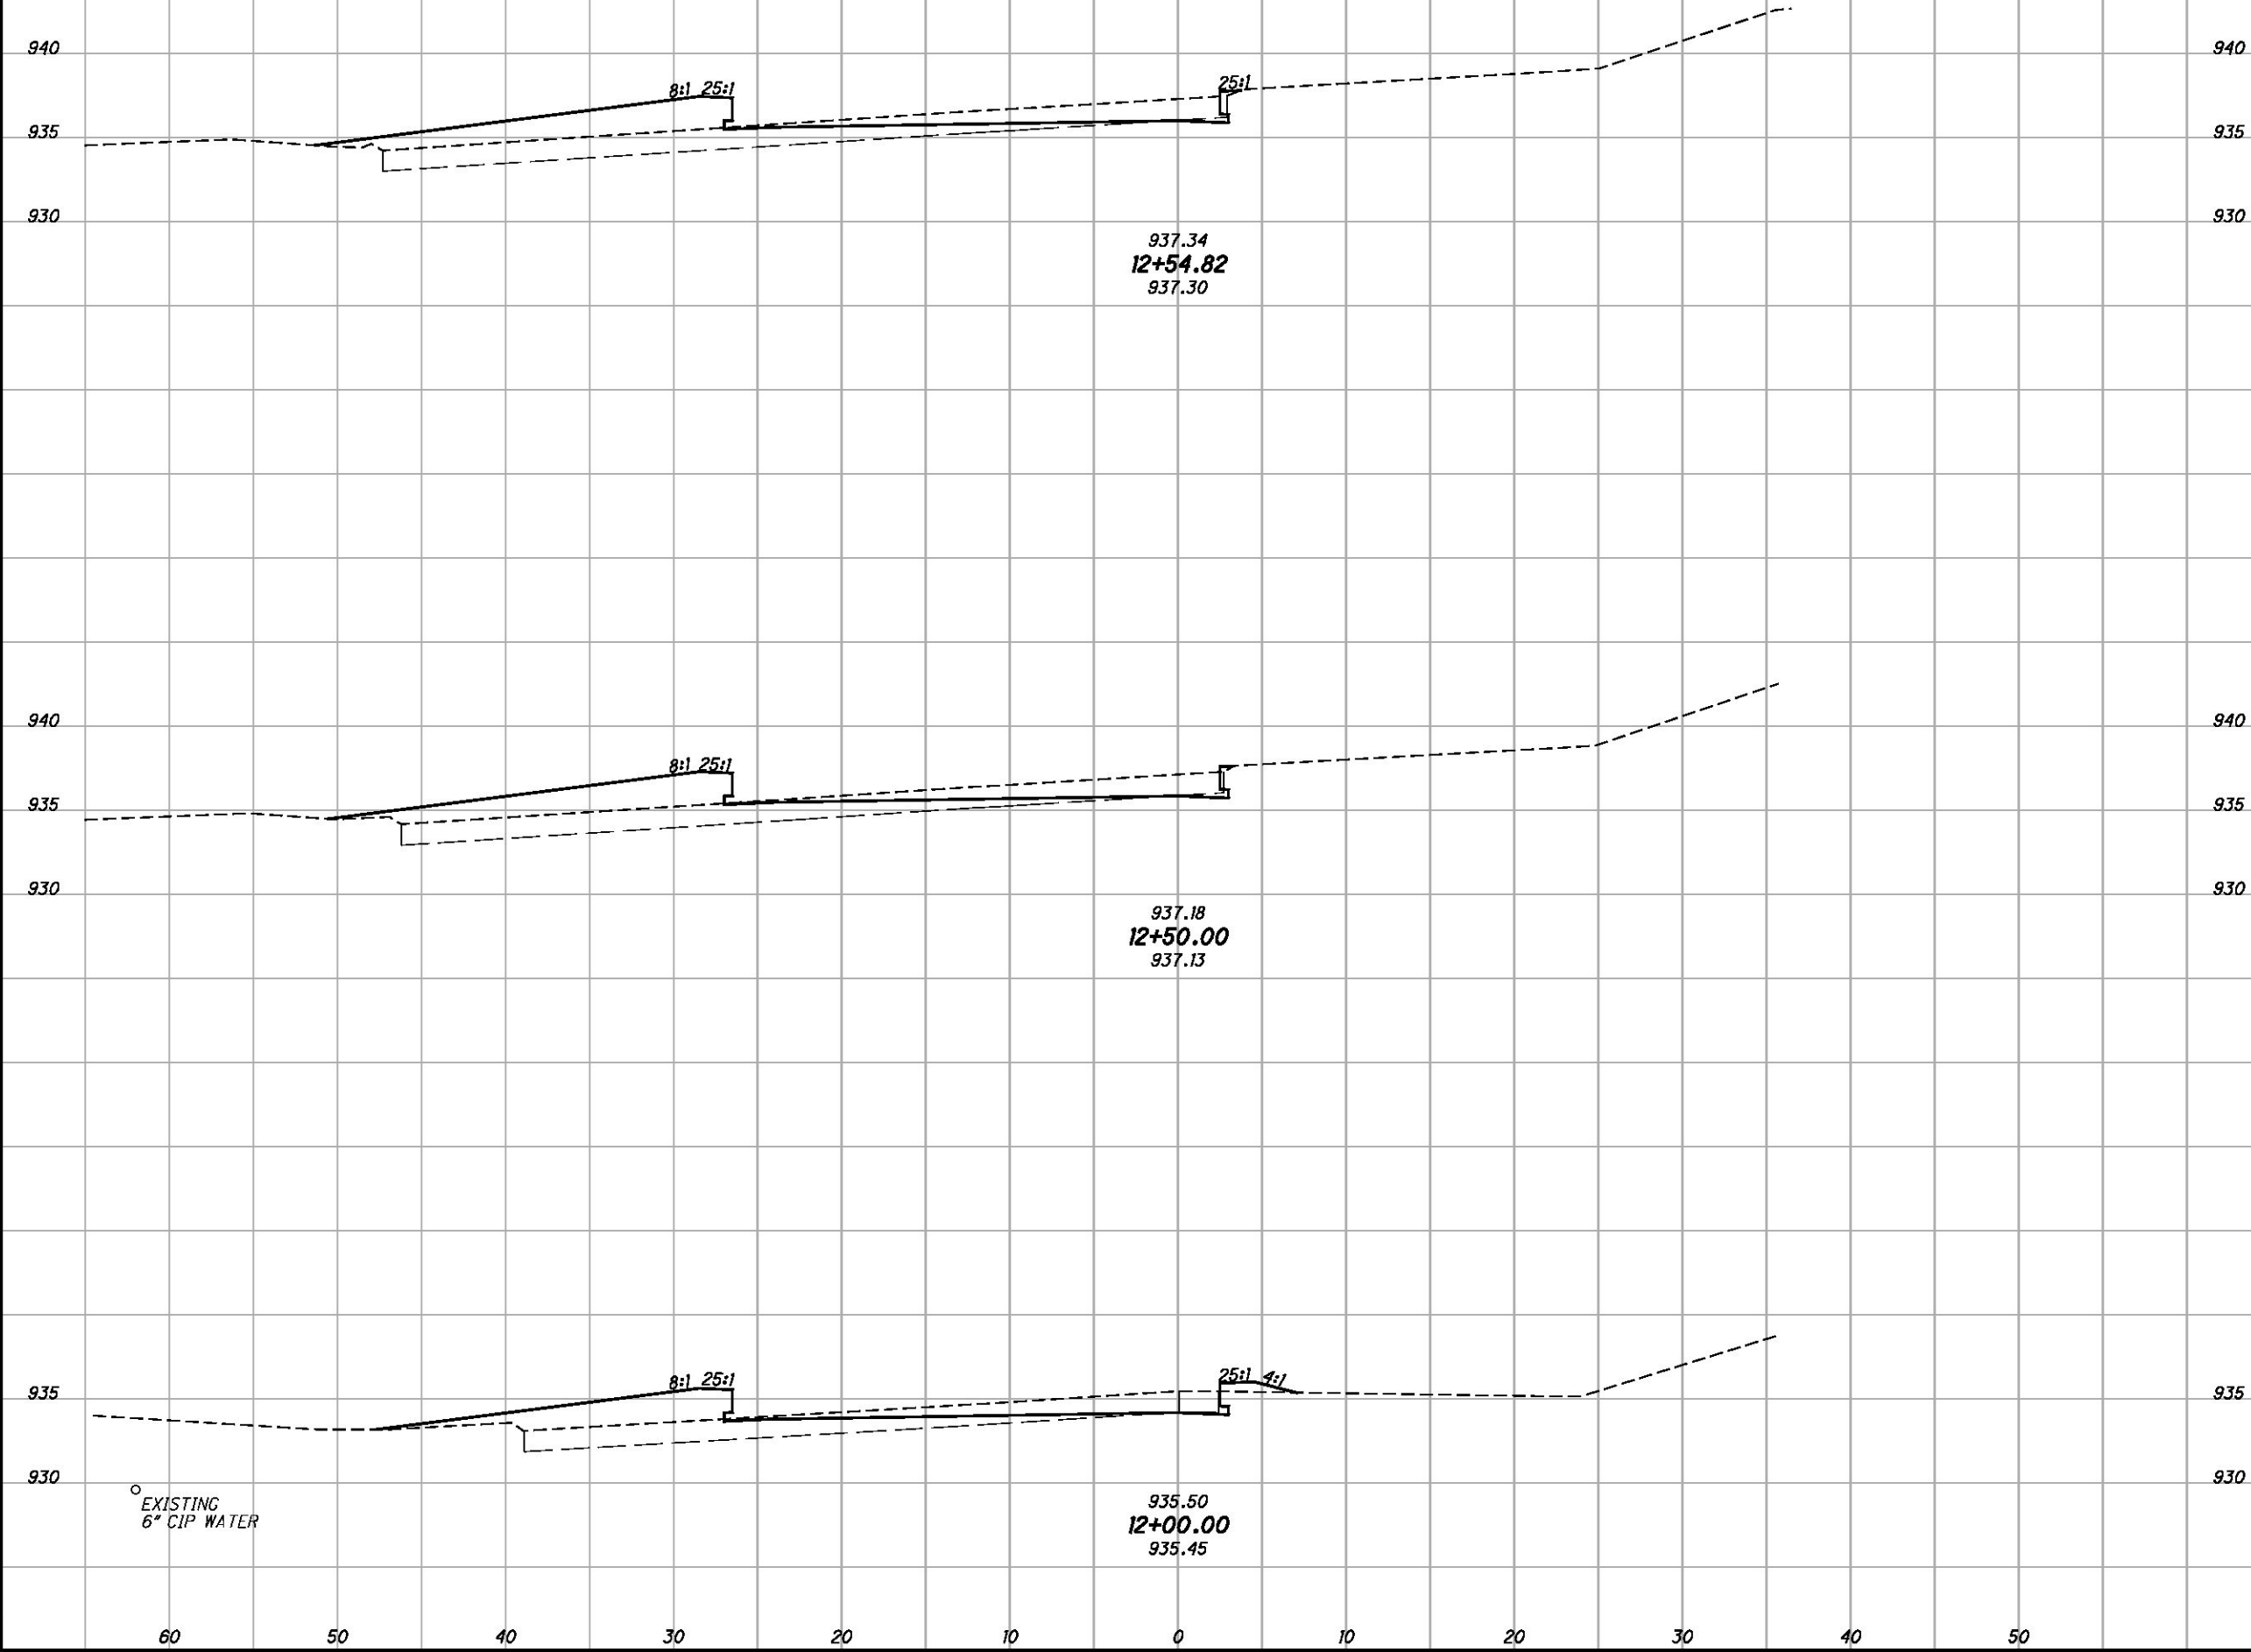

EXISTING
6" CIP WATER

CROSS SECTIONS - RAMP A
STA. 12+00.00 TO STA. 12+54.82

MAH-62-18.23