


P:\PR51084\mah\24073\roadway\sheets\24073XS002.dgn 5/7/2012 2:30:41 PM pennoc

SEEDING

END SO.
WIDTH YDS.

END AREA VOLUME
CUT FILL CUT FILL

CALCULATED
MJB
CHECKED
NUG

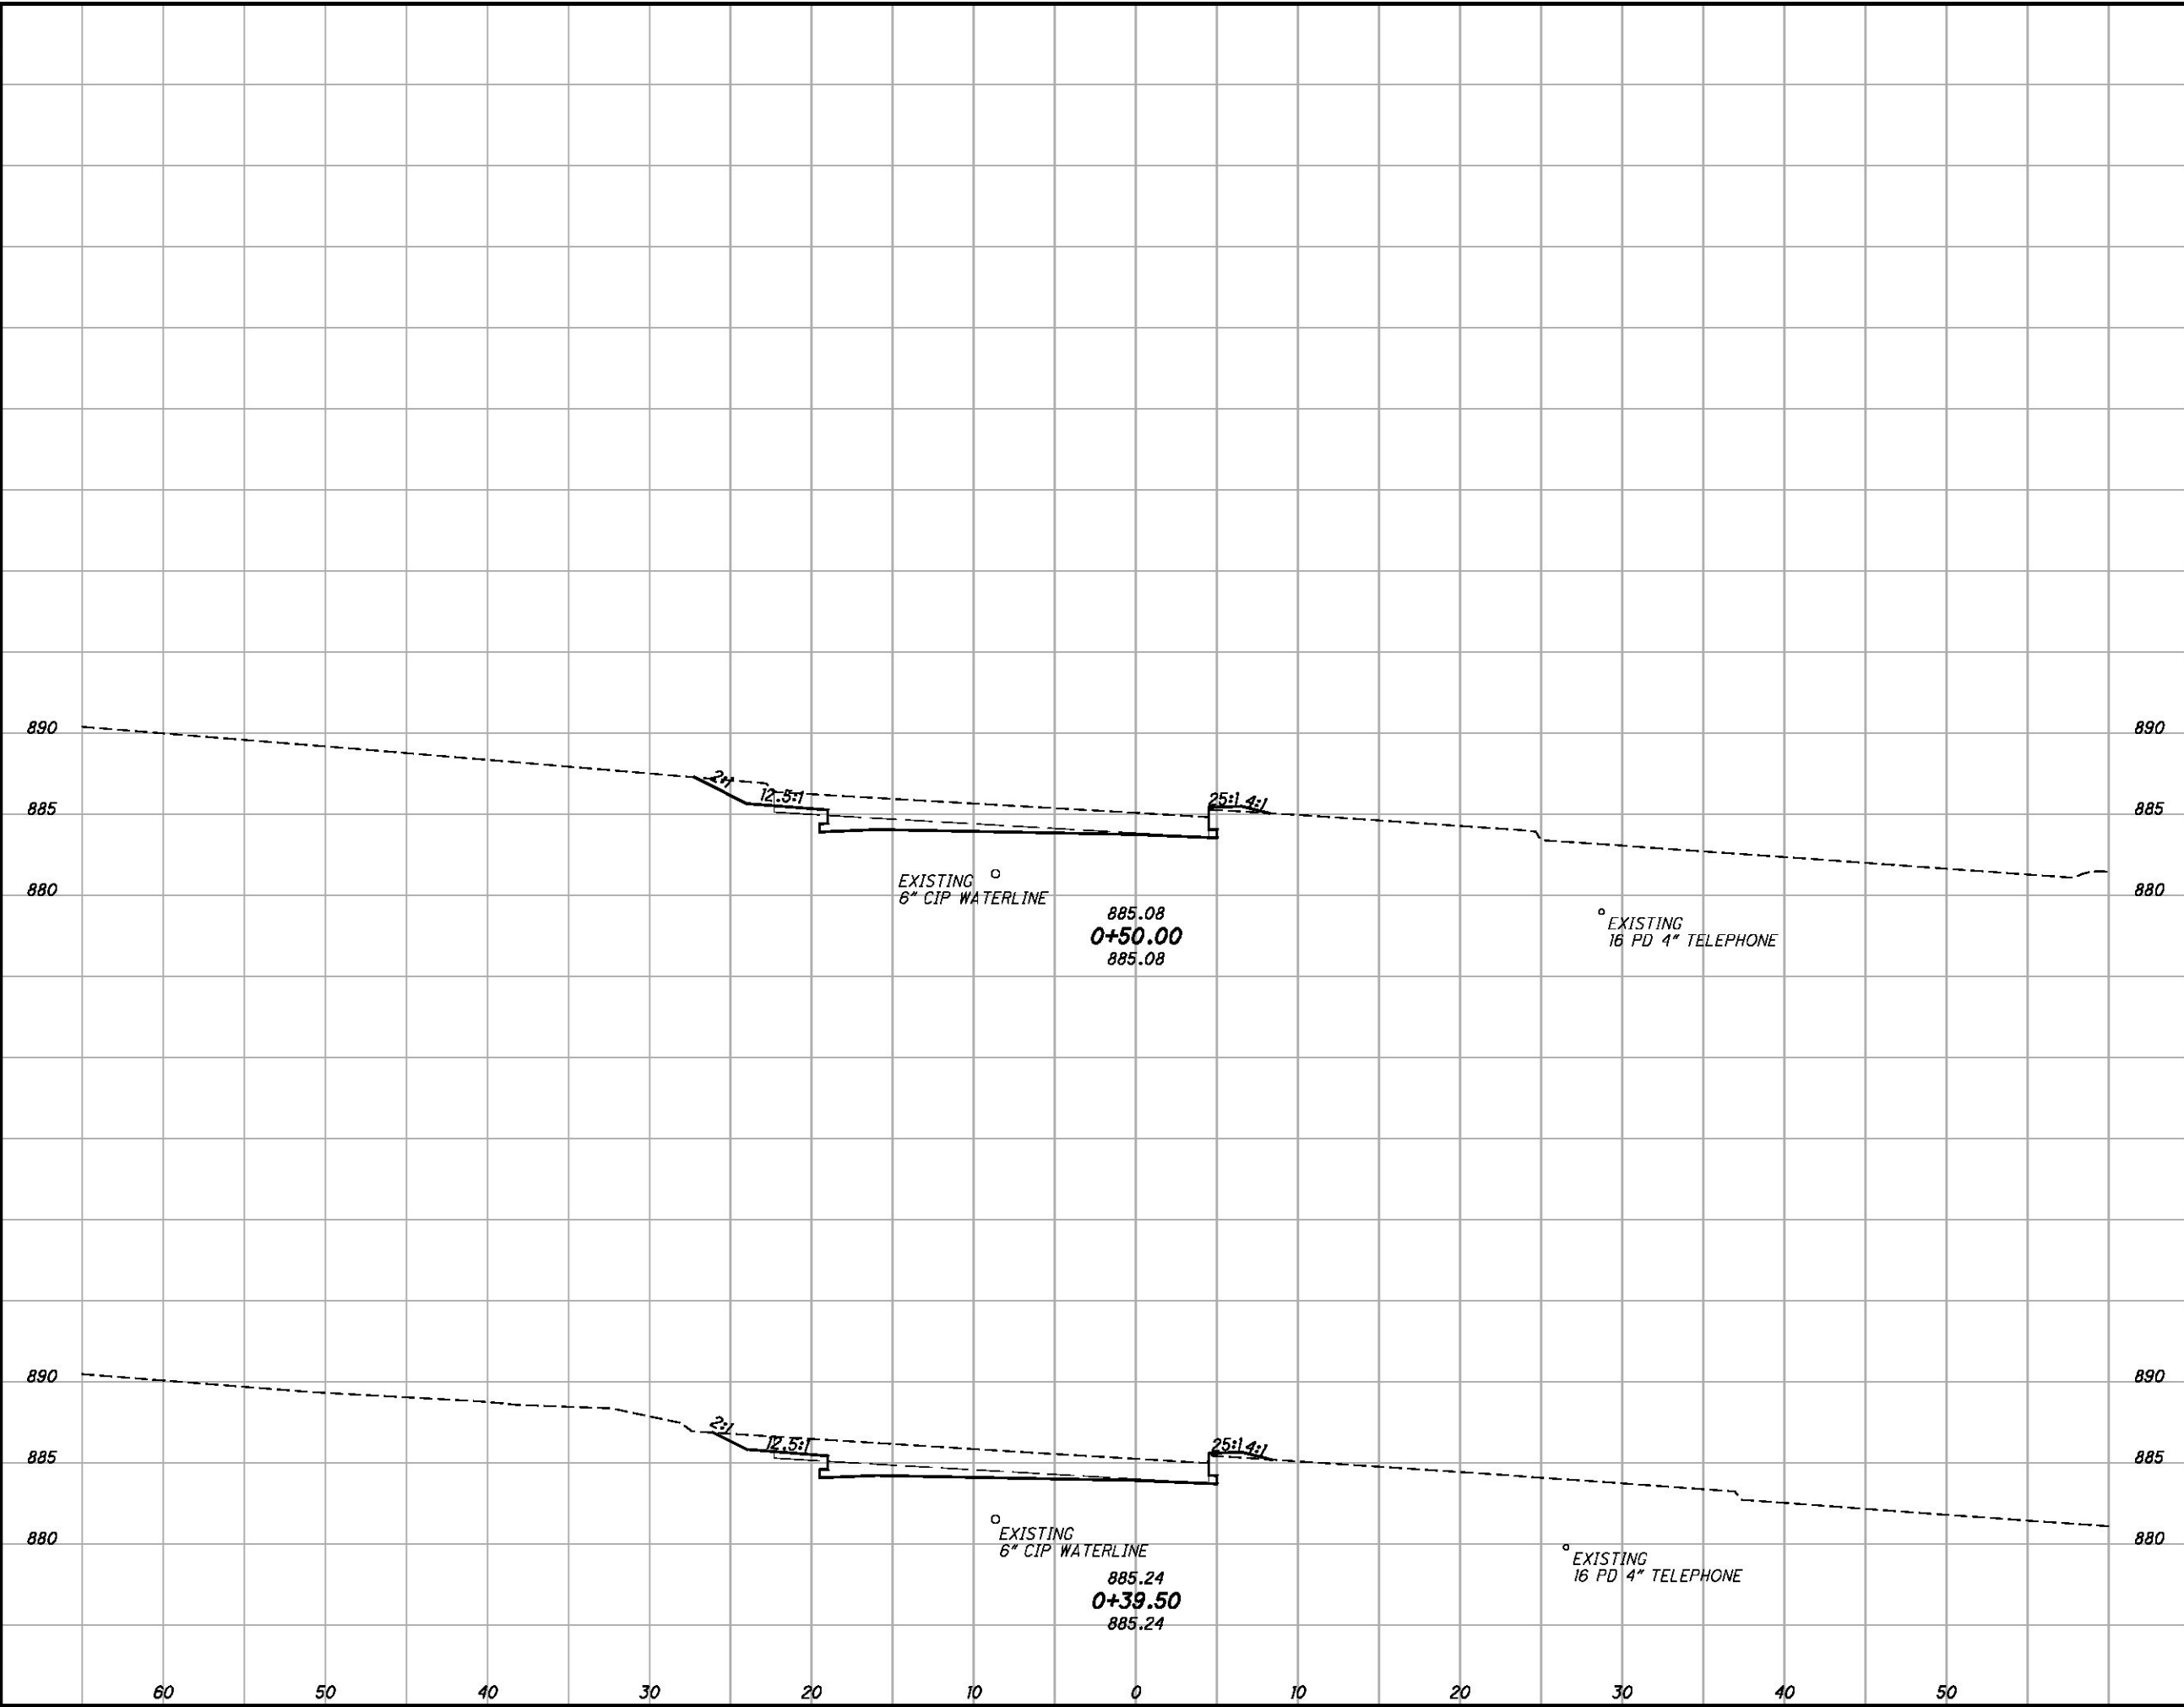

CROSS SECTIONS - RAMP B
STA. 0+39.50 TO STA. 0+50.00

MAH-62-18.23