


P:\PR51084\mah\24073\roadway\sheets\24073XS002.dgn 5/7/2012 2:35:43 PM pennoc

SEEDING	
END WIDTH	SO. YDS.

END AREA		VOLUME	
CUT	FILL	CUT	FILL

CALCULATED	CHECKED	
	MJB	NUJ

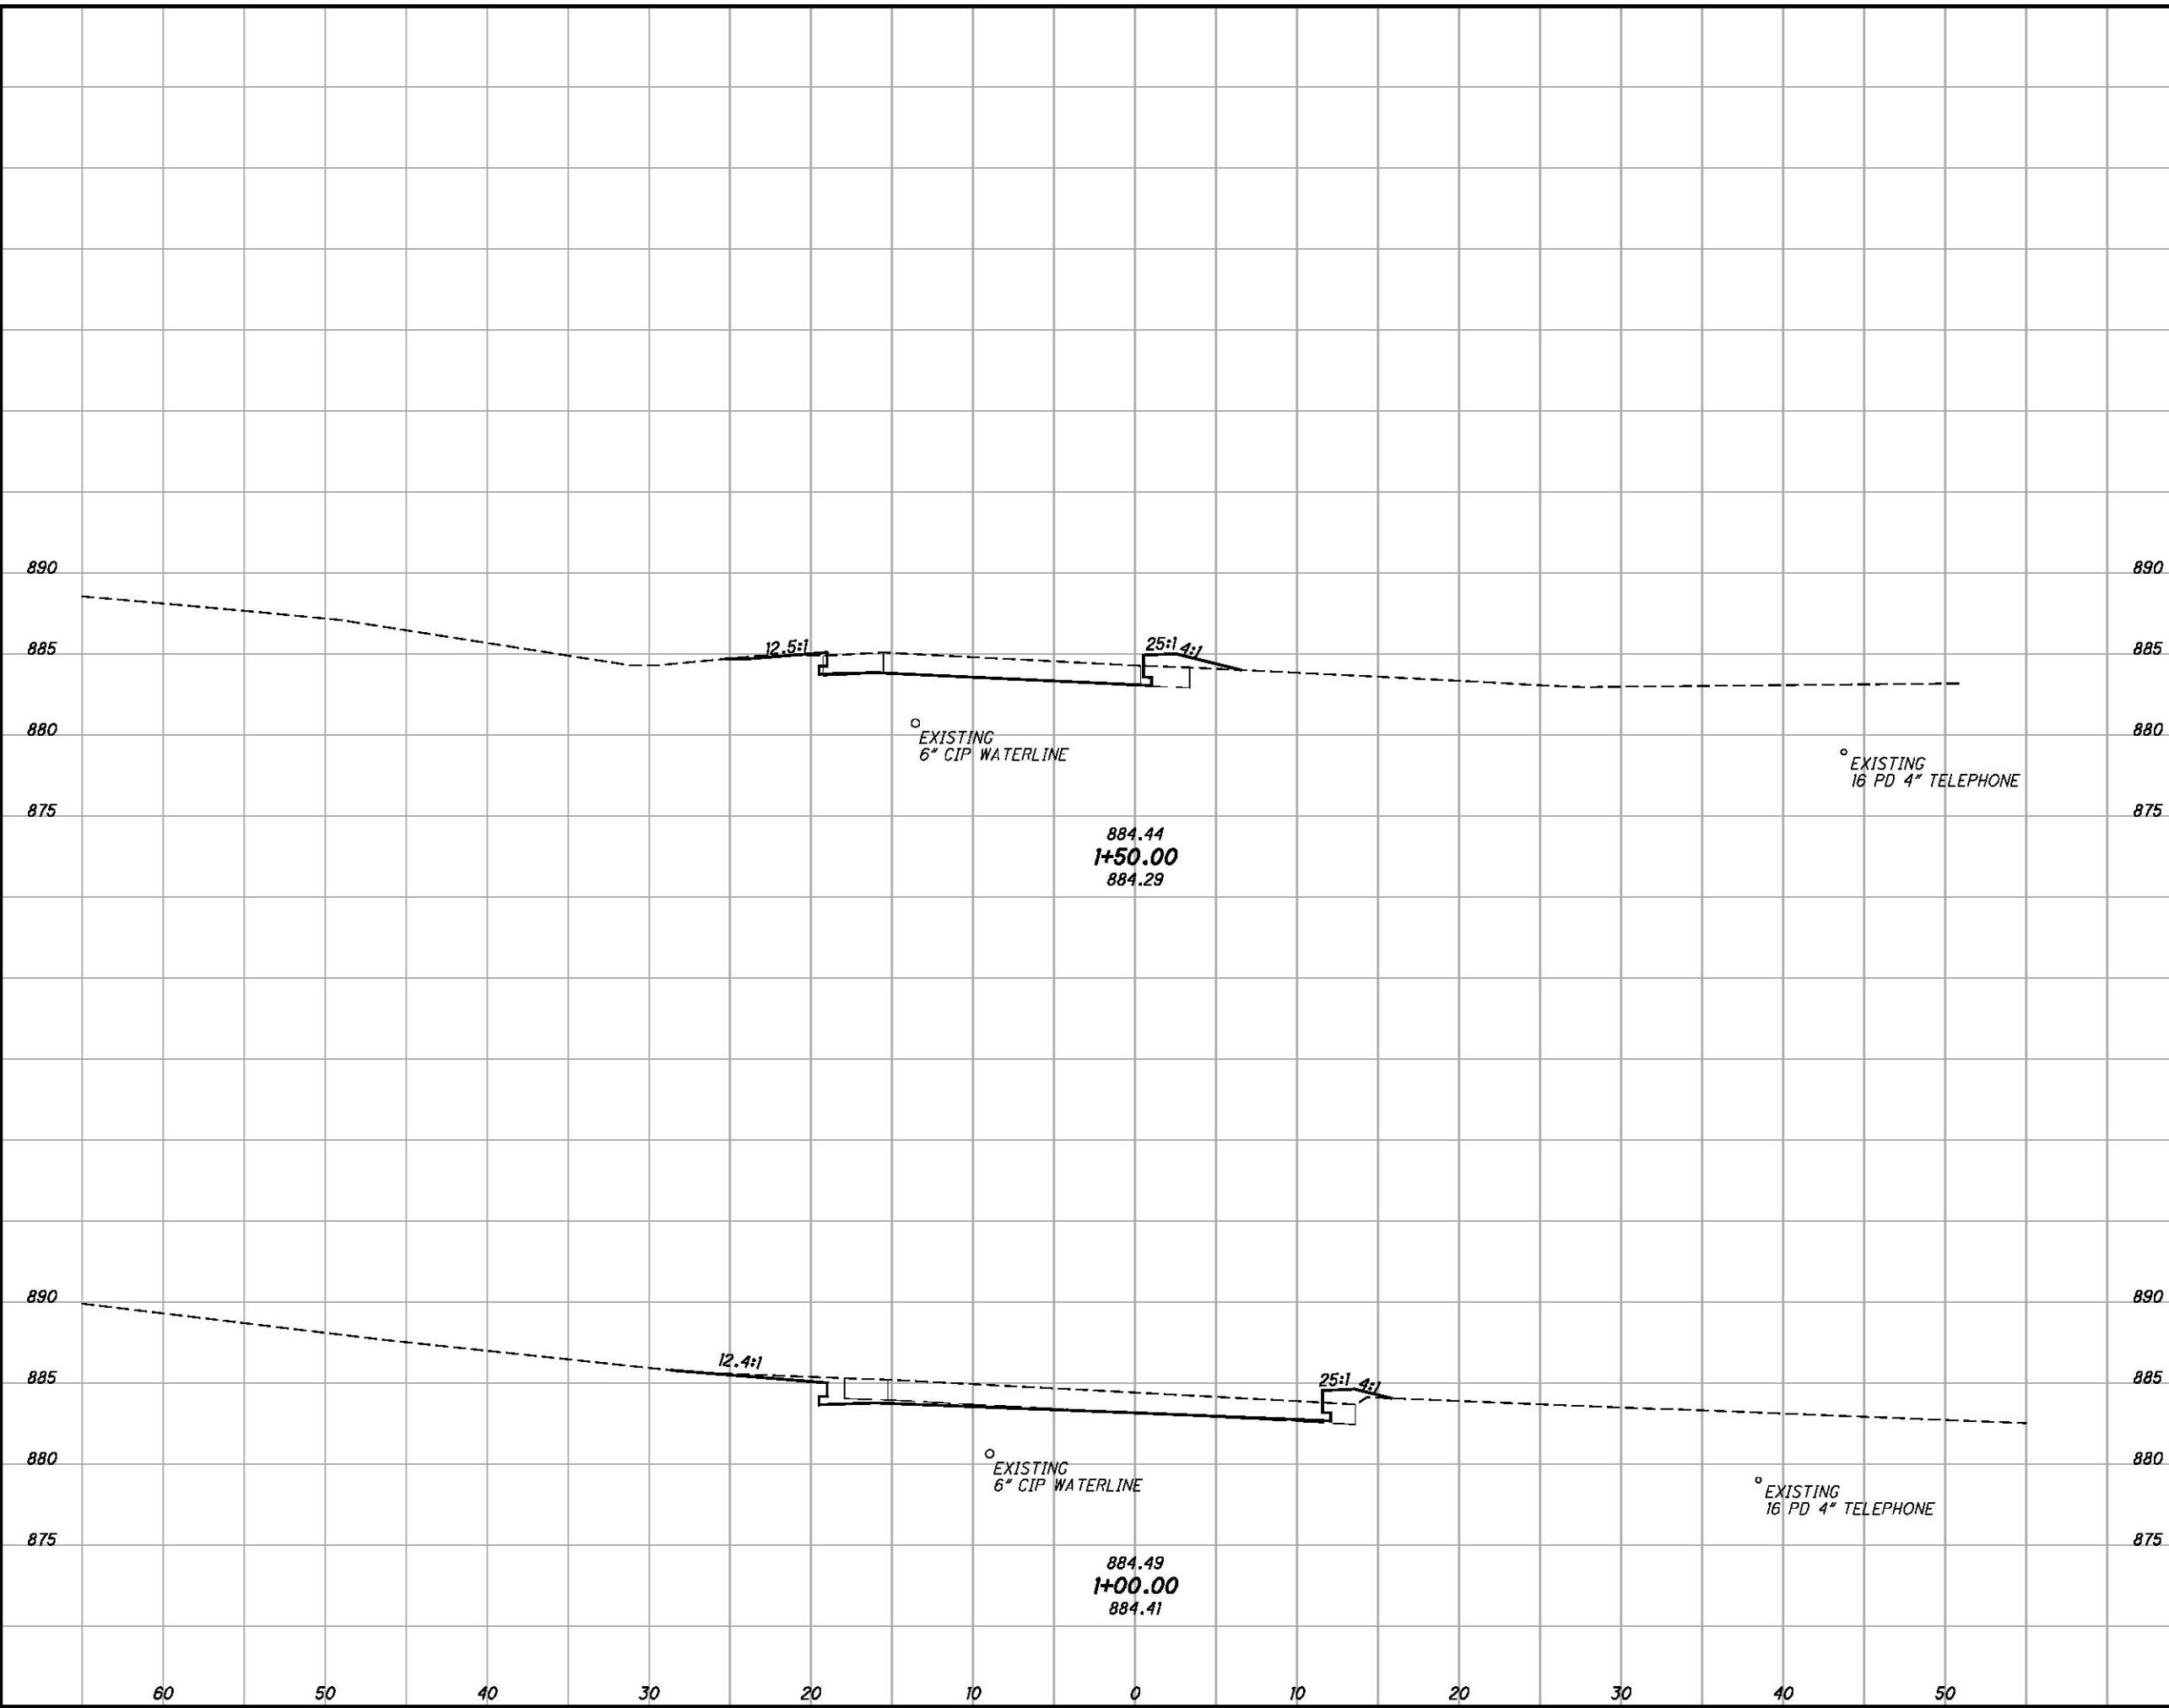

CROSS SECTIONS - RAMP B
STA. 1+00.00 TO STA. 1+50.00

MAH-62-18.23