


P:\PR51084\mah\24073\roadway\sheets\24073XS002.dgn 5/7/2012 2:36:01 PM pennoc

SEEDING
END SO.
WIDTH YDS.

END AREA VOLUME
CUT FILL CUT FILL
CALCULATED
MJB
CHECKED
NUJ

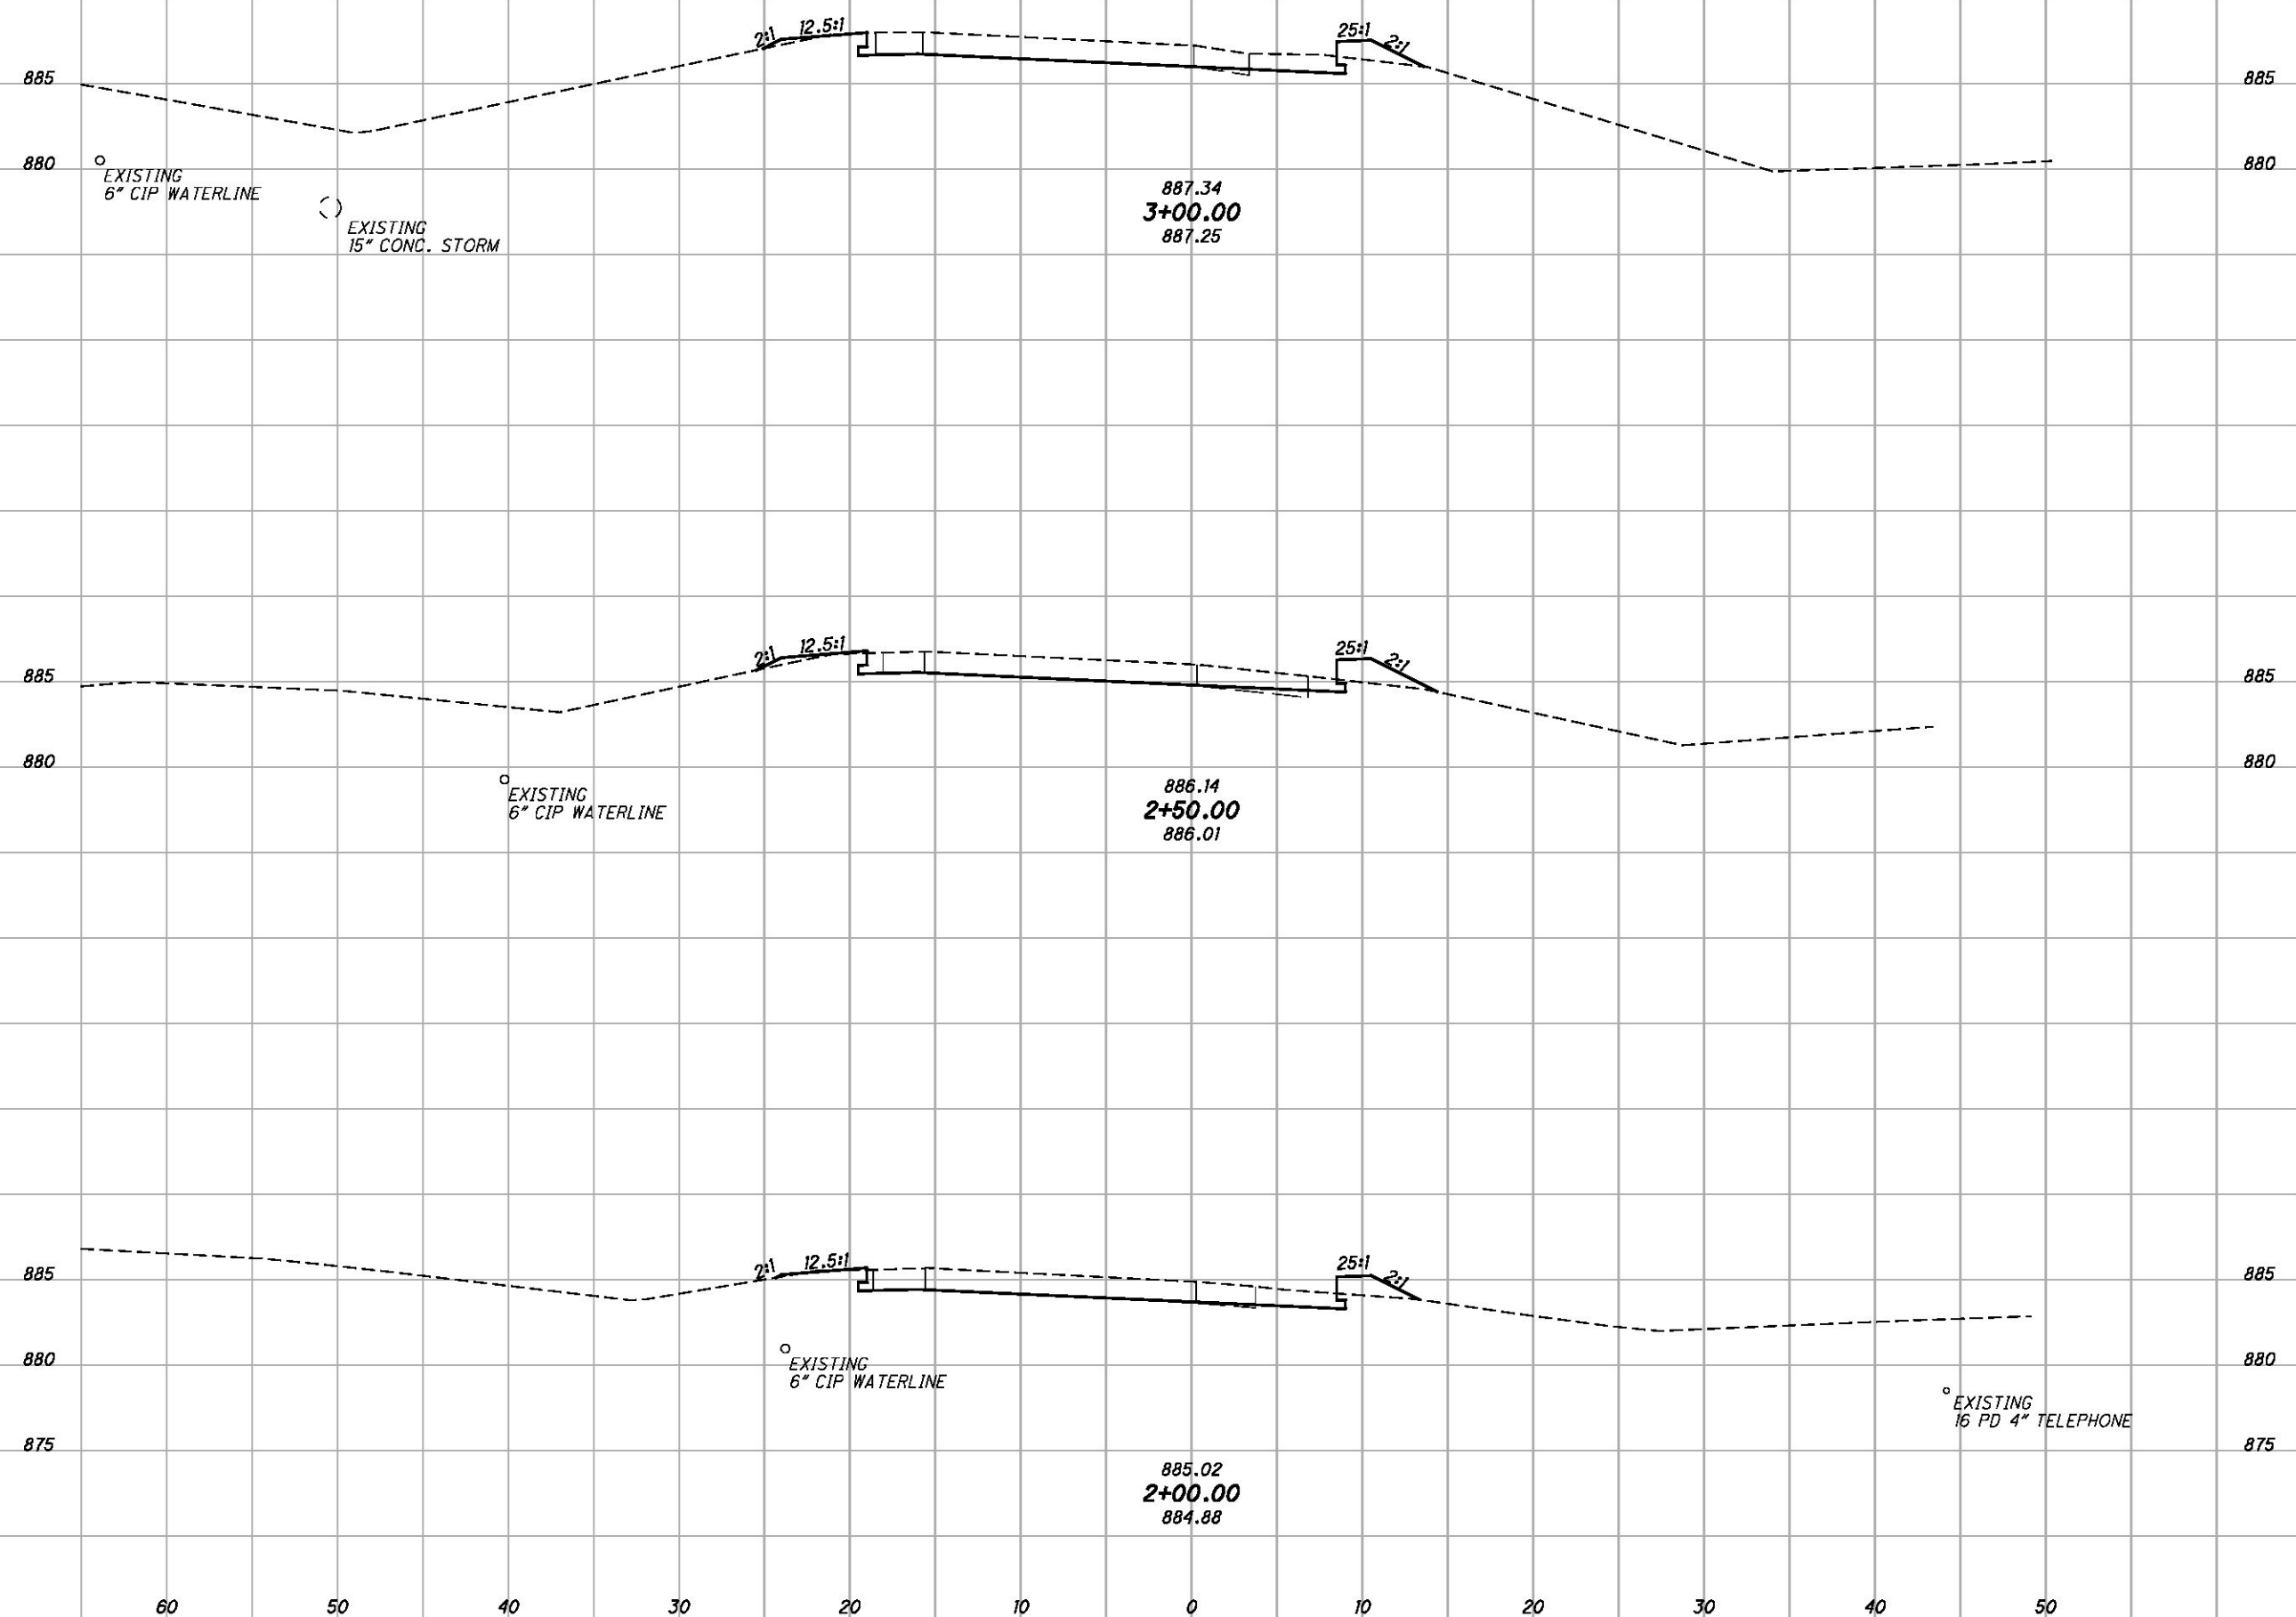

CROSS SECTIONS - RAMP B
STA. 2+00.00 TO STA. 3+00.00

MAH-62-18.23