

P:\PR510B4\mah\24073\roadway\sheets\24073XS002.dgn 5/7/2012 2:31:34 PM pennoc


SEEDING

END WIDTH	SO. YDS.

END AREA

END AREA		VOLUME	
CUT	FILL	CUT	FILL

CALCULATED	
MJB	NUJ

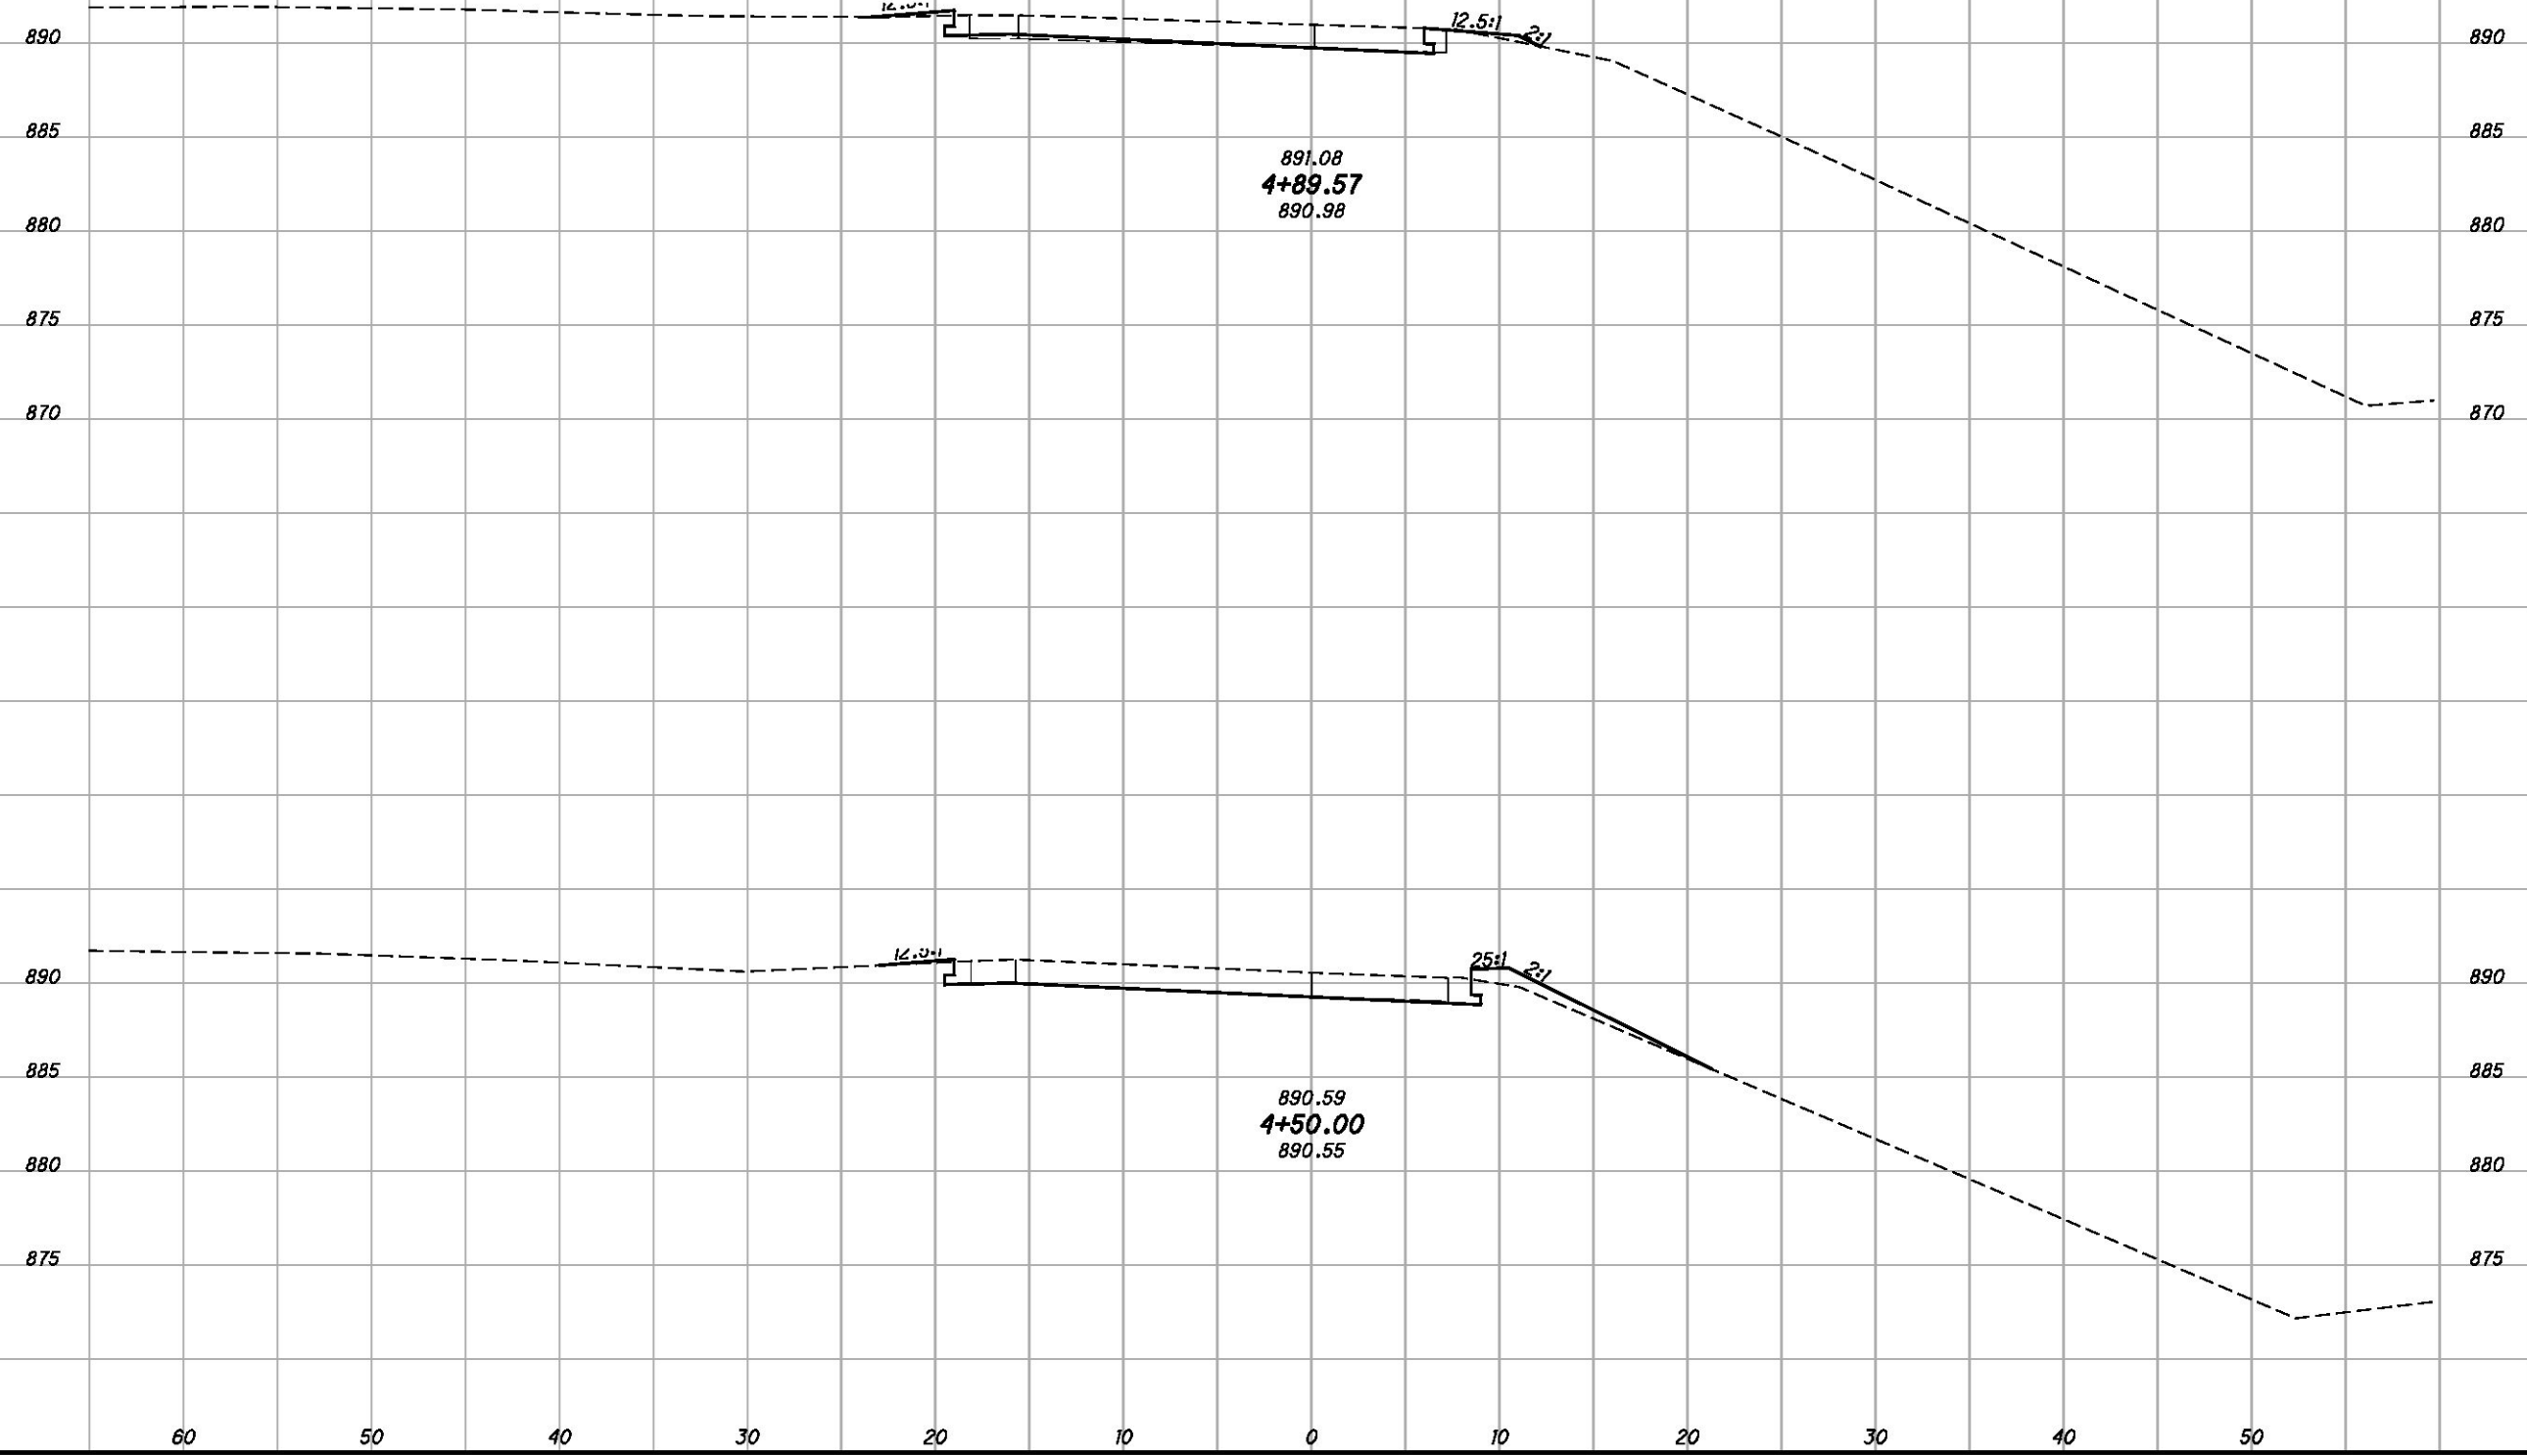

**CROSS SECTIONS - RAMP B
 STA. 4+50.00 TO STA. 4+89.57**

MAH-62-18.23