


P:\PR51084\msh\24073\structures\MAH-62_1825C\sheets\062_1825CSP003.dgn 4/26/2012 5:08:54 PM speck

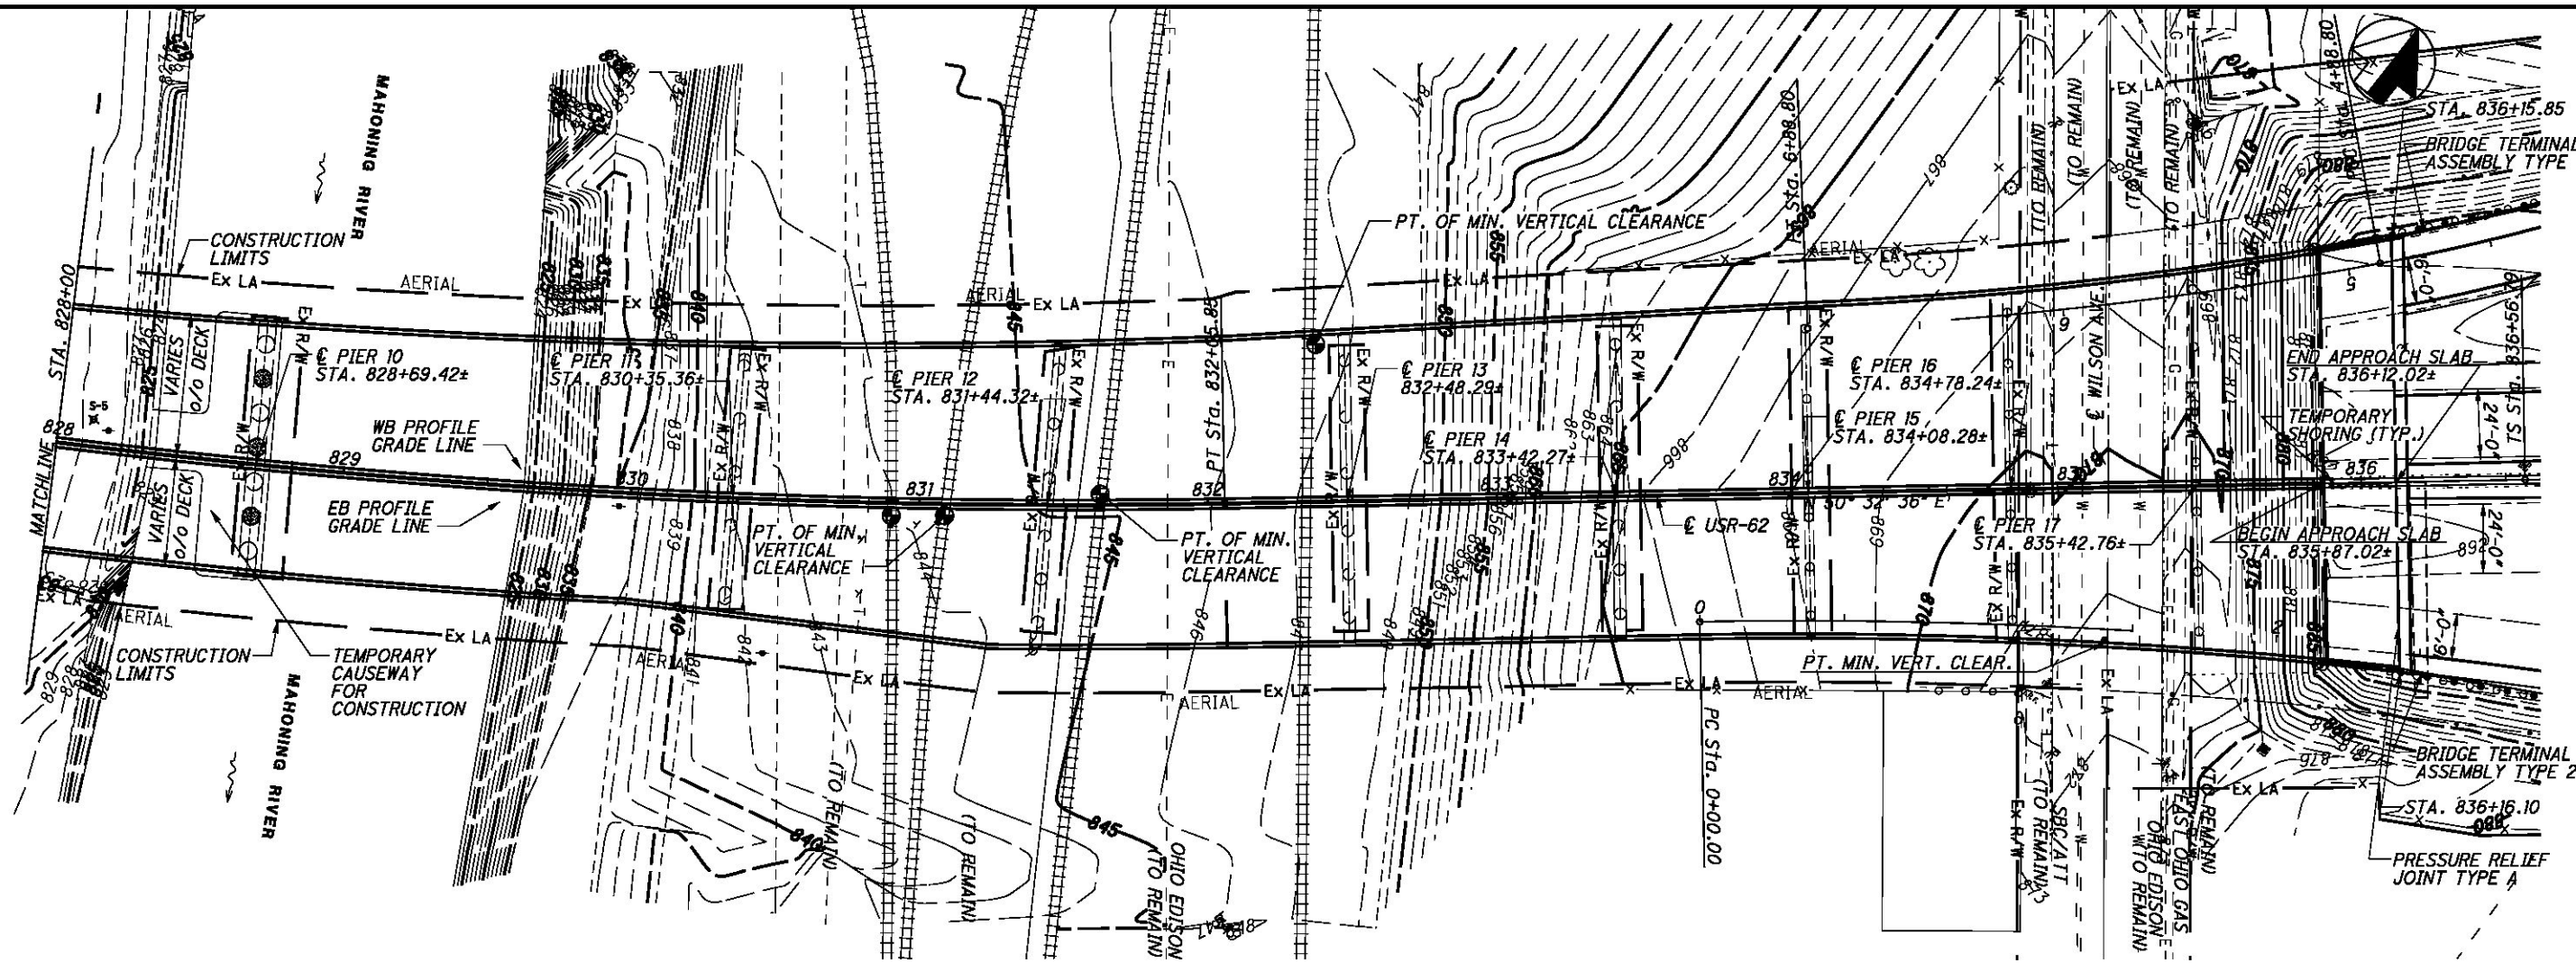

PLAN

