


P:\PR51084\mah\24073\structures\MAH062\_1825C\sheets\062\_1825CSP005.dgn 4/26/2012 10:34:42 AM speck

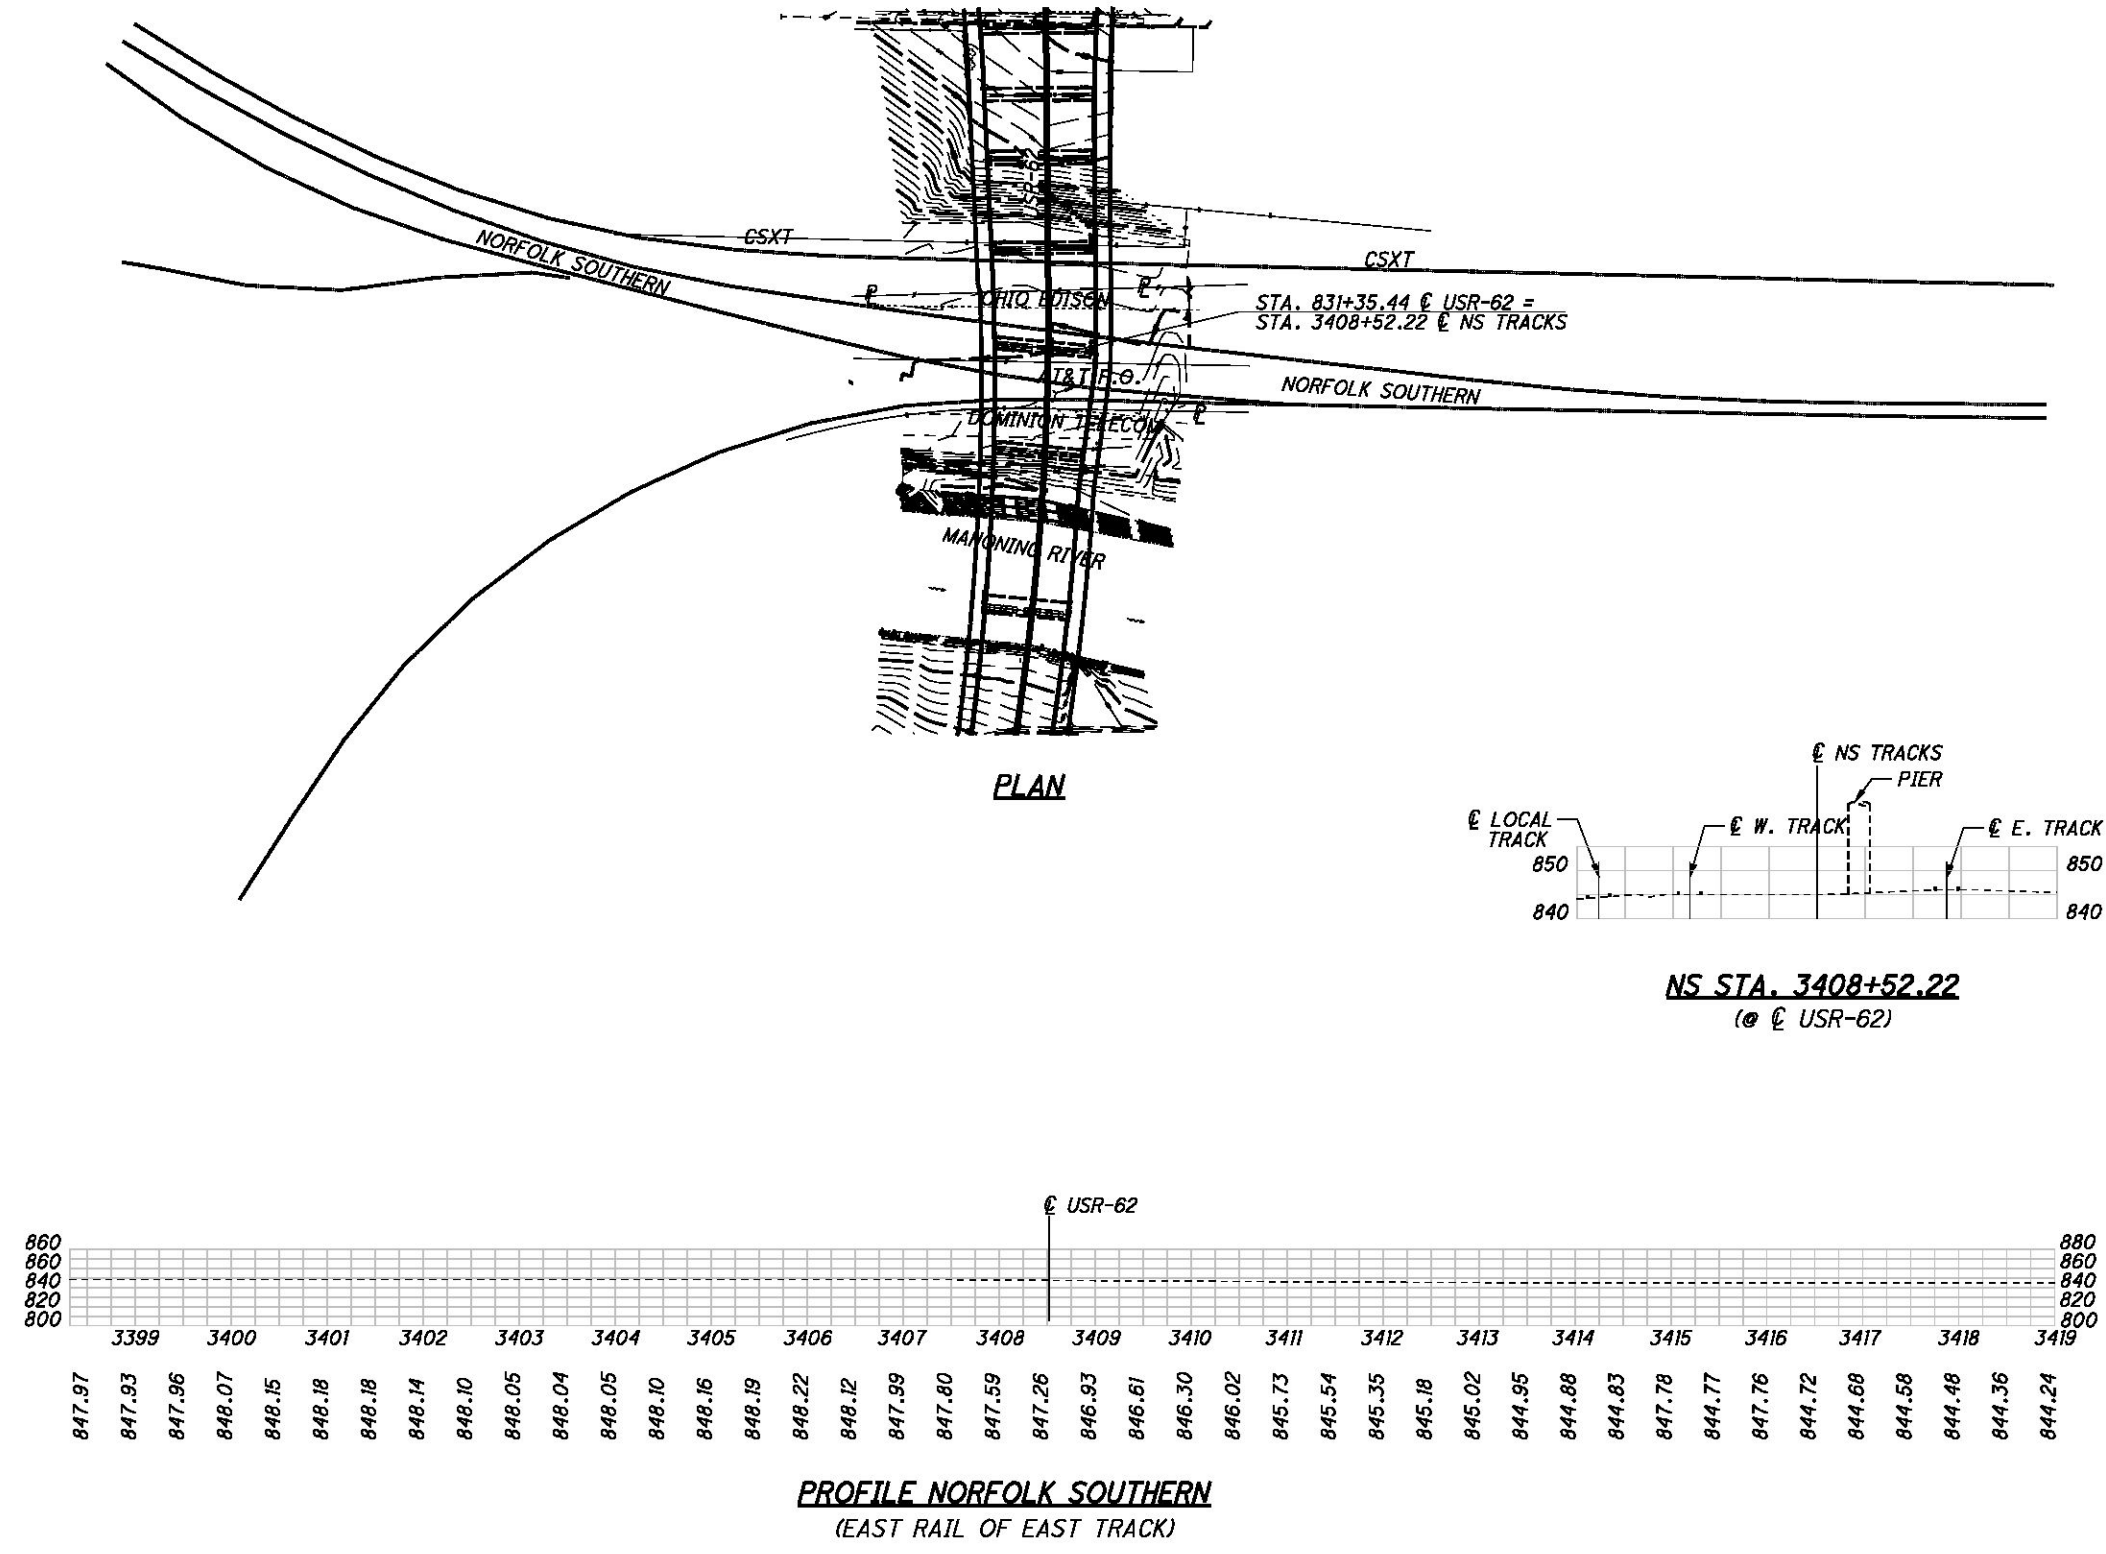

 DESIGN AGENCY <b>BURGESS &amp; NIPLÉ</b> 100 WEST ERIE STREET PAINESVILLE, OHIO 44017	DATE 4-12
	REVISIONS DWL 4-12 STRUCTURE FILE NUMBER 5008662
DESIGNED DCF	DRAWN DCF
CHECKED JAA	REVISIONS JAA
<b>SUPPLEMENTAL SITE PLAN - NORFOLK SOUTHERN RAILWAY</b> BRIDGE NO. MAH-62-1825 USR-62 OVER THE MAHONING RIVER AND RAILROADS	
MAH-62-18.23 PID No. 24073	