


P:\PR51084\moh\24073\structures\MAH062\_1825C\sheets\062\_1825C\TS001.dgn 4/26/2012 10:54:19 AM speck

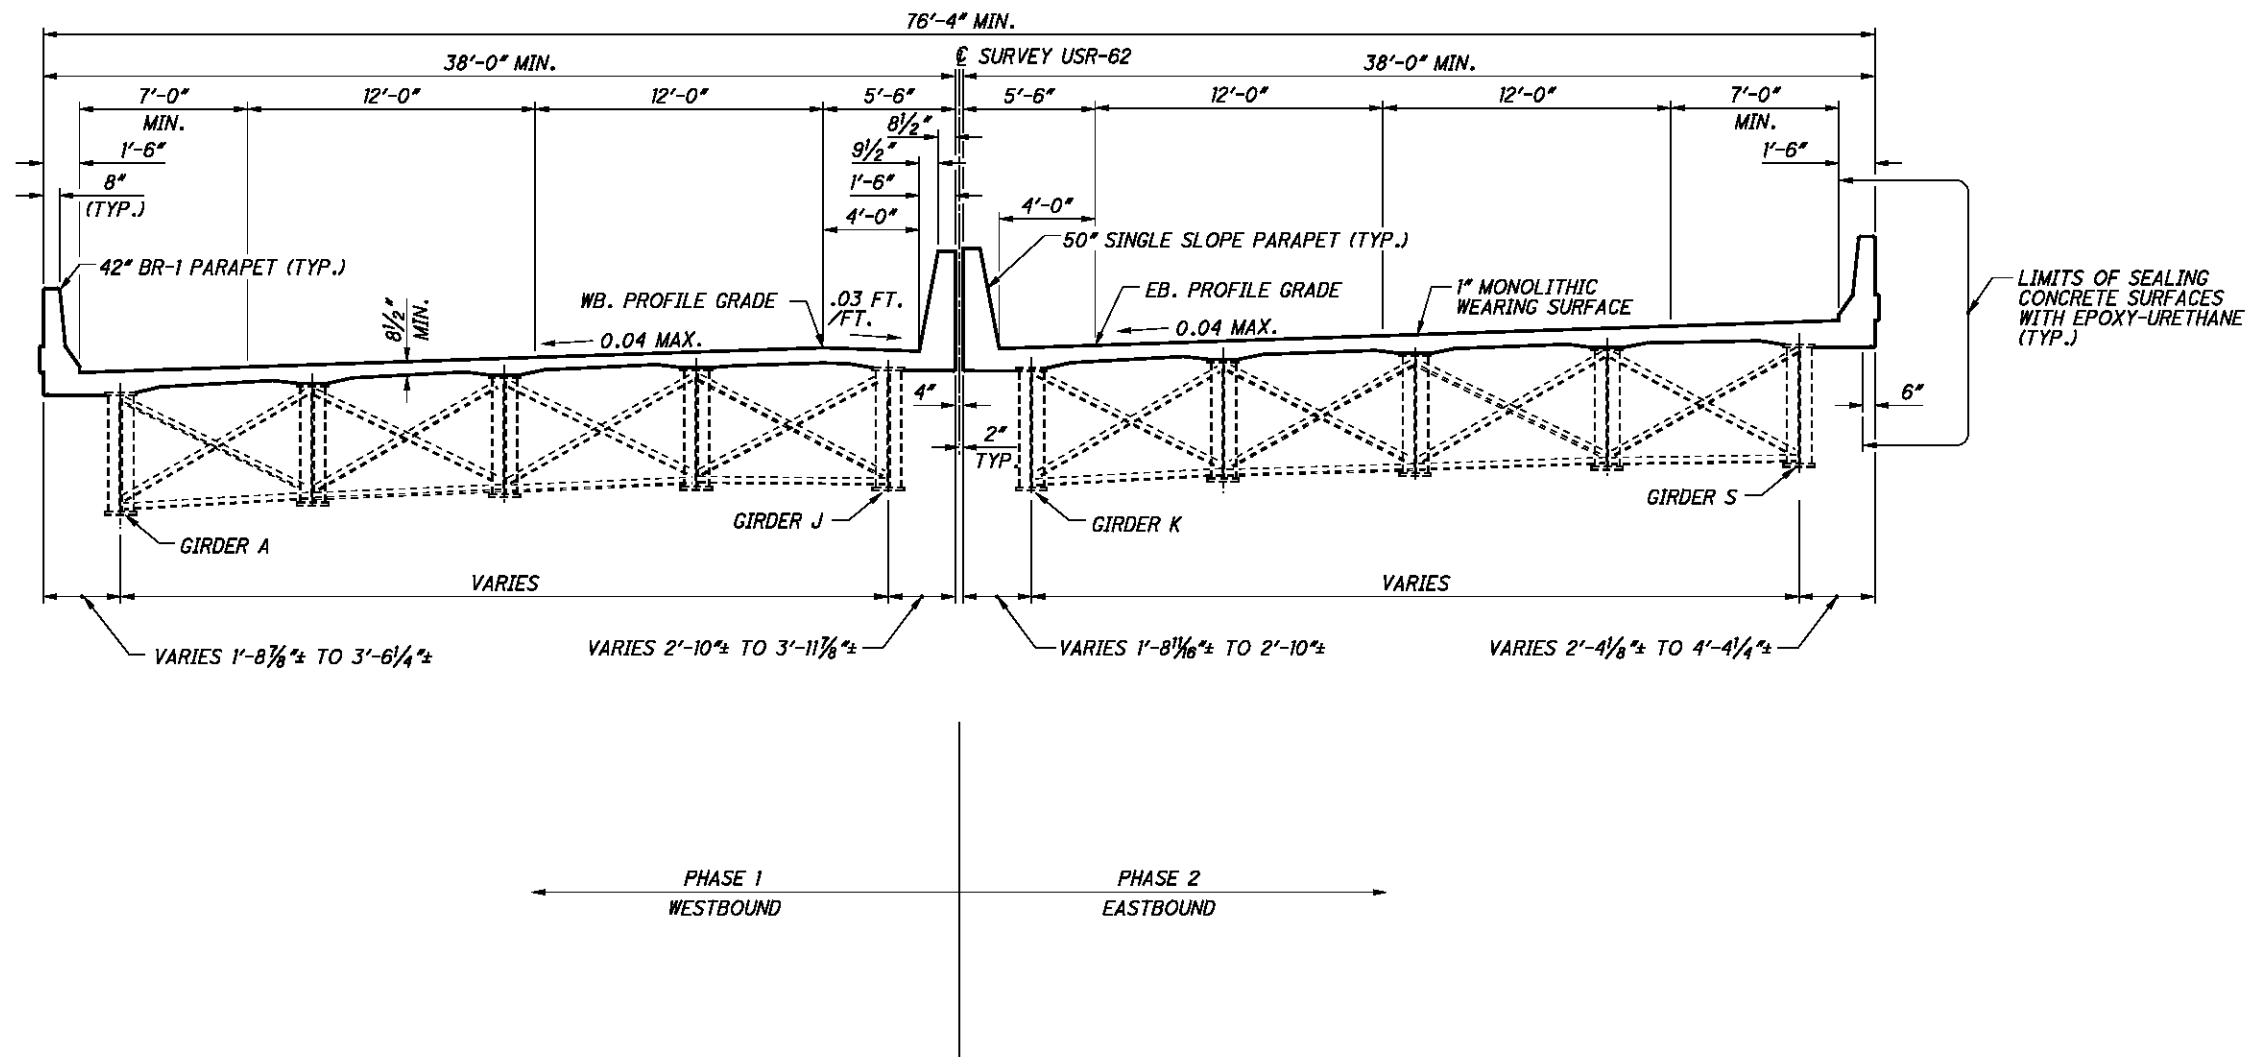

**LEGEND:**  
 EB. = EASTBOUND  
 MAX. = MAXIMUM  
 TYP. = TYPICAL  
 WB. = WESTBOUND

 BURGESS & NIPLÉ 90 WEST ERIE STREET PAINESVILLE, OHIO 44071	DESIGN AGENCY
	DATE 4-12 REVISION DWL STRUCTURE FILE NUMBER 5008662
DRAWN JAA CHECKED AKS	DESIGNED JAA
<b>TRANSVERSE SECTION</b> BRIDGE NO. MAH-62-1825 USR-62 OVER THE MAHONING RIVER AND RAILROADS	
<b>MAH-62-18.23</b> PID No. 24073	