

# 519 PATCHING CONCRETE STRUCTURES BR. NO. 0488



PLAN NO.  
\_\_\_\_\_

## ITEM 519 PATCHING STRUCTURES


PATCHING OF CONCRETE SURFACES SHALL BE AS DESCRIBED IN THE ITEM 519 PATCHING OF CONCRETE STRUCTURES. PATCHING AREAS SHALL INCLUDE THE SHADED AREAS BELOW, AND ALSO ANY AREA DEEMED LOOSE AND/OR DISINTEGRATED AFTER SOUNDING AS DIRECTED BY THE ENGINEER. SEE PAGE 14 BRIDGE DECK TREATMENT SHEET FOR PATCHING OF CONCRETE SURFACES QUANTITY.

■ AREAS TO BE PATCHED

NOTE: REINFORCEMENT STEEL BARS ARE NOT SHOWN.

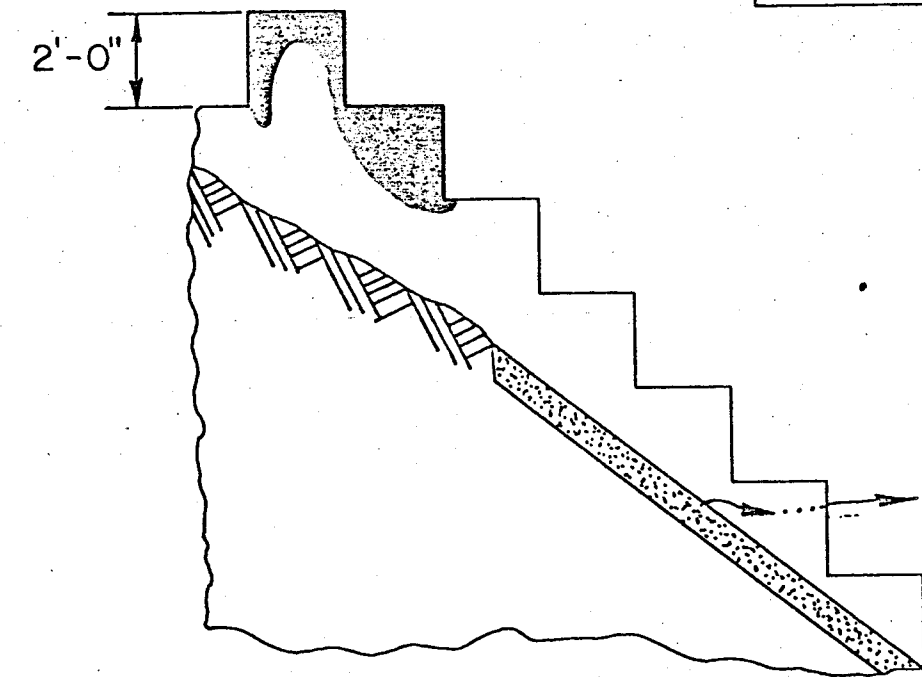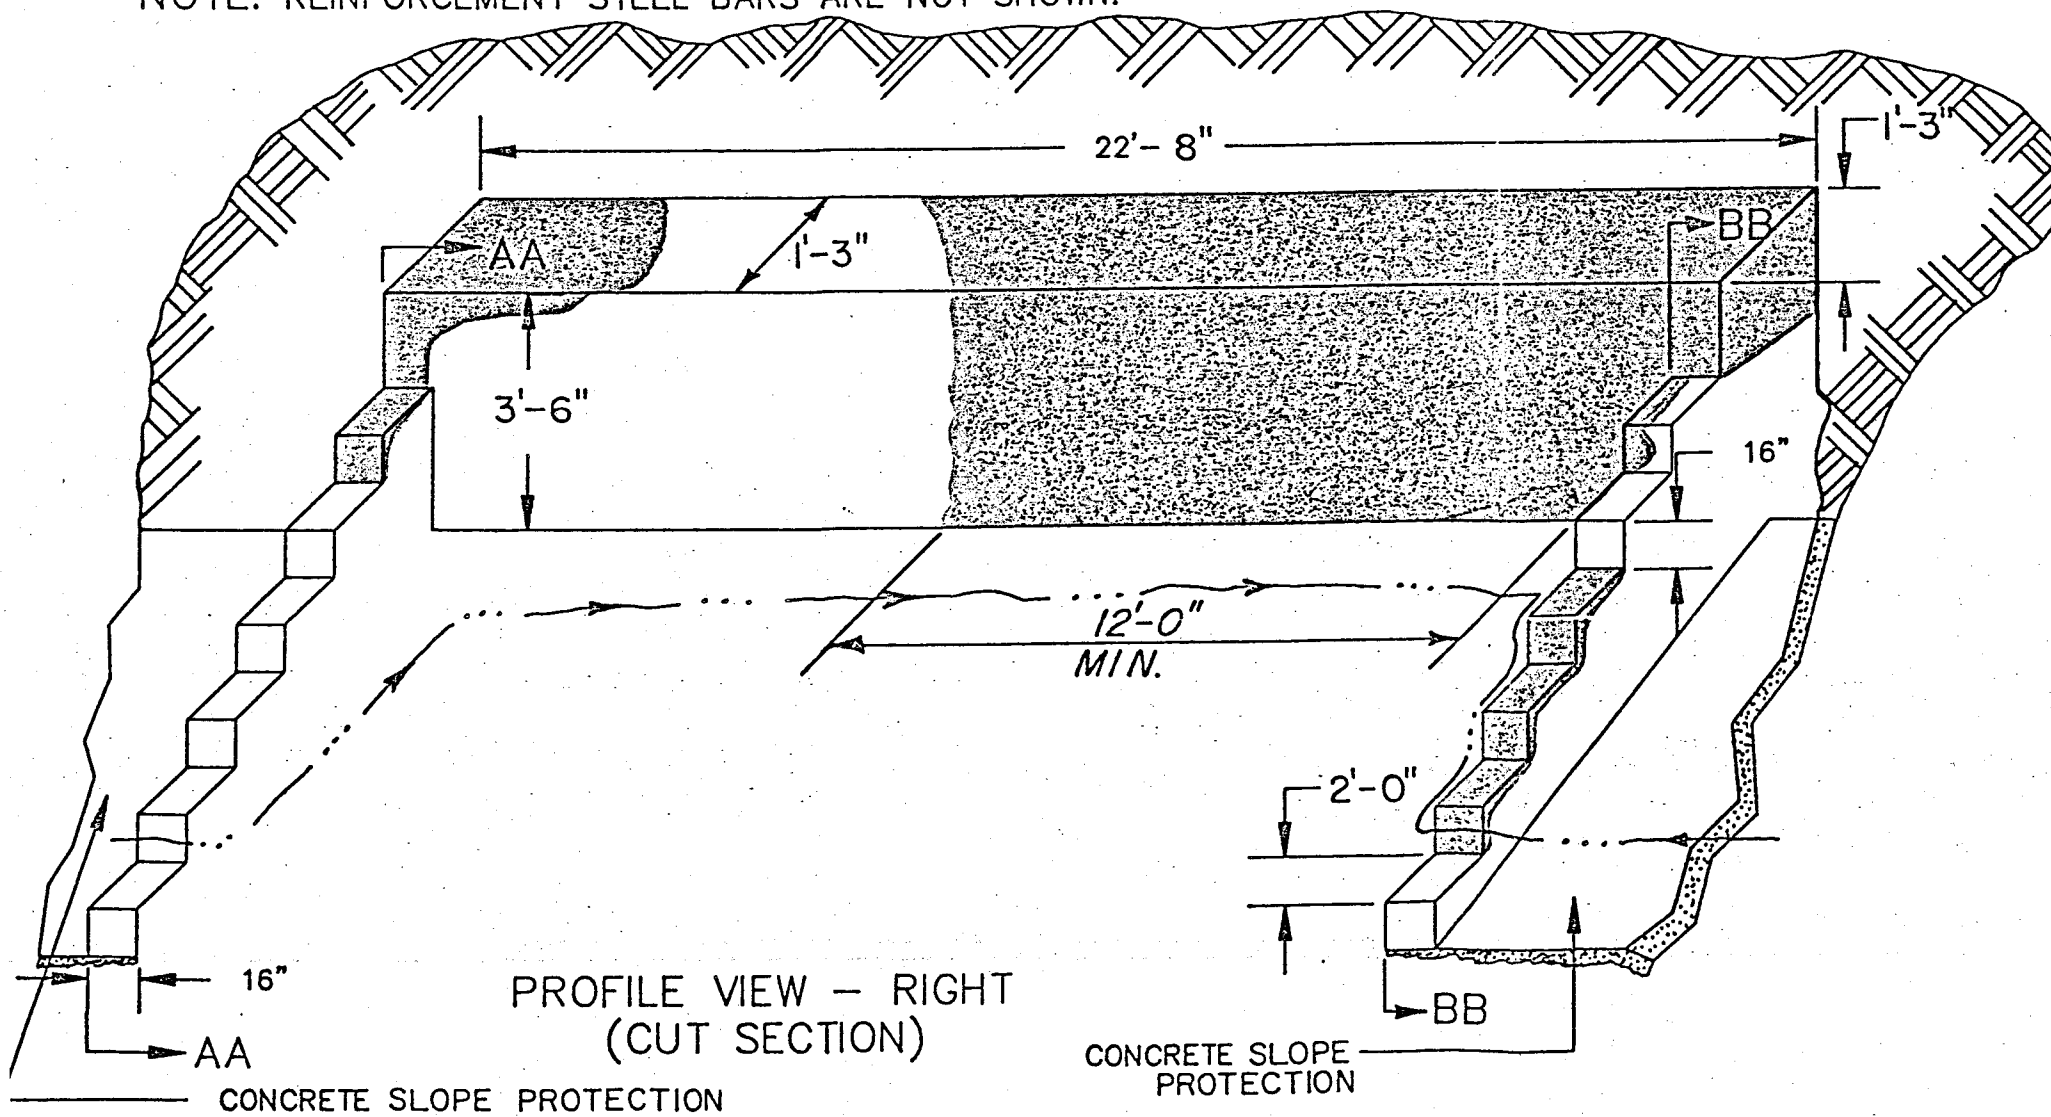

SECTION AA

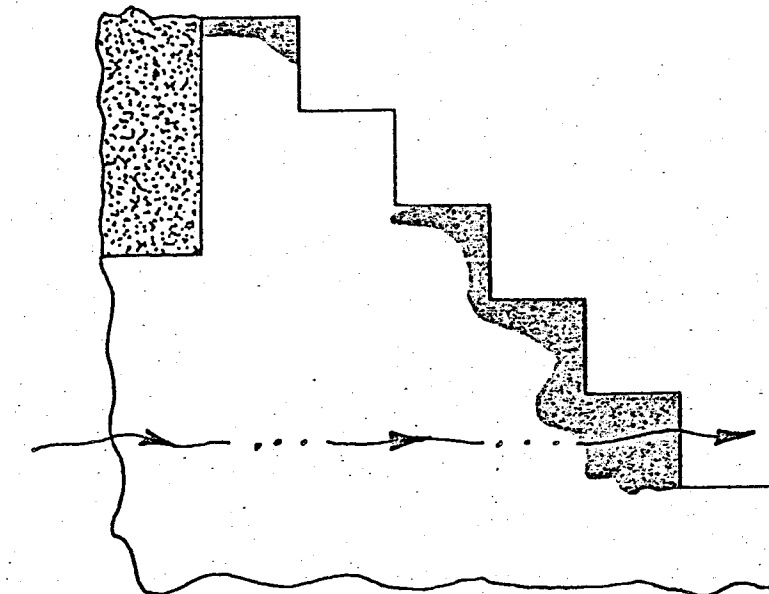

SECTION BB

NO SCALE