
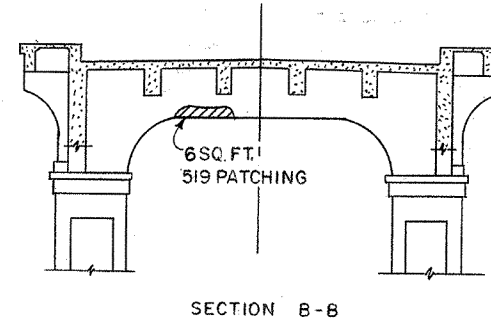


MICROFILMED  
OCT 18 1985


FHWA REGION	STATE	PROJECT	
5	OHIO		

7  
21

SUM-82-0.00

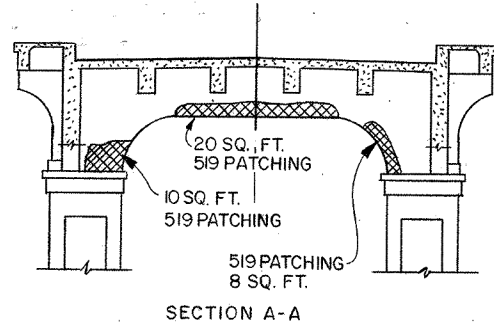

JOINT #1

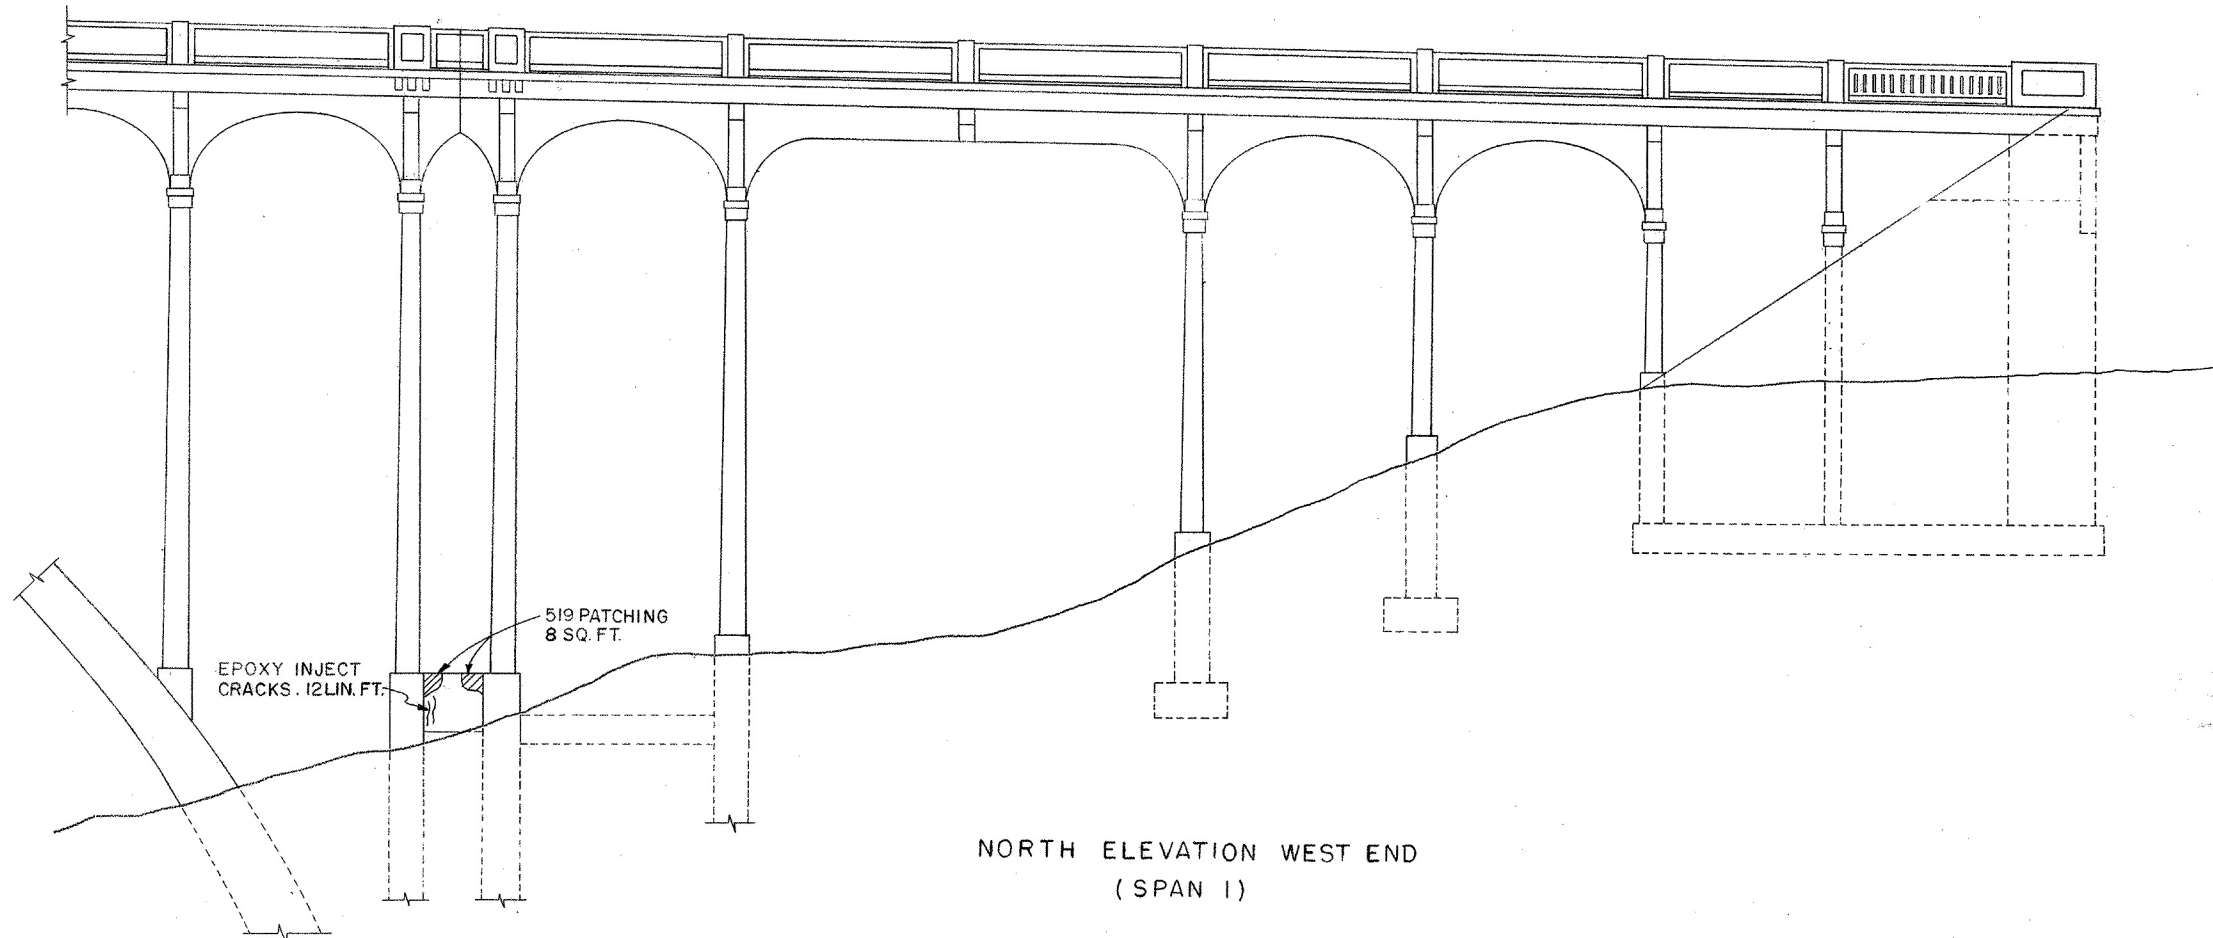

REPAIRS THIS SHEET	
PATCHING (SQ. FT.)	52
EPOXY INJECTION (LIN. FT.)	12

STATE OF OHIO DEPARTMENT OF TRANSPORTATION DIVISION OF HIGHWAYS BUREAU OF BRIDGES						5/19
SPAN 1 REPAIRS						
BRIDGE No. SUM-82-0000 OVER CUYAHOGA RIVER						
DESIGNED	DRAWN	TRACED	CHECKED	REVIEWED	DATE	REVISED
K.D.K.	TGC		JAM	WJJ	10-28-77	