







Z:\GIS\GS-702 Fredericktown\2023 TAP Application - Sidewalk Project\Plan Sheets\GS-702-Sidewalk Plan\_2023.dwg 10/27/2023 7:21:19 AM jly

MATCHLINE 2 (SEE SHEET 1)

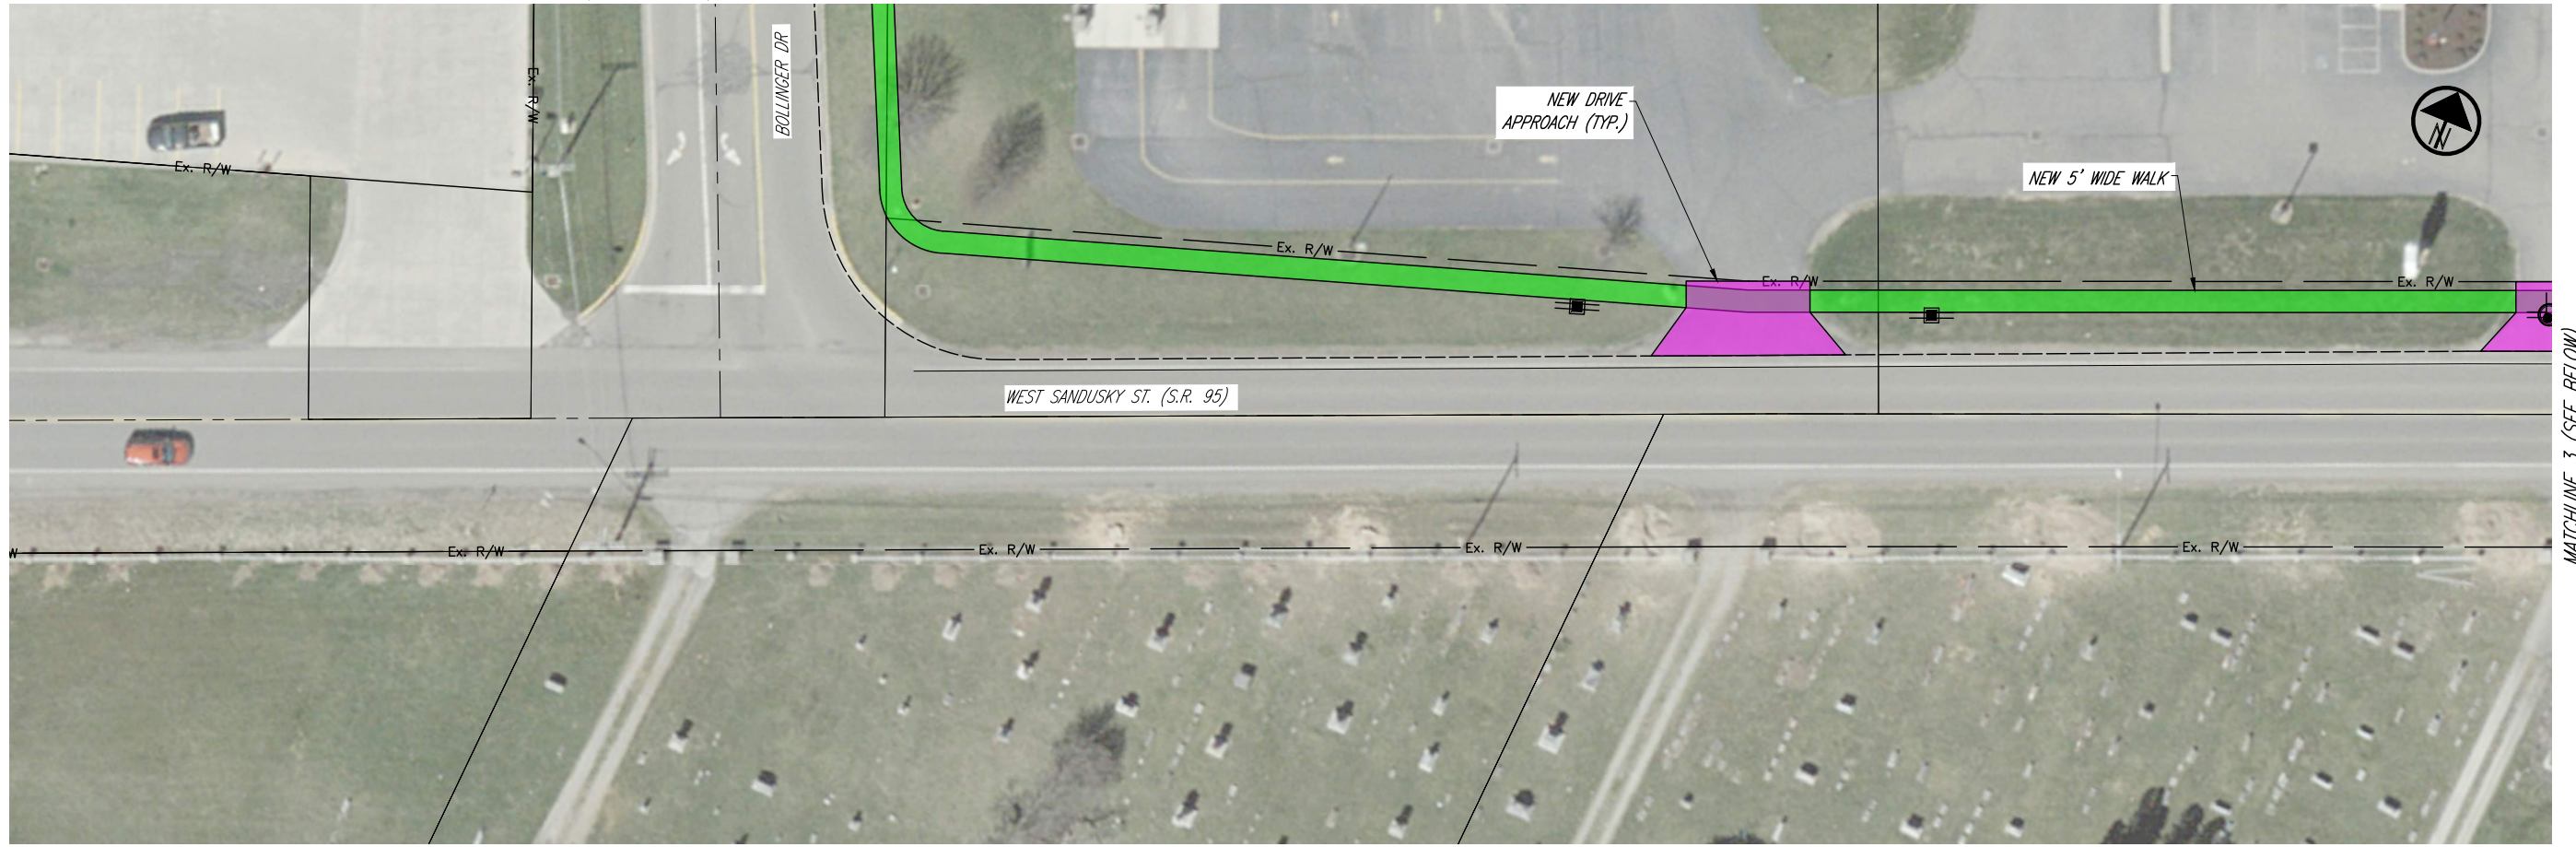

MATCHLINE 3 (SEE BELOW)

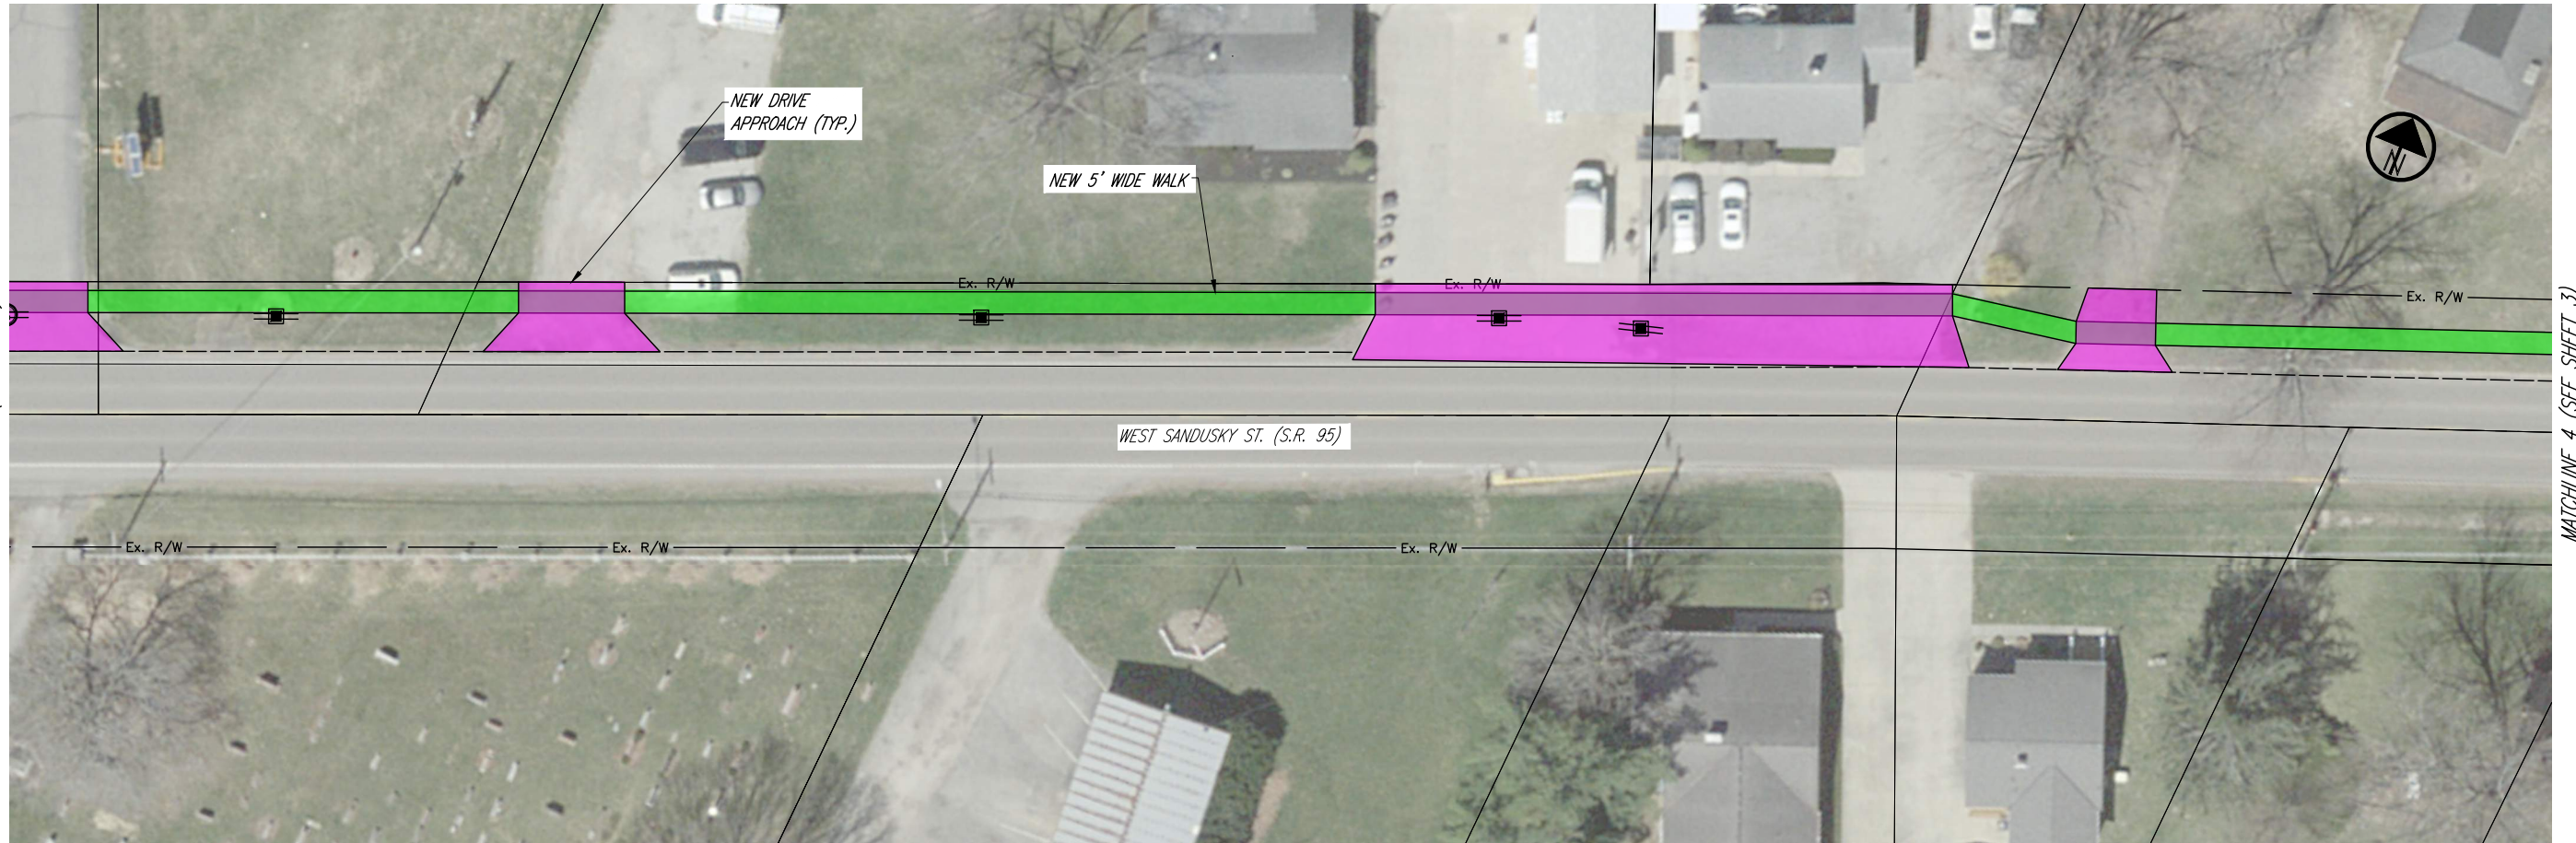

MATCHLINE 3 (SEE ABOVE)

MATCHLINE 4 (SEE SHEET 3)



DESIGNED  
TCW


REVIEWED  
JDB



### SANDUSKY ST SIDEWALK


### VILLAGE OF FREDERICKTOWN 2023 SIDEWALK IMPROVEMENTS

MATCHLINE 4 (SEE SHEET 2)

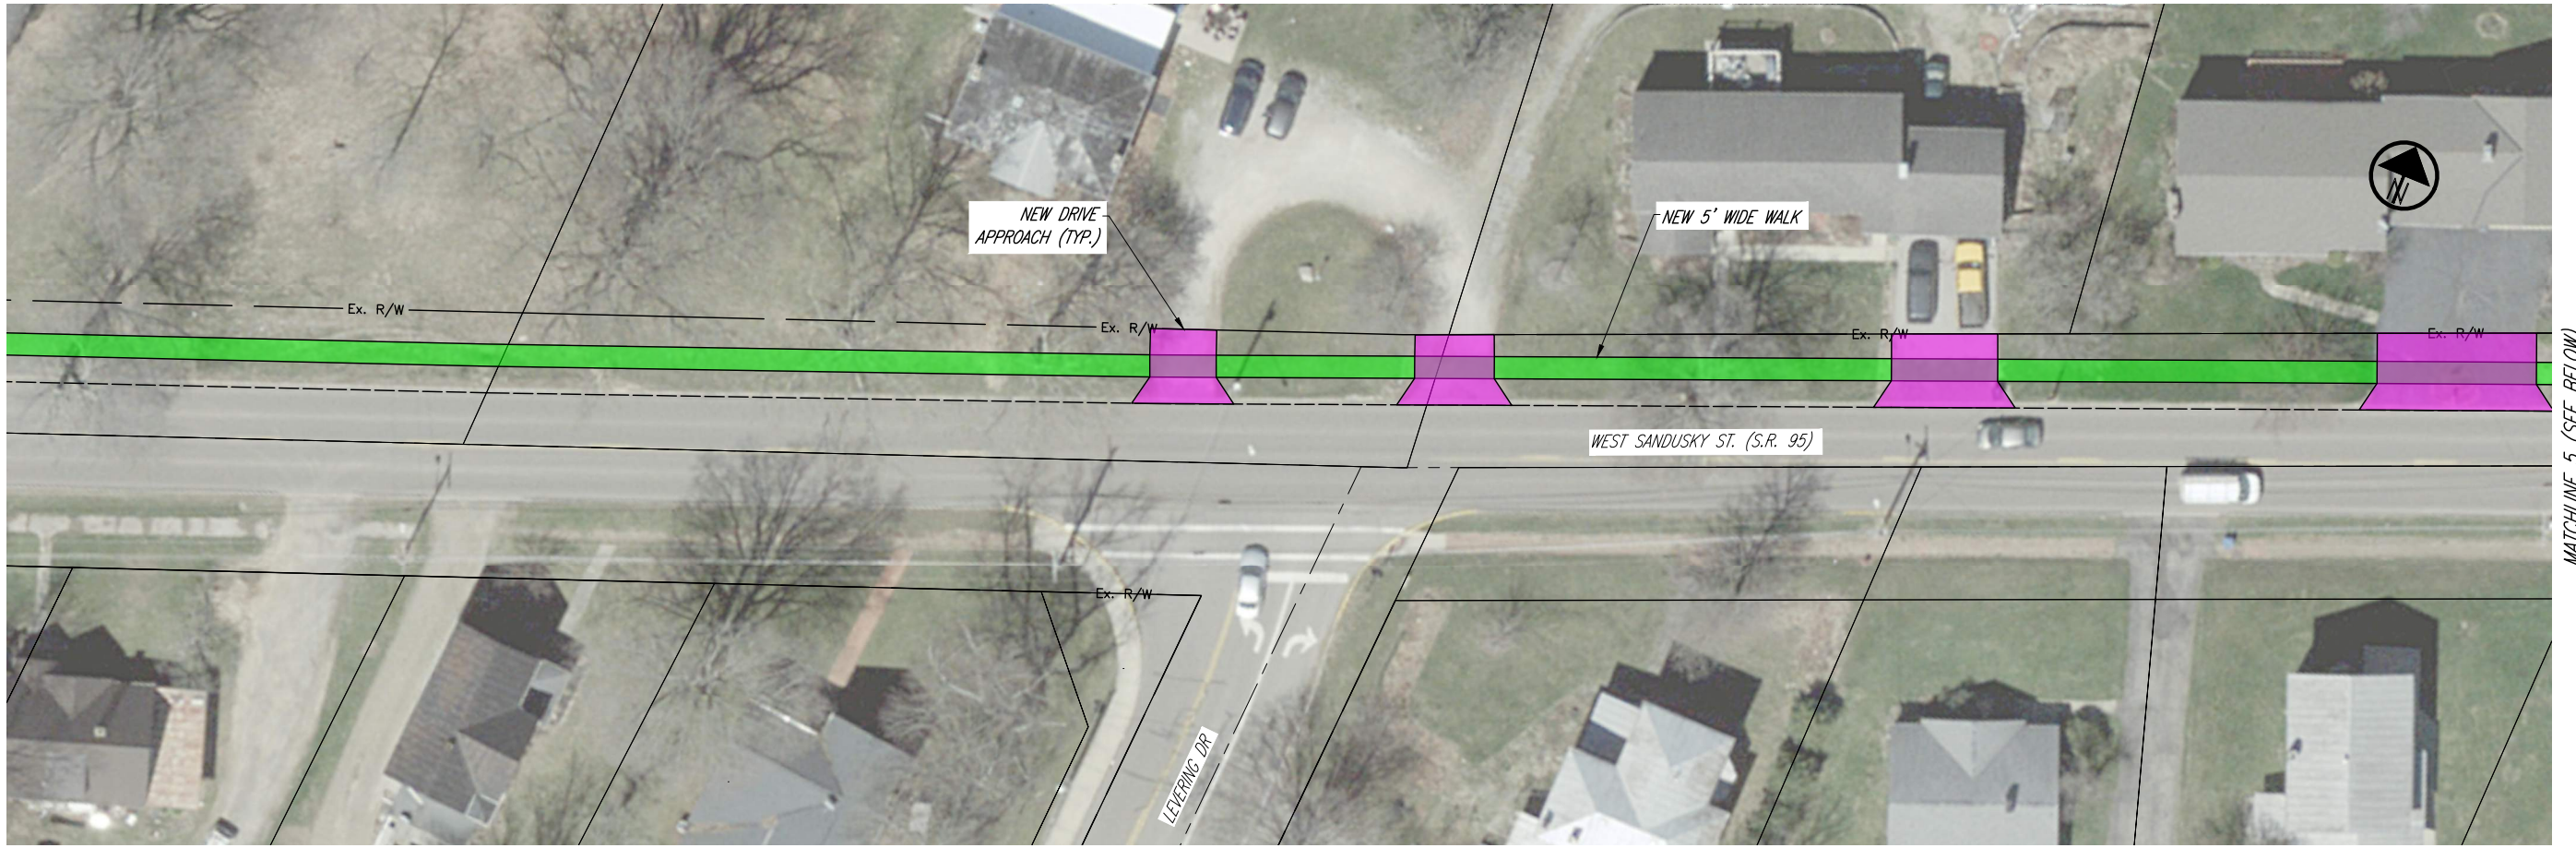

MATCHLINE 5 (SEE BELOW)

MATCHLINE 5 (SEE ABOVE)

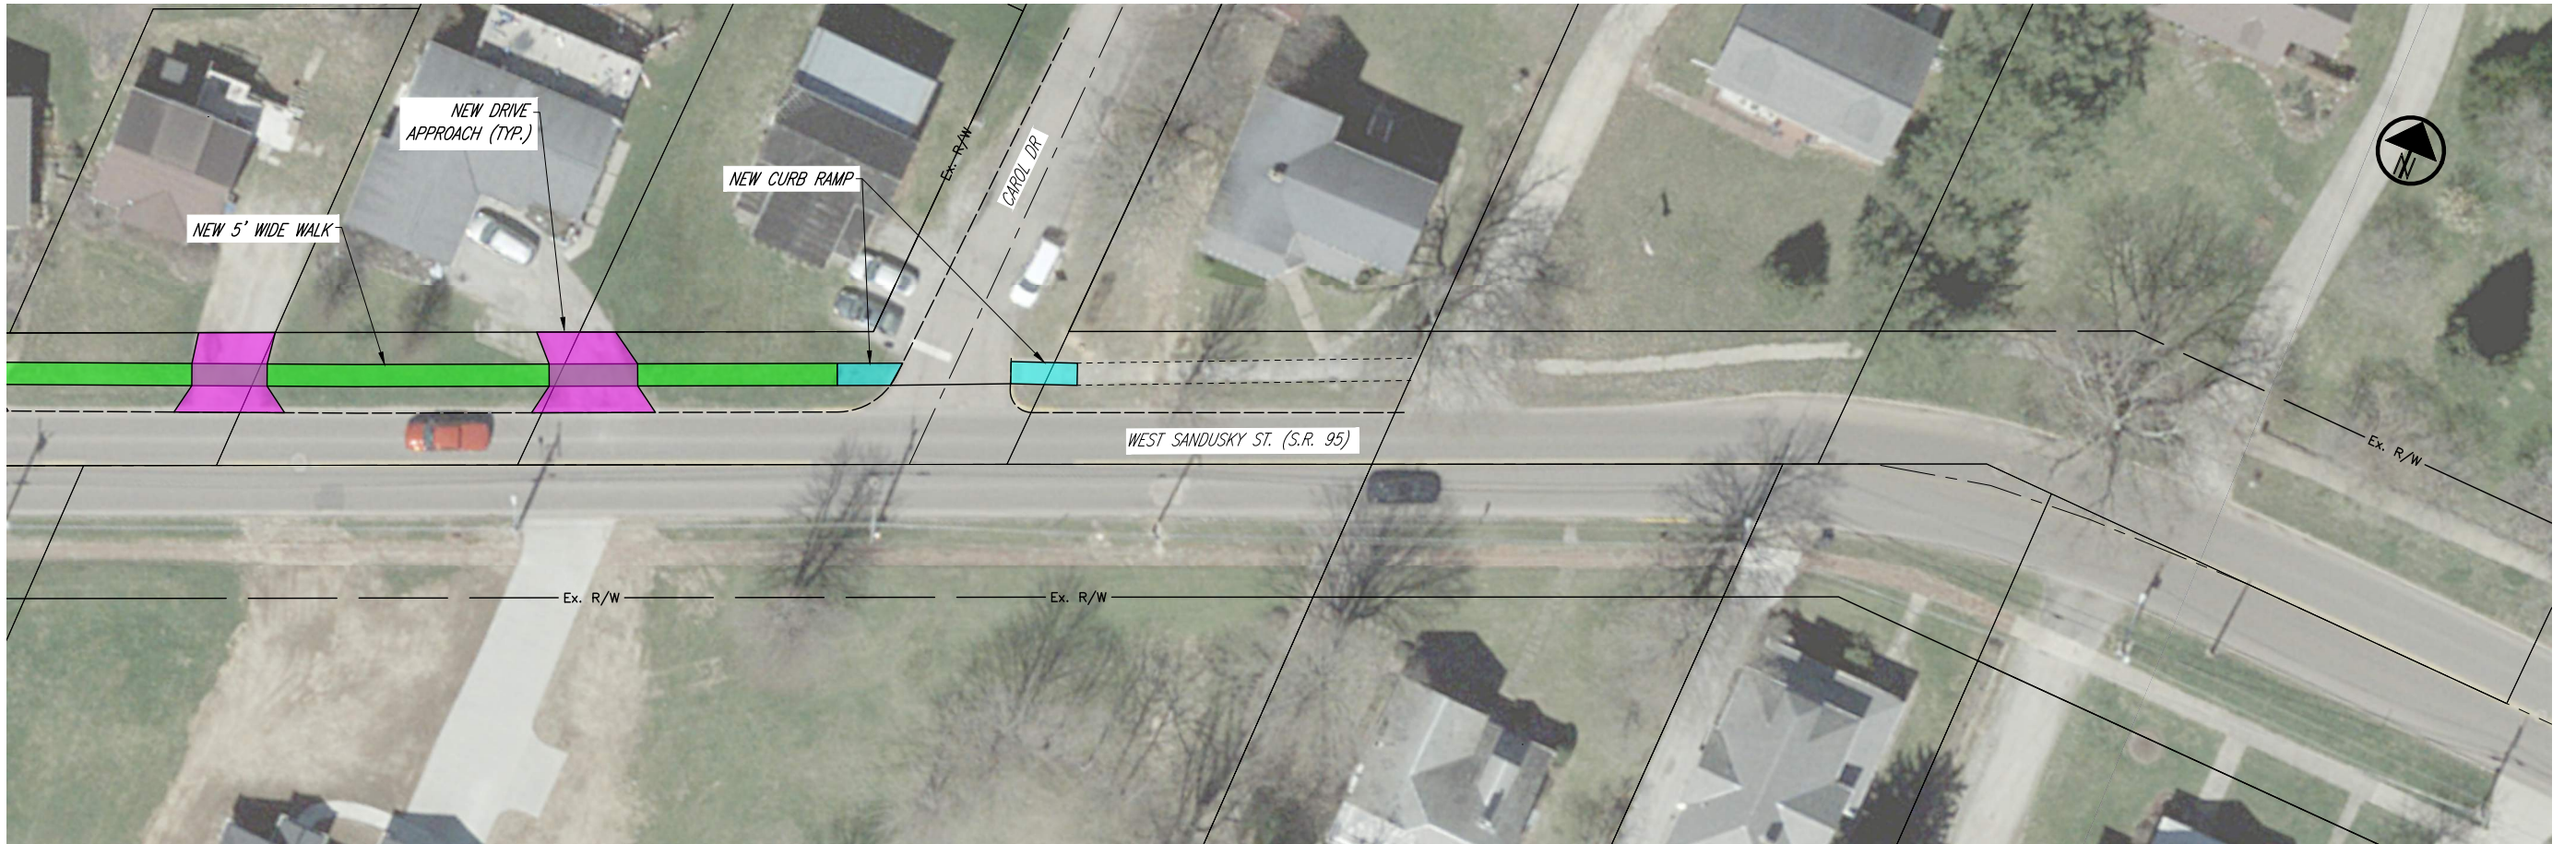

DESIGNED TCW



SANDUSKY ST SIDEWALK

VILLAGE OF FREDERICKTOWN 2023 SIDEWALK IMPROVEMENTS