



KNO-##-##-##

MODEL:01 PAPER:32x22 (in.) DATE: 11/26/2024 TIME:12:06:22 PM USER:jiloy
DRAWN BY K.E. McCARTNEY & ASSOCIATES, Z:\GS\GS-702 Fredericktown\2024-2025 TAP Application - Streetscape Phase 3\Bosemap\Streetscape Phase 3.dwg\01\ Nov 26, 2024 - 12:06pm

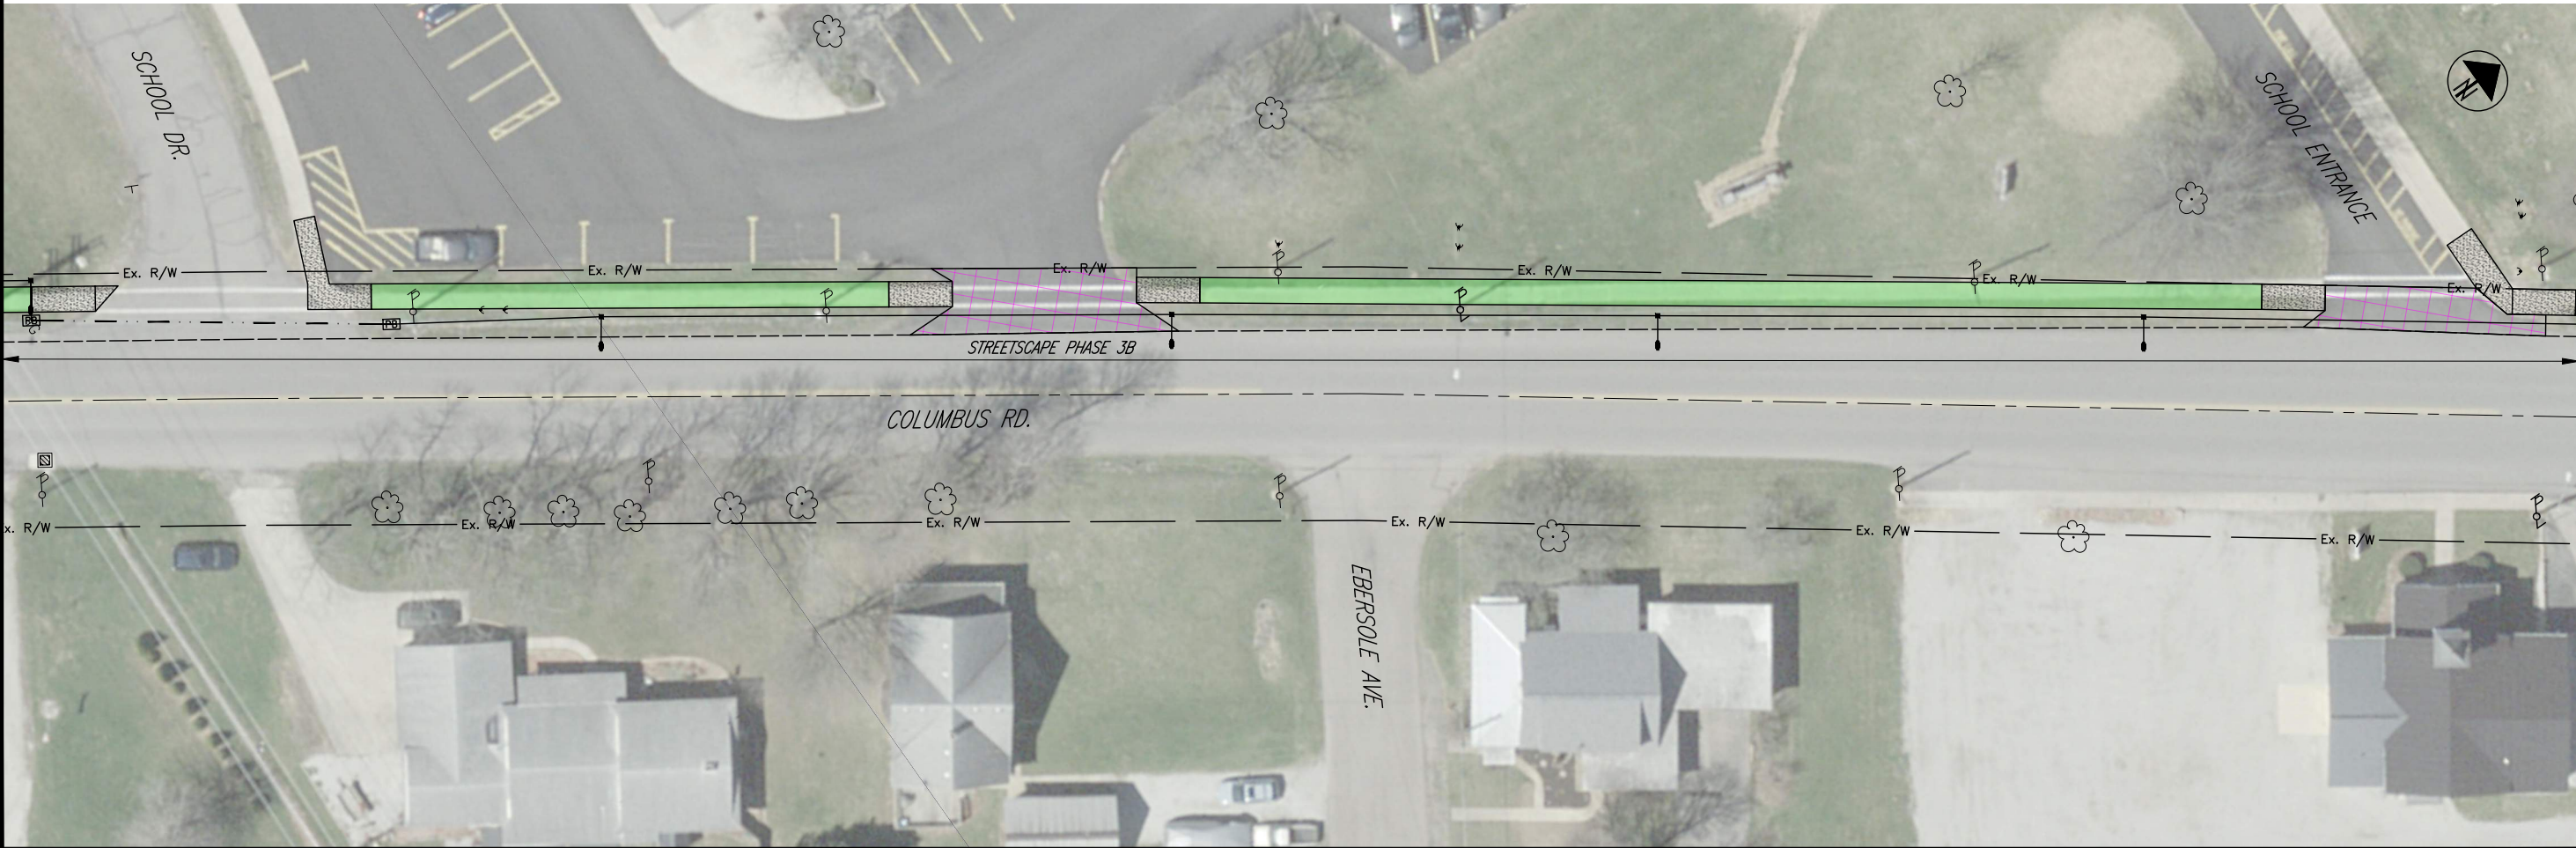


DESIGNER	JDL
REVIEWER	XXX XX/XX/XX
PROJECT ID	XXXXXX
SHEET	TOTAL
P.01	03

FREDERICKTOWN STREETScape PHASE 3

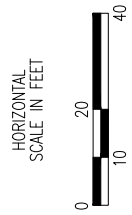



KNO-##-##-##

MODEL02 PAPER SIZE: 32x22 (in.) DATE: 11/26/2024 TIME: 12:06:19 PM USER: jloy
DRAWN BY: K.E. McCARTNEY & ASSOCIATES, Z:\GS\GS-702 Fredericktown\2024-2025 TAP Application - Streetscape Phase 3\Basemap\Streetscape Phase 3.dwg\02 Nov 26, 2024 - 12:06pm

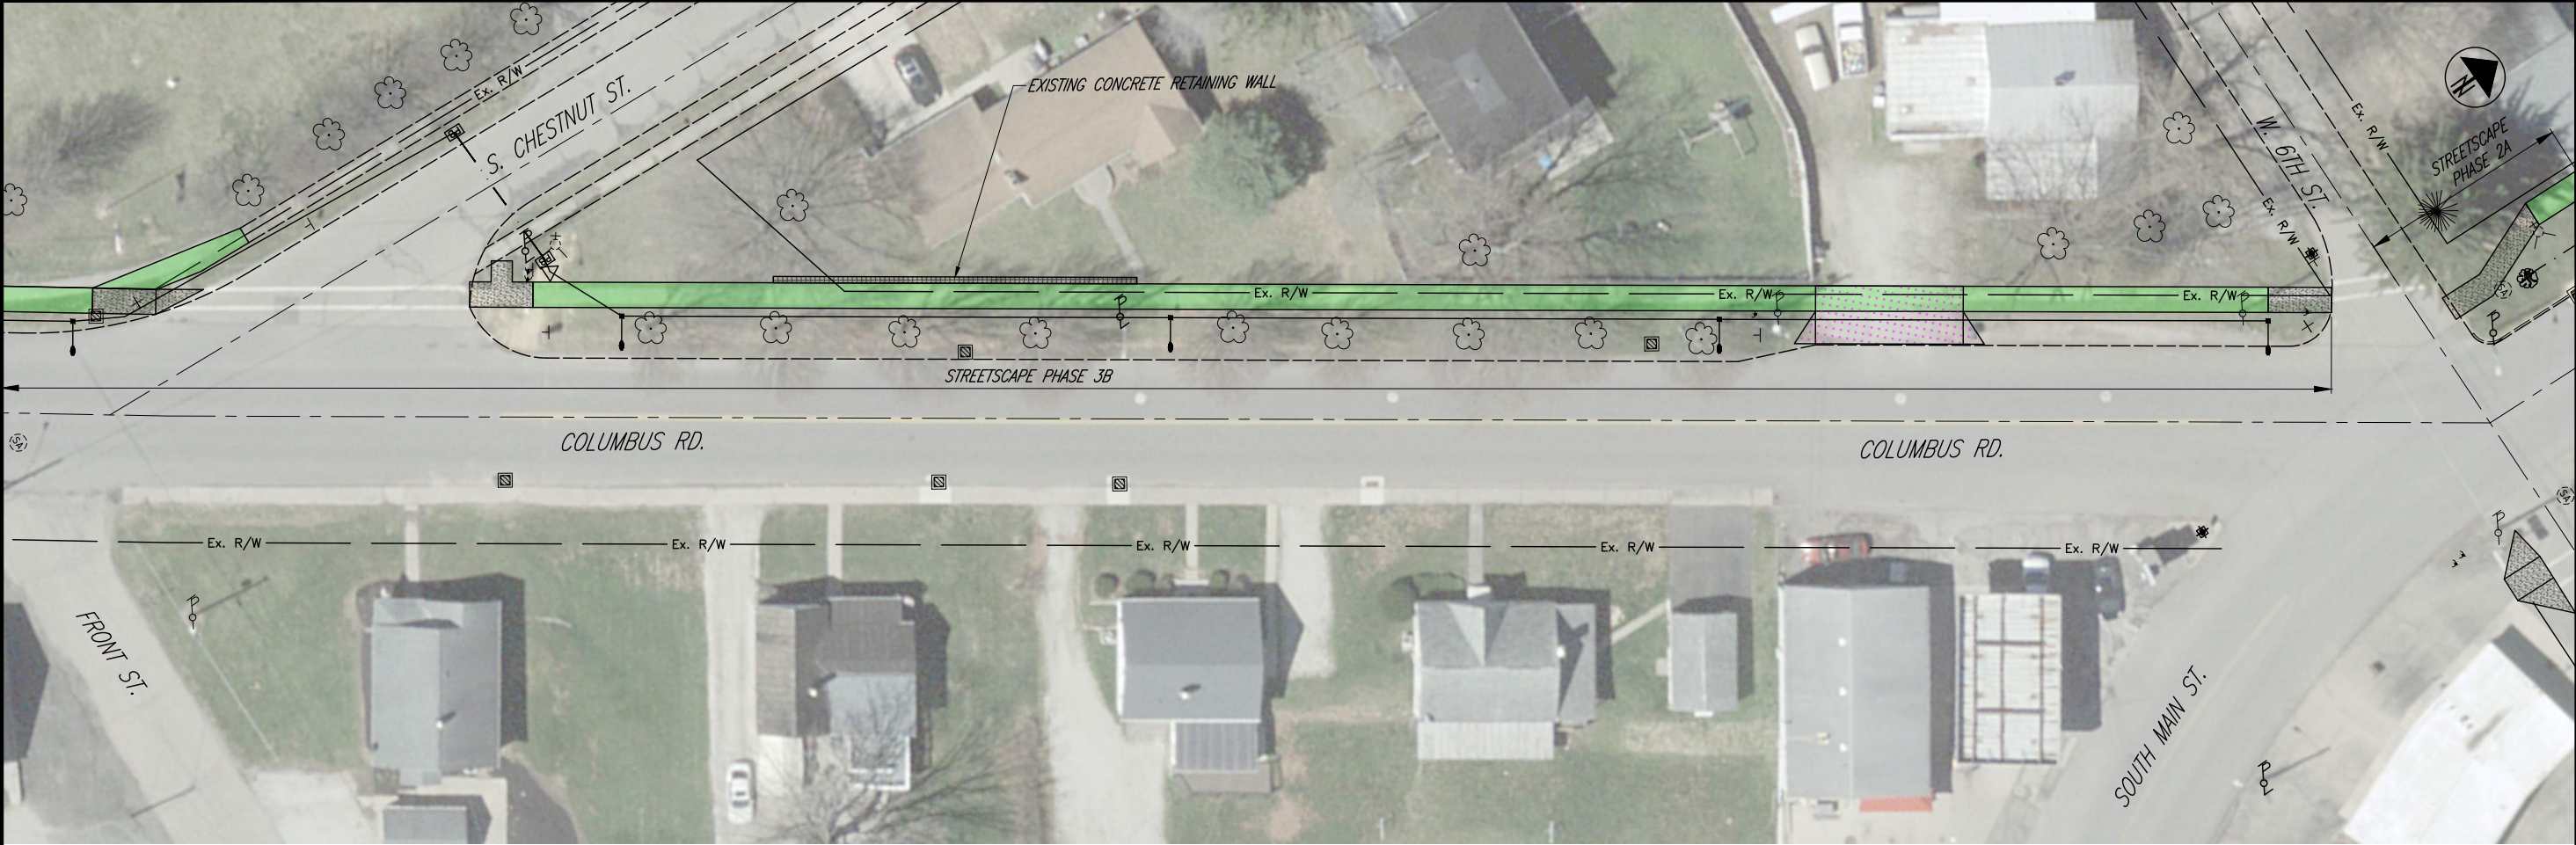

K.E. McCARTNEY & ASSOCIATES ENGINEERS & ARCHITECTS	
DESIGNER	JDL
REVIEWER	XXX XX/XX/XX
PROJECT ID	XXXXXX
SHEET	P.02
TOTAL	03

FREDERICKTOWN STREETSCAPE PHASE 3

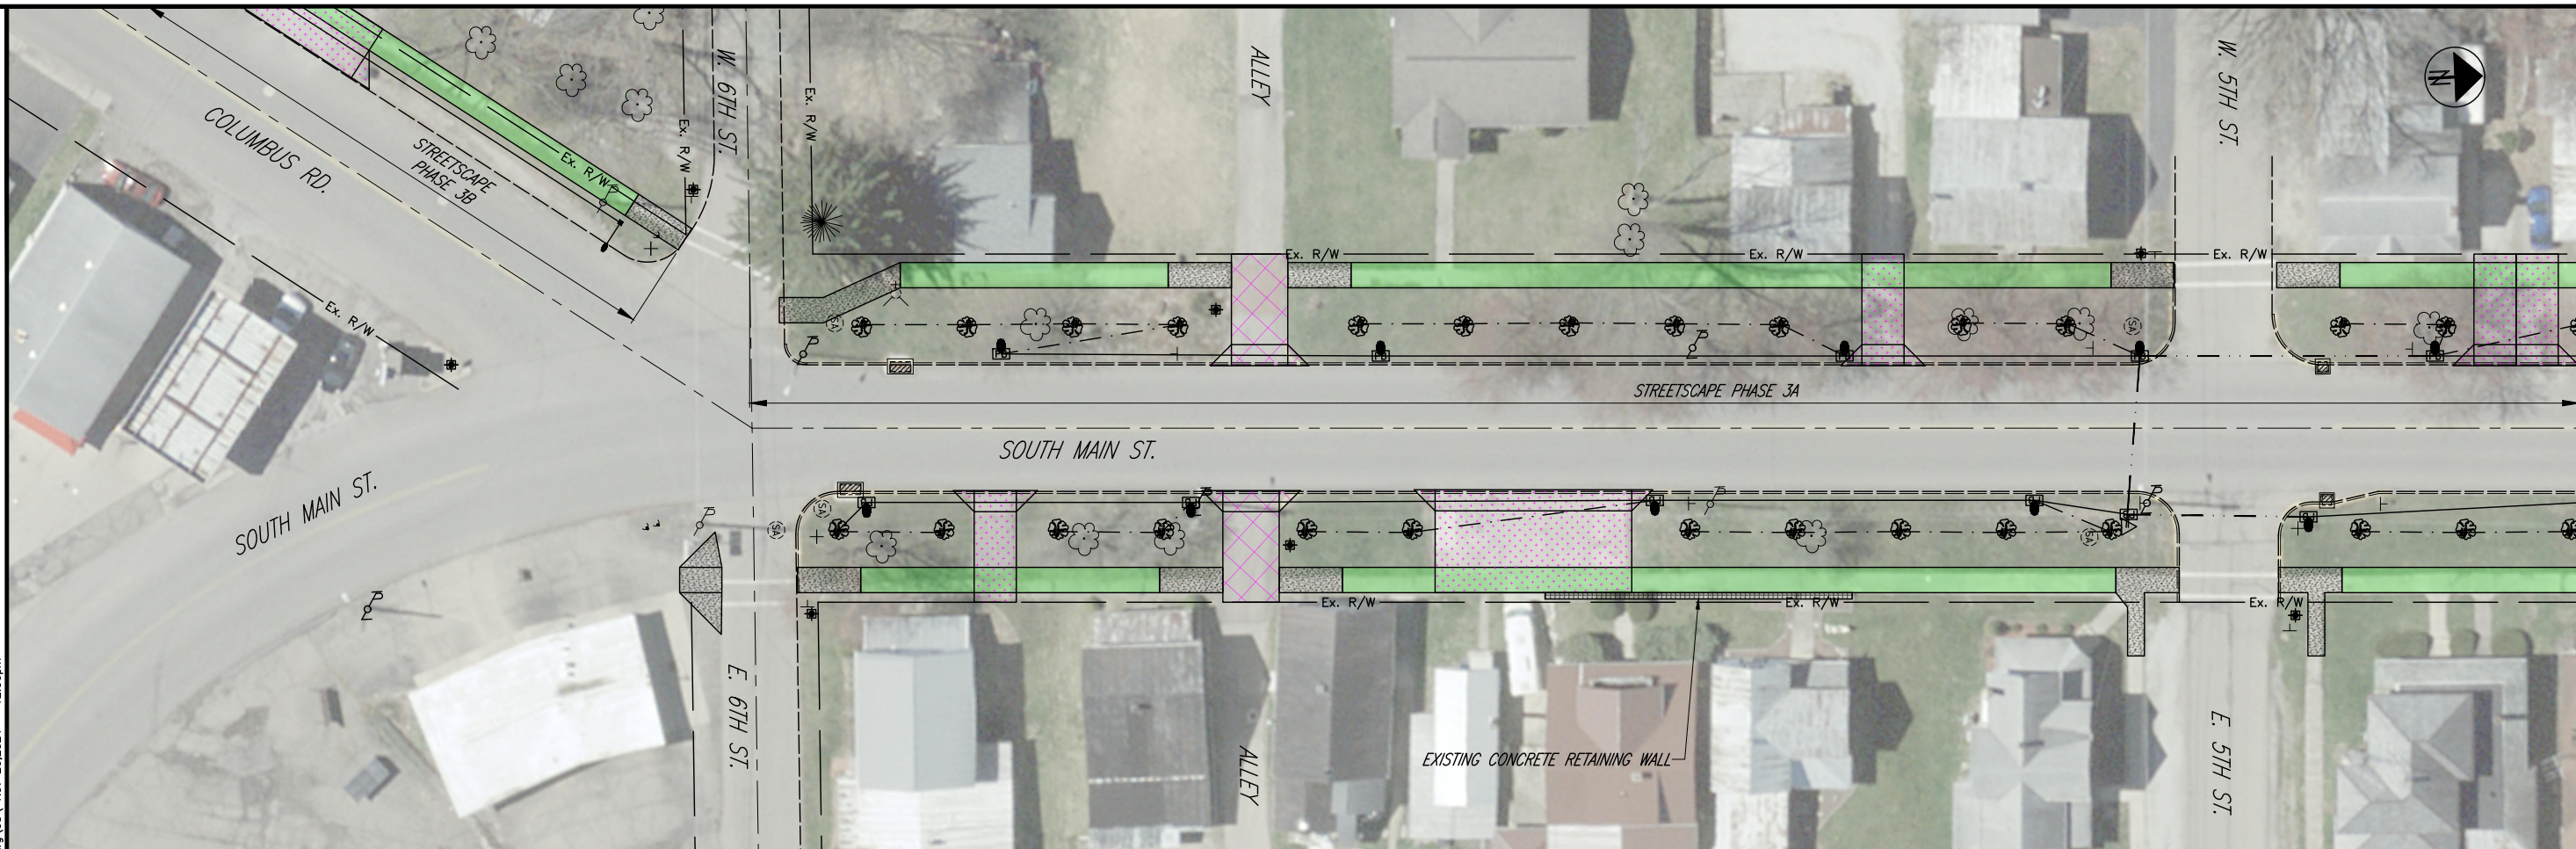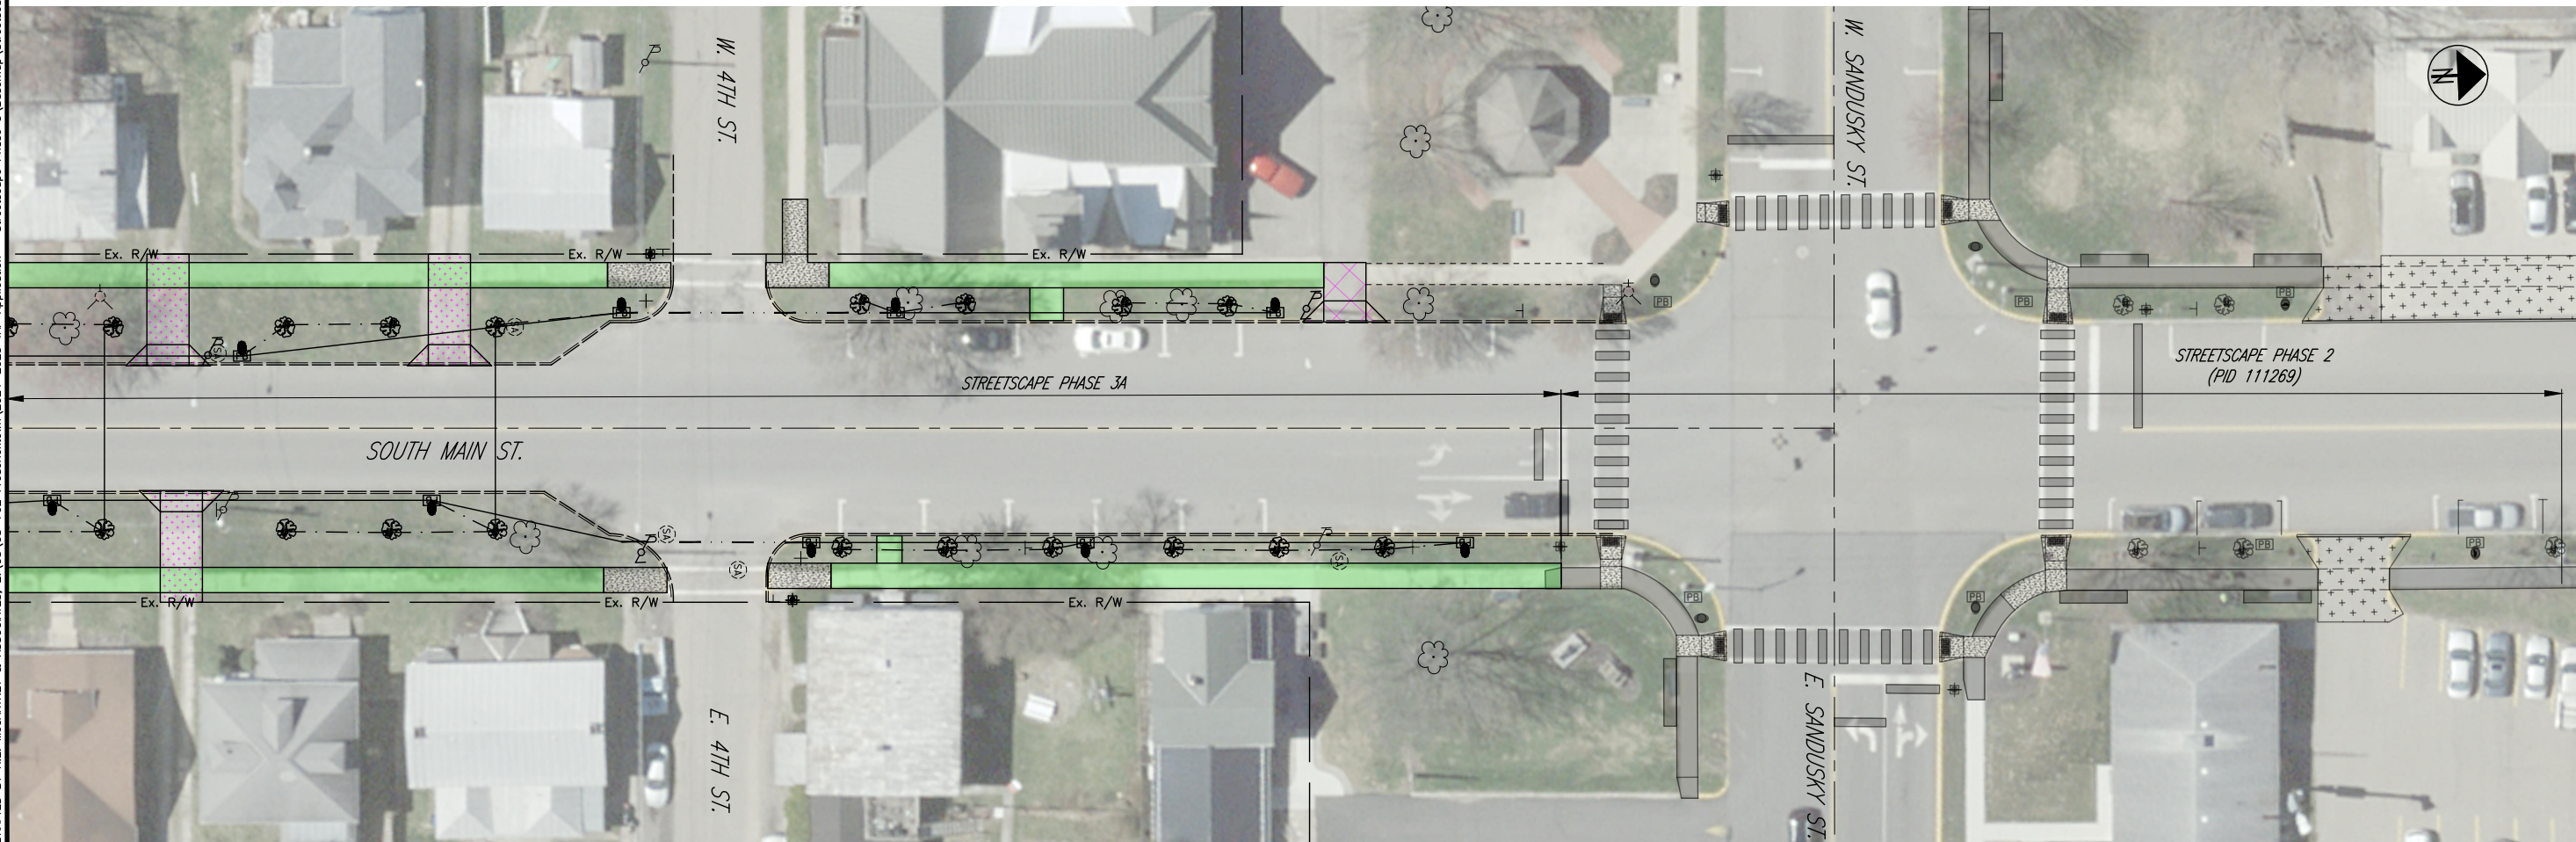

DESIGNER	
JDL	
REVIEWER	
XXX	XX/XX/XX
PROJECT ID	
XXXXXXX	
SHEET	TOTAL
P 03	03

FREDERICKTOWN STREETSCAPE PHASE 3

