

LIC-79-1346L

LICKING

79

21

BRIDGE NO.

COUNTY

ROUTE NO.

S H NO.

SECTION


H10 H12 H15 H20
STRENGTH

15-18 19-22 23 +
ROADWAY


12- 12-14 14 + OPEN
CLEARANCE

A B G S T
TYPE

SKETCH OF STRUCTURE SHOWING DIMENSIONS

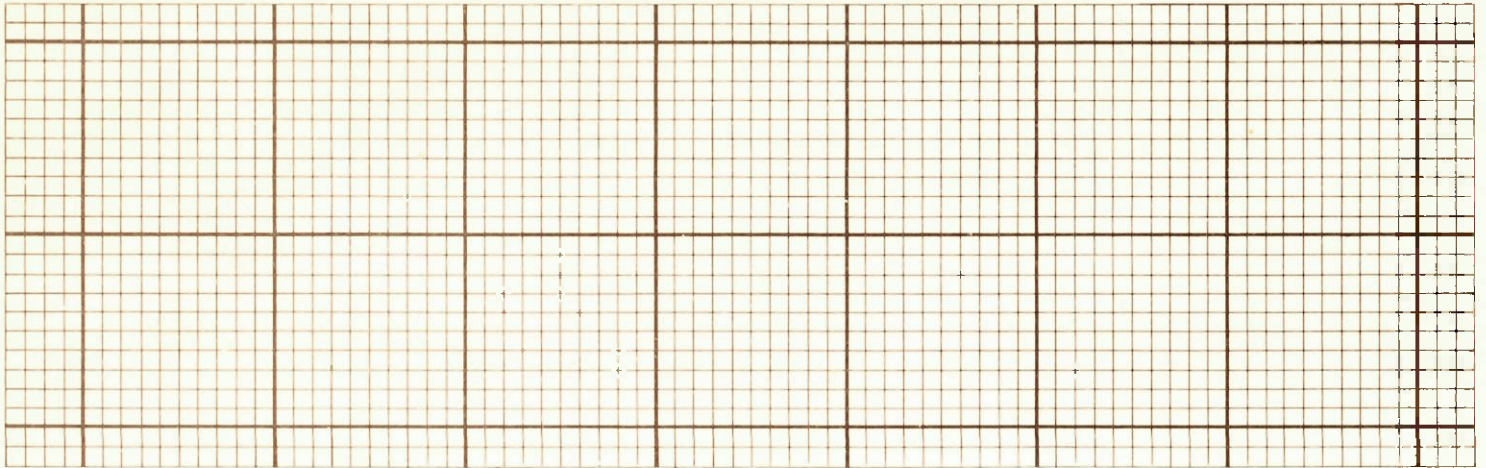

LOCATION SKETCH

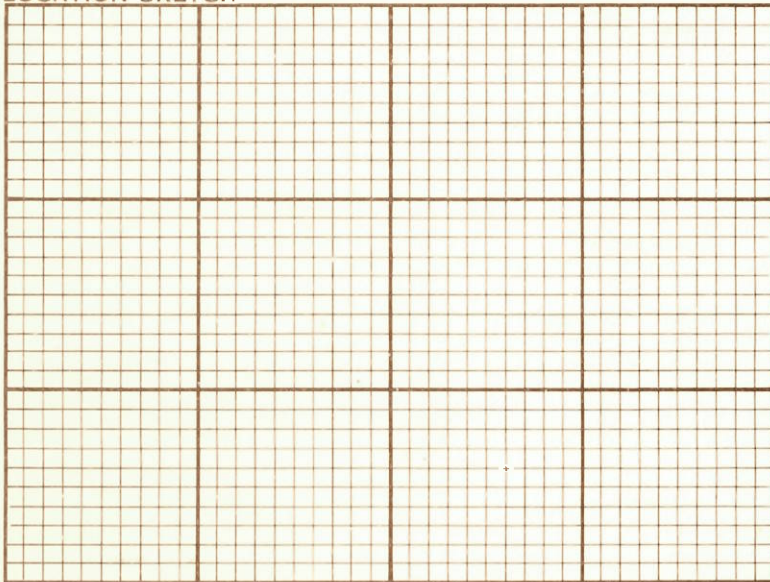

REMARKS: BUILT AS PART OF PROJ. NO. 839(85)
CONTRACTOR: THE KOKOSING CONSTRUCTION CO.

FORMERLY BR. NO. 79-1361 L (6-8-92)
" " " " 1356 L (9-24-92)