



FOR LEGEND AND STEP DETAIL, SEE SHEET P.6

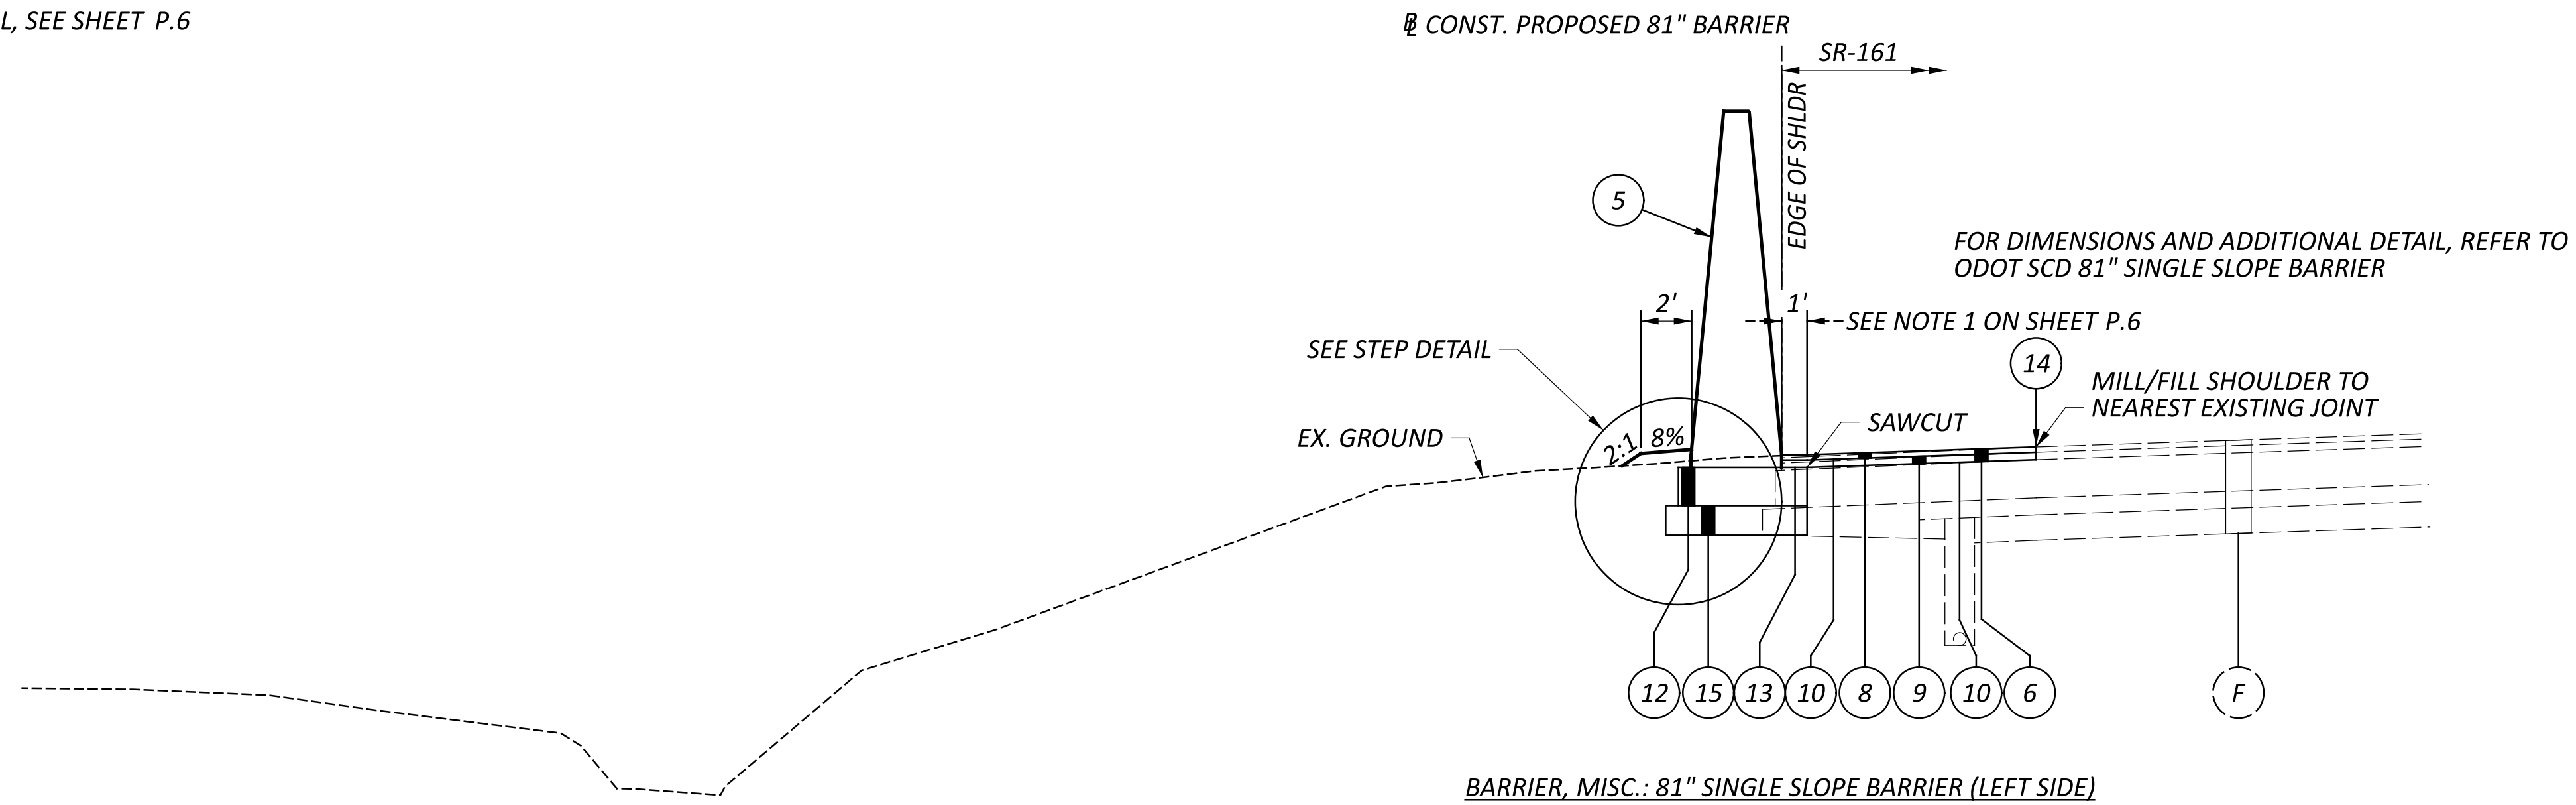


BARRIER, MISC.: 81" SINGLE SLOPE BARRIER (LEFT SIDE)

81" BARRIER 6 - STA. 5999+90.38 TO STA. 6008+25.00
81" BARRIER 10 - STA. 1000+00.00 TO STA. 1012+70.07

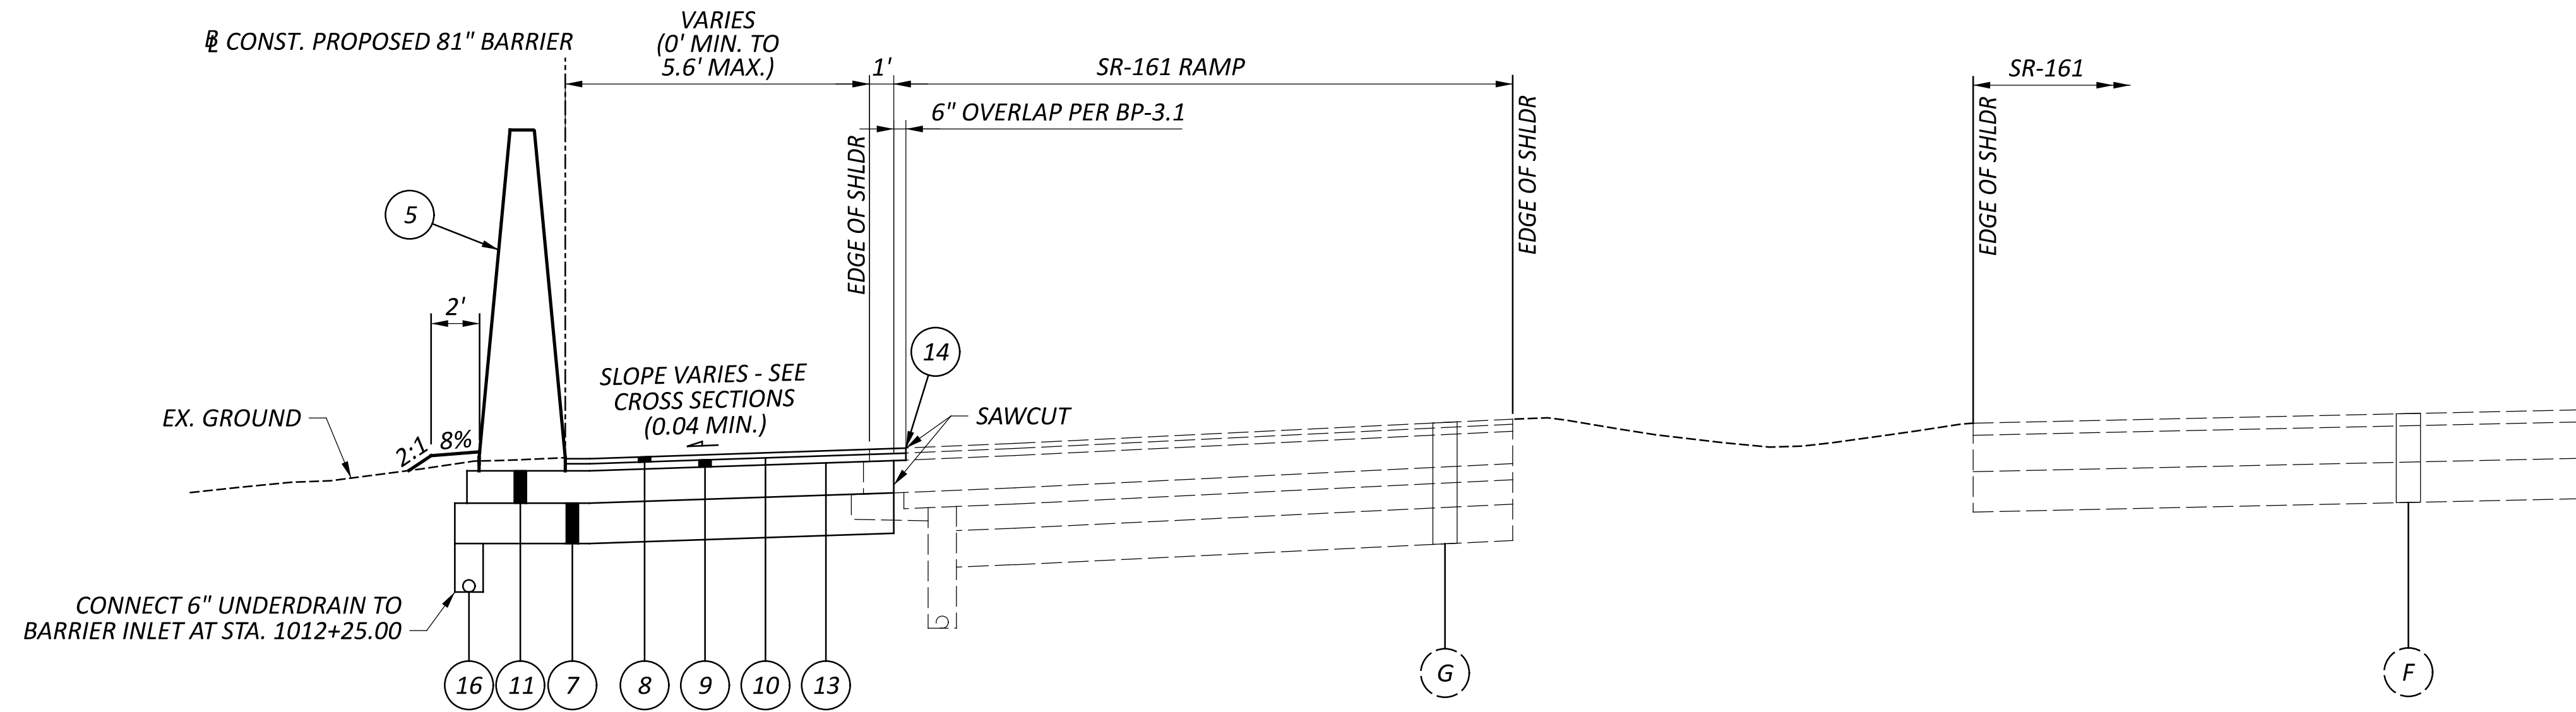

BARRIER, MISC.: 81" SINGLE SLOPE BARRIER (LEFT SIDE SHIFTED FROM EXISTING PAVEMENT EDGE)

81" BARRIER 10 - STA. 1012+70.07 TO STA. 1014+15.44

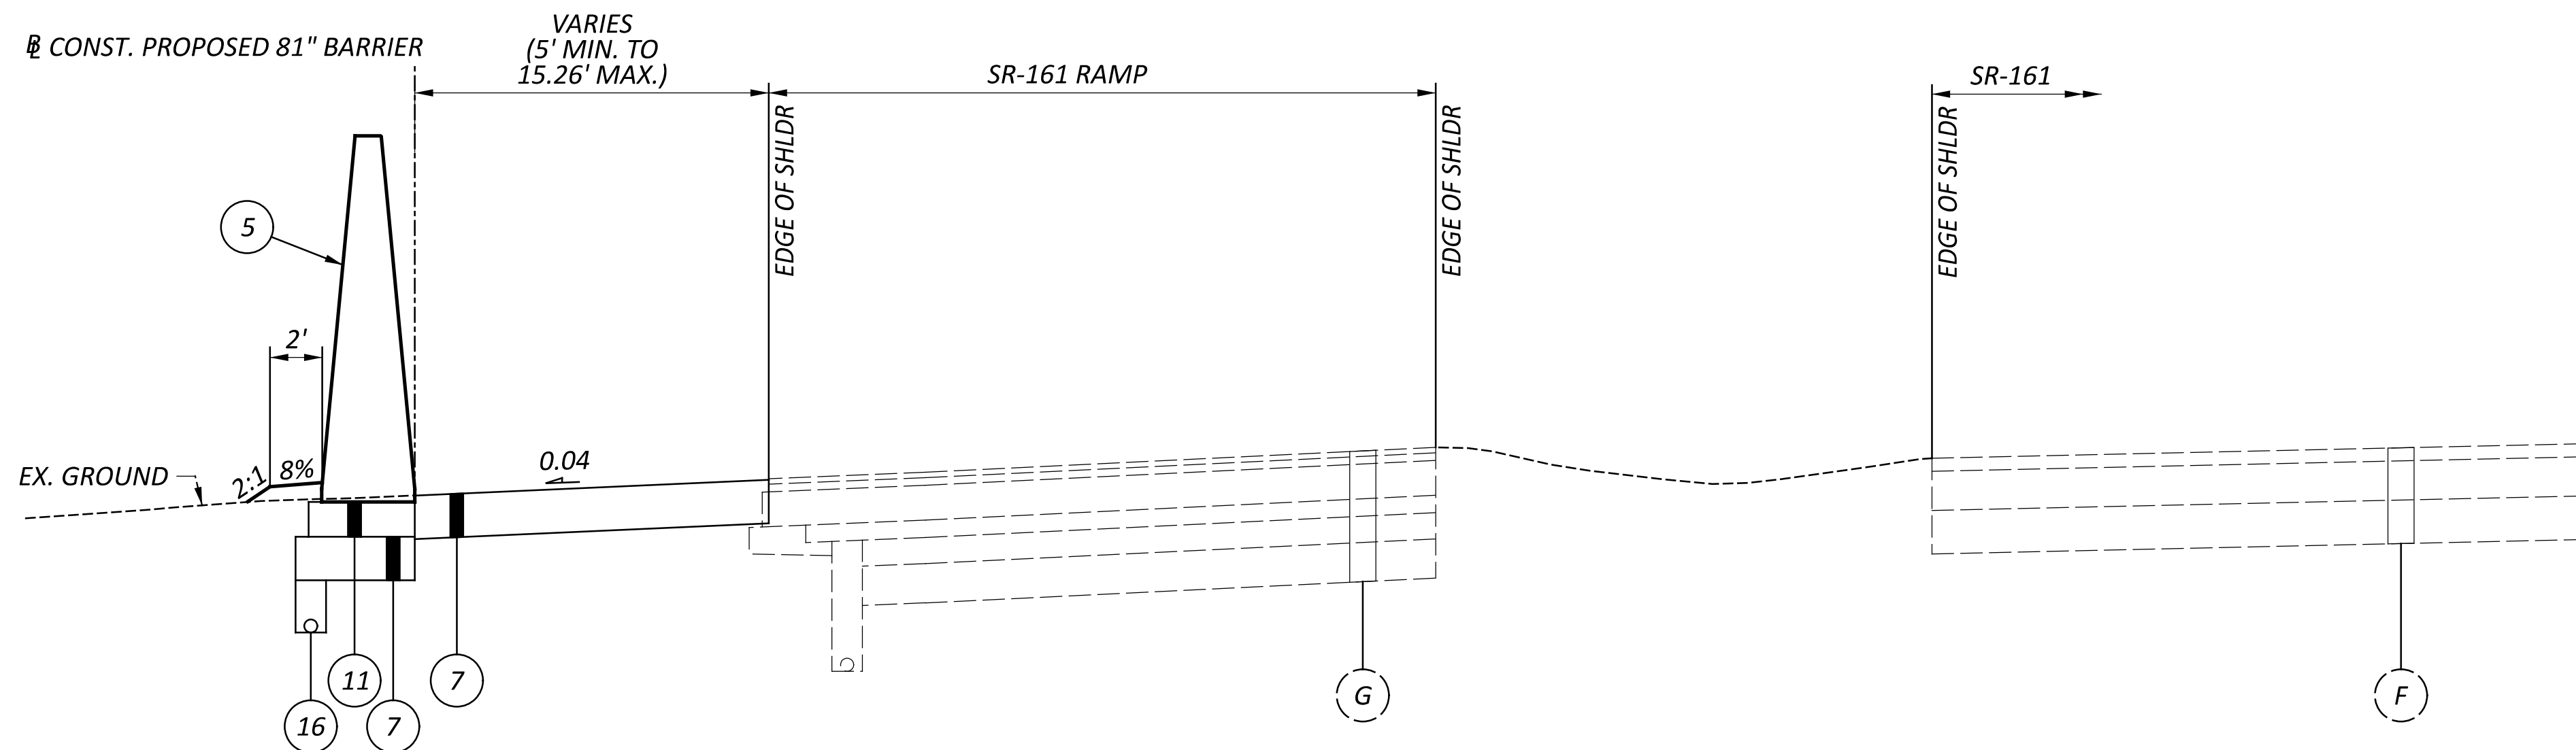

BARRIER, MISC.: 81" SINGLE SLOPE BARRIER (LEFT SIDE SHIFTED FROM EXISTING PAVEMENT EDGE)

81" BARRIER 10 - STA. 1014+15.44 TO STA. 1016+49.64

TYPICAL SECTIONS

FRA-161-15.80 NOISE ABATEMENT

MODEL: GY002 PAPER SIZE: 34x22 (in.) DATE: 2024-07-08 TIME: 3:44:08 PM USER: danny.tran
p:\arcadis-us-pw\benley.com\arcadis-us-01\Documents\01 Active Projects\143720\400_CAD\400-Engineering\Roadway\Sheets\117607_GY000.dgn

DESIGN AGENCY

ARCADIS
8101 NORTH HIGGINS SUITE 100
COLUMBIANA, OHIO 43082
614.848.4900
www.arcadis.com

DESIGNER

NRS

REVIEWER

JDH 05-22-24

PROJECT ID

117607

SHEET TOTAL

P.7 | P.297