

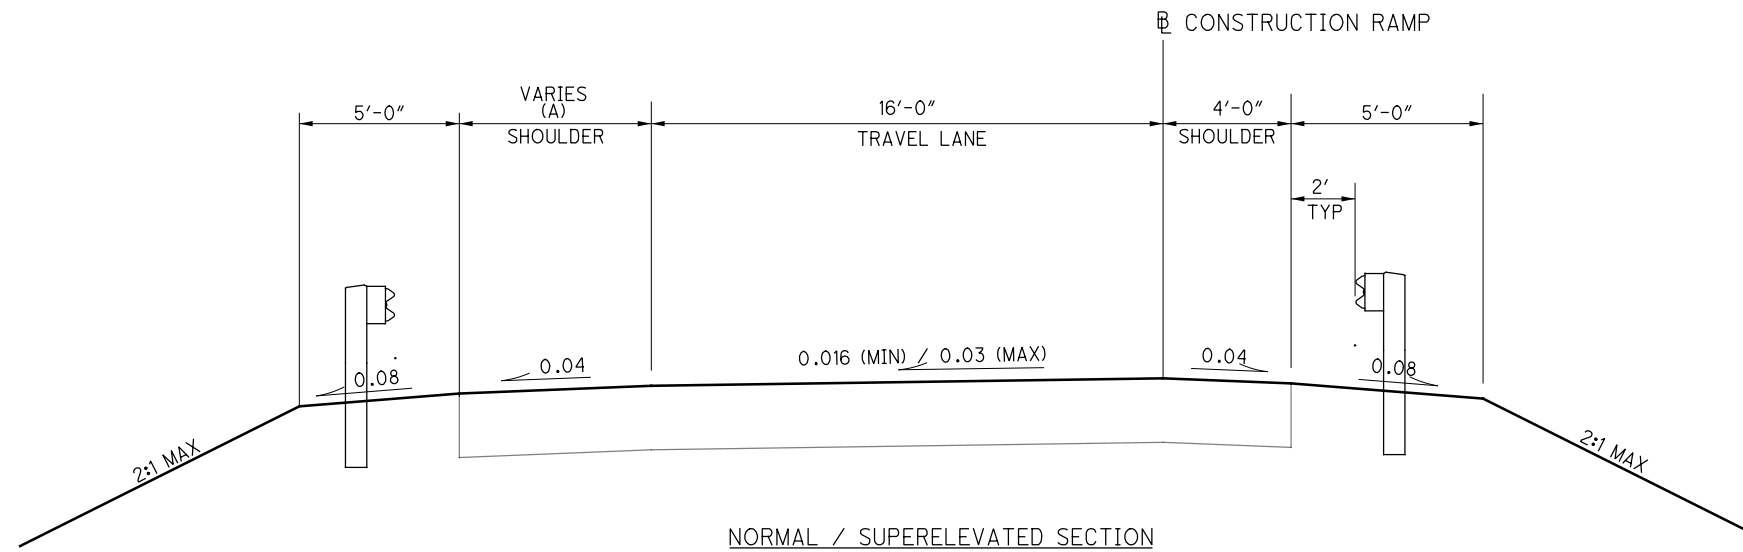


c:\pwworking\thildebrand\0280241\97429-GY-001-RampTypicals.dgn 8/1/2014 8:42:31 AM thildebrand

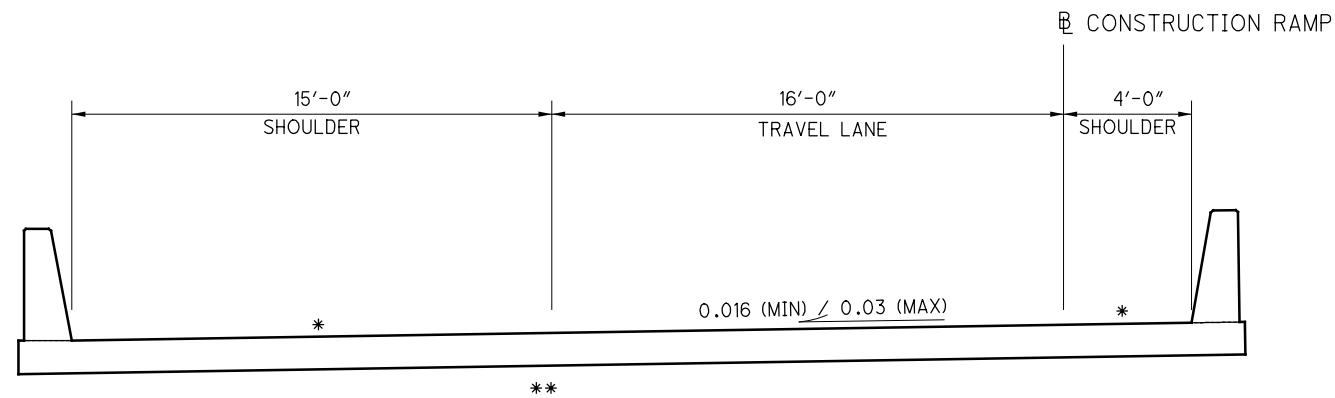

VARIES (A)		
DESIGN SPEED	MIN. WIDTH	MAX. WIDTH
ALL SPEEDS	6'	15'

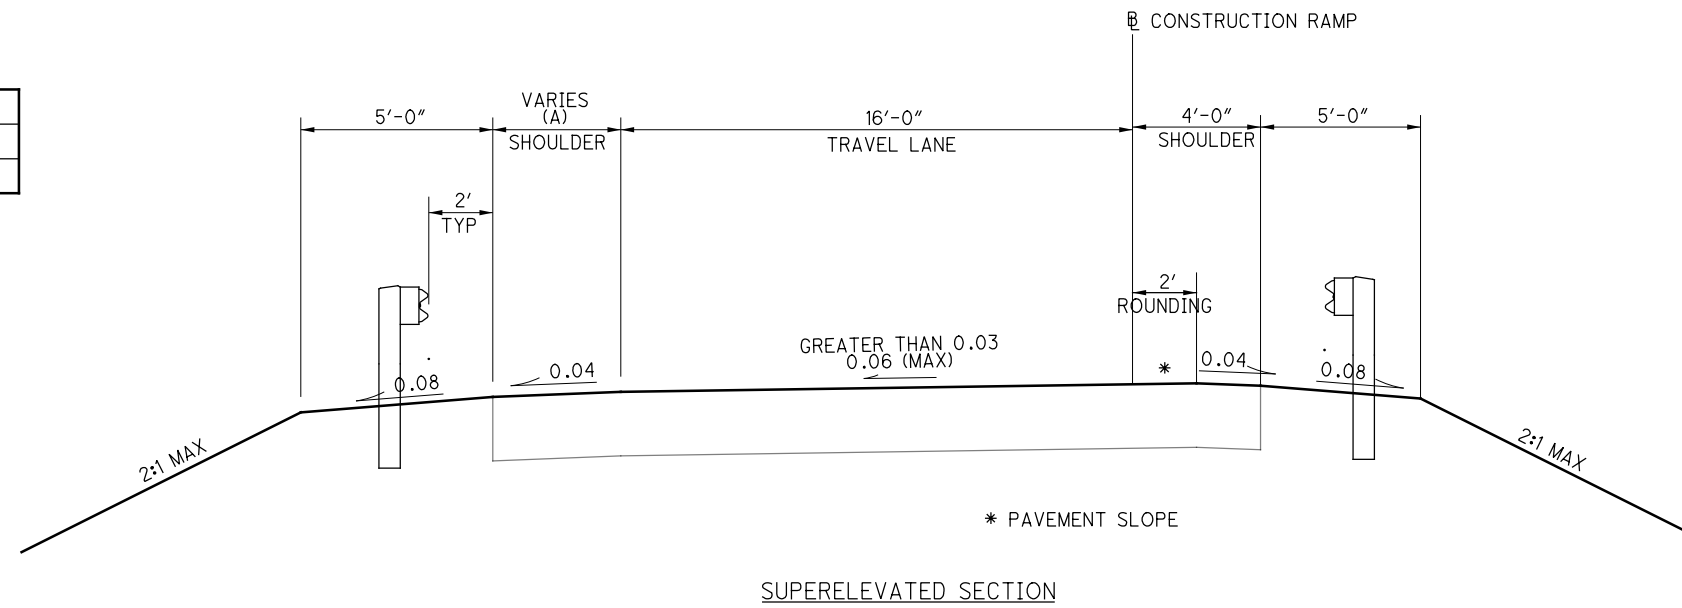

* PAVEMENT SLOPE
 ** PROPOSED SUPERSTRUCTURE AND SUBSTRUCTURE TO BE DETERMINED DURING FINAL DESIGN

