



SIGNAL HEADS

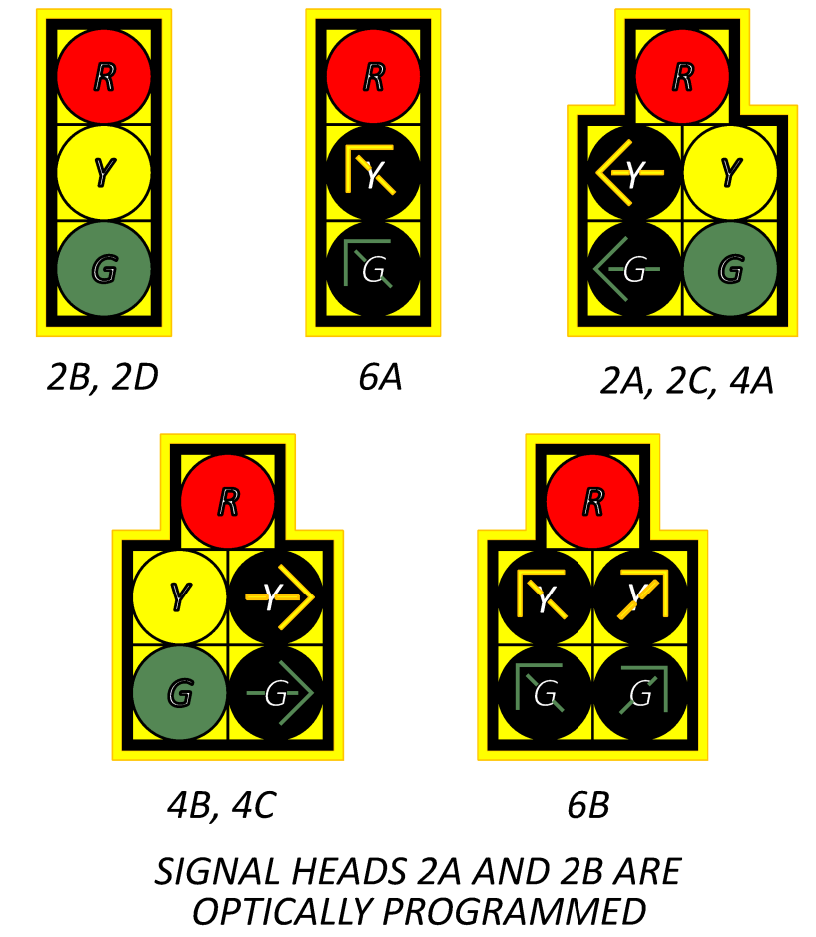


PHASING DIAGRAM (RRPE)

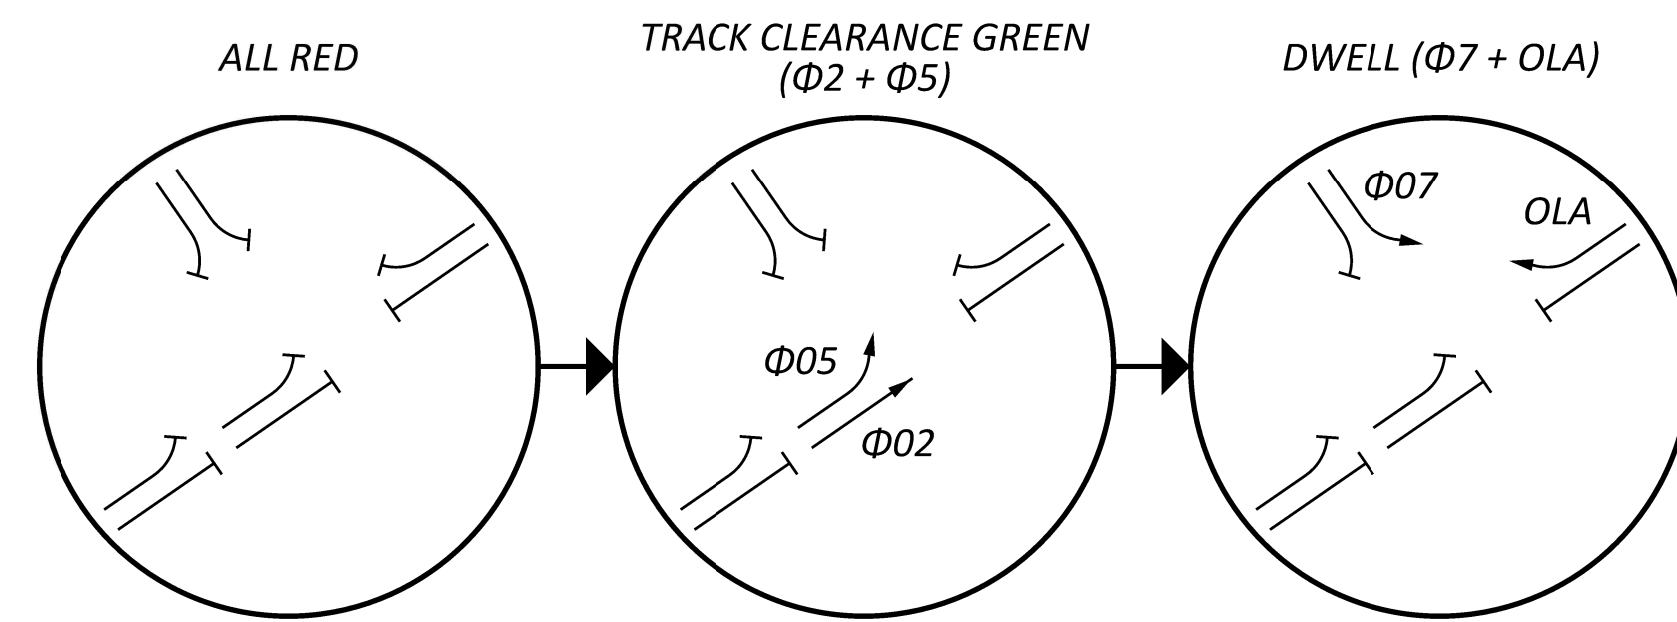

ALL PEDESTRIAN PHASES SHALL BE TERMINATED AT THE MOMENT OF RRPE

PHASING DIAGRAM (NORMAL OPERATION)

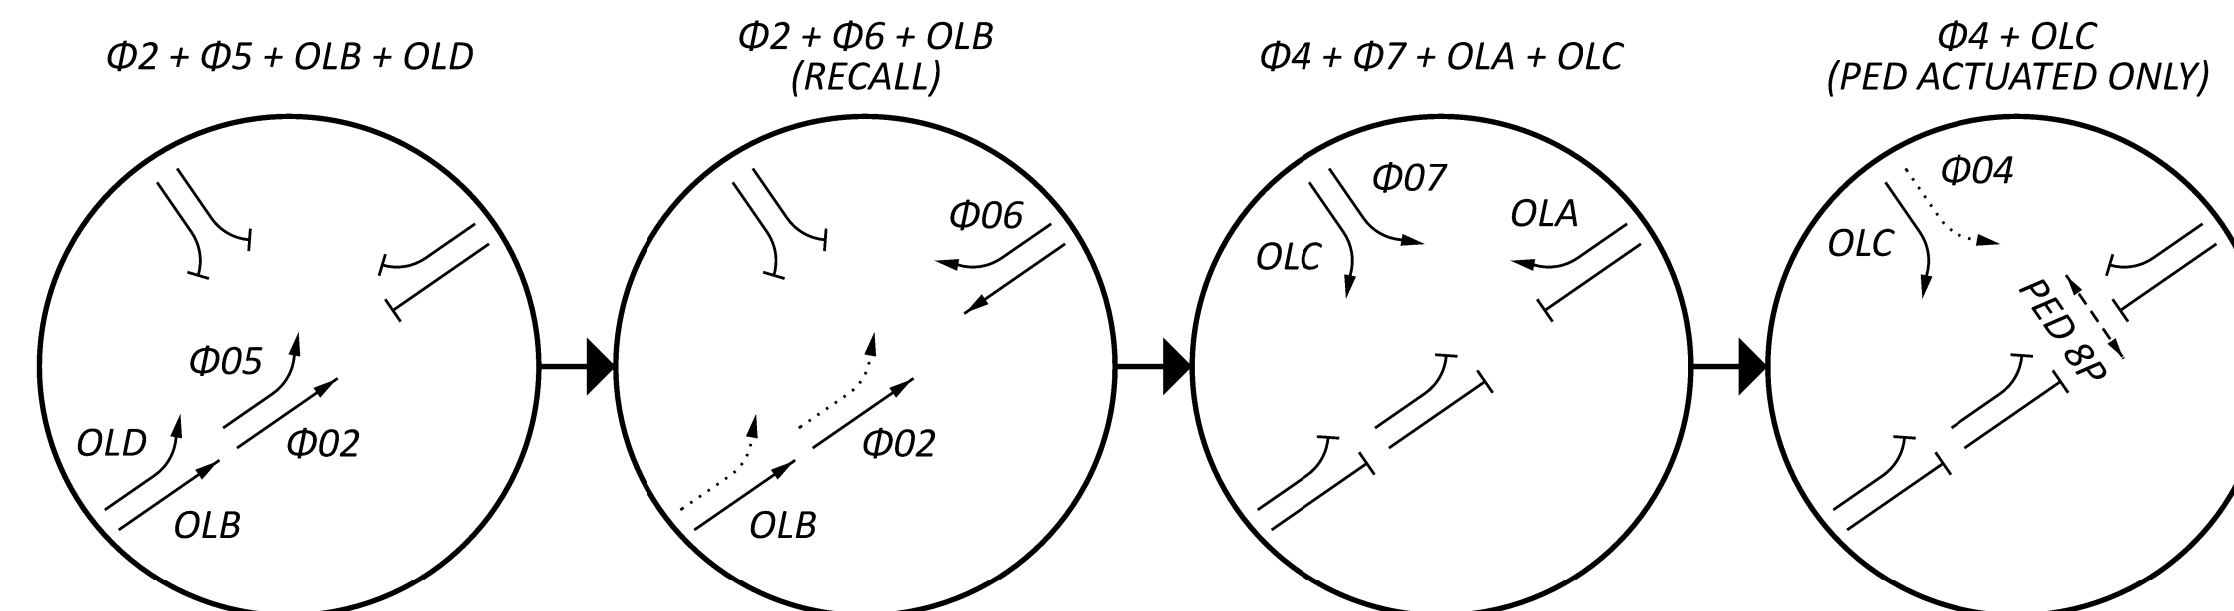

Φ4 OPERATES PERMISSIVE INDICATIONS ON SIGNAL HEAD 4A, 4B, AND 4C
 PHASE OLB AND OLD SHALL TERMINATE 4.0 SECONDS PRIOR TO Φ2

LEGEND

- PR. →
- TRAFFIC SIGNAL, 2 UNIT, 3 UNIT, OR PHB HEAD, 12" →
- TRAFFIC SIGNAL, 3 UNIT HEAD, 12", WITH ARROWS →
- TRAFFIC SIGNAL, 4 OR 5 UNIT HEAD, 12" →
- SIGNAL SUPPORT POLE □
- PEDESTRIAN HEAD →
- PEDESTRIAN PUSH BUTTON —
- PEDESTAL SUPPORT □
- TS-2 CONTROLLER AND WORK PAD □
- TRAFFIC PULL BOX □
- OPTICALLY PROGRAMMED HEAD VISIBILITY ZONE ▨

