




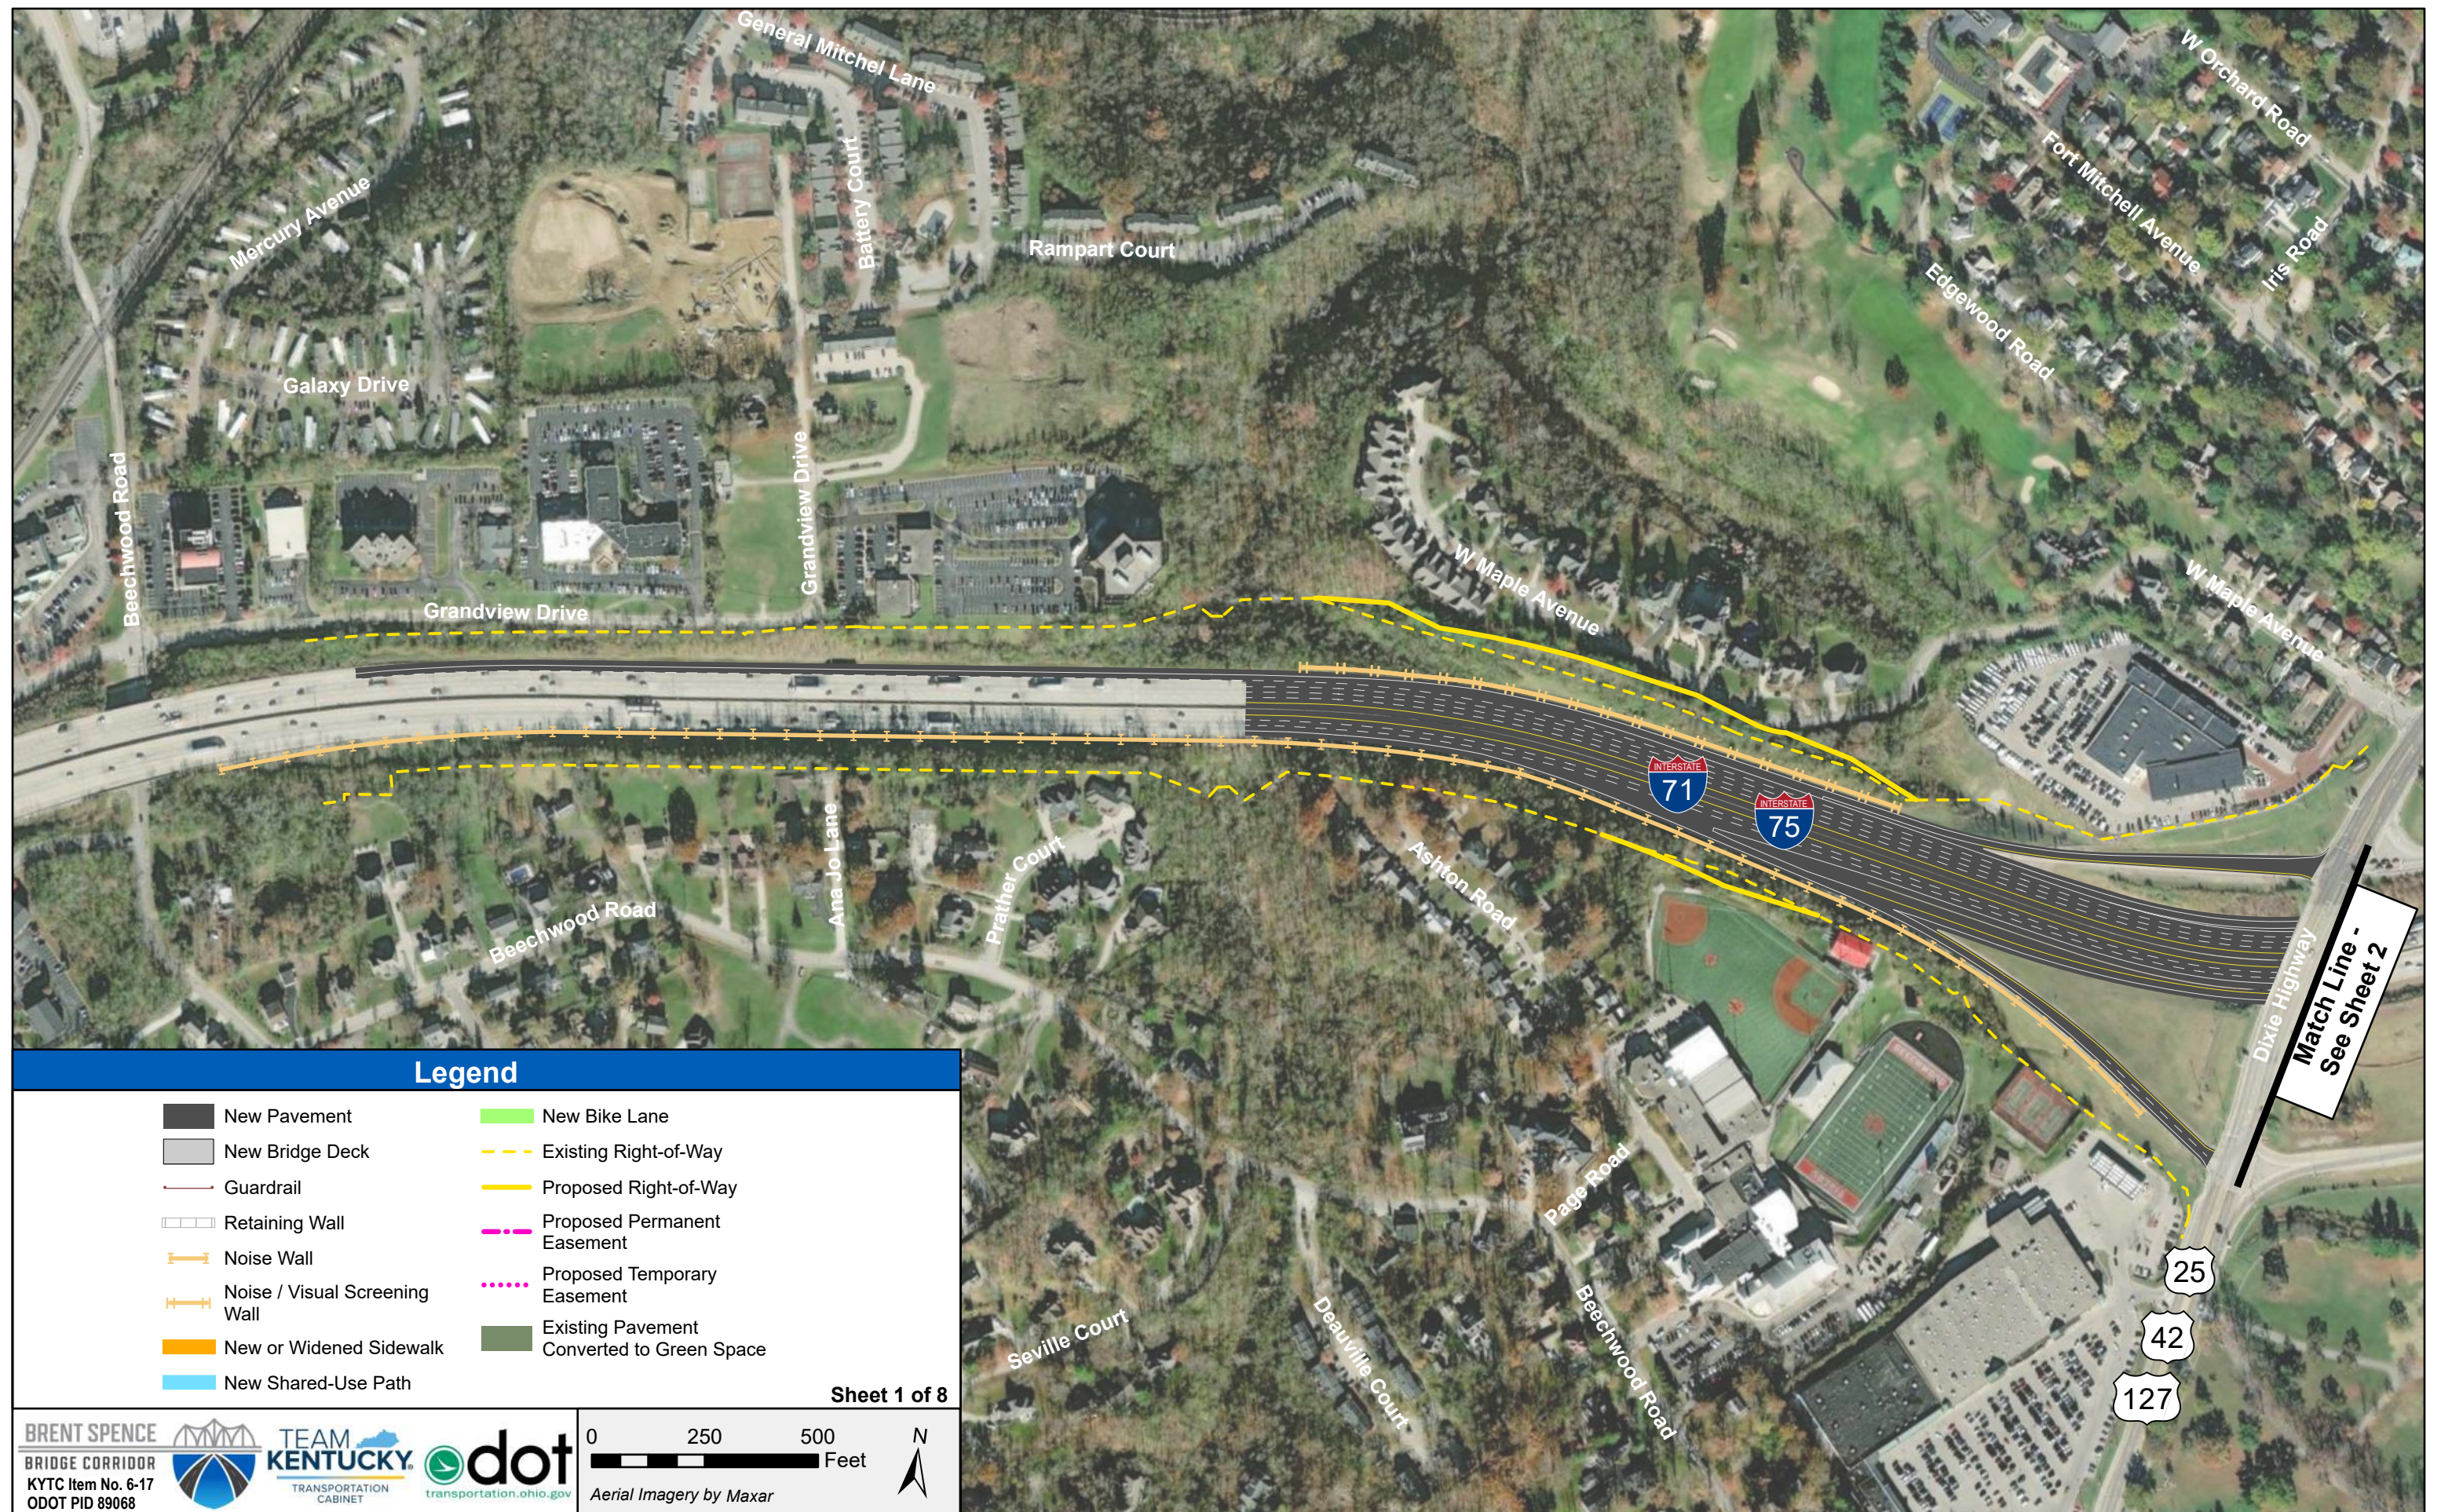

BSB Corridor - Refined Alternative I (Concept I-W)

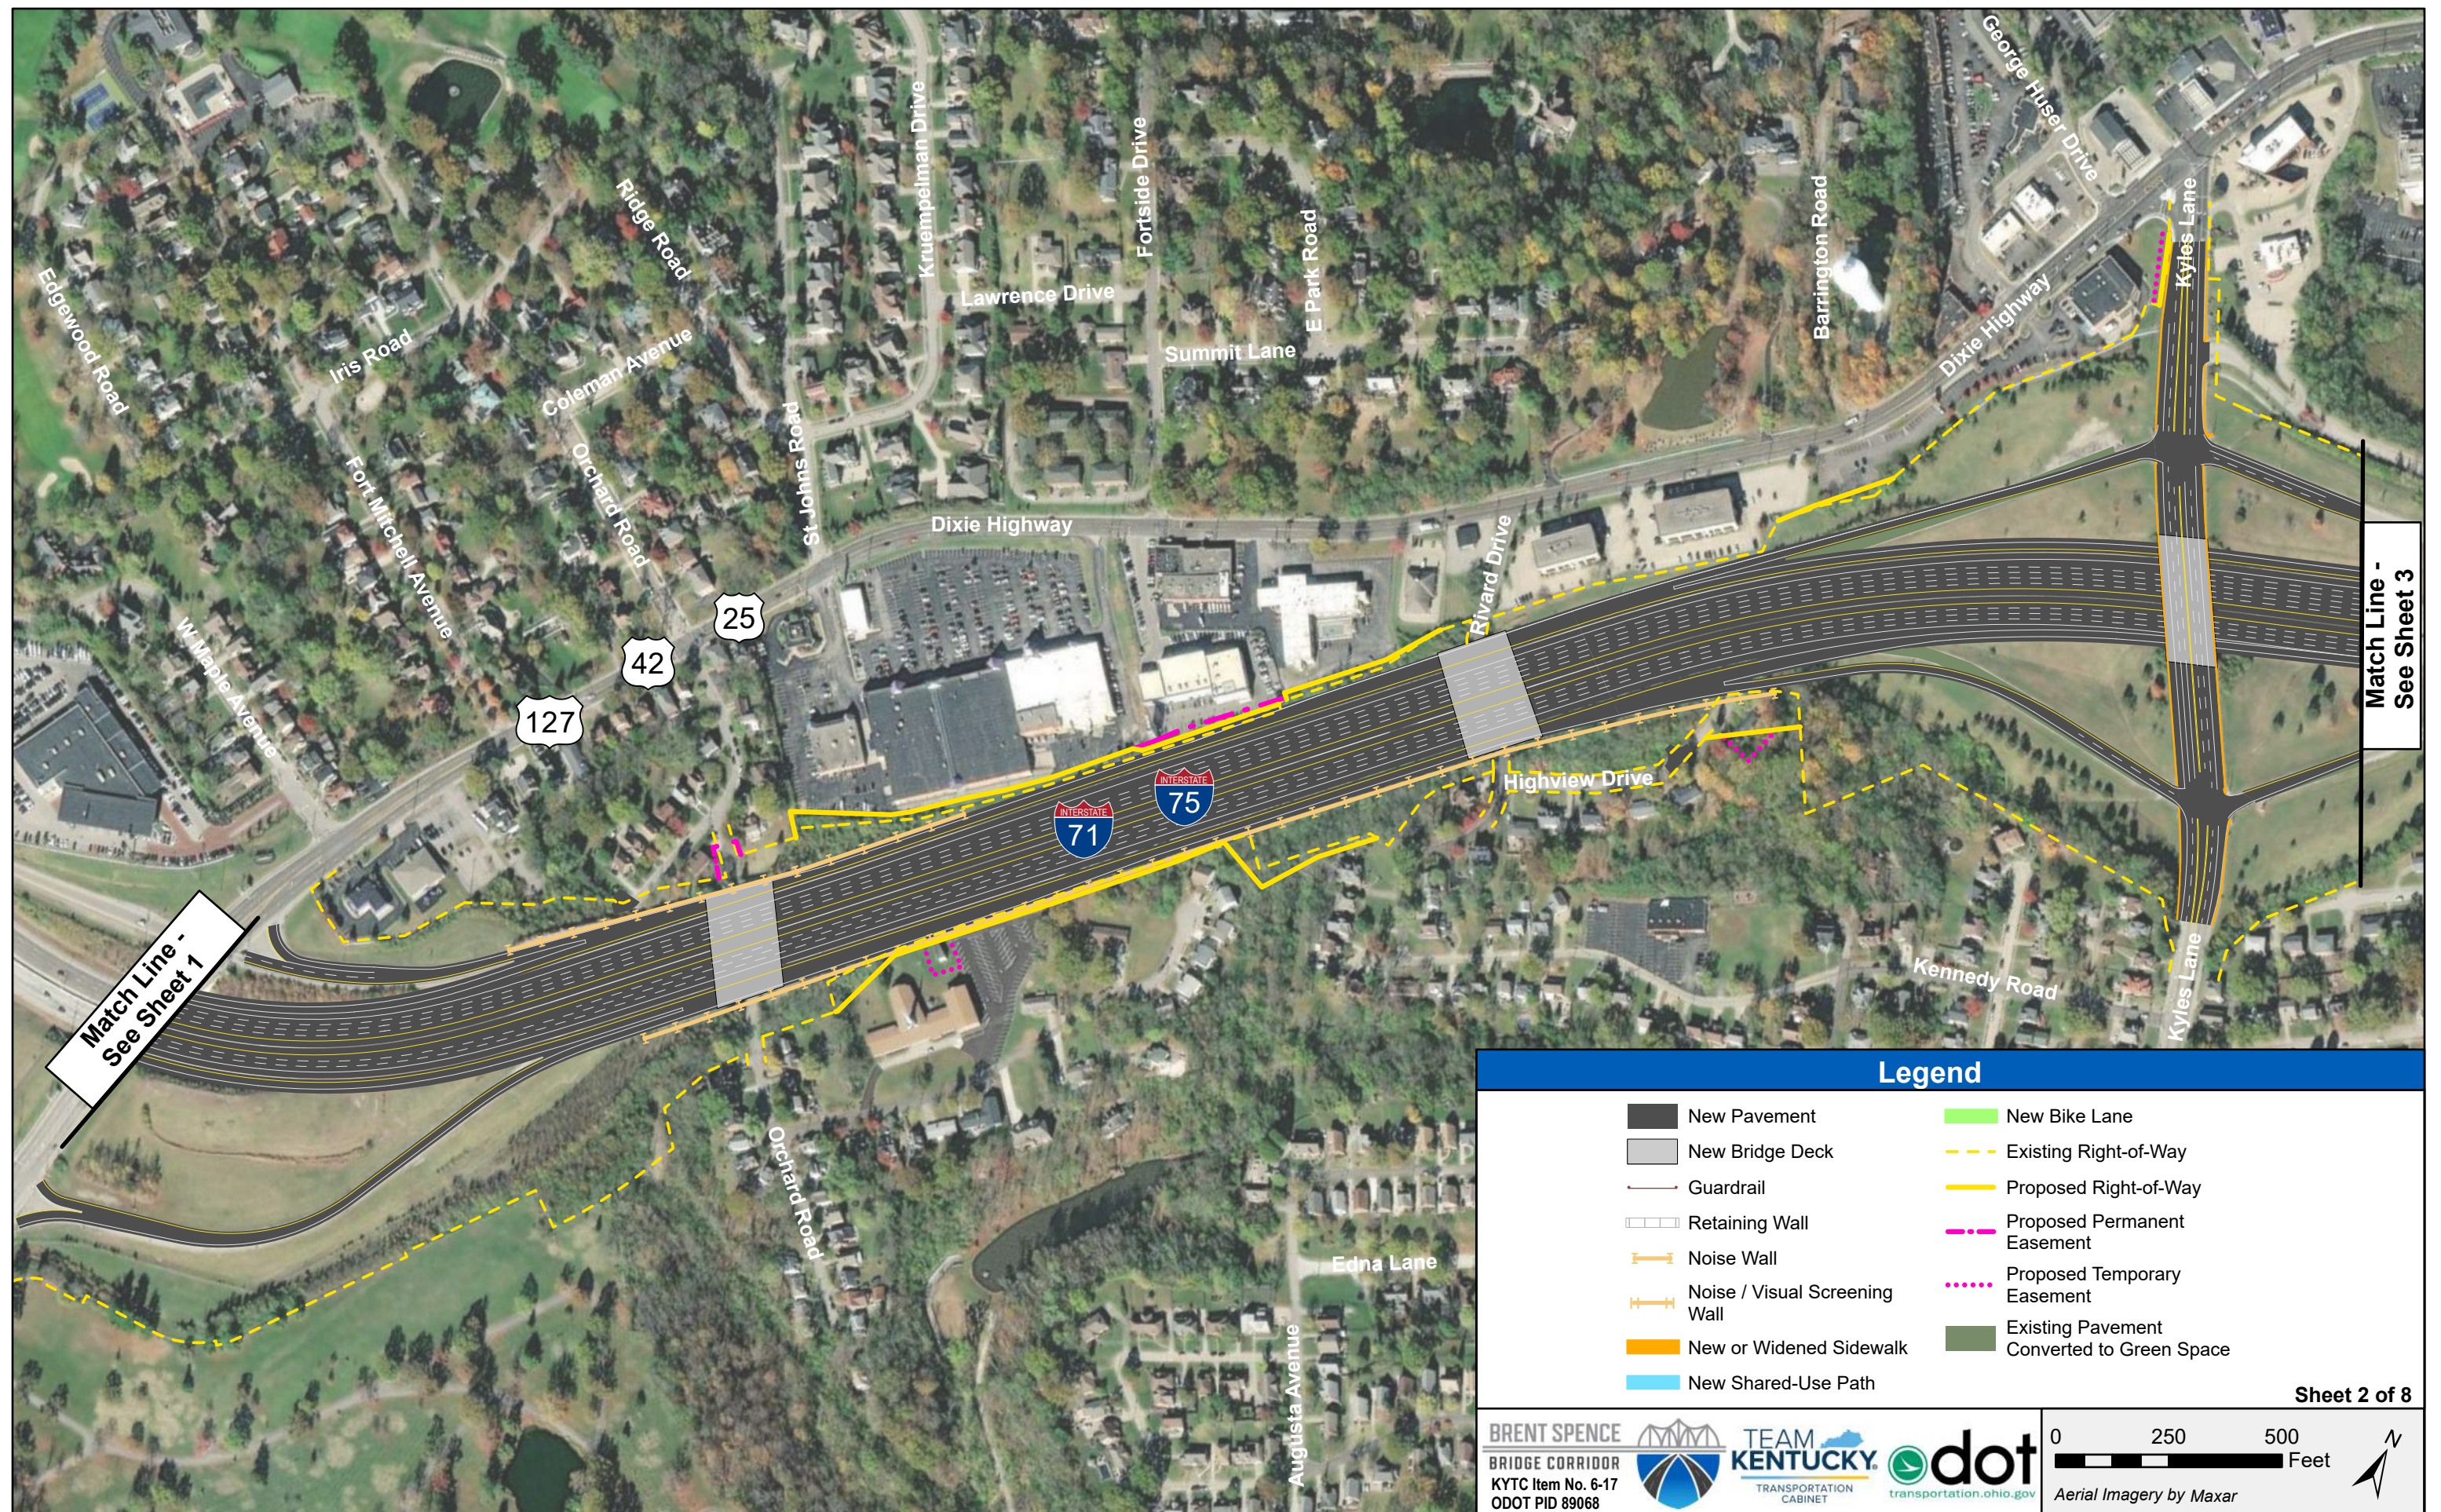

BSB Corridor - Refined Alternative I (Concept I-W)

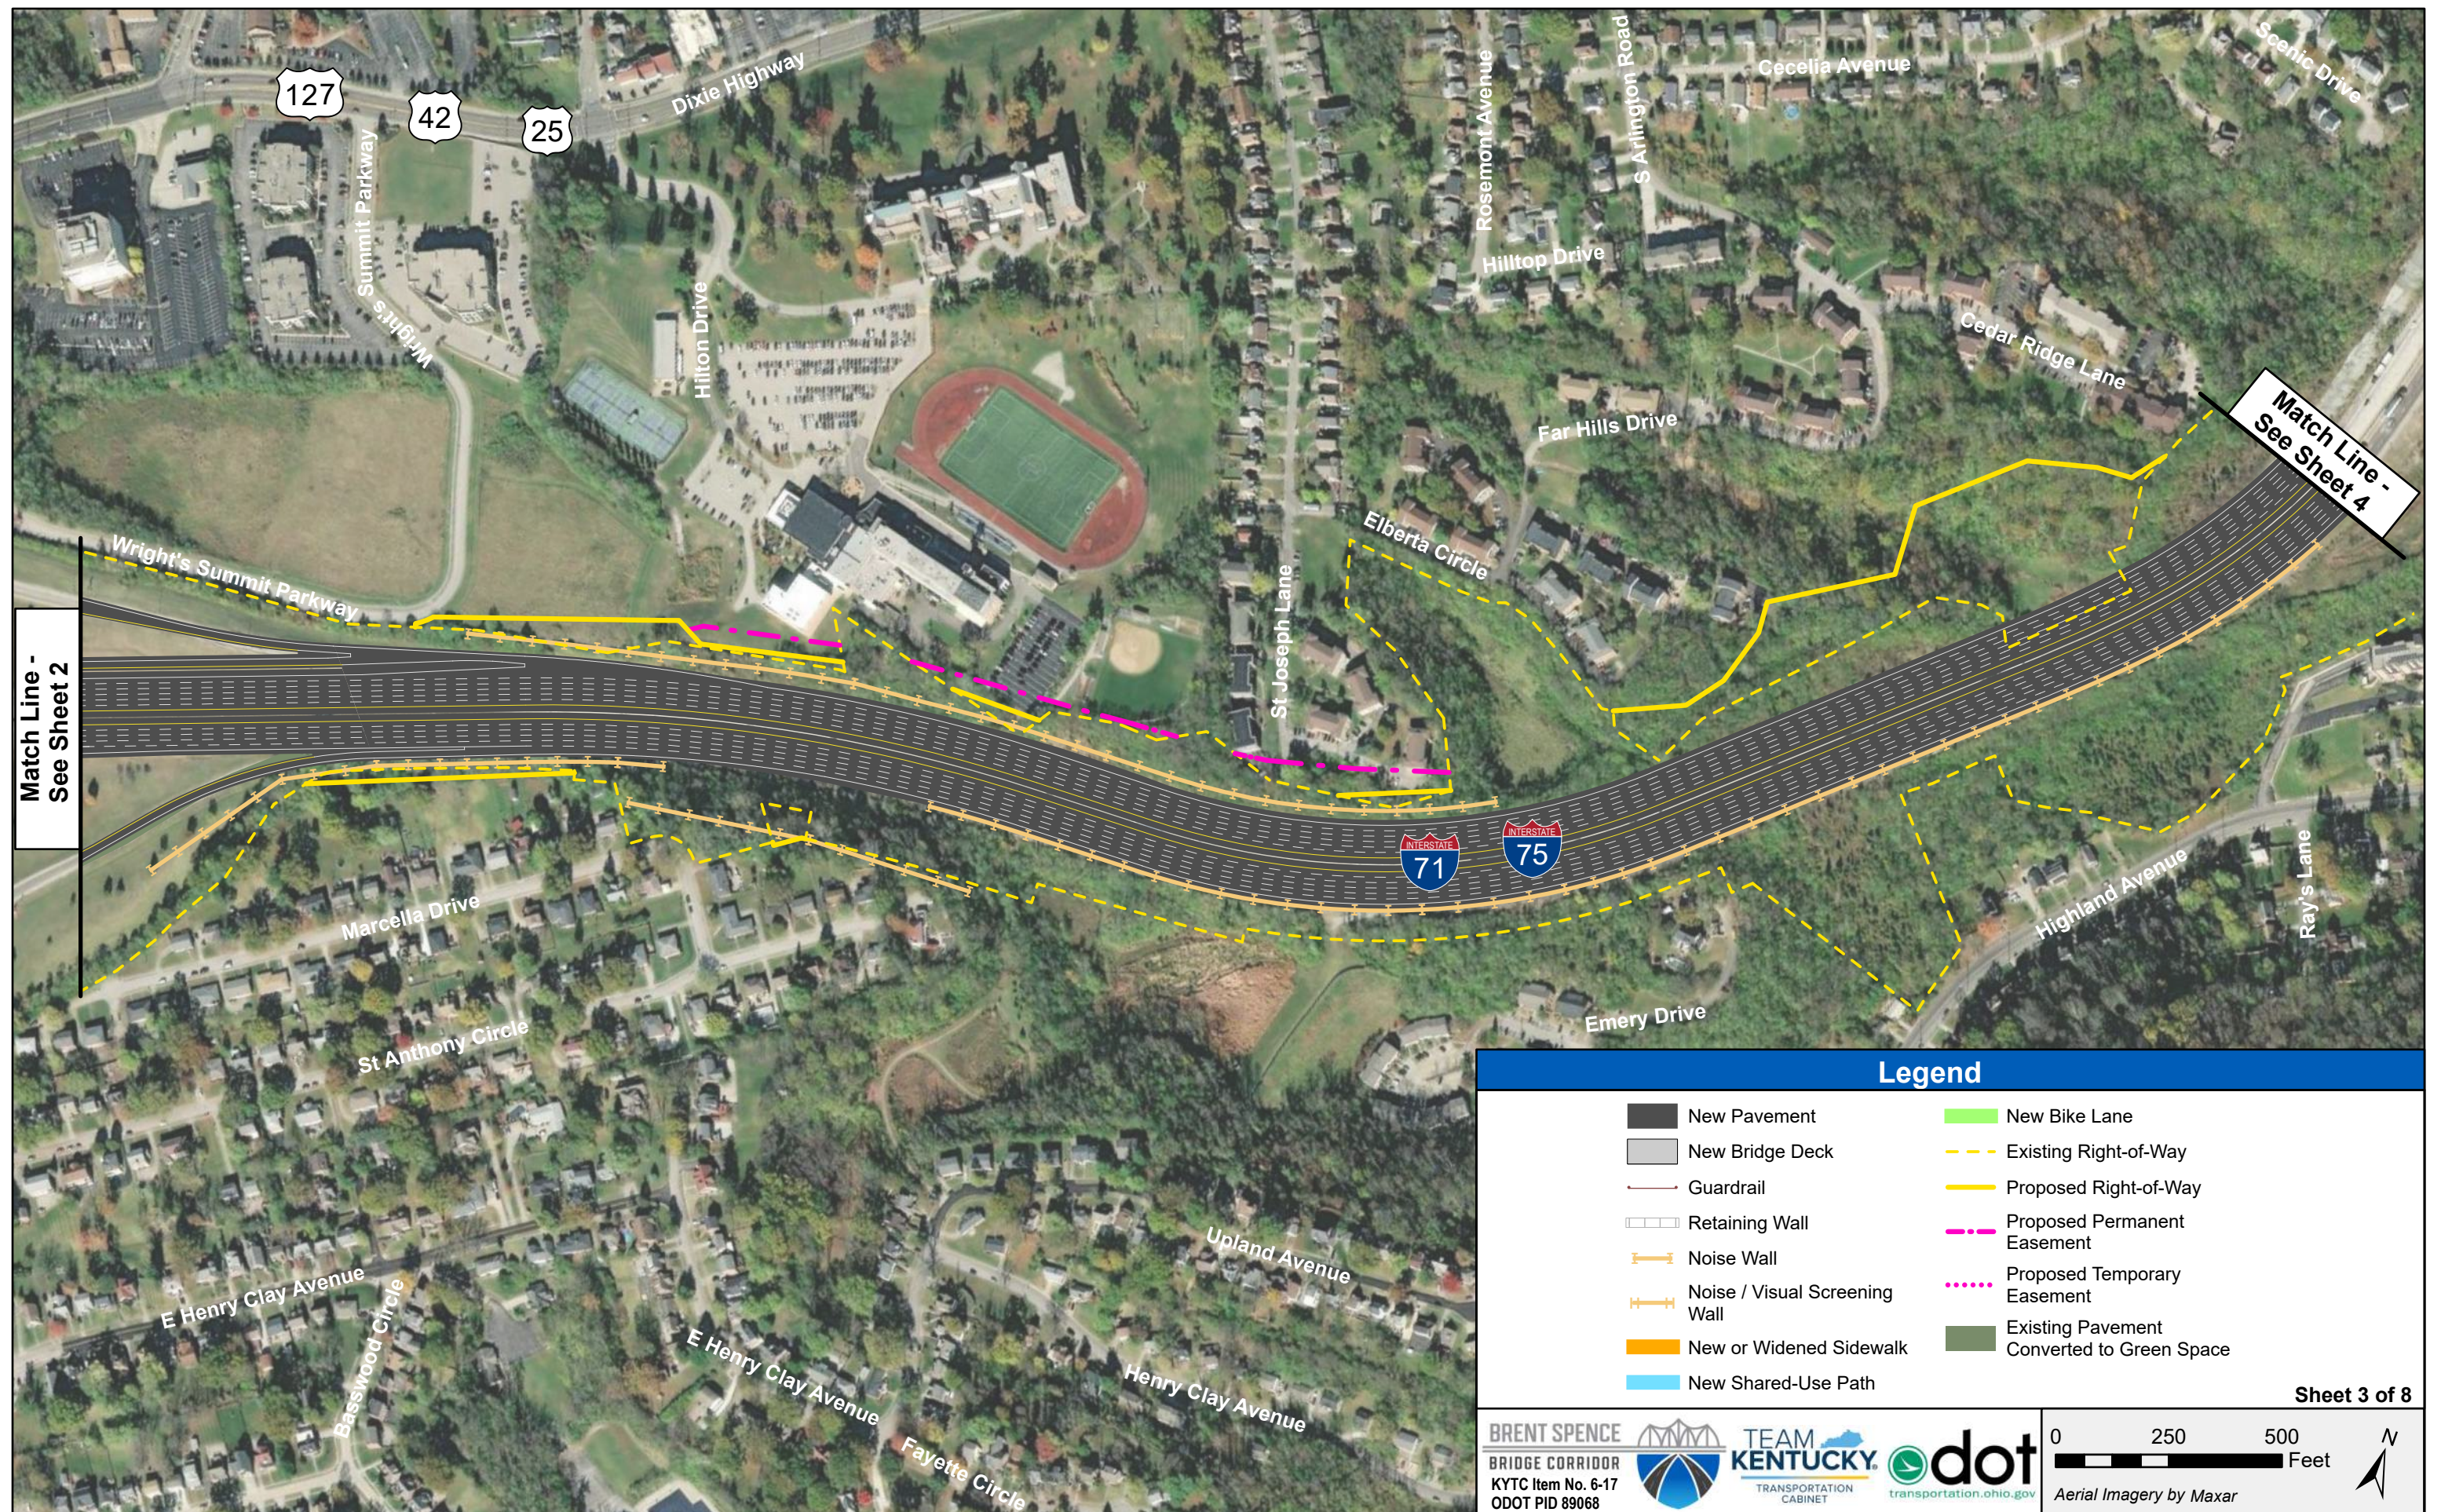

BSB Corridor - Refined Alternative I (Concept I-W)

Legend


	New Pavement		New Bike Lane
	New Bridge Deck		Existing Right-of-Way
	Guardrail		Proposed Right-of-Way
	Retaining Wall		Proposed Permanent Easement
	Noise Wall		Proposed Temporary Easement
	Noise / Visual Screening Wall		Existing Pavement Converted to Green Space
	New or Widened Sidewalk		
	New Shared-Use Path		

Sheet 4 of 8

BRIDGE CORRIDOR
KYTC Item No. 6-17
ODOT PID 89068

0 250 500 Feet


Aerial Imagery by Maxar

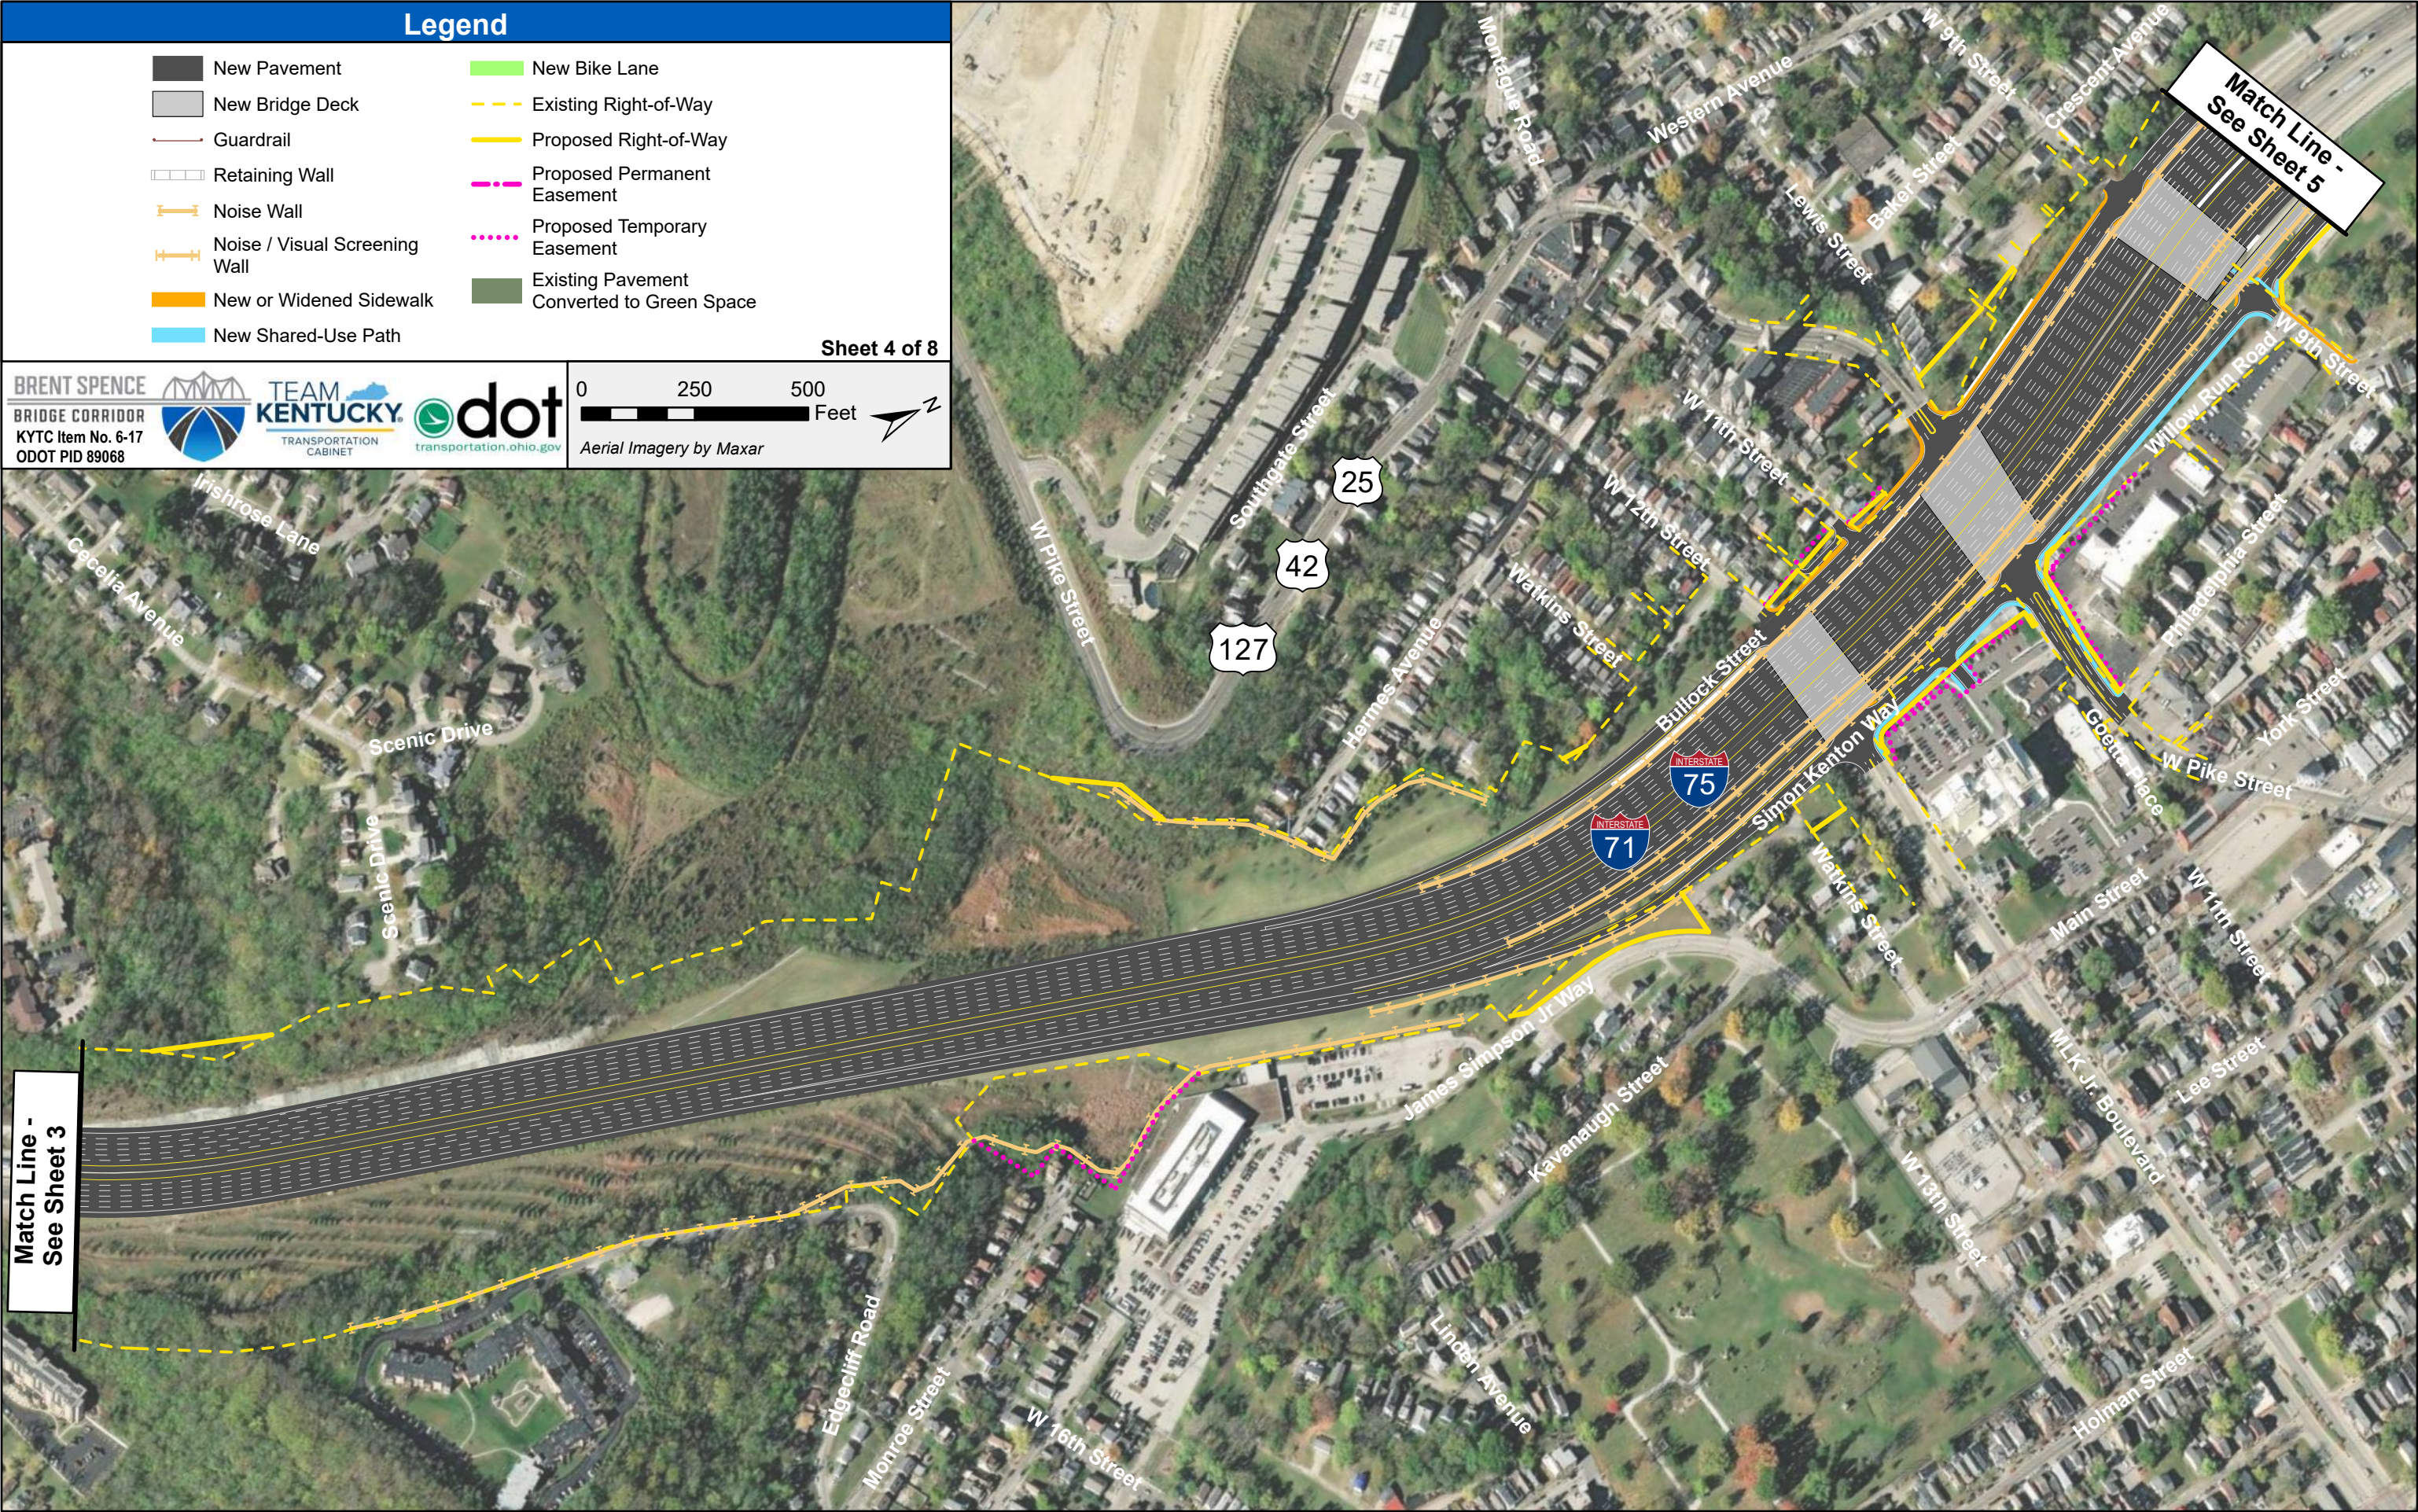

BSB Corridor - Refined Alternative I (Concept I-W)



BSB Corridor - Refined Alternative I (Concept I-W)

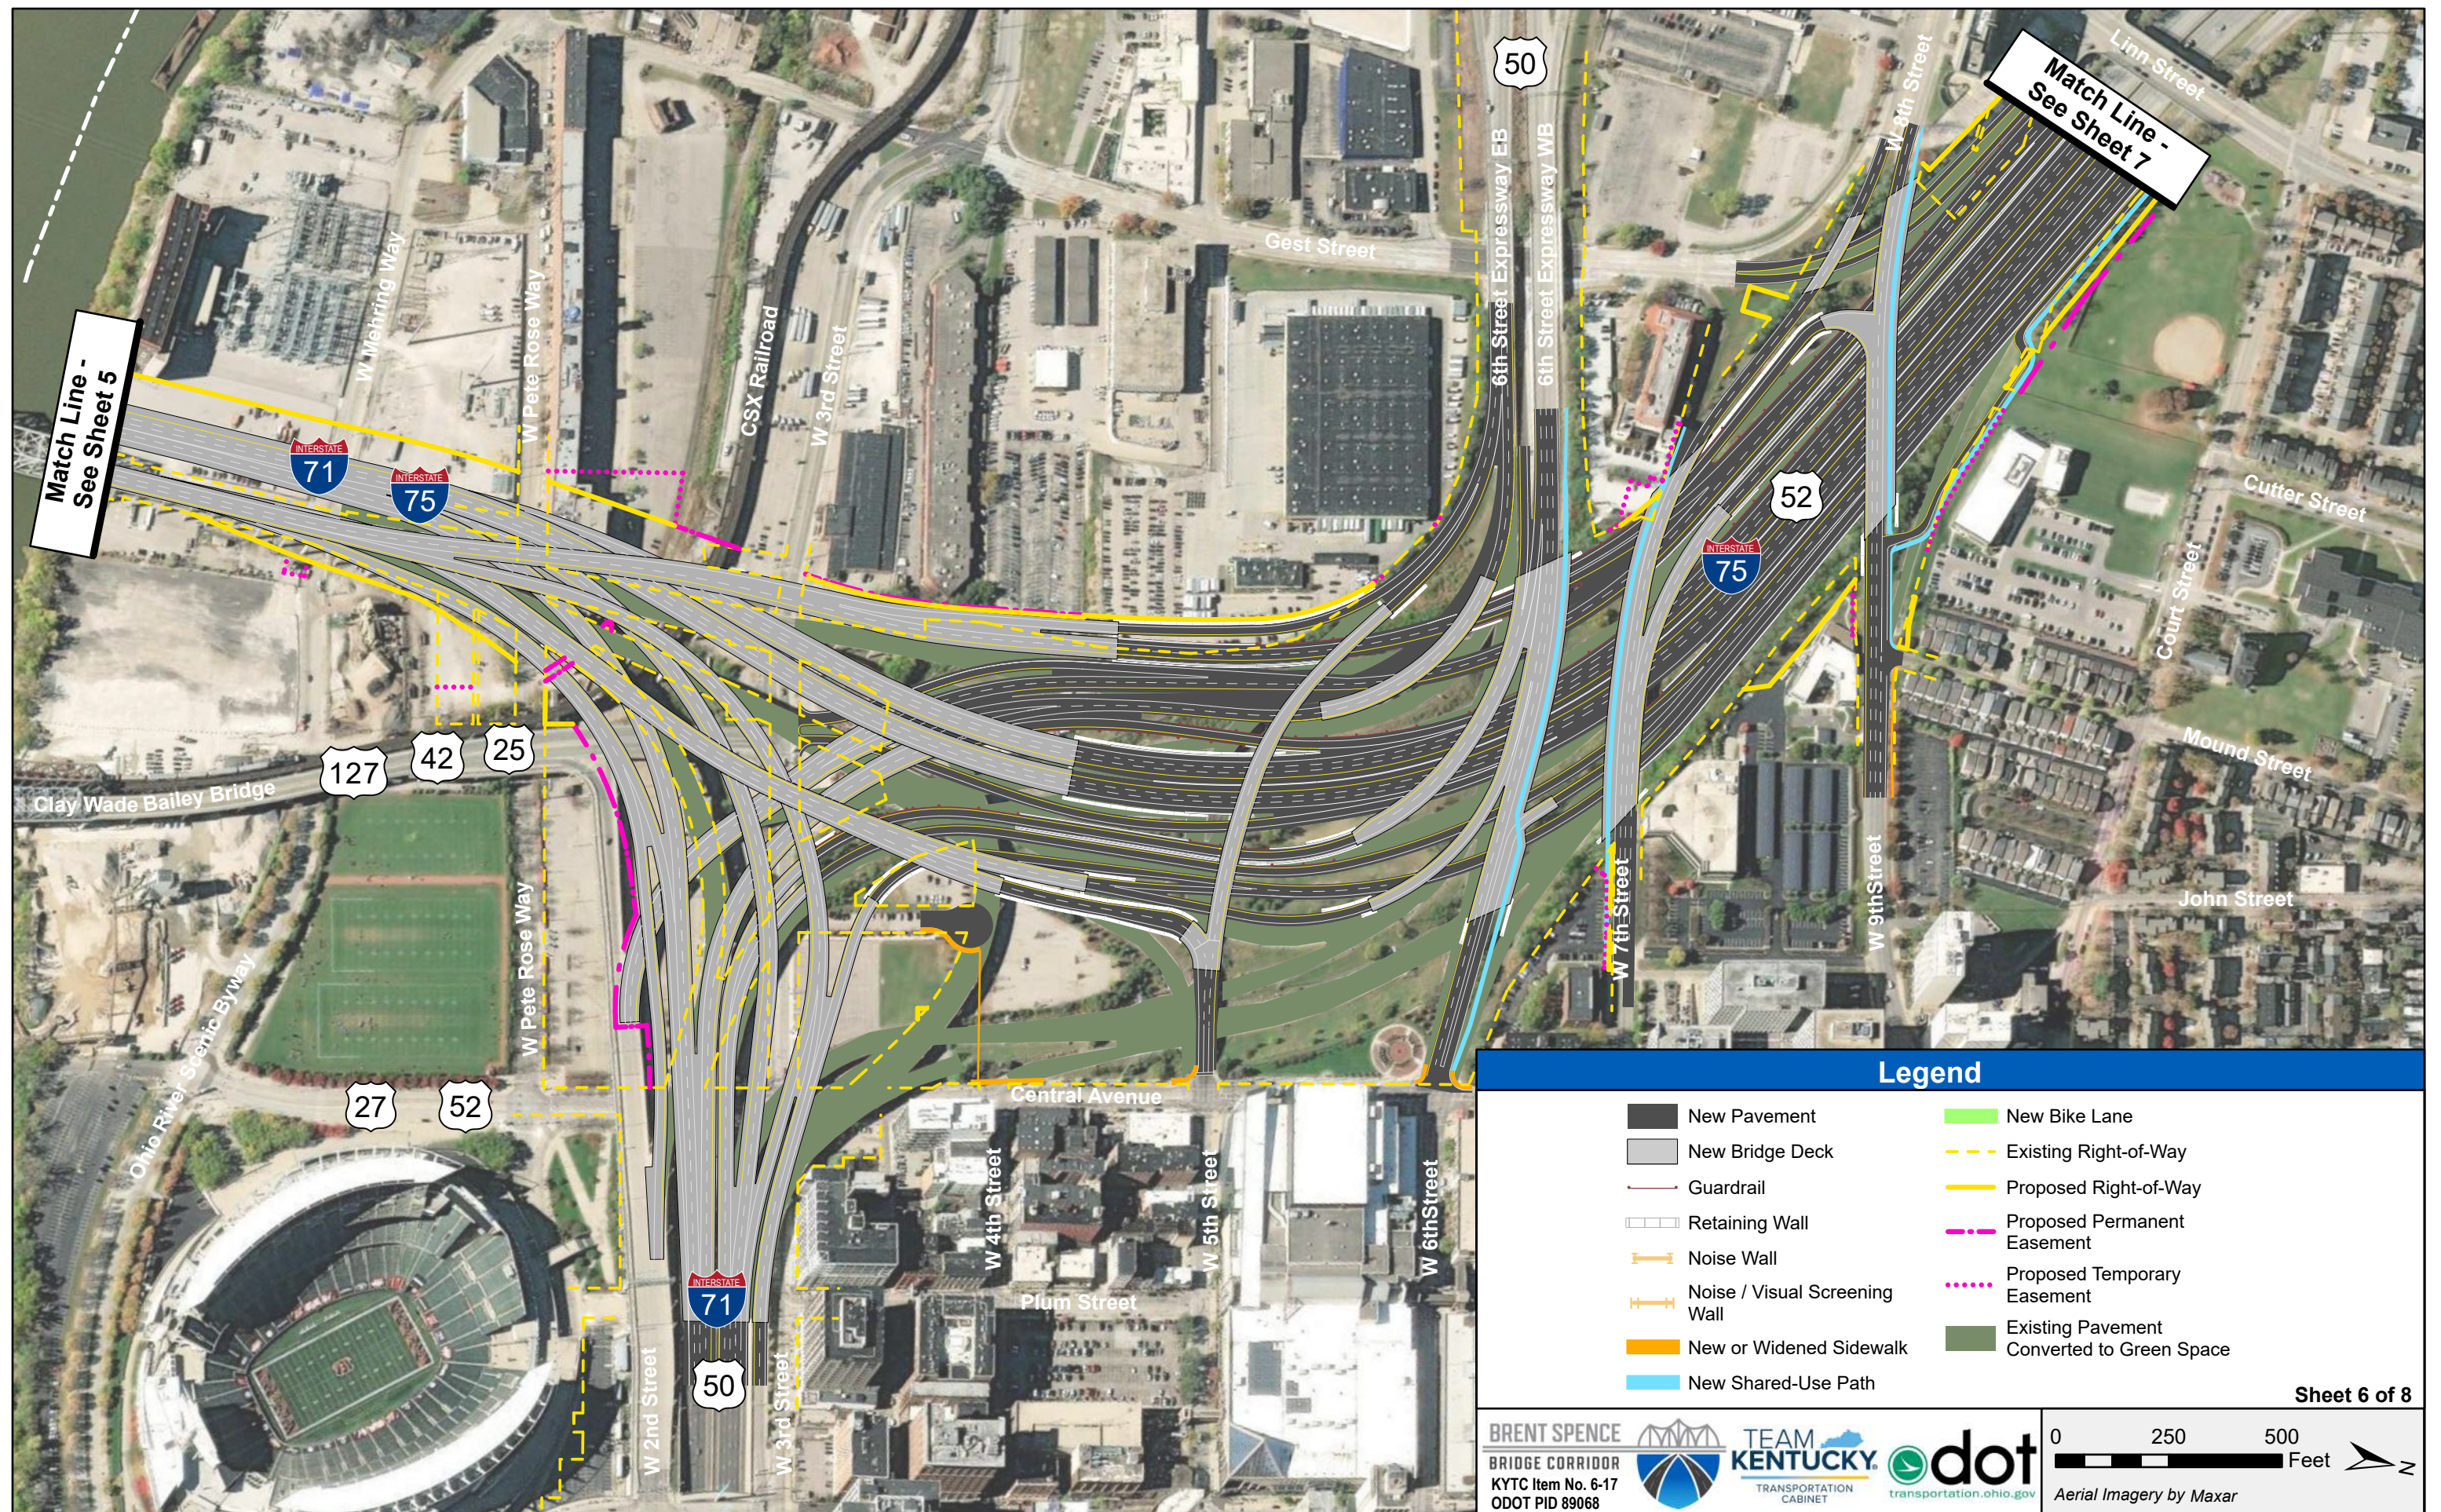

BSB Corridor - Refined Alternative I (Concept I-W)



