


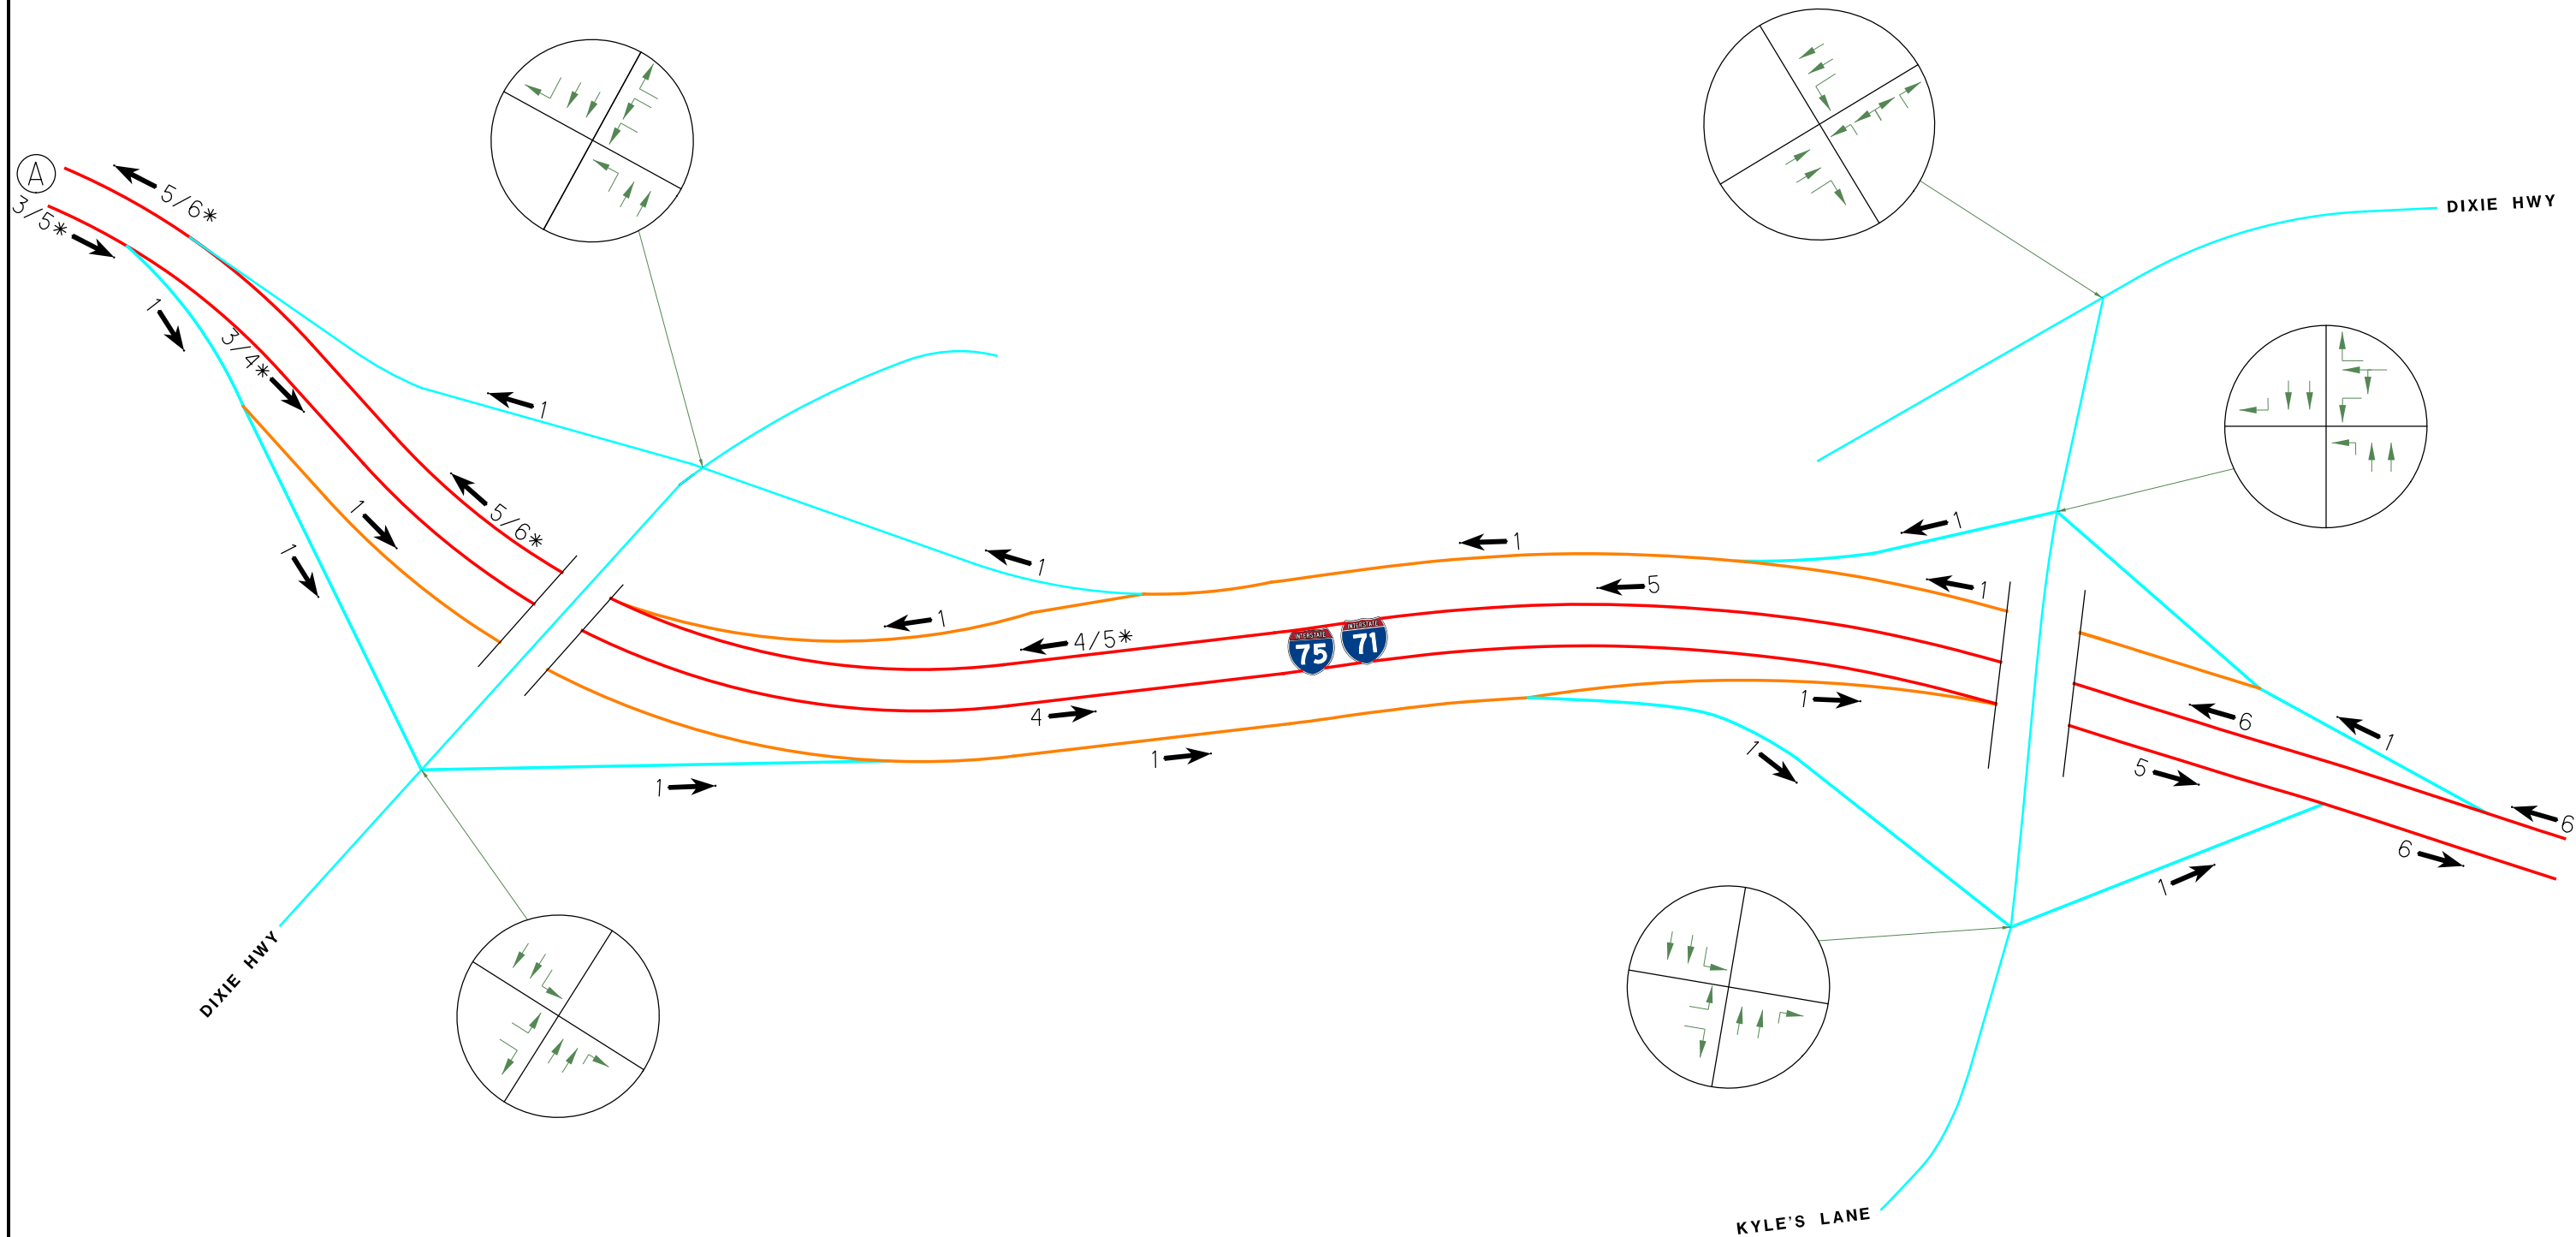


LEGEND


 = INTERSECTION CONFIGURATION

X  = # OF LANES 

X*  = # OF LANES ASSUMED FOR TRANSModeler WITH I-71/I-75 & I-275 PROJECT COMPLETION 

 I-71	 COLLECTOR-DISTRIBUTOR
 I-75	 LOCAL ROADS AND RAMPs
 US 50	
BRENT SPENCE BRIDGE	
RAMP LANE CONFIGURATIONS	
PLATE 1 OF 7 (KY)	REFINED ALTERNATIVE I (CONCEPT I-W)
AUGUST 2023	
NOT TO SCALE	
HNTB	

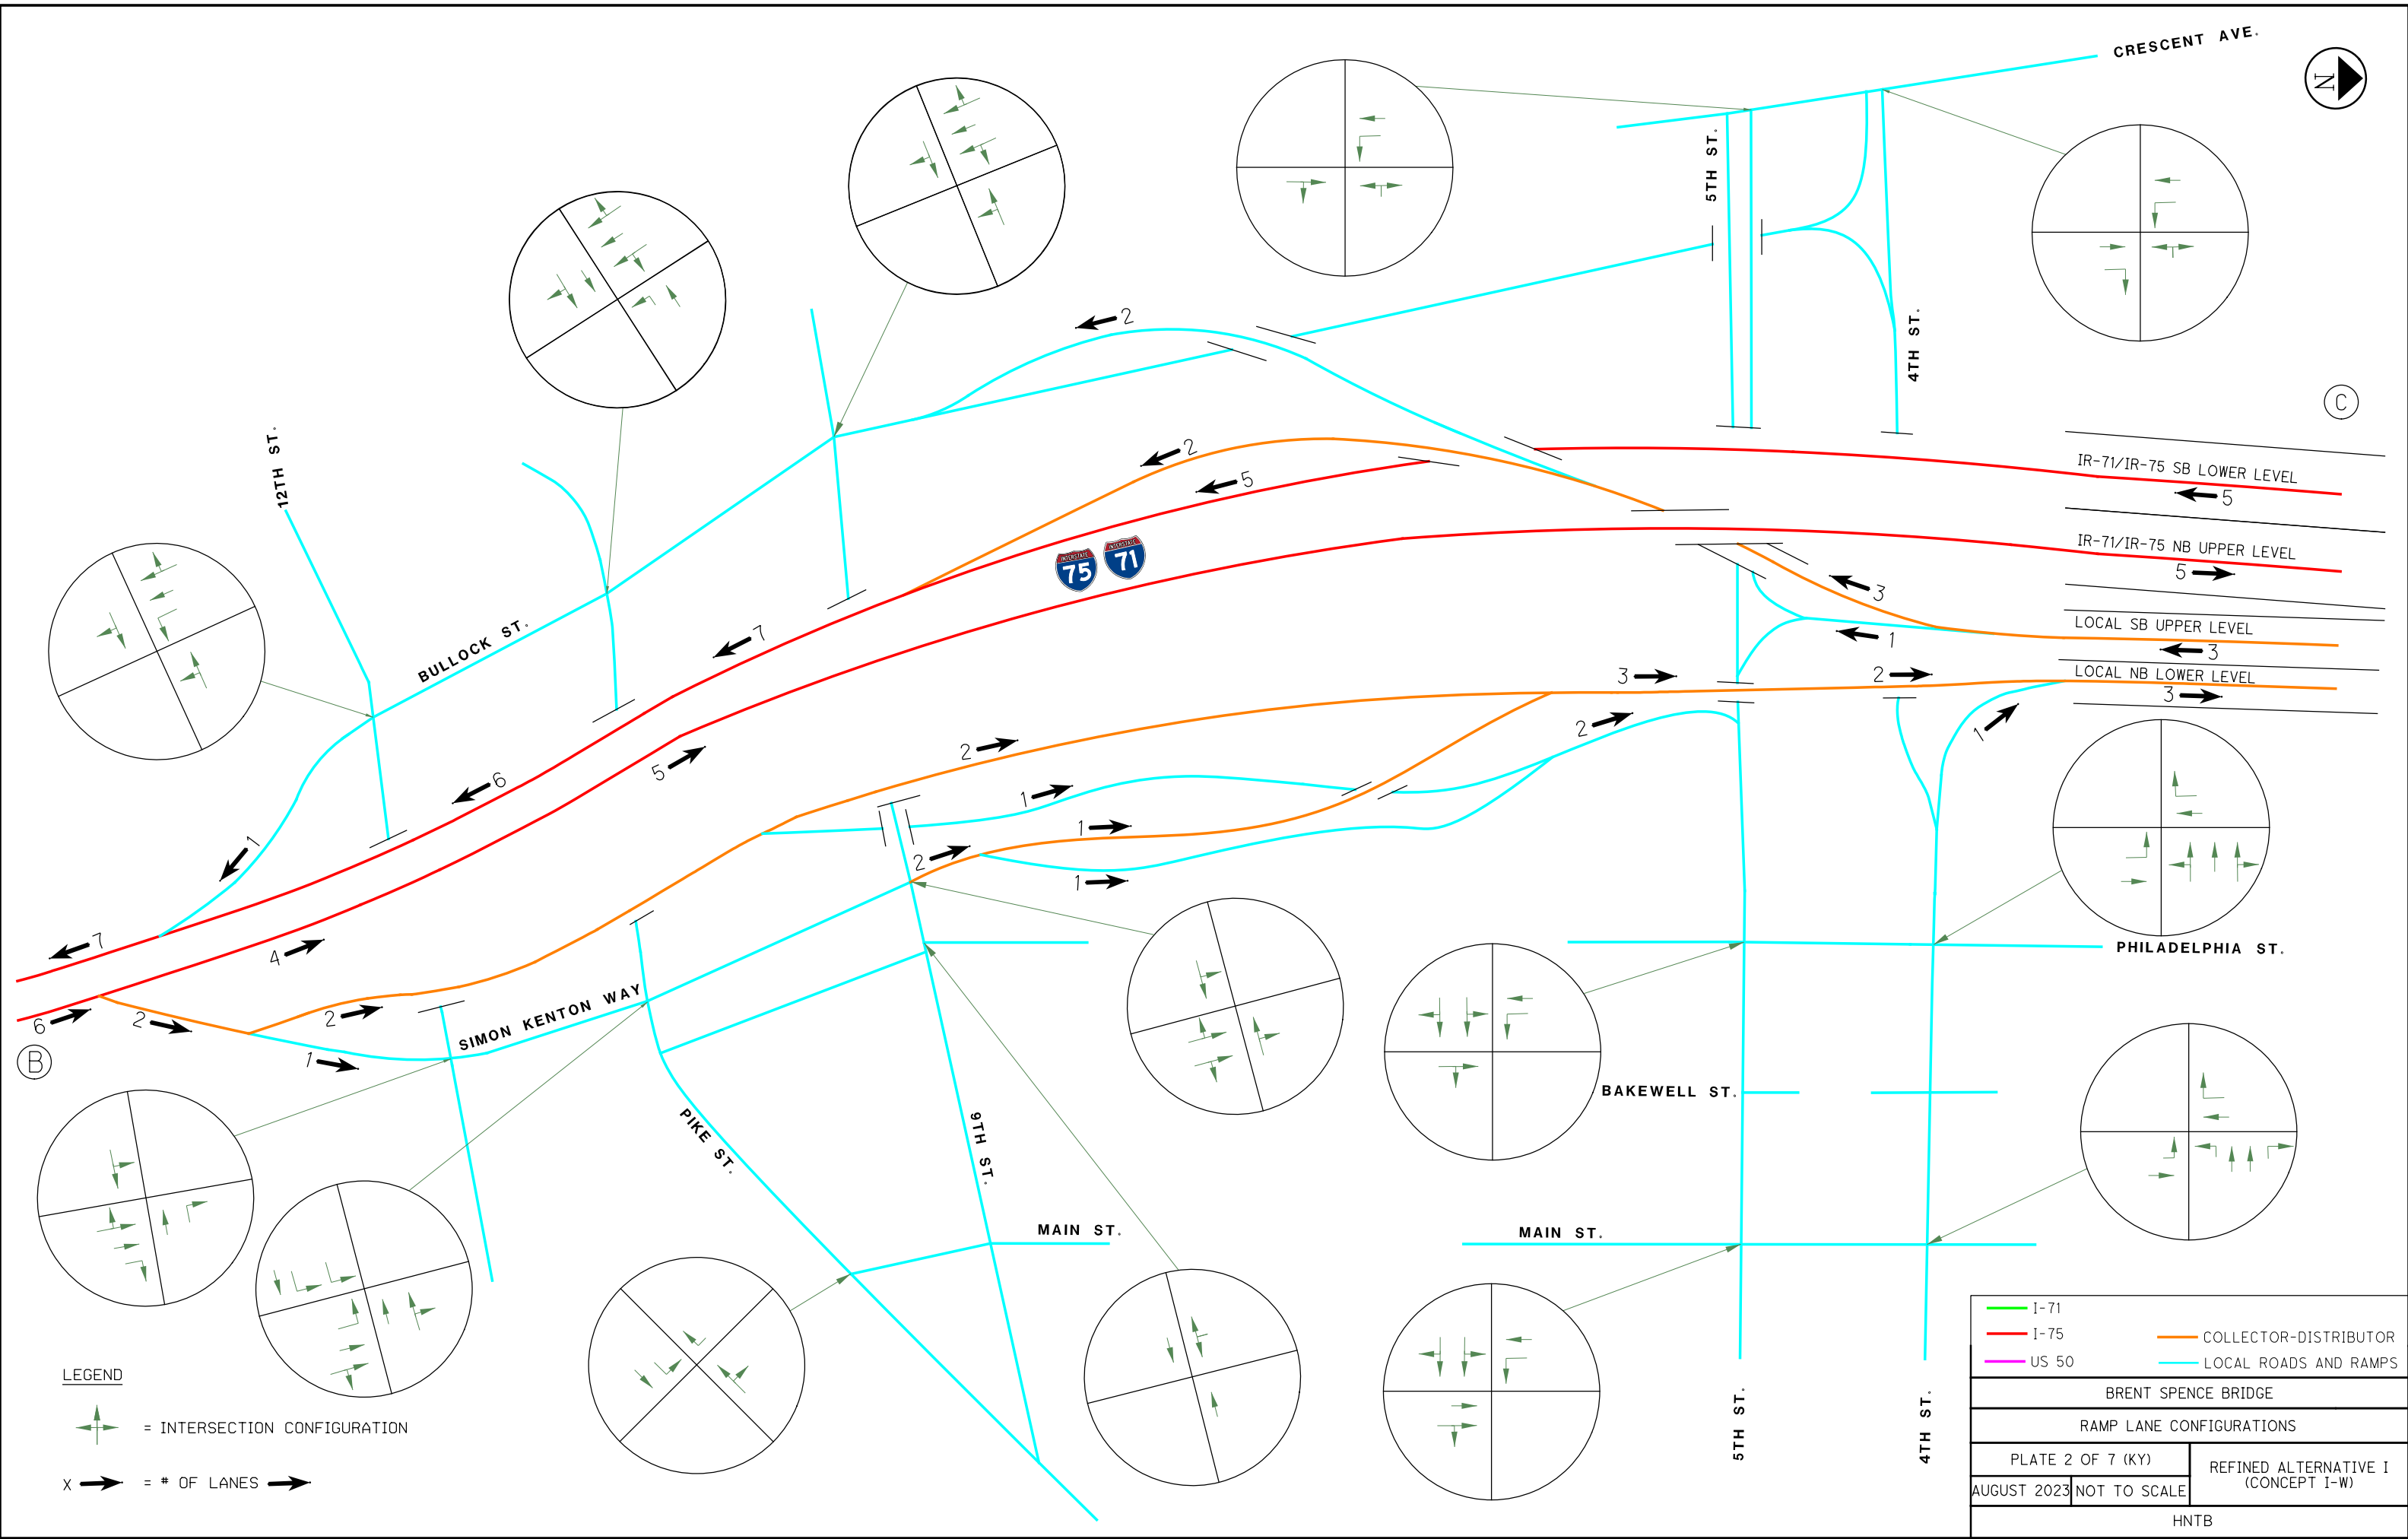

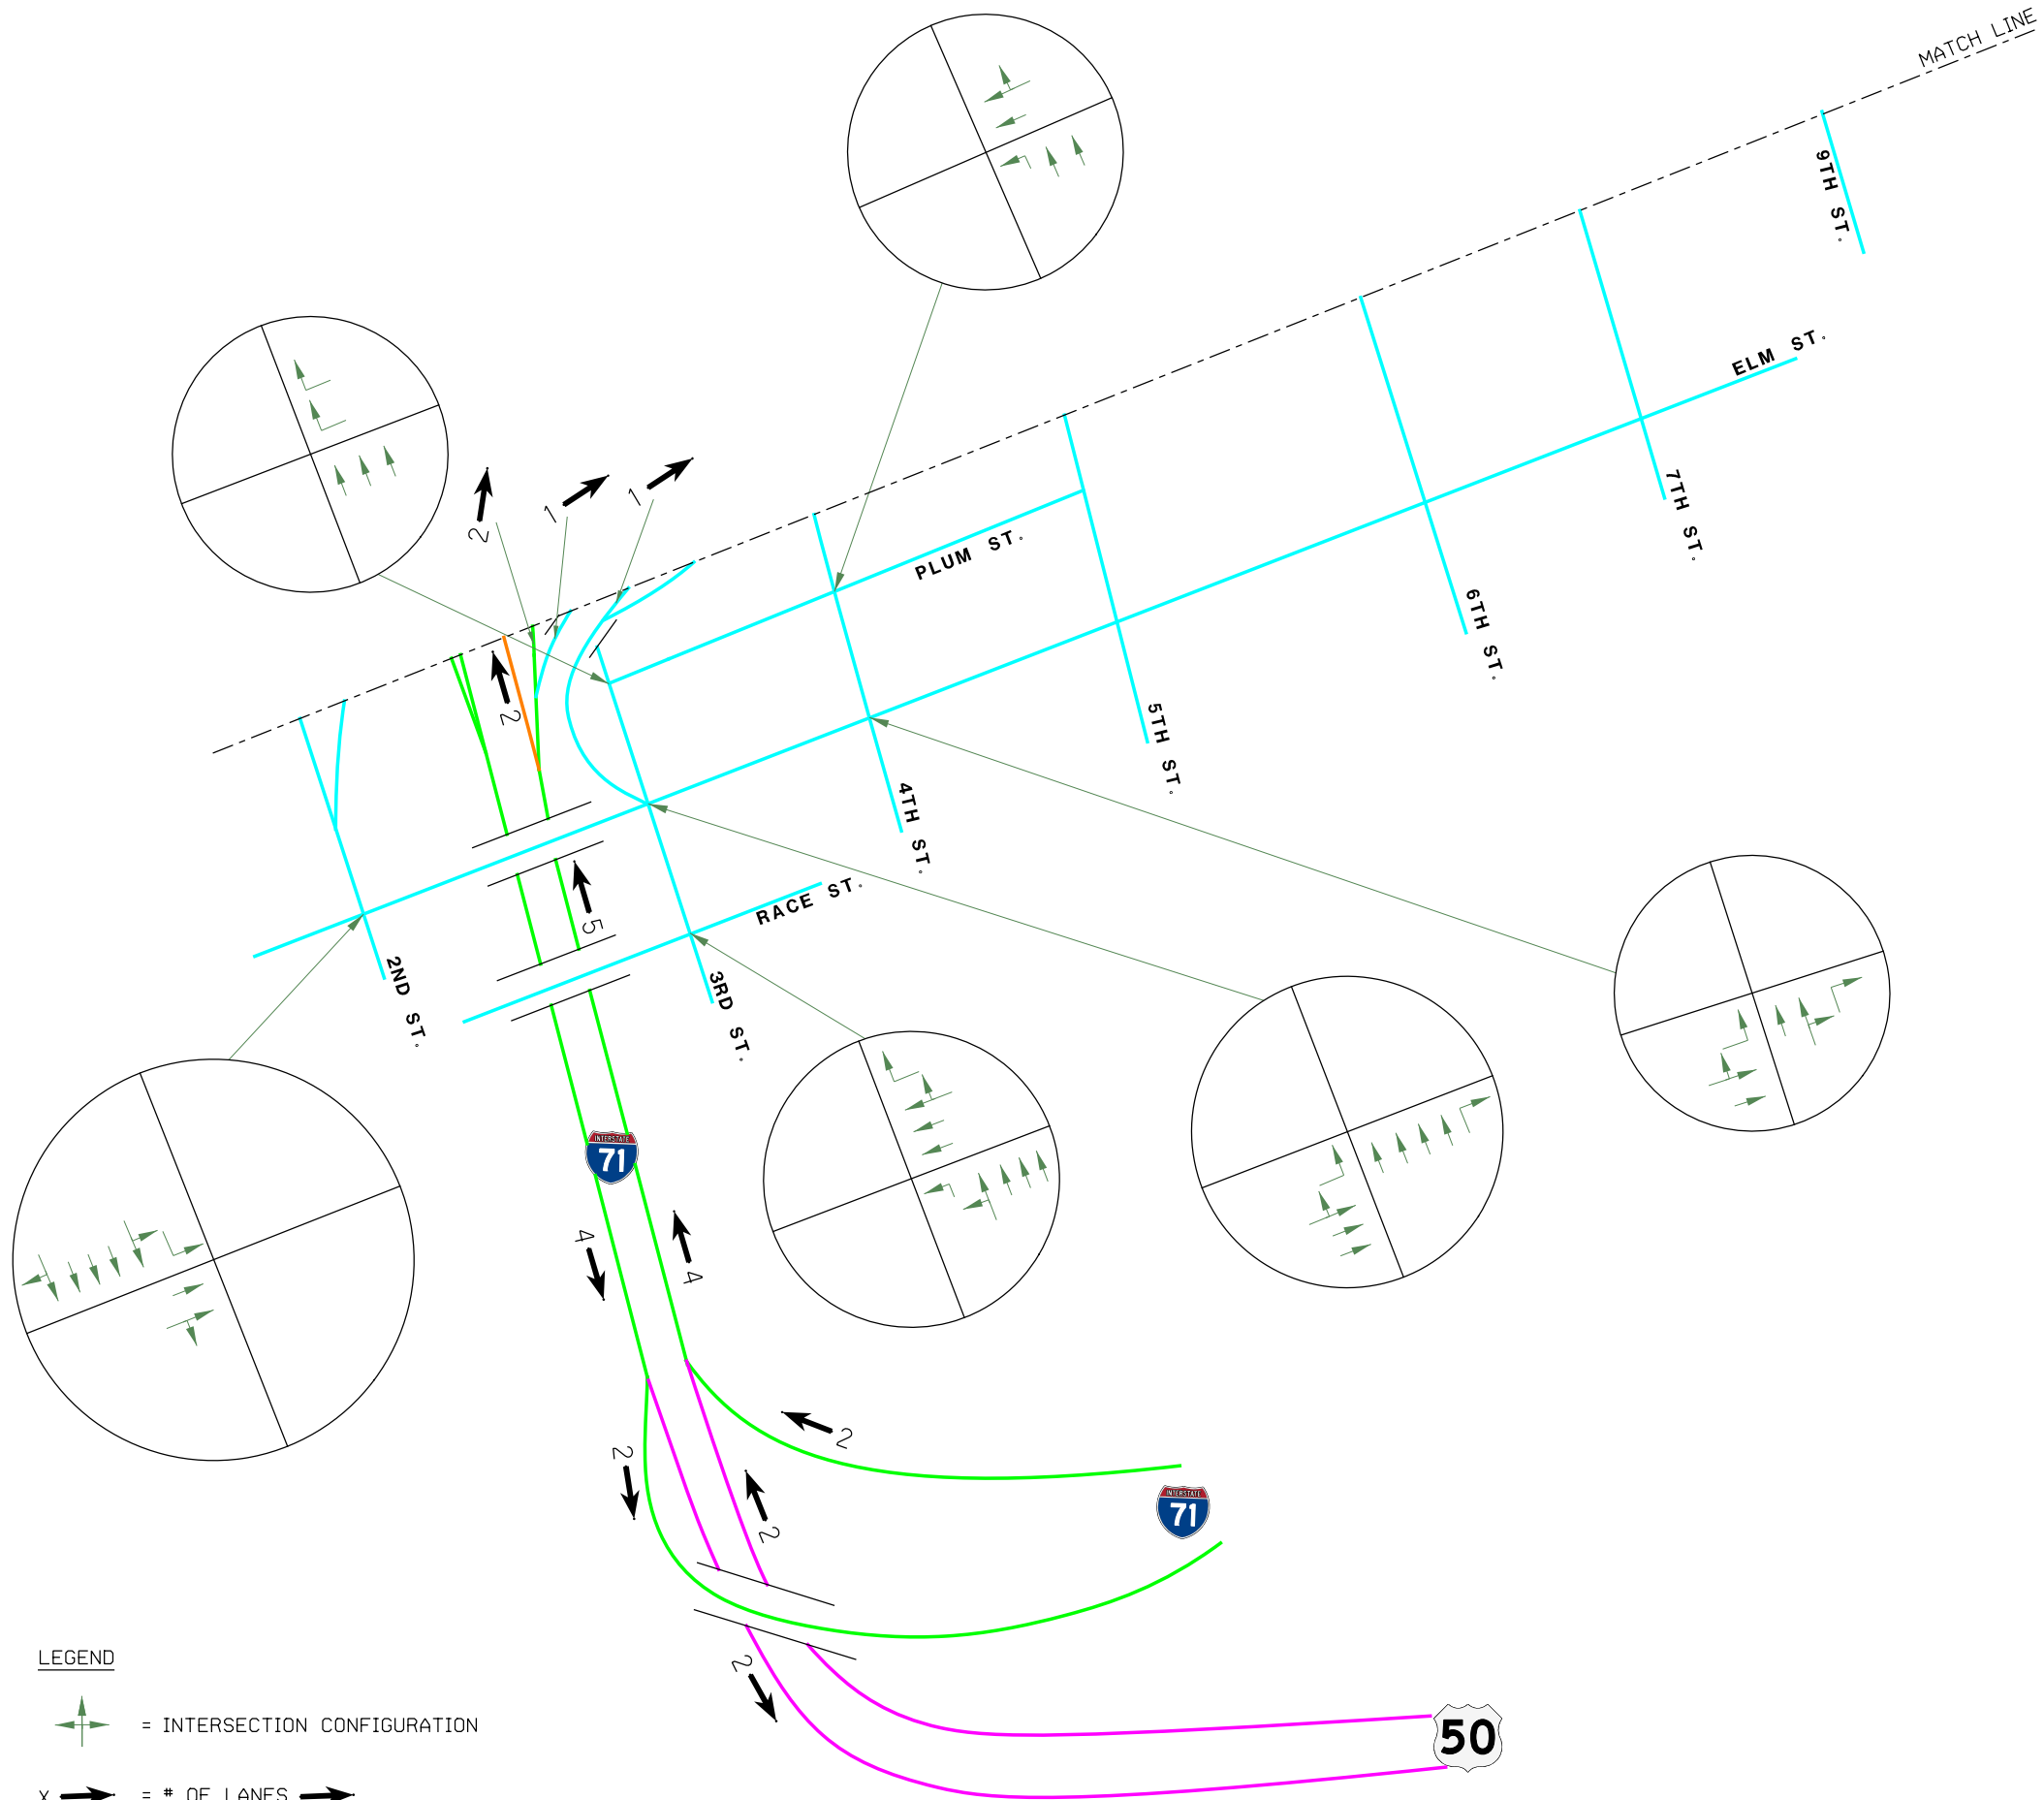


LEGEND



= INTERSECTION CONFIGURATION

X → = # OF LANES →

 I-71	 COLLECTOR-DISTRIBUTOR
 I-75	 LOCAL ROADS AND RAMP
 US 50	
BRENT SPENCE BRIDGE	
RAMP LANE CONFIGURATIONS	
PLATE 4 OF 7 (OH)	REFINED ALTERNATIVE I (CONCEPT I-W)
AUGUST 2023	
NOT TO SCALE	
HNTB	

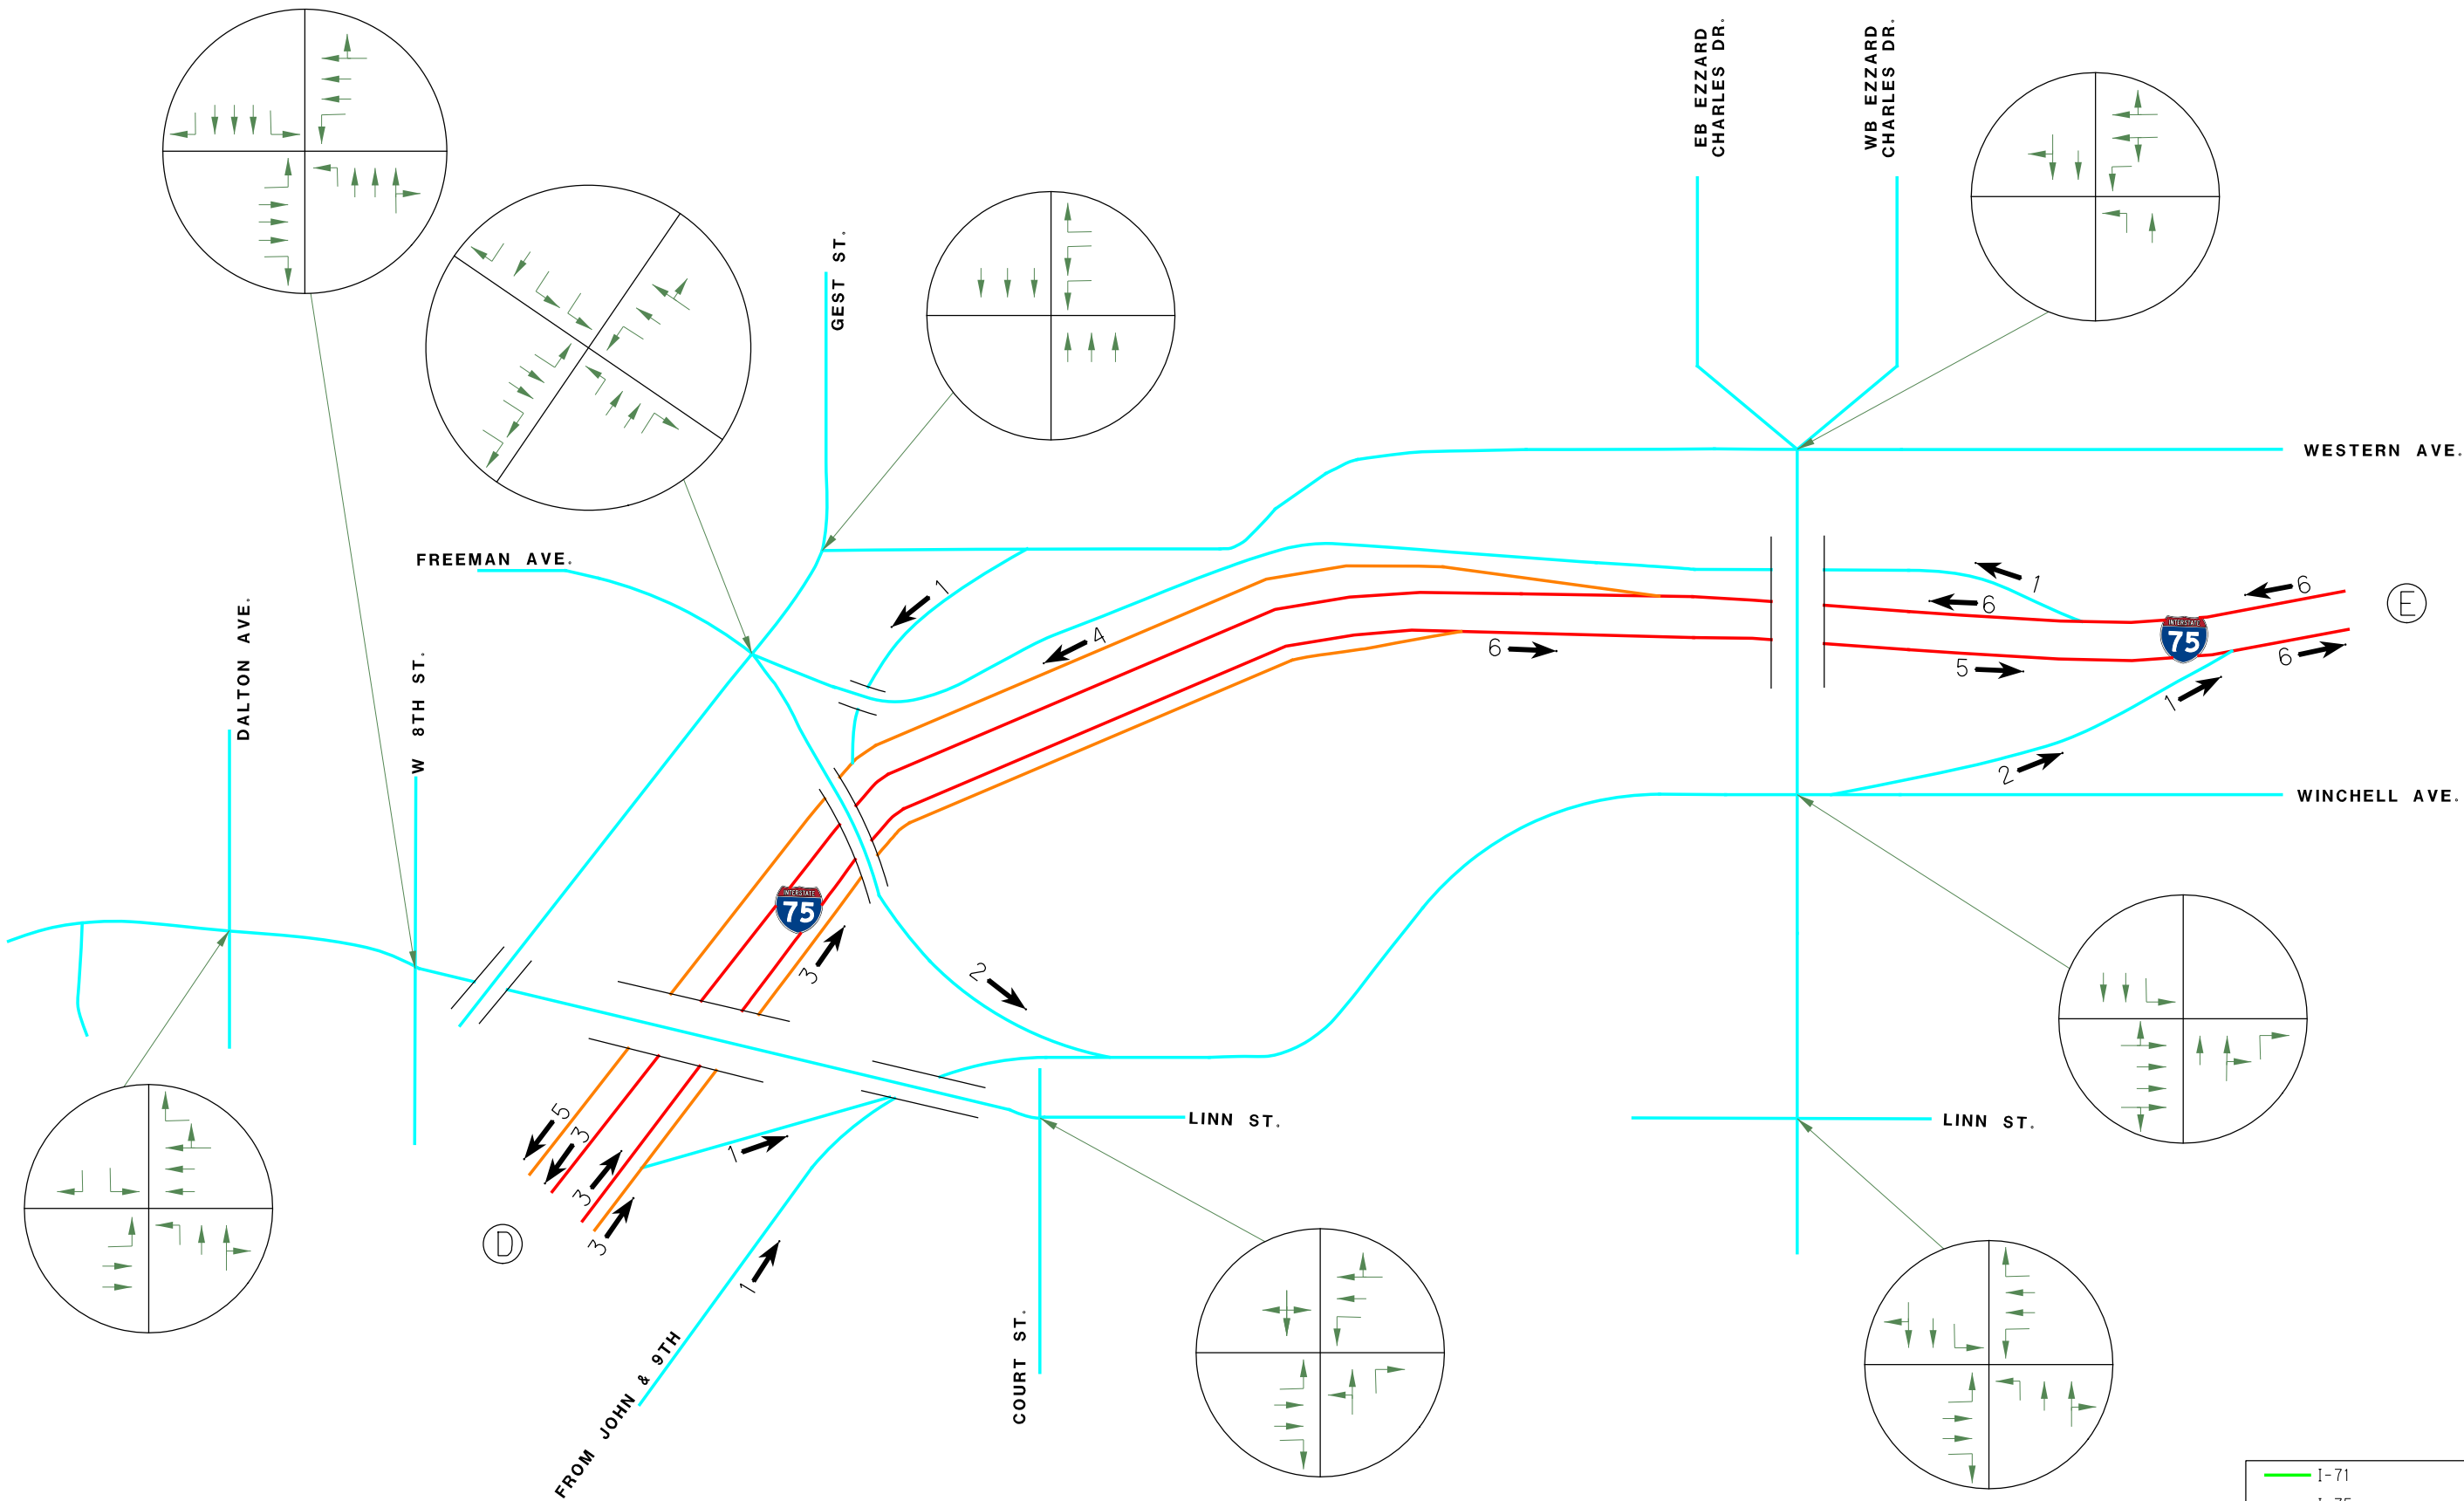


LEGEND

= INTERSECTION CONFIGURATION

X = # OF LANES

 I-71	 COLLECTOR-DISTRIBUTOR		
 I-75	 LOCAL ROADS AND RAMPS		
 US 50			
BRENT SPENCE BRIDGE			
RAMP LANE CONFIGURATIONS			
PLATE 5 OF 7 (OH)		REFINED ALTERNATIVE I (CONCEPT I-W)	
AUGUST 2023	NOT TO SCALE		
HNTB			

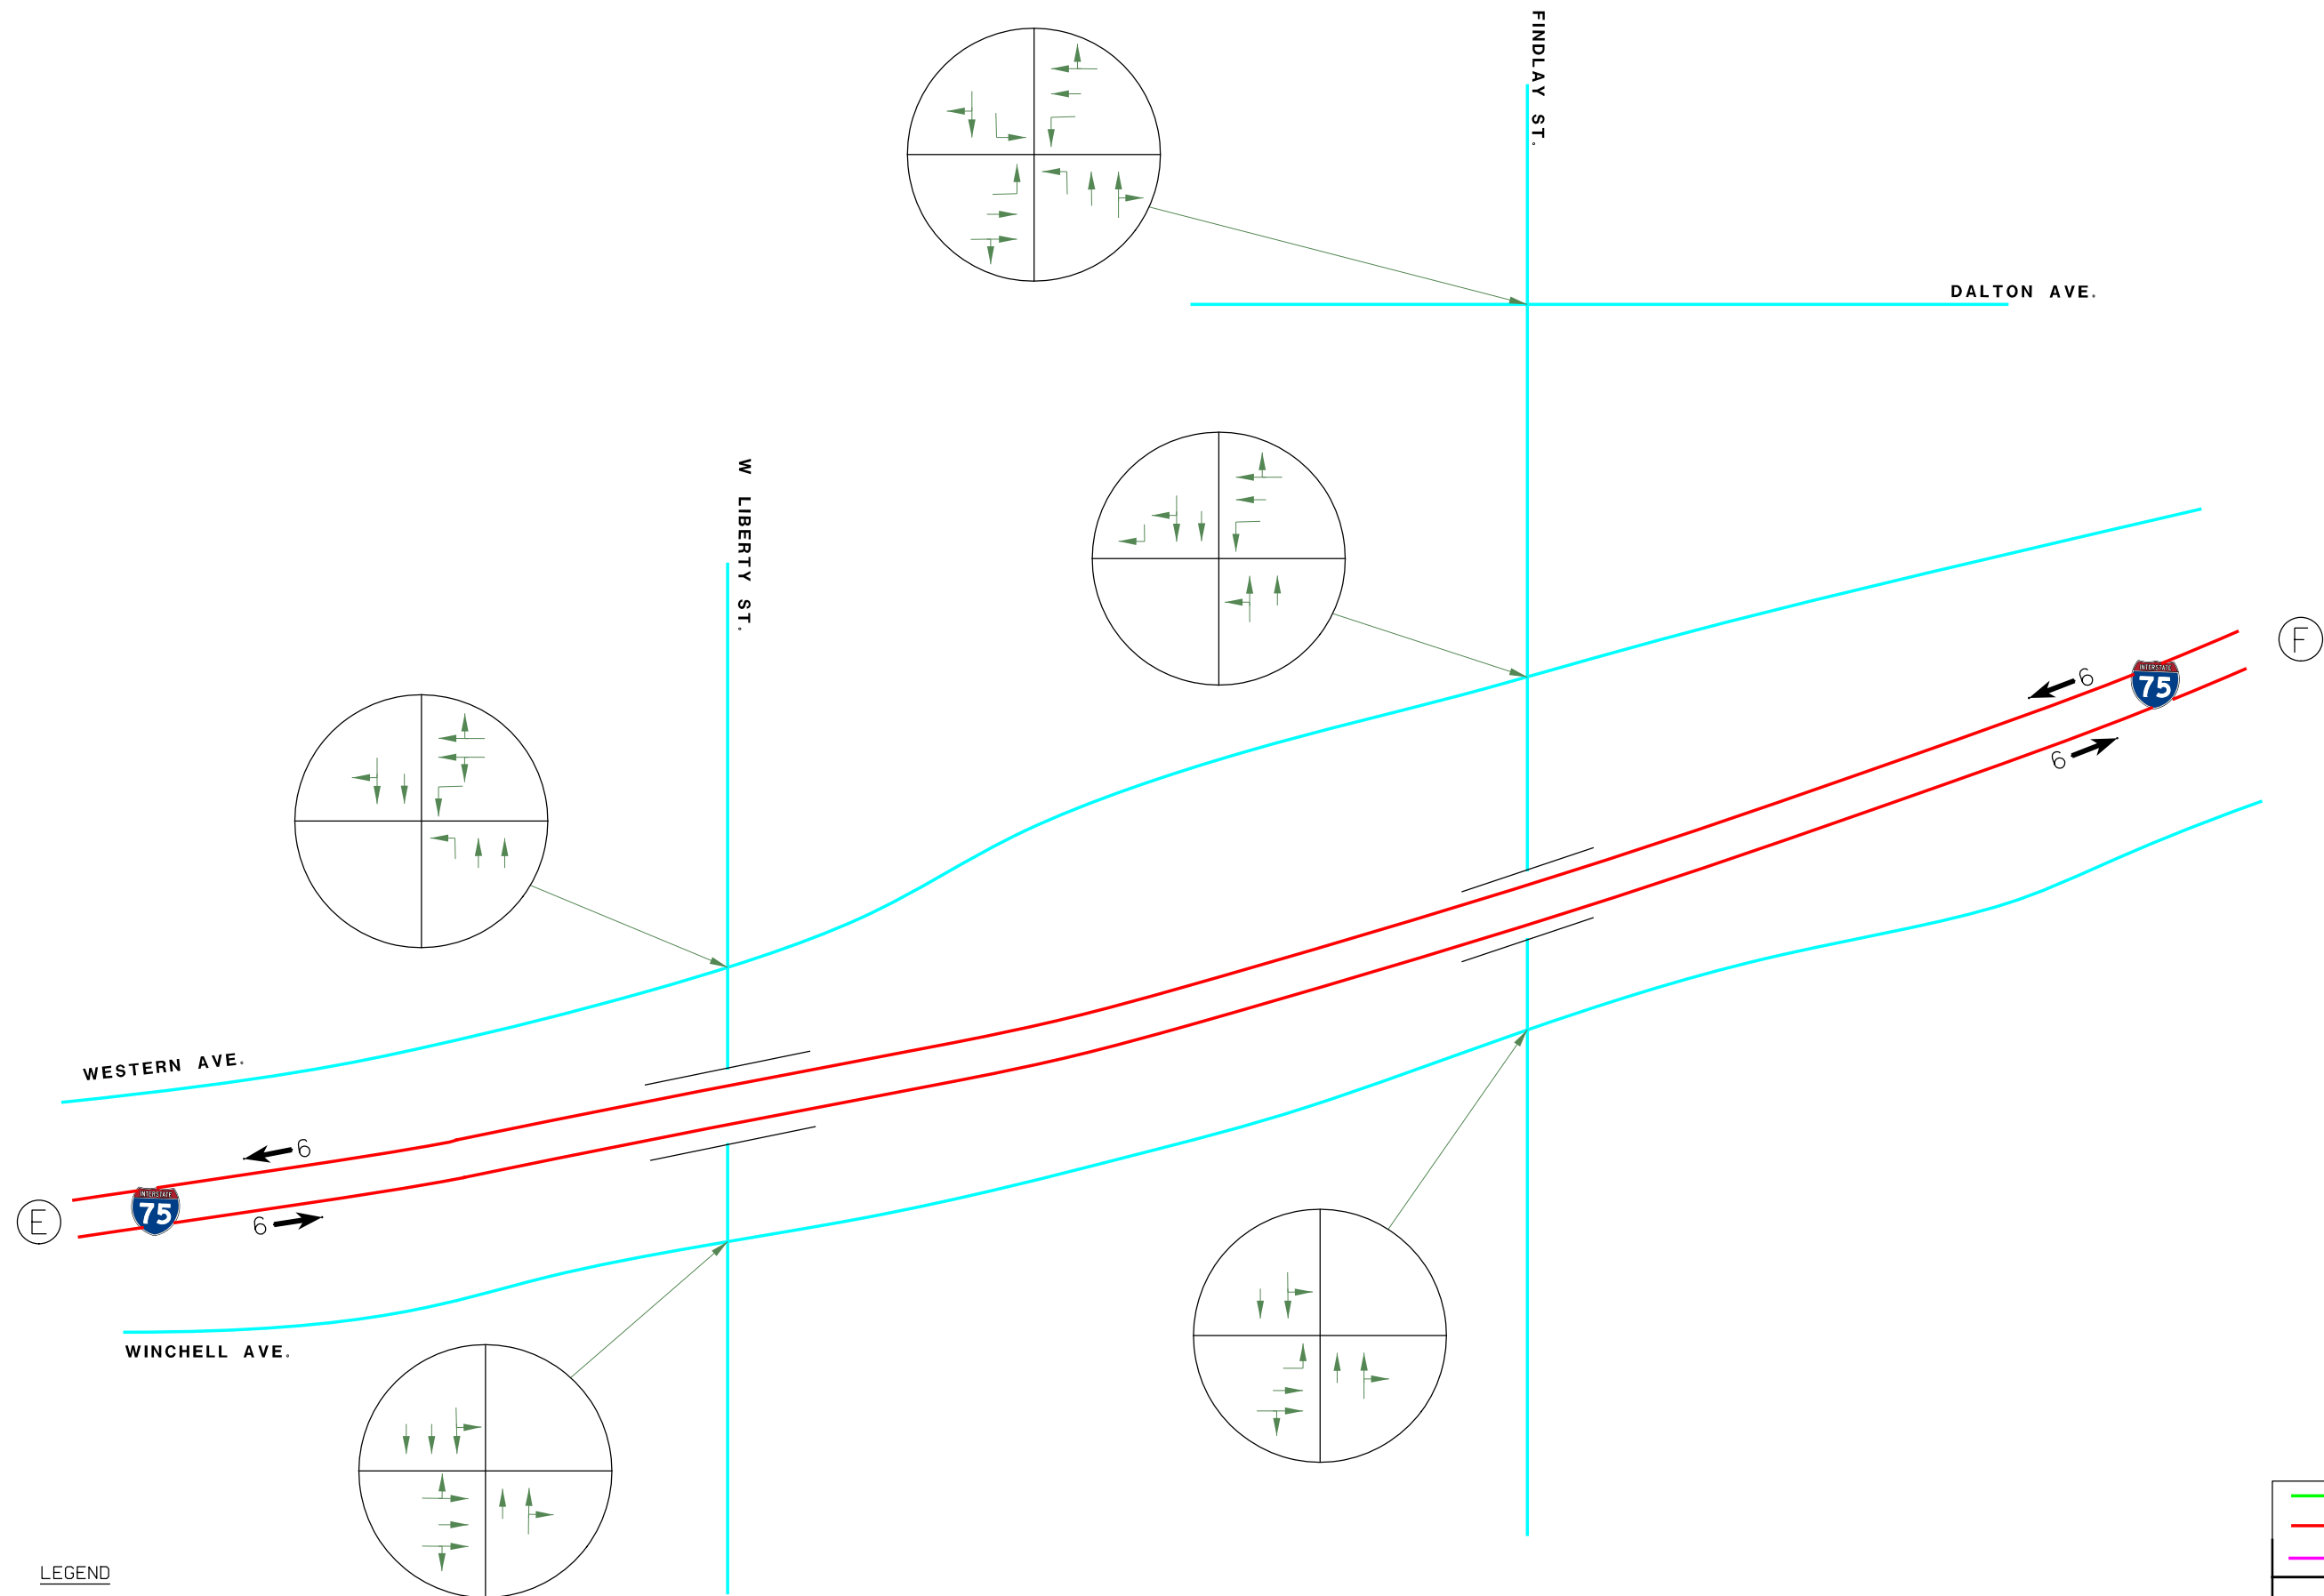

LEGEND

 = INTERSECTION CONFIGURATION

X  = # OF LANES 

I-71 I-75 US 50		COLLECTOR-DISTRIBUTOR LOCAL ROADS AND RAMPS			
BRENT SPENCE BRIDGE					
RAMP LANE CONFIGURATIONS					
PLATE 6 OF 7 (OH)		REFINED ALTERNATIVE I (CONCEPT I-W)			
AUGUST 2023	NOT TO SCALE				
HNTB					

