



DESIGNED	SA	SA
DRAWN	SA	SA
REVIEWED	JB	10/30/07
DATE	10/30/07	
STRUCTURE FILE NUMBER	8302278L/8302294R	
CHECKED	MX	

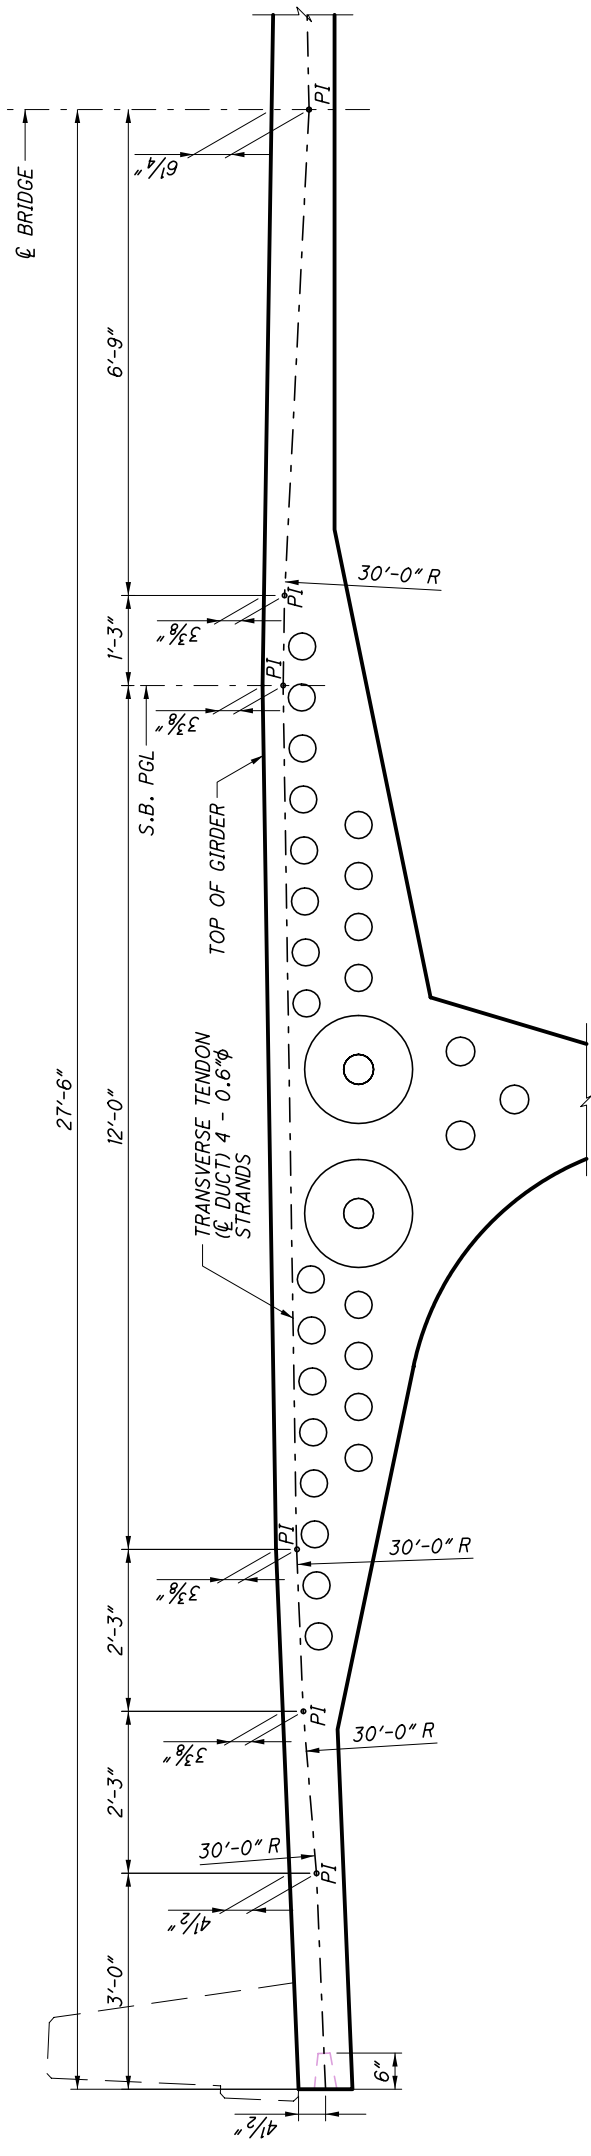

HALF ELEVATION - PT PROFILE
(LOOKING DOWNSTATION)

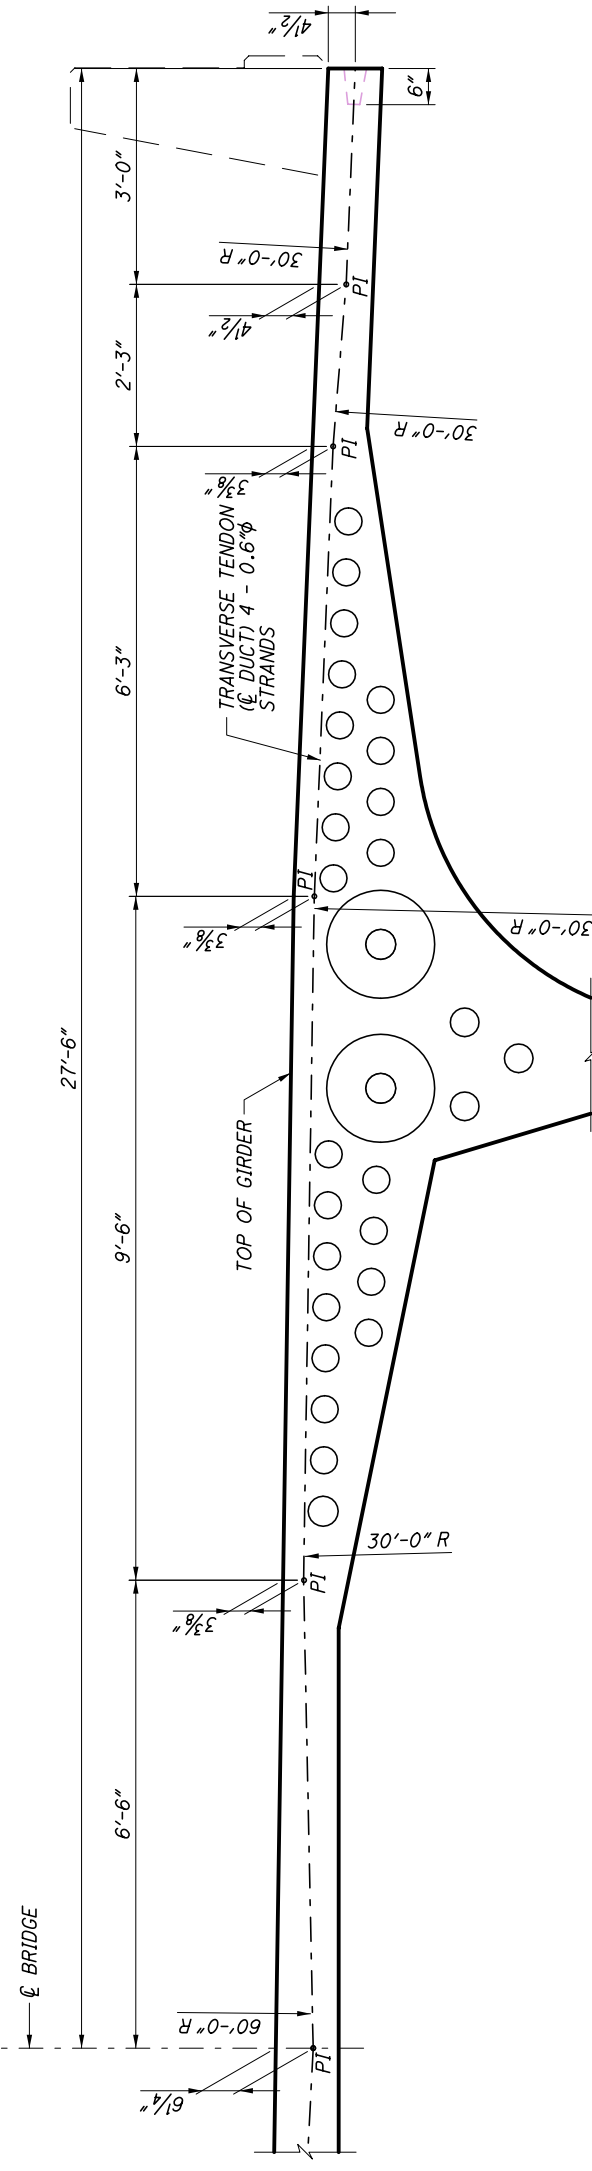

HALF ELEVATION - PT PROFILE
(LOOKING DOWNSTATION)

- NOTES:**
1. REINFORCEMENT NOT SHOWN FOR CLARITY.
 2. ALL TENDONS ARE 4x0.6" STRANDS.
 3. ALL TENDONS SHALL BE SINGLE END STRESSED.
 4. THE STRESSING ENDS SHALL BE ALTERNATED.
 5. STRESSING FORCES SHALL BE 47 kips/STRAND.
 6. TENDONS TO BE PLACED PERPENDICULAR TO Ø BOX GIRDER.
 7. TRANSVERSE TENDON PROFILE OF SOUTH BOUND BRIDGE SHOWN. NORTH BOUND BRIDGE IS SIMILAR.

FIGURE 1-12: TRANSVERSE TENDON PROFILE