


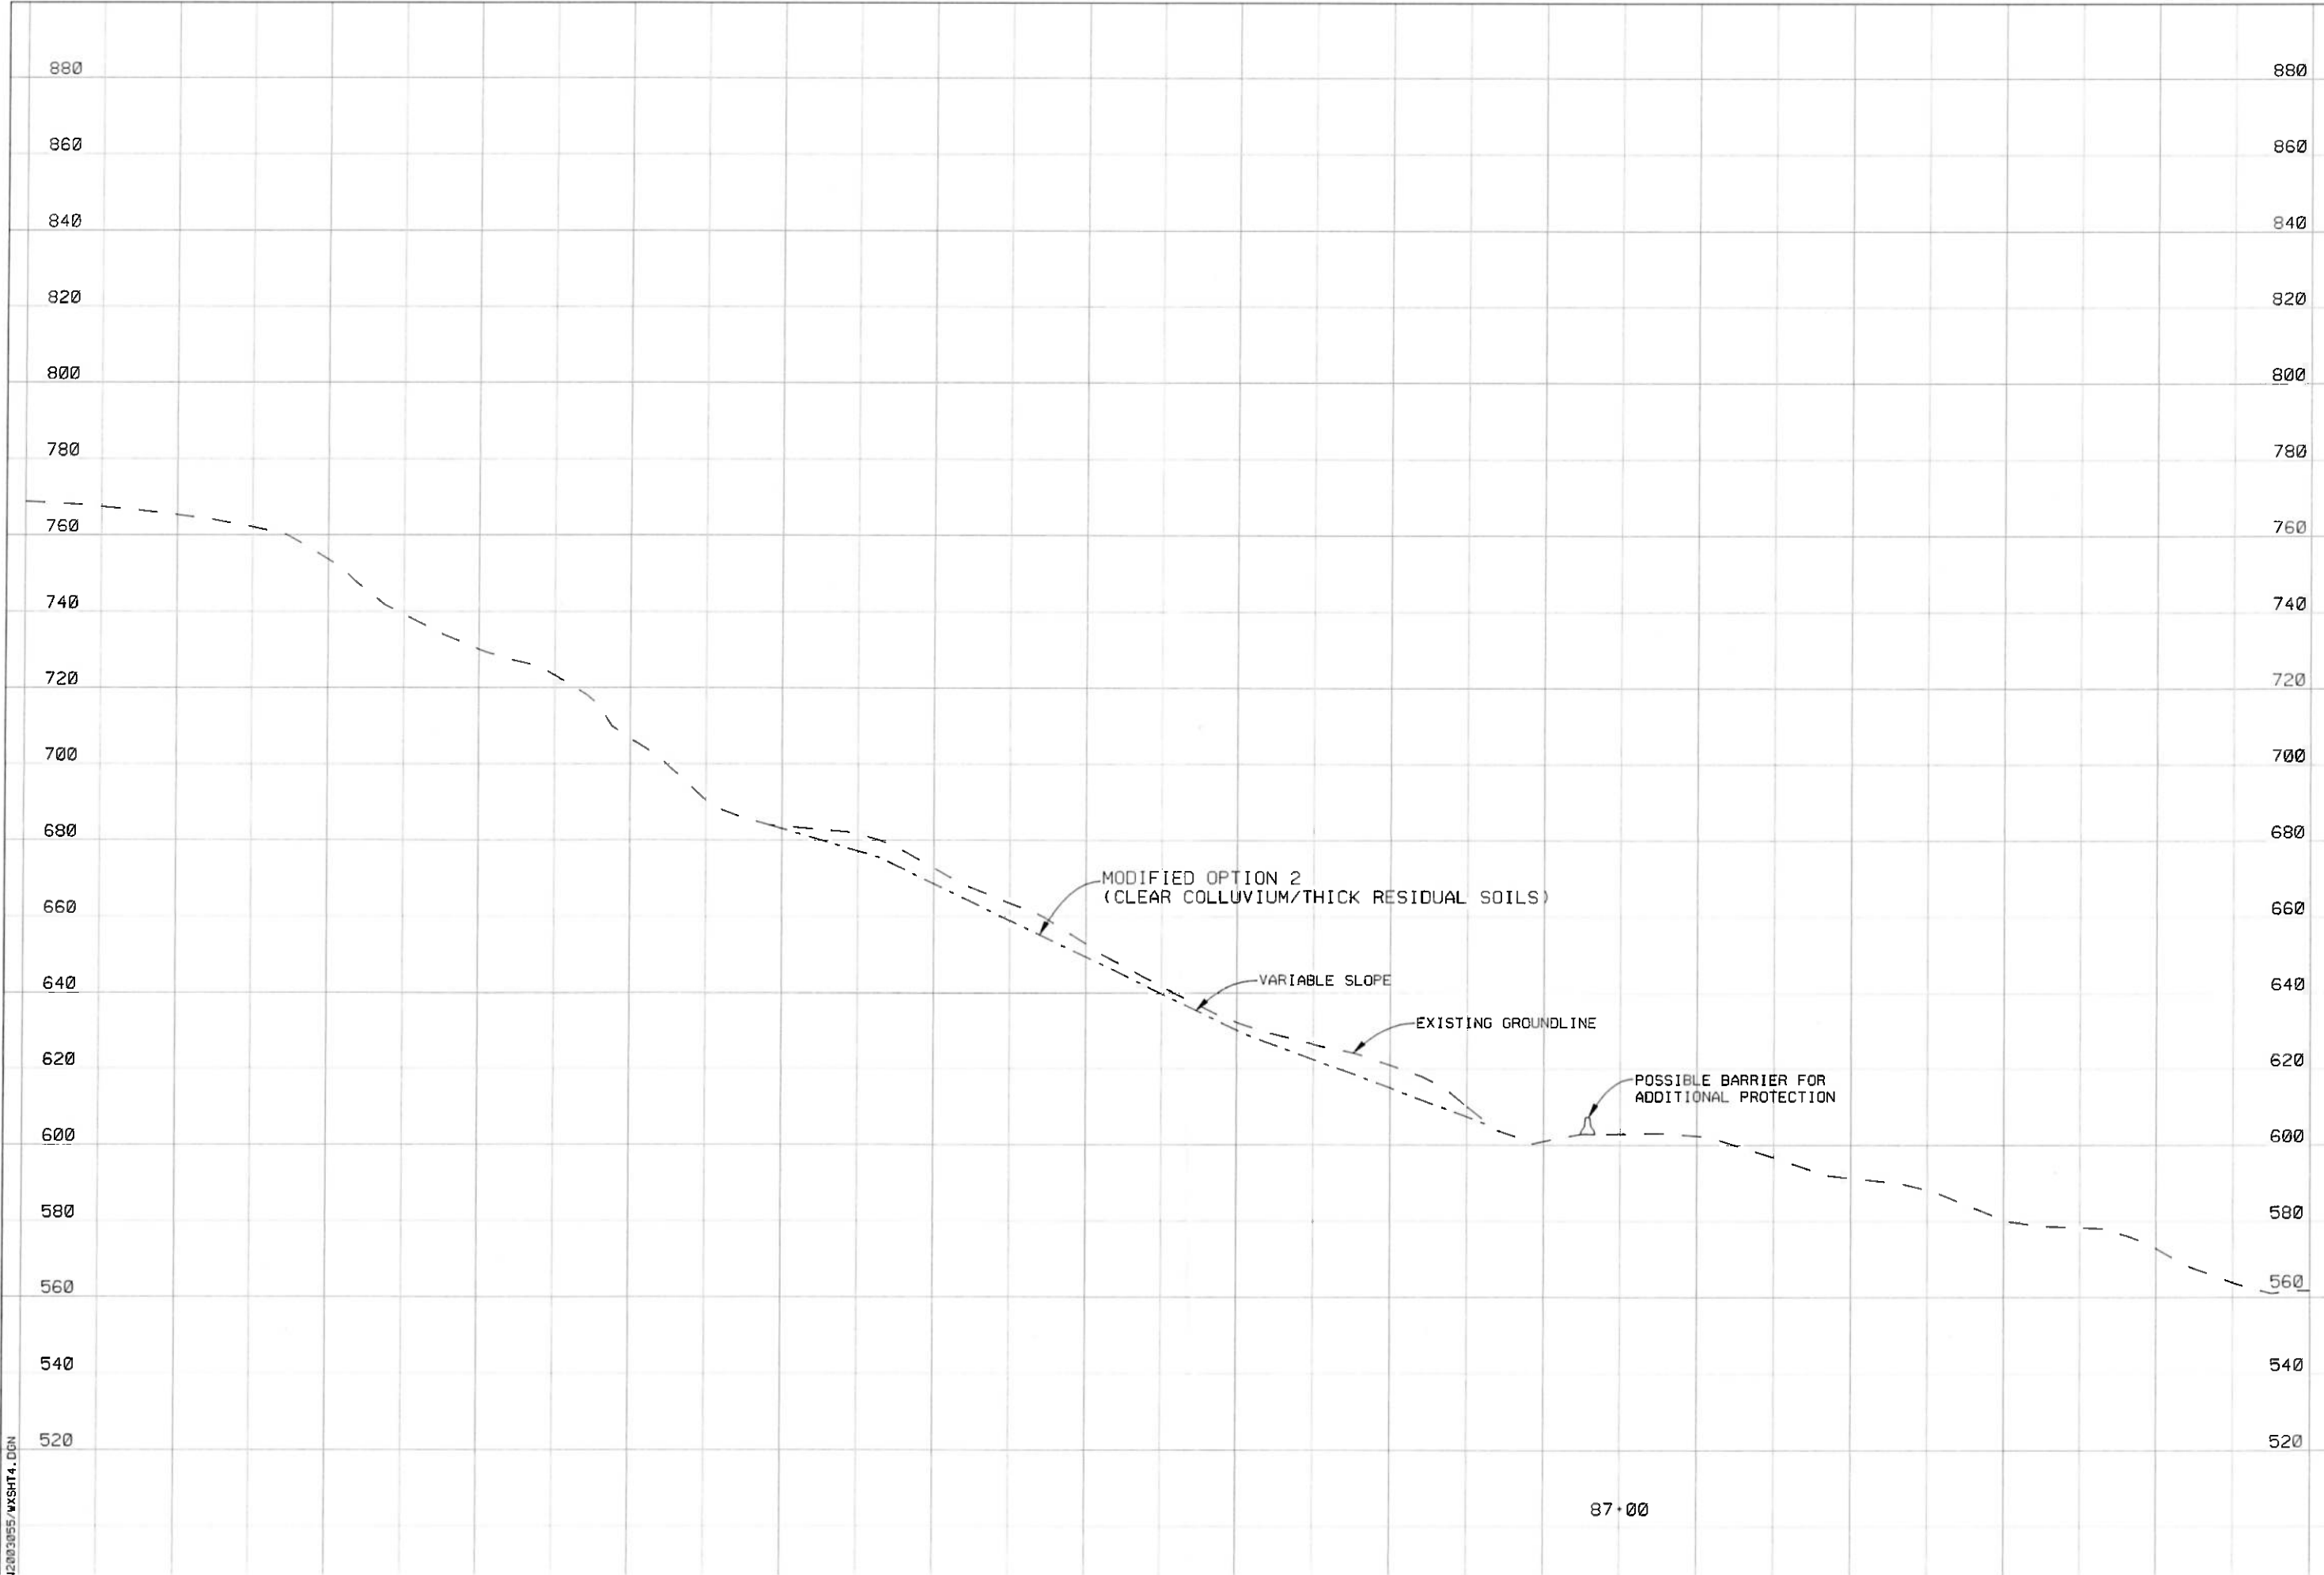

12003055/MSHT4.DGN

	LAW-7-17.40/18.45 LAWRENCE CO. OHIO		CONCEPTUAL CUT SECTION OPTIONS FIGURE 1 - STA. 87+00				<table border="1"><tr><td>DRAWN</td><td>CHECKED</td></tr><tr><td>TJ</td><td></td></tr></table>		DRAWN	CHECKED	TJ				
	DRAWN	CHECKED													
TJ															
				<table border="1"><tr><td>DATE</td><td>REVIS</td></tr><tr><td></td><td></td></tr></table>		DATE	REVIS			<table border="1"><tr><td>CHECKED</td><td></td></tr><tr><td></td><td></td></tr></table>		CHECKED			
DATE	REVIS														
CHECKED															

HORIZONTAL
SCALE IN FEET

0 20 40

