

llh
4/18/01

OHIO DEPARTMENT OF TRANSPORTATION
DISTRICT NINE
INTER - OFFICE COMMUNICATION

DATE: April 18, 2001
TO: Debby Manion, District 9 Real Estate Administrator
FROM: Larry Hill, District 9 Planning Administrator
By: Greg Baird, District 9 Studies Engineer
Subject: Jac 327/124 projected traffic Count after Interchange is built

Present traffic volumes on file

1999 ADT on SR 124 total 1860
1999 ADT on SR 327 total 3040
Projected 2000 ADT on CR 78 after the bypass is built EB 880, WB 920 total 1800

Milton Head Start's traffic

30 Staff Members making one trip in and out
20 Parents making 2 in and out trips
3 Busses making 2 in and out trips

Total traffic in an average day 76

Proposed interchange for SR 32/ SR 327

When the interchange is completed the west leg of the existing SR 124 / SR 327 intersection will become part of CR 78.

Proposed 4 way Stop with Flashers at the intersection of SR 124/ SR 327

ODOT is presently installing a four way stop with flashers at this intersection.

Conclusions

It can be seen from the counts shown above that the traffic on SR 124 is anticipated to basically stay the same when the interchange for SR 32/ SR 327 is built.

Because of the four way stop that is being installed at the SR 124/ SR 327 intersection the speeds of the traffic in the vicinity of this intersection will be significantly less.

cc: Humble, River, Chaffin,

INTER-OFFICE COMMUNICATION

TO: Perry A. Prosch, Production Administrator, District 9

ATTN: David A. Norris, District Design Engineer

FROM: Robert A. Burgett, Project Analyses Administrator, Office of Technical Services

SUBJECT: JAC-32-27.631 PID 15438

DATE: September 6, 1996

In reply to an IOC dated May 17, 1996, the Office is providing you with plates showing projected 2000 and 2020 for the subject project. Each plate shows the proposed interchange at SR 32 and SR 327, as well as the modifications to the existing intersections in the area. Also included is the the proposed industrial access road that is planned west of SR 32.

Information for the proposed development in the area was obtained from the Jackson County Economic Development Department.

If you have any questions, please contact Dave Gardner at 614-752-5740.



RAB:dg



(DWG)

c: J. McQuirt, Office of Technical Services
File

C:\DGARDNER\RURAL\SR32.JAC

RECEIVED



SEP 09 1996

PRODUCTION
MILLICOTHE, OHIO

SR 32
 K .10
 D .54
 T24 .24
 TD .09

SR 327
 K .10
 D .55
 T24 .10
 TD .06

SR 124
 K .11
 D .55
 T24 .12
 TD .06

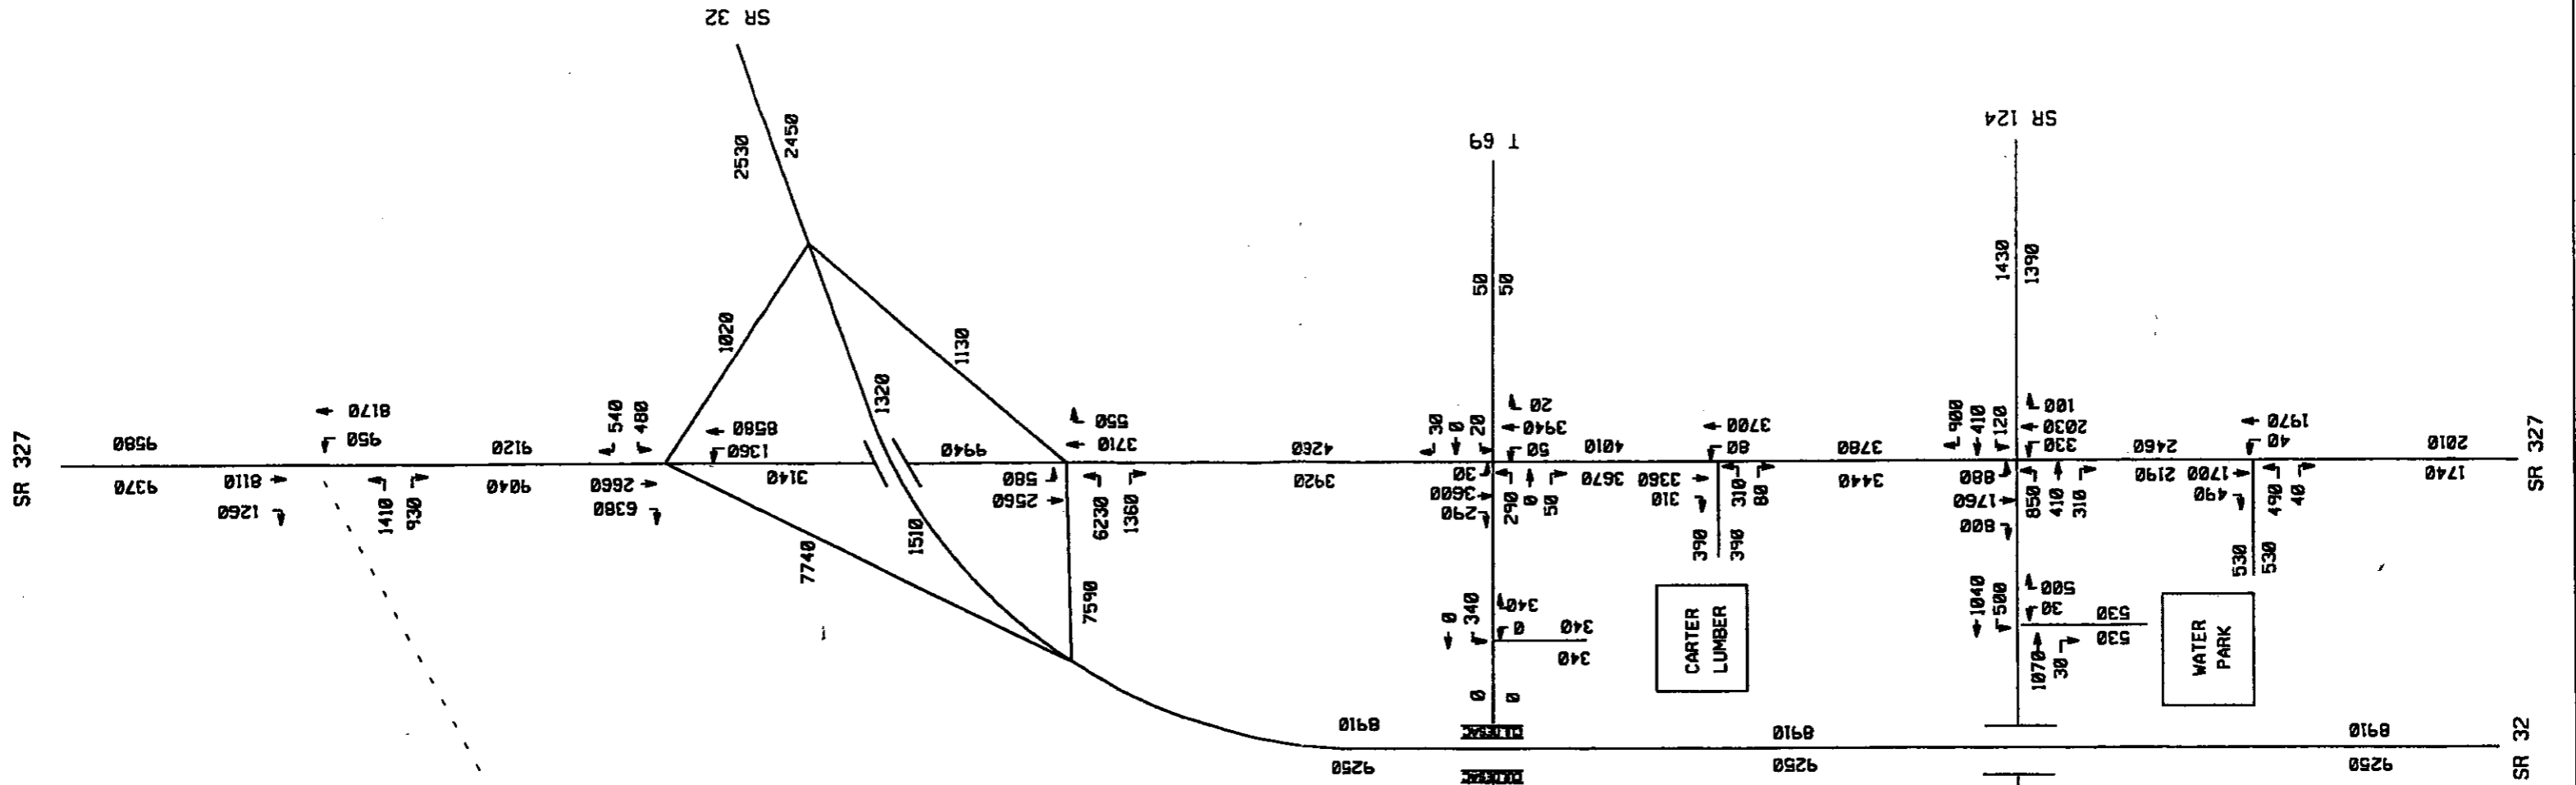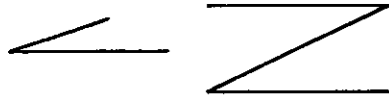

JAC-32-27.631 PID 15438

DRAWING SHOWING PROJECTED 2020
 AVERAGE DAILY VEHICULAR TRAFFIC
 VOLUMES

PLATE 2 OF 2

OHIO DEPARTMENT OF TRANSPORTATION
 OFFICE OF TECHNICAL SERVICES
 SEPTEMBER 6, 1996 NOT TO SCALE

